


- NOTES :
- This drawing is copyright.
  - All dimensions must be checked on site before any works commence.
  - All discrepancies are to be reported to the CA before works proceed.
  - Only figured dimensions are to be used.

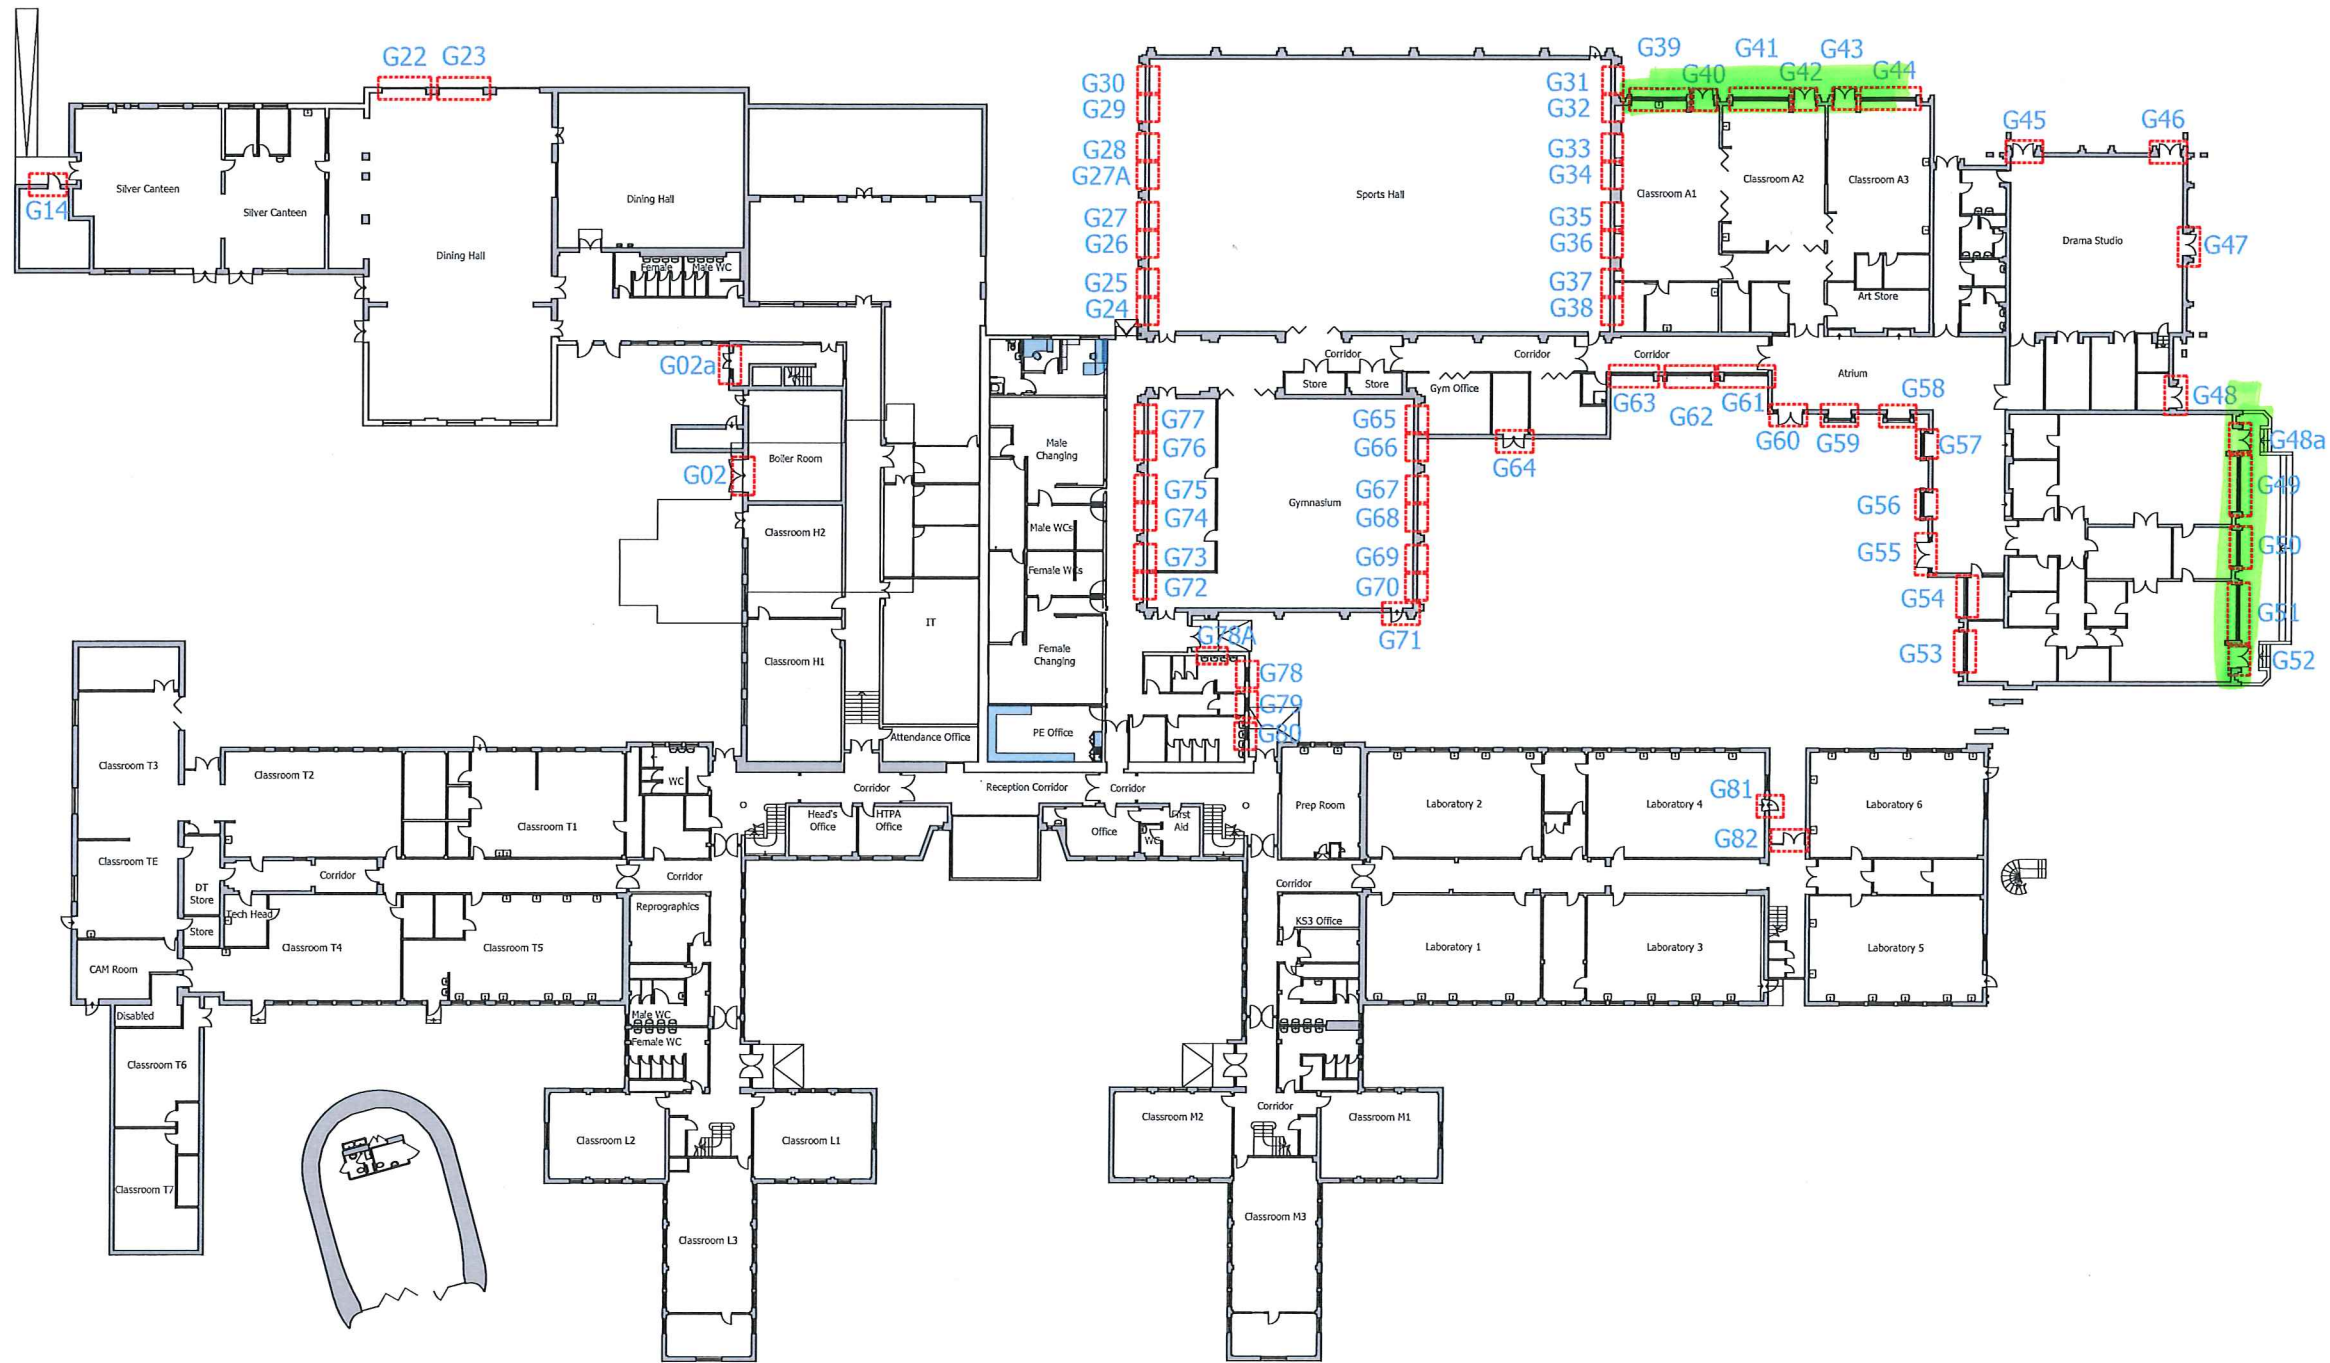

**CDM Residual Risks**  
In addition to the hazards and or risks typically associated with the types of work detailed on this drawing.



**FOR SIGN OFF**

Rev.	Date	Revision	By
©	Copyright		



**Synergy**  
Construction and Property Consultants  
Guildford ~ London ~ Bath  
8/9 Faraday Road, Guildford, Surrey  
GU1 1EA Tel: 01483 468666  
Email: guildford@synergyLLP.com  
www.synergyLLP.com

Client:  
**The School Governors**


Project address:  
Greys Court School, Ham House  
Ham Street, Richmond  
Surrey TW10 7HN

Job title:  
Replacement Windows & Doors

Drawing title:  
Existing Ground Floor Plan

Scale: 1:500@A3	Drawn: MRW
Date: October 2021	Checked: TL
Drawing No: 13260-001	Rev:




 

- NOTES :
- This drawing is copyright.
  - All dimensions must be checked on site before any works commence.
  - All discrepancies are to be reported to the CA before works proceed.
  - Only figured dimensions are to be used.



**CDM Residual Risks**  
 In addition to the hazards and or risks typically associated with the types of work detailed on this drawing.

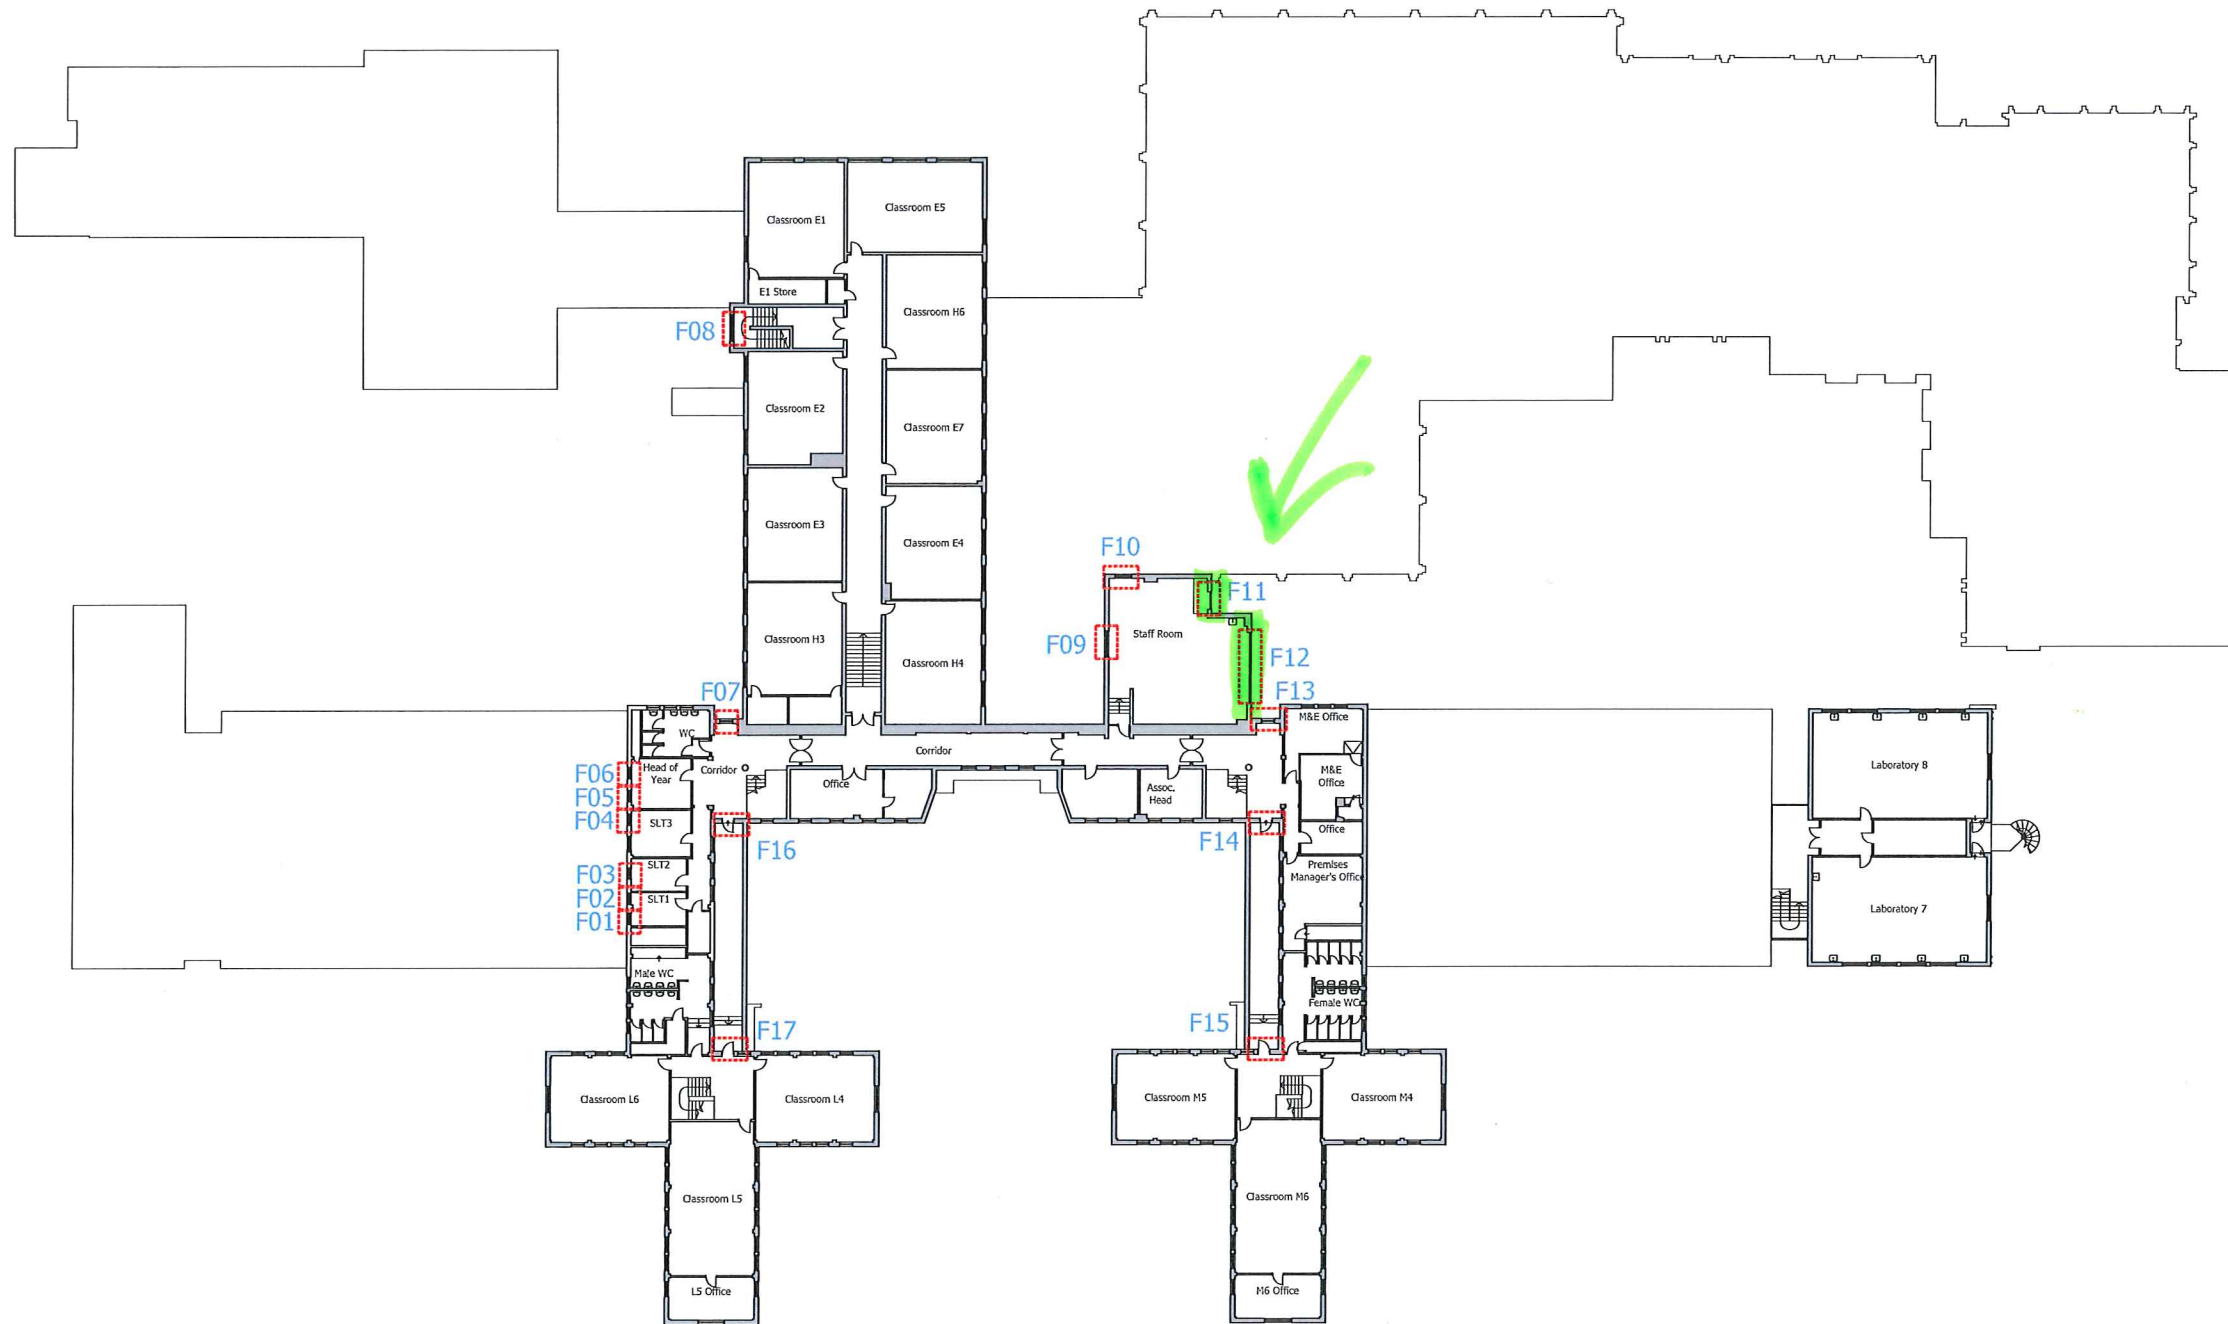

**FOR SIGN OFF**

Rev.	Date	Revision	By
©		Copyright	



**Synergy**  
 Construction and Property Consultants  
 Guildford ~ London ~ Bath  
 8/9 Faraday Road, Guildford, Surrey  
 GU1 1EA Tel: 01483 468666  
 Email: guildford@synergyLLP.com  
 www.synergyLLP.com

Client:  
 The School Governors

Project address:  
 Greys Court School, Ham House  
 Ham Street, Richmond  
 Surrey TW10 7HN

Job title:  
 Replacement Windows & Doors

Drawing title:  
 Existing First Floor Plan

Scale: 1:500@A3	Drawn: MRW
Date: October 2021	Checked: TL
Drawing No: 13260-002	Rev: .

