

All dimensions shown are approximate and are to be confirmed by working drawings.

**Maple**




Manufacturers of fine Timber Frame Homes

Tarnacre Hall Business Park, Tarnacre Lane, St.Michaels, Preston, PR3 0SZ Tel: 01995 679 547

Client	Mr King	©Philip Price & SupaHome by Maple Limited. This drawing may not be reproduced in any material form or passed to a third party without the prior written permission of Philip Price & Supa Home by Maple Limited. SupaWall system is covered by UK Patent no.'s 2415714 / 2436989.			
Drawing Title	Front Elevation	Site ORCHARD HOUSE, PULLOXHILL, BEDFORD			
Drawn	HMP	Checked	Scale 1:75	Drg. No. 11217 / 17	Date May 2022



Section A-A

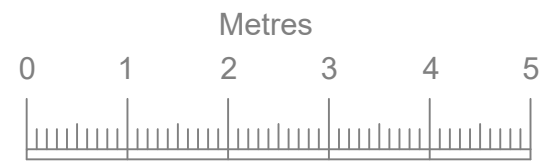

All dimensions shown are approximate and are to be confirmed by working drawings.



**Maple**




Manufacturers of fine Timber Frame Homes

Tarnacre Hall Business Park, Tarnacre Lane, St.Michaels, Preston, PR3 0SZ Tel: 01995 679 547

Client	Mr King	©Philip Price & SupaHome by Maple Limited. This drawing may not be reproduced in any material form or passed to a third party without the prior written permission of Philip Price & Supa Home by Maple Limited. SupaWall system is covered by UK Patent no.'s 2415714 / 2436989.			
Drawing Title	Rear Elevation	Site ORCHARD HOUSE, PULLOXHILL, BEDFORD			
Drawn	HMP	Checked	Scale 1:75	Drg. No. 11217 / 18	Date May 2022

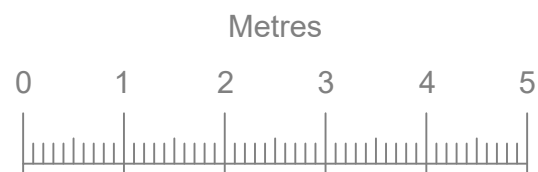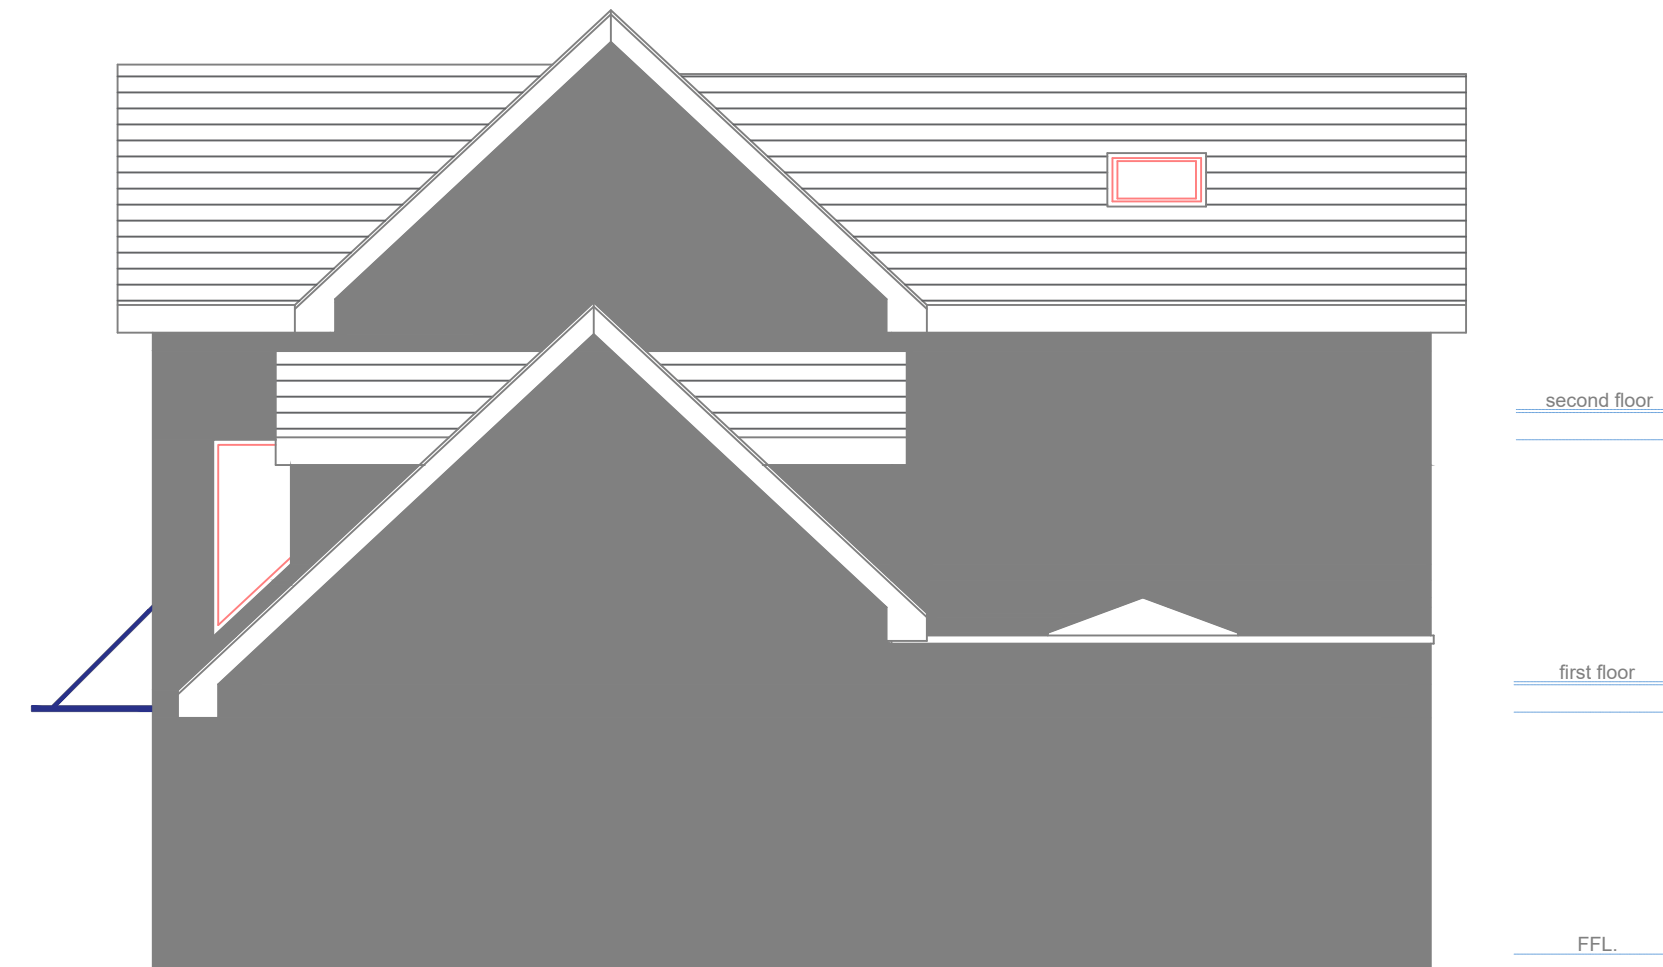


All dimensions shown are approximate and are to be confirmed by working drawings.

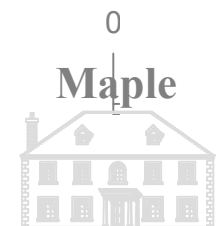

Manufacturers of fine Timber Frame Homes  
Tarnacre Hall Business Park, Tarnacre Lane, St.Michaels, Preston, PR3 0SZ Tel: 01995 679 547

Client	Mr King	©Philip Price & SupaHome by Maple Limited. This drawing may not be reproduced in any material form or passed to a third party without the prior written permission of Philip Price & Supa Home by Maple Limited. SupaWall system is covered by UK Patent no.'s 2415714 / 2436989.			
Drawing Title	Right Elevation	Site ORCHARD HOUSE, PULLOXHILL, BEDFORD			
Drawn	HMP	Checked	Scale 1:75	Drg. No. 11217 / 19	Date May 2022

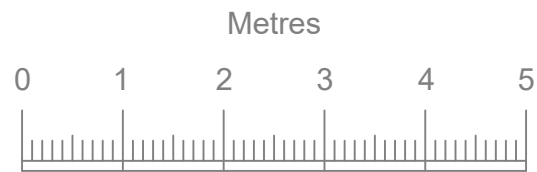

All dimensions shown are approximate and are to be confirmed by working drawings.



**Maple**



Manufacturers of fine Timber Frame Homes

Tarnacre Hall Business Park, Tarnacre Lane, St.Michaels, Preston, PR3 0SZ Tel: 01995 679 547

Client	Mr King	©Philip Price & SupaHome by Maple Limited. This drawing may not be reproduced in any material form or passed to a third party without the prior written permission of Philip Price & Supa Home by Maple Limited. SupaWall system is covered by UK Patent no.'s 2415714 / 2436989.			
Drawing Title	Left Elevation	Site ORCHARD HOUSE, PULLOXHILL, BEDFORD			
Drawn	HMP	Checked	Scale 1:75	Drg. No. 11217 / 20	Date May 2022

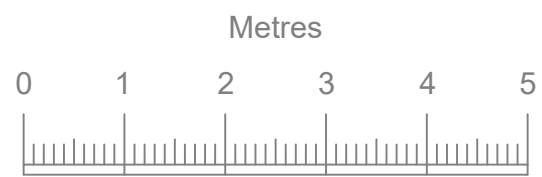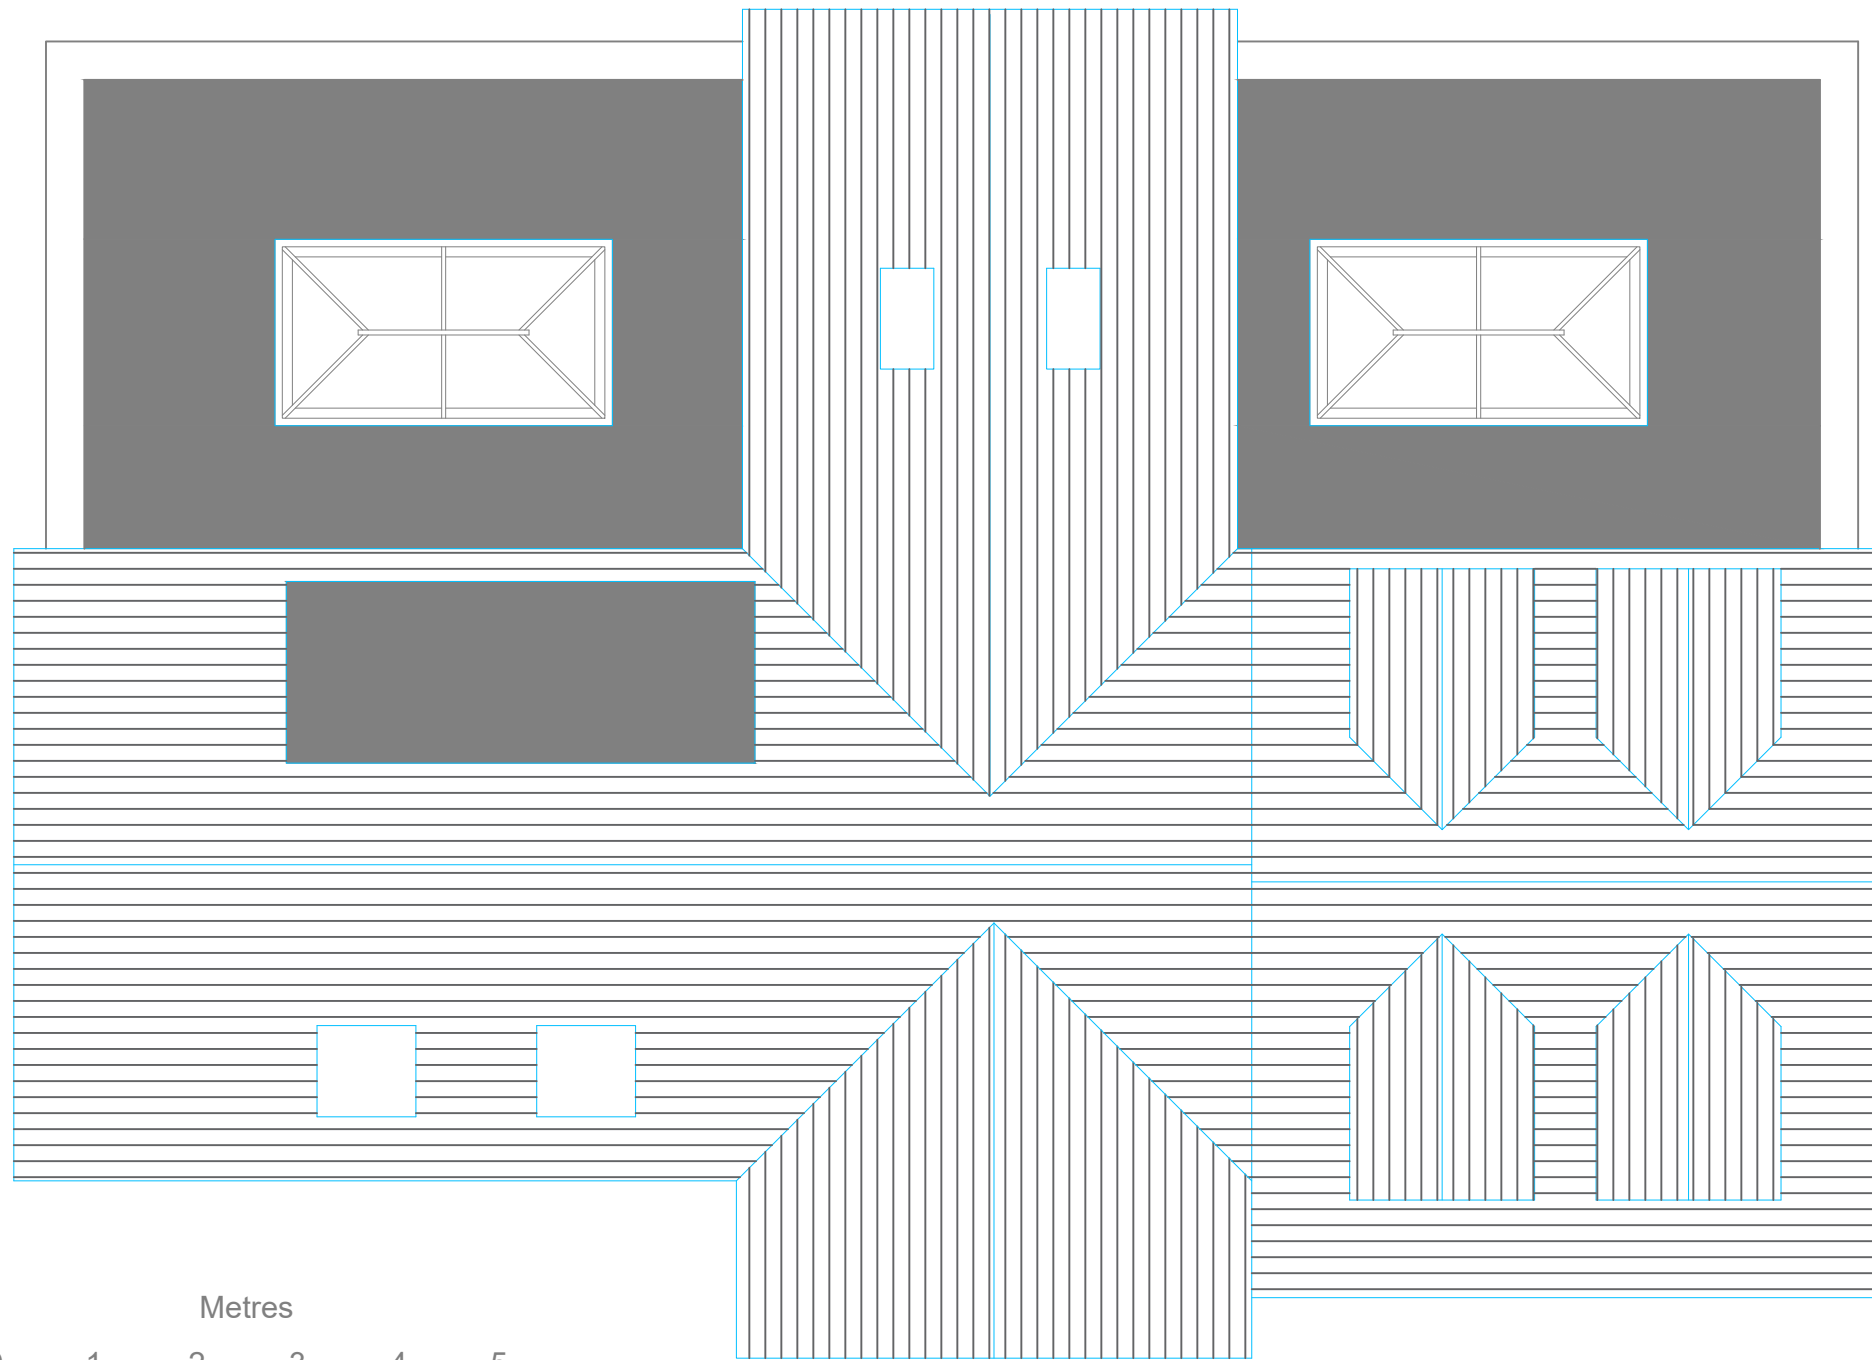

All dimensions shown are approximate and are to be confirmed by working drawings.

**Maple**



Manufacturers of fine Timber Frame Homes

Tarnacre Hall Business Park, Tarnacre Lane, St.Michaels, Preston, PR3 0SZ Tel: 01995 679 547

Client	Mr King	©Philip Price & SupaHome by Maple Limited. This drawing may not be reproduced in any material form or passed to a third party without the prior written permission of Philip Price & Supa Home by Maple Limited. SupaWall system is covered by UK Patent no.'s 2415714 / 2436989.			
Drawing Title	Roof Plan	Site ORCHARD HOUSE, PULLOXHILL, BEDFORD			
Drawn	HMP	Checked	Scale 1:75	Drg. No. 11217 / 21	Date May 2022