



SOUTH - EAST ELEVATION

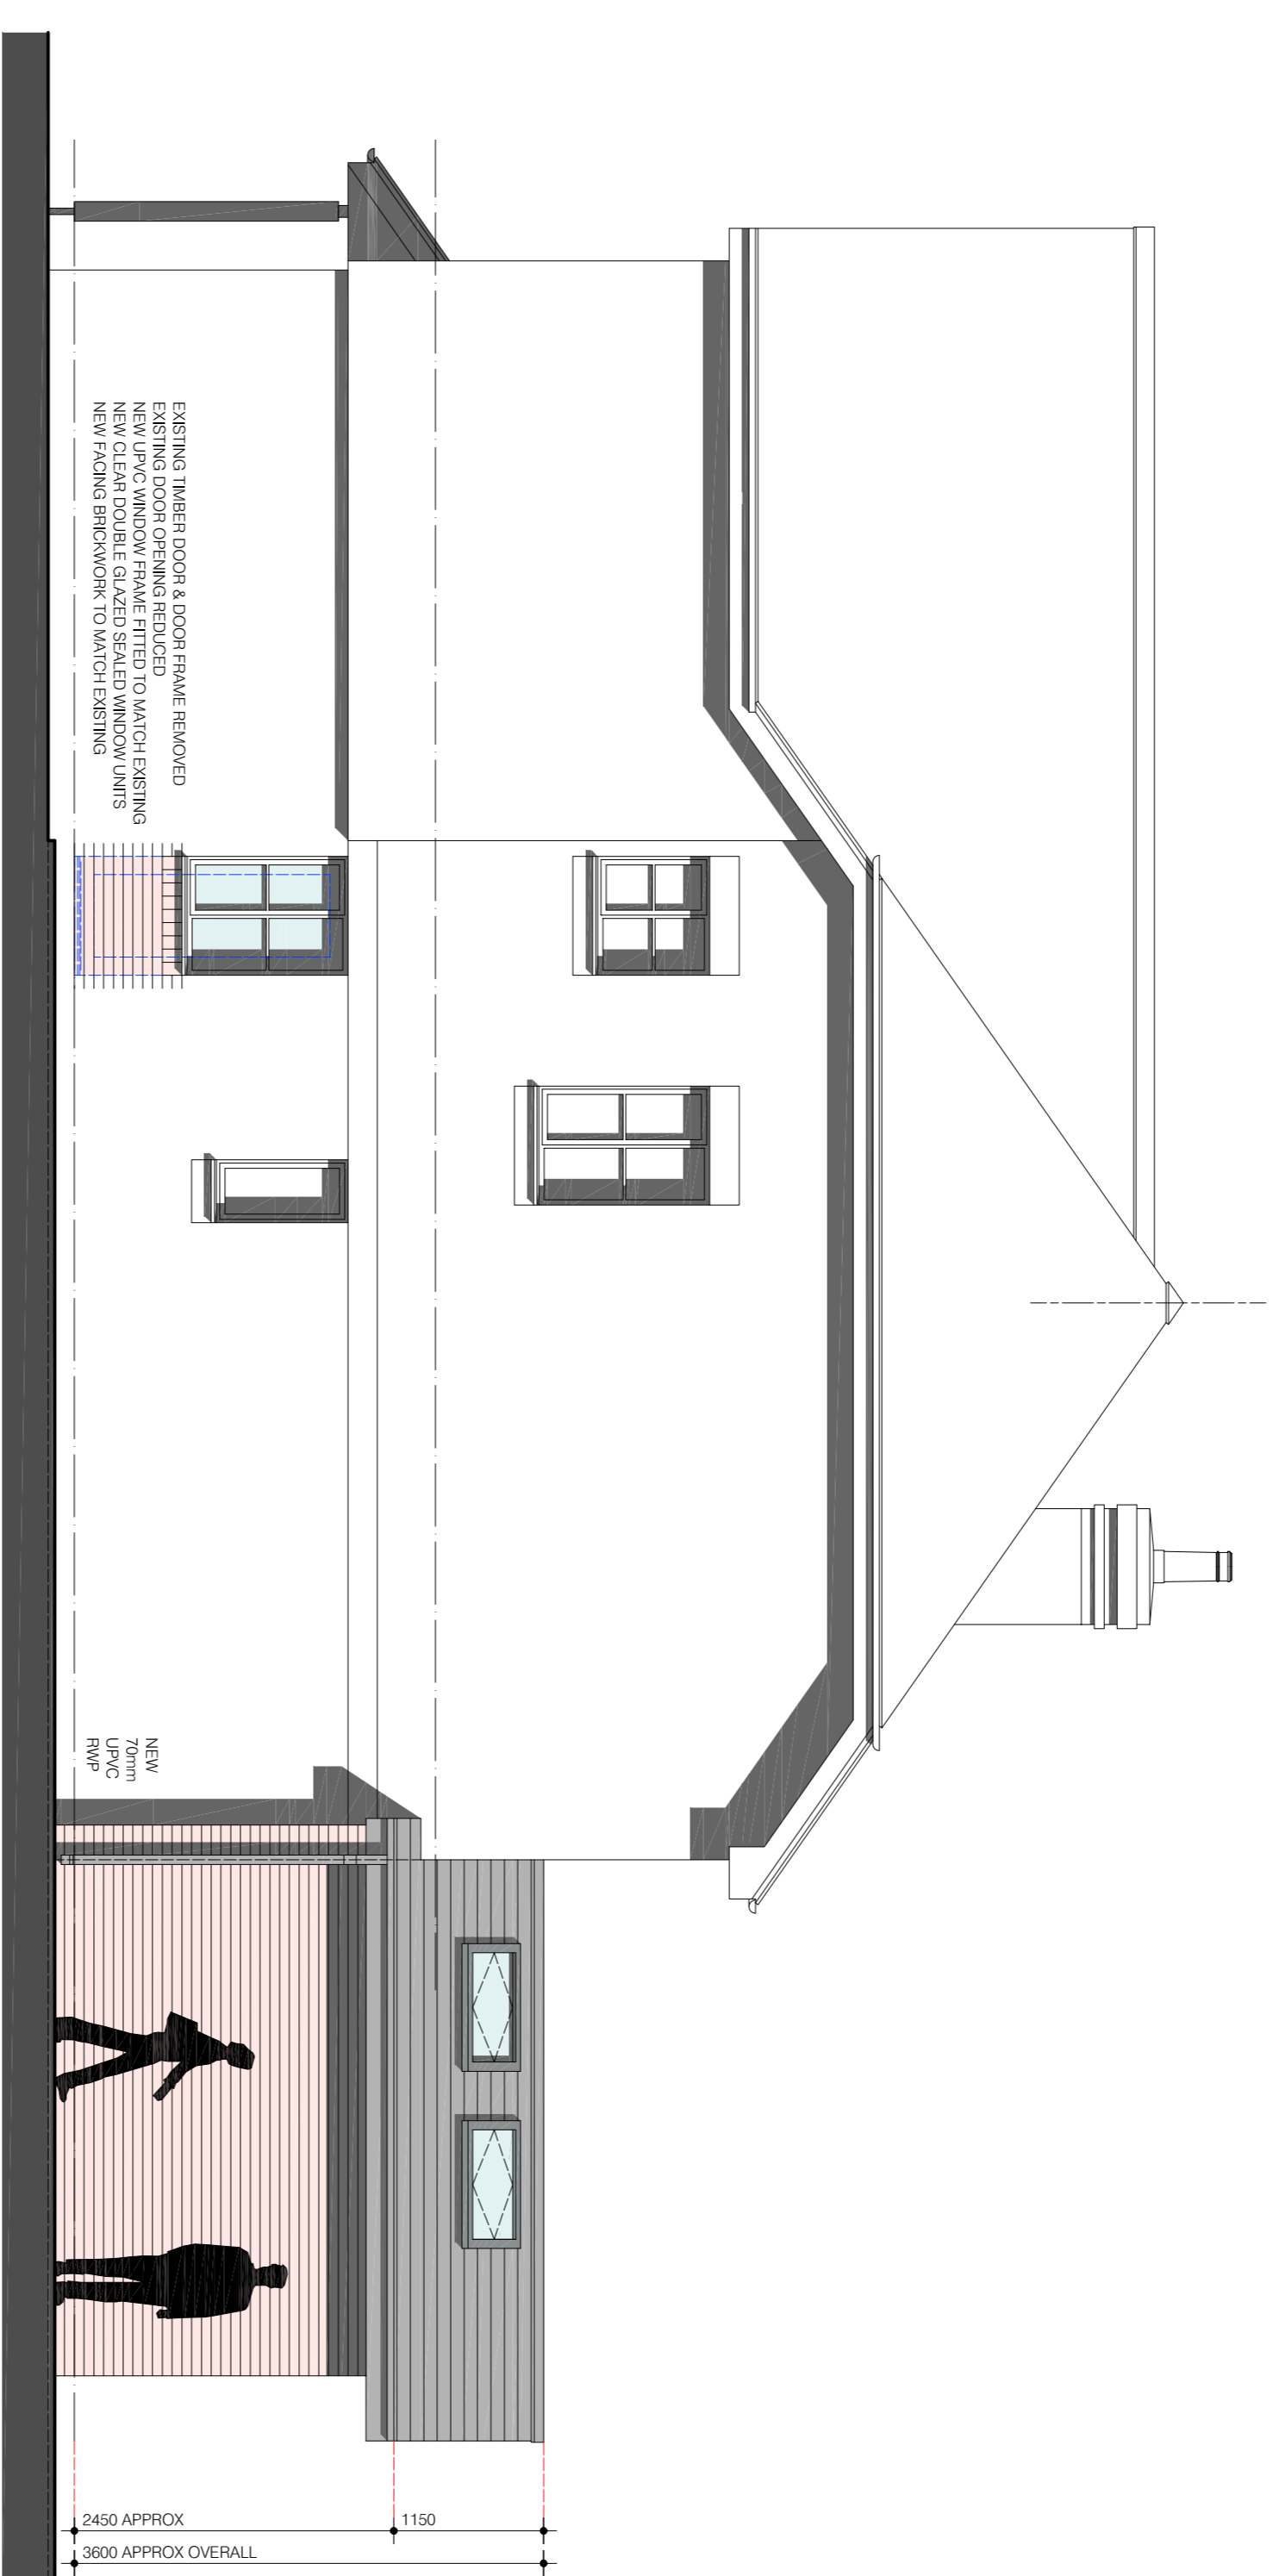

NORTH - WEST ELEVATION

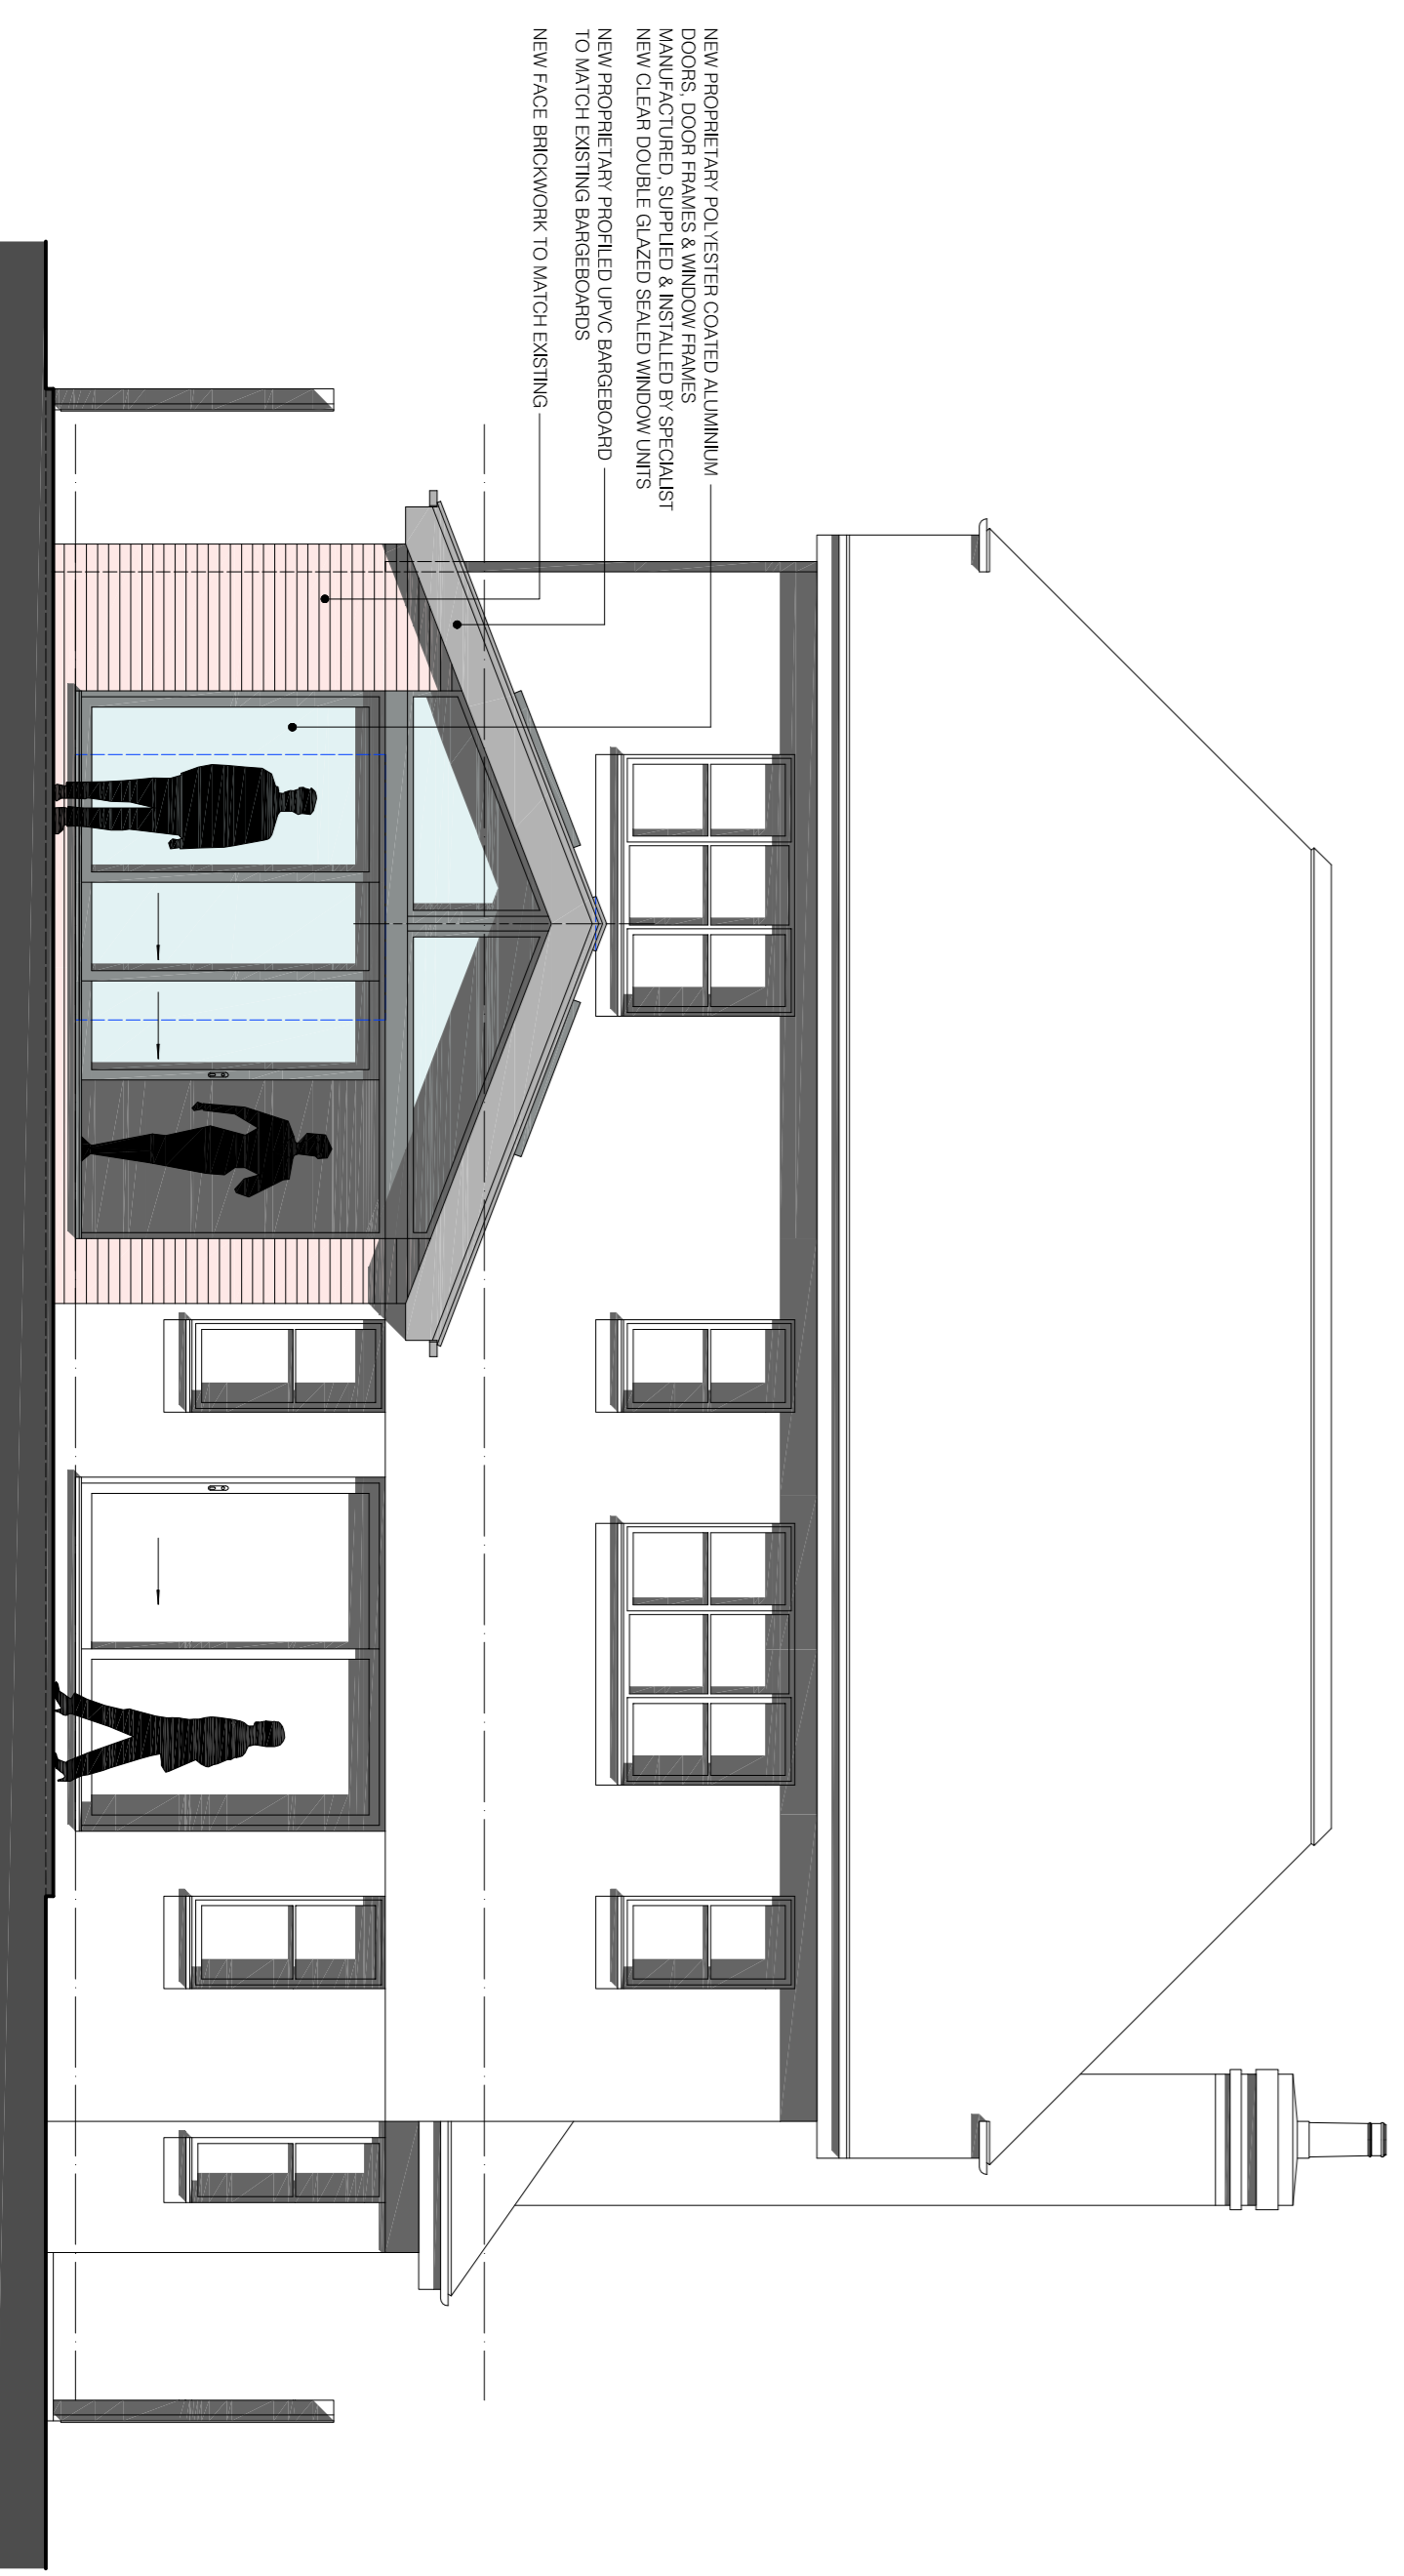

SOUTH - WEST ELEVATION



NORTH - EAST ELEVATION

PRELIMINARY

anthony hart design  
architects designers planners

client : MR & MRS LLOYD  
project : 11 BERBERRY DRIVE  
FLITTON  
BEDFORD  
MK45 5ER

drawing : PROPOSED ARRANGEMENT  
ELEVATIONS

ahd  
architect  
32 LAVERTON ROAD  
LYTHAM ST. ANNES  
FY8 1EW  
1 : 01253 720551  
m : 07951 478818  
email : and.hart@bhinteract.com

drawing no. : 2409 (02) 14

drawing status : DESIGN DRAWING  
scale : 1:50 @ A1  
date : 03.02.2025

drawn : ADH

