

GA

Ground Floor Plan - General Arrangement

1:50

Key Plan

Construction Risks	Maintenance/Cleaning Risks	Demolition/Adaptation Risks

In addition to the hazards normally associated with the types of work detailed on this drawing take note of the above. It is assumed that all works on this drawing will be carried out by a competent contractor working, where appropriate, to an appropriate method statement.

Safety Health and Environmental Information Box

Notes
 This document and its design content is copyright ©. It shall be read in conjunction with all other associated project information including models specifications, schedules and related consultants documents. Do not scale from documents. All dimensions to be checked on site. Immediately report any discrepancies, errors or omissions on this document to the Originator. If in doubt ASK.

RevID	Issue ID	Issue Name	Issue Date	Issue Status	Approved by

Scale: @ A1	Issuing Office: Nottingham	Project No: A
-------------	----------------------------	---------------

Client Approval		
A - Approved		
B - Approved with Comments		
C - Do Not Use		

Status	Purpose of Issue	DATE
	Coordination	19 04 2019

Originator
BRICKOWSKI
 CONSTRUCTION • MANAGEMENT


80-83 Long Lane London EC1A 9ET
 J Dog Ltd. Registered in England & Wales. Company No.: 5864126

Project
Les Vagues Blues


Layout Title
Ground Floor Plan - GA

Client
Amanda Elizabeth Astall


Drawing Number	project	originator	zone	level	type	note	number	rev
226 - C+V - ##### - A							02.3	A

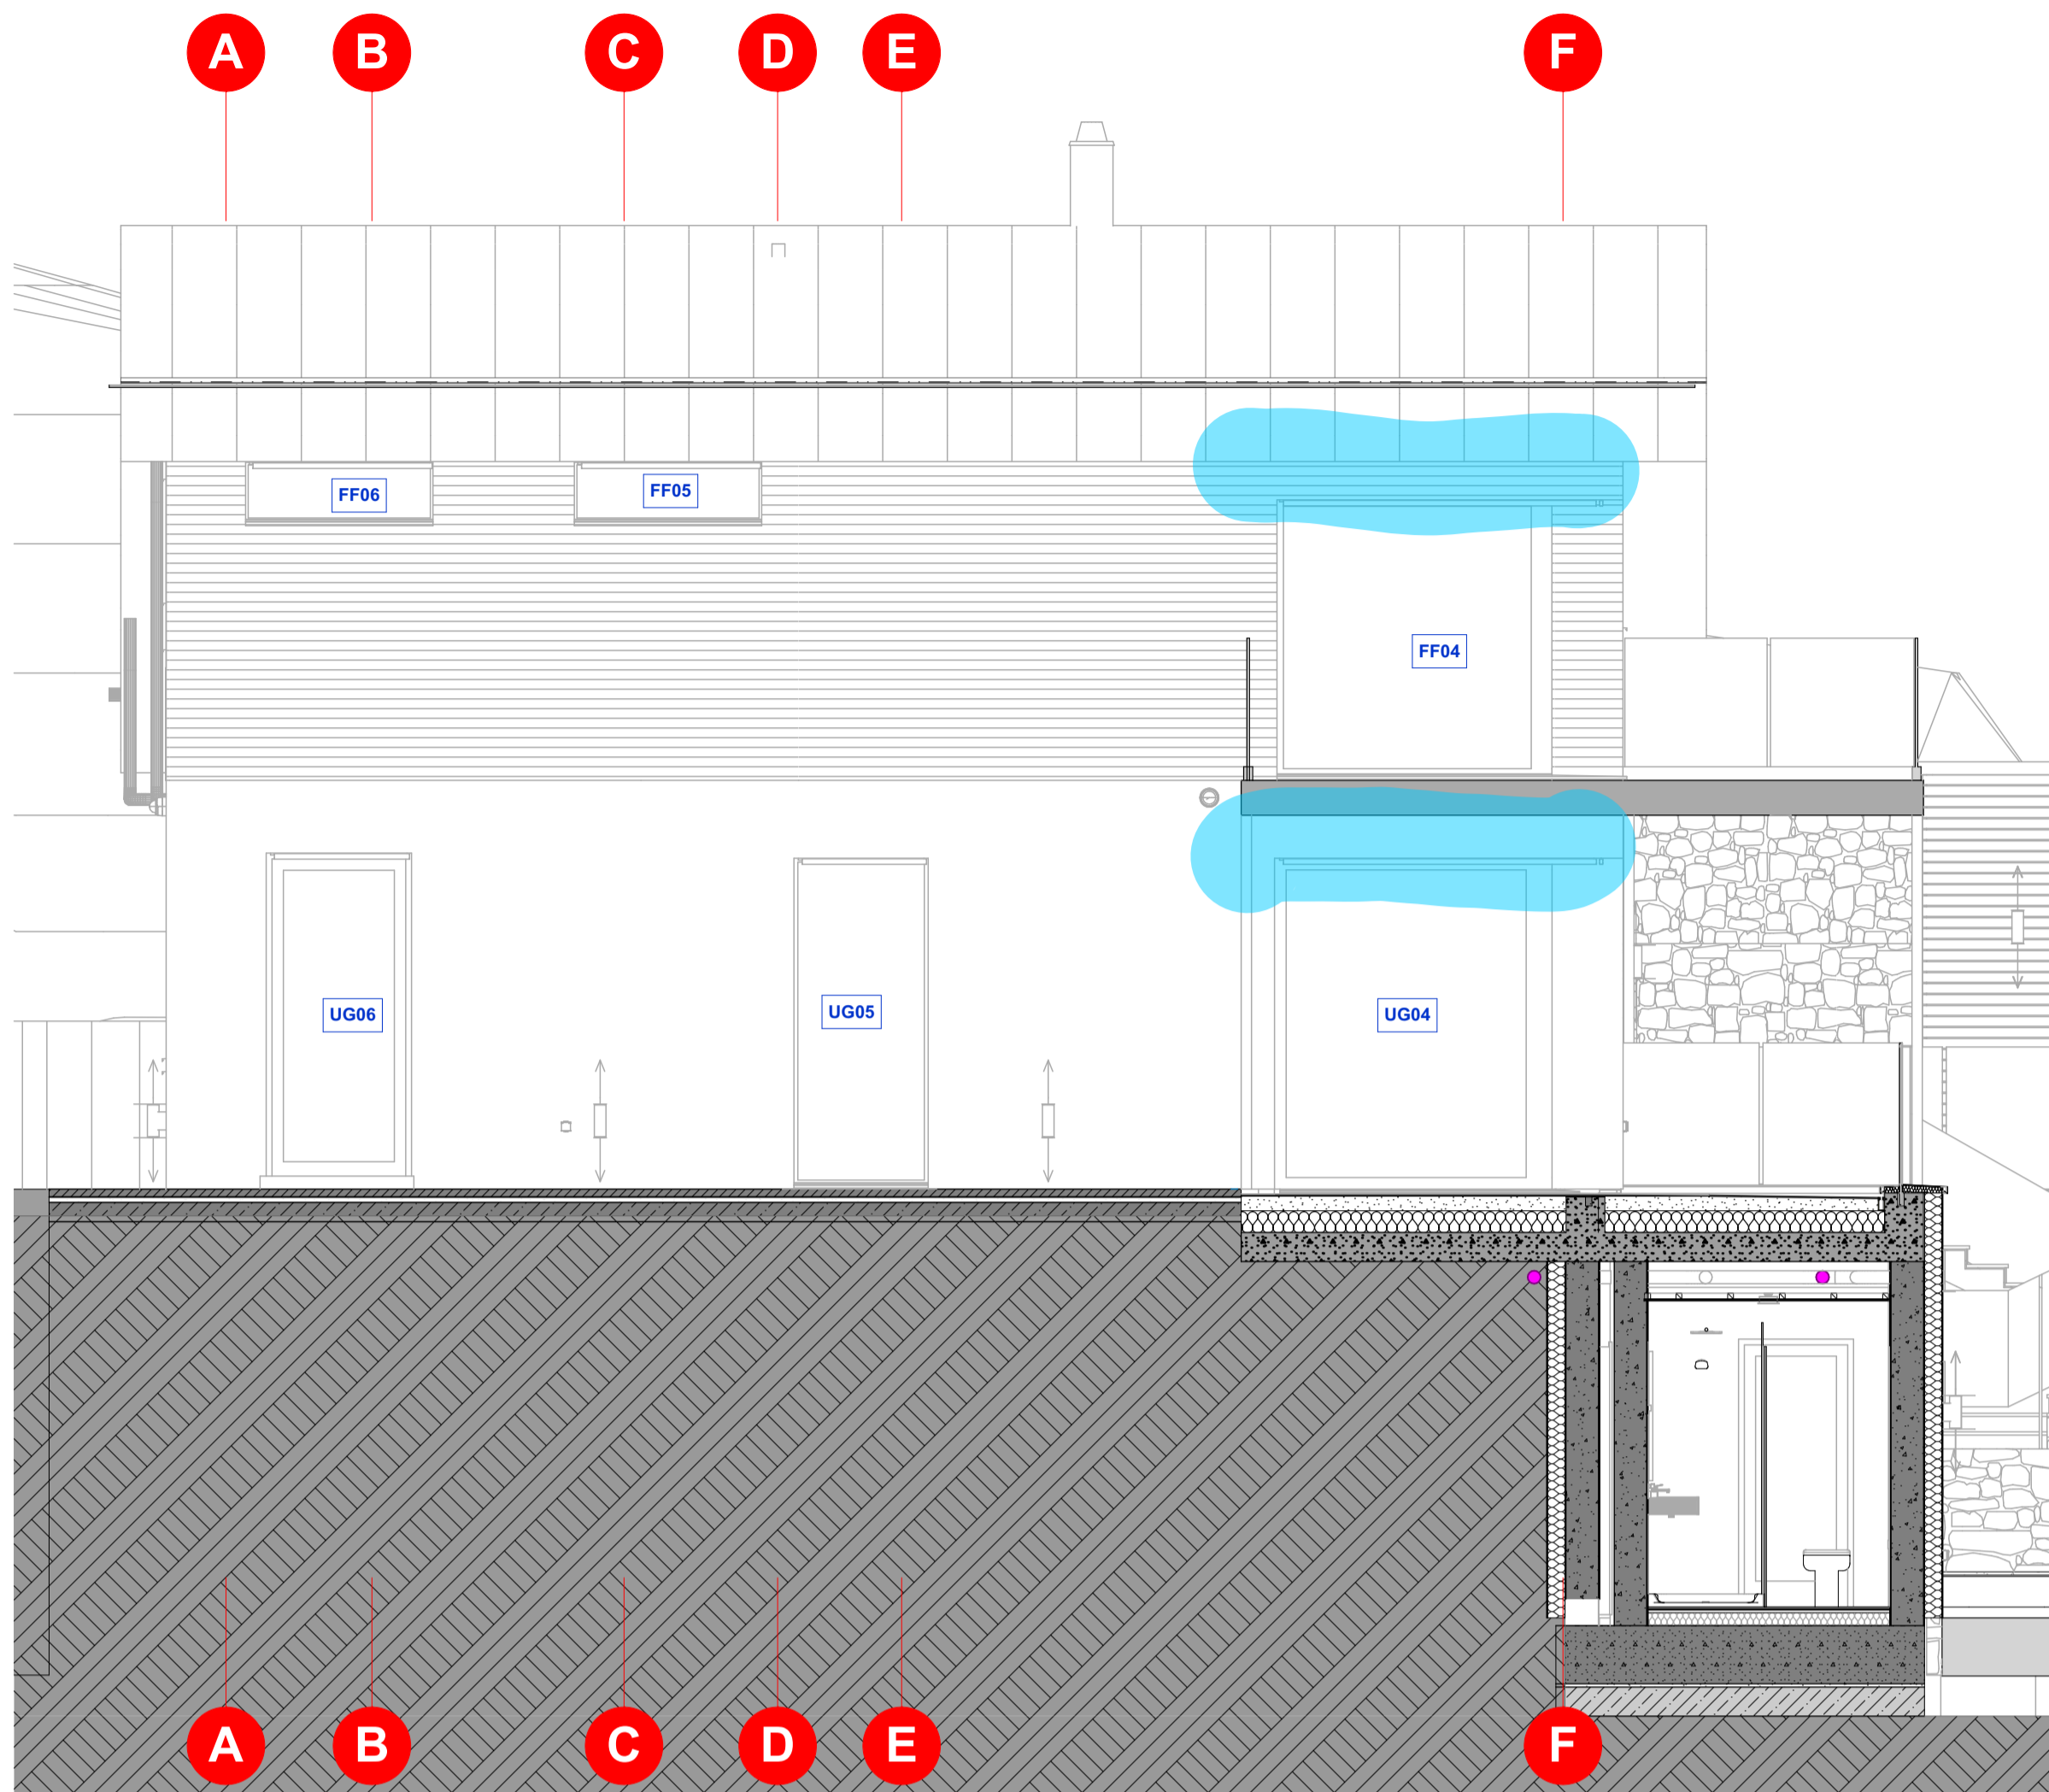


Section Grid Line 1 SW 1:50

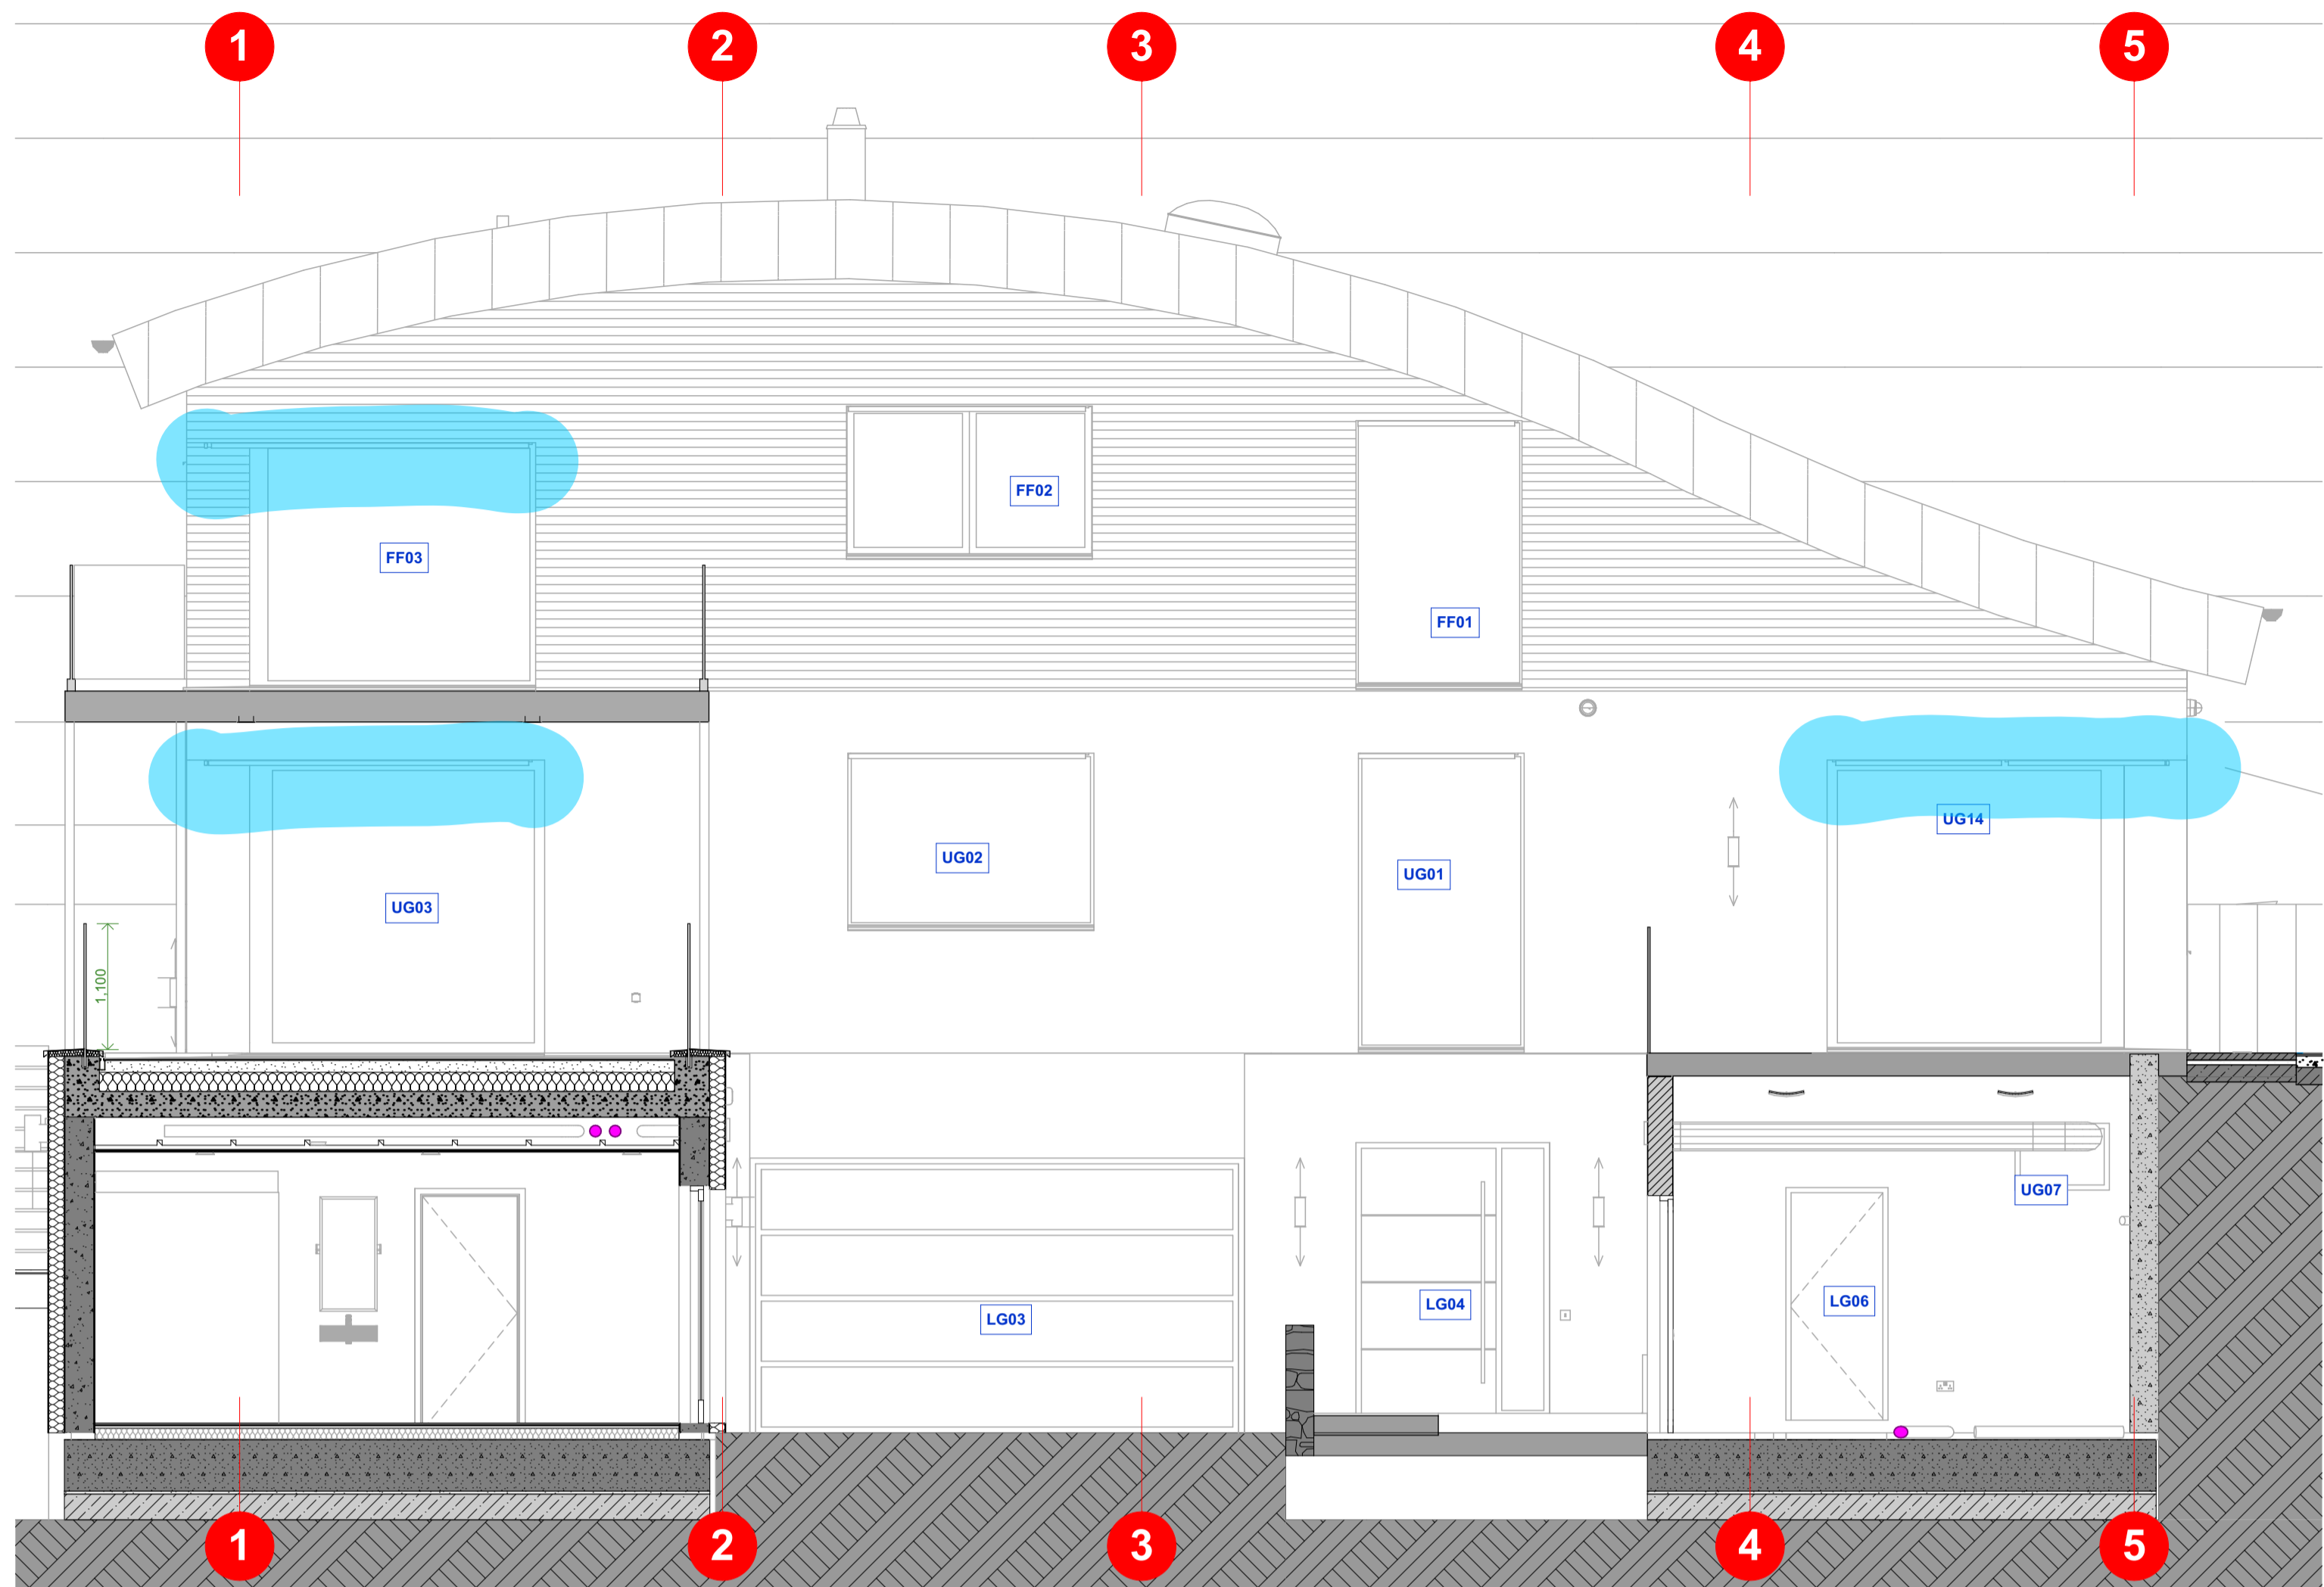


Section Grid Line F SE. 1:50

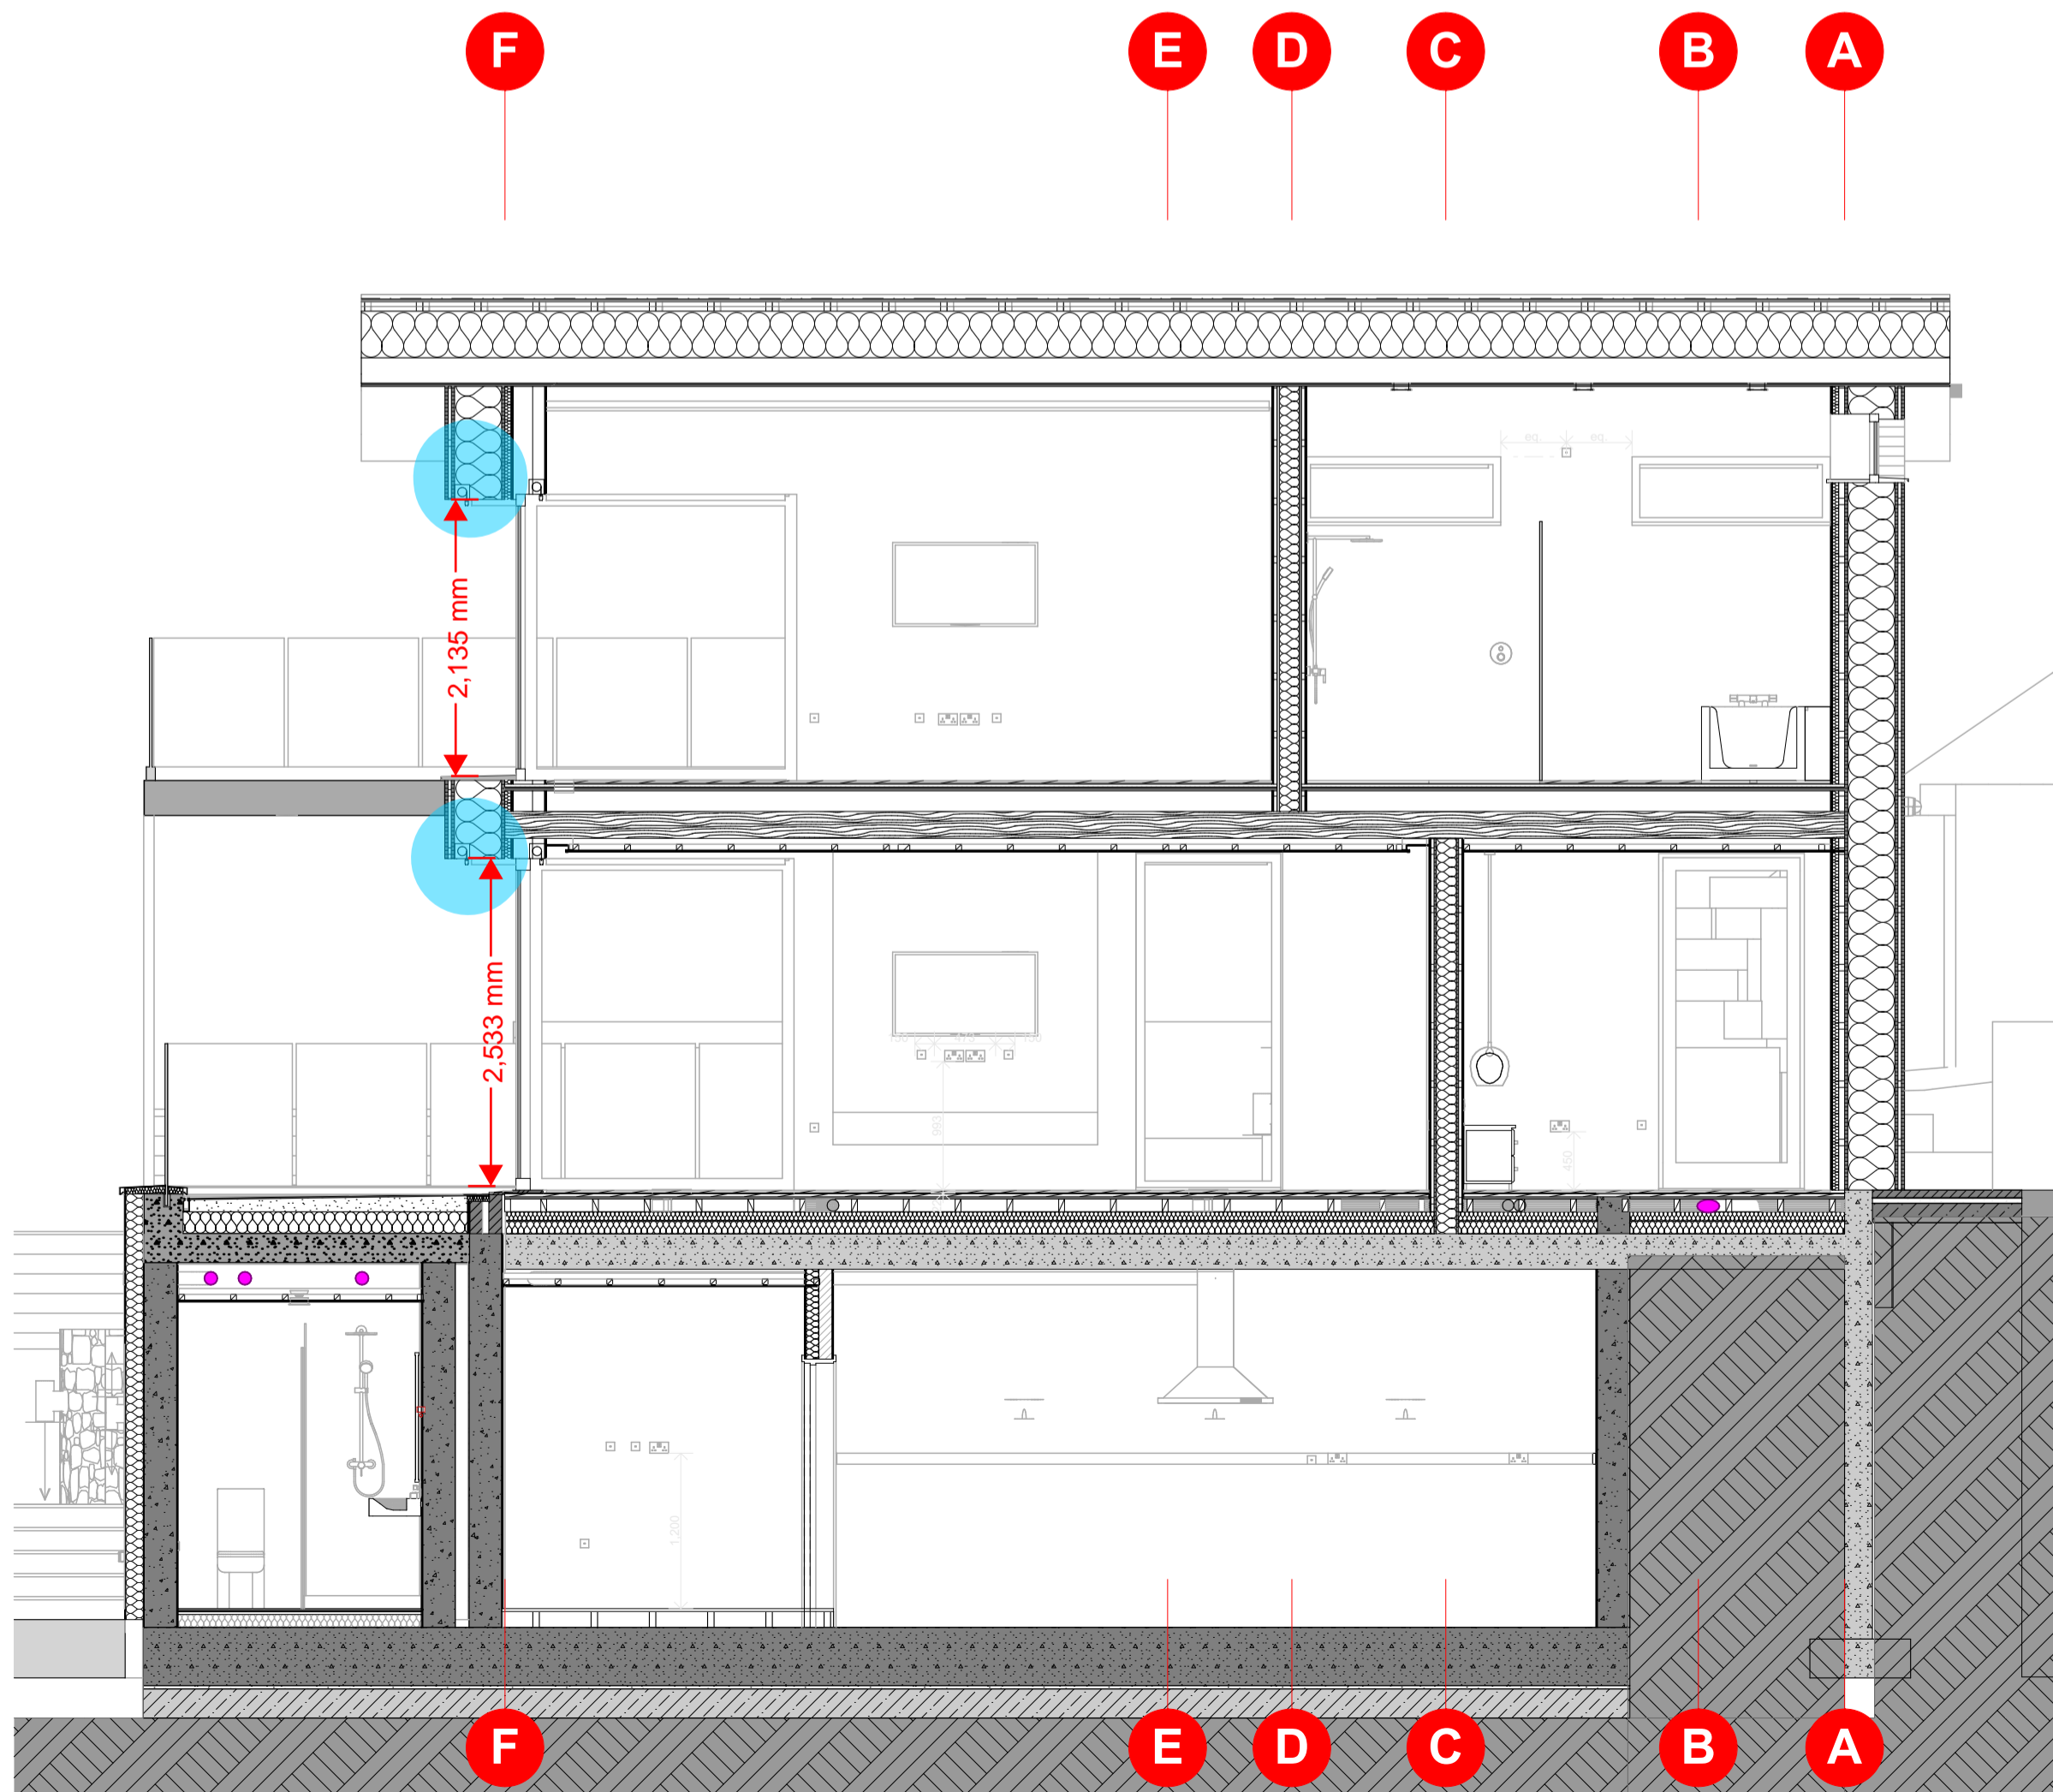

Section Grid Line 1 NE 1:50

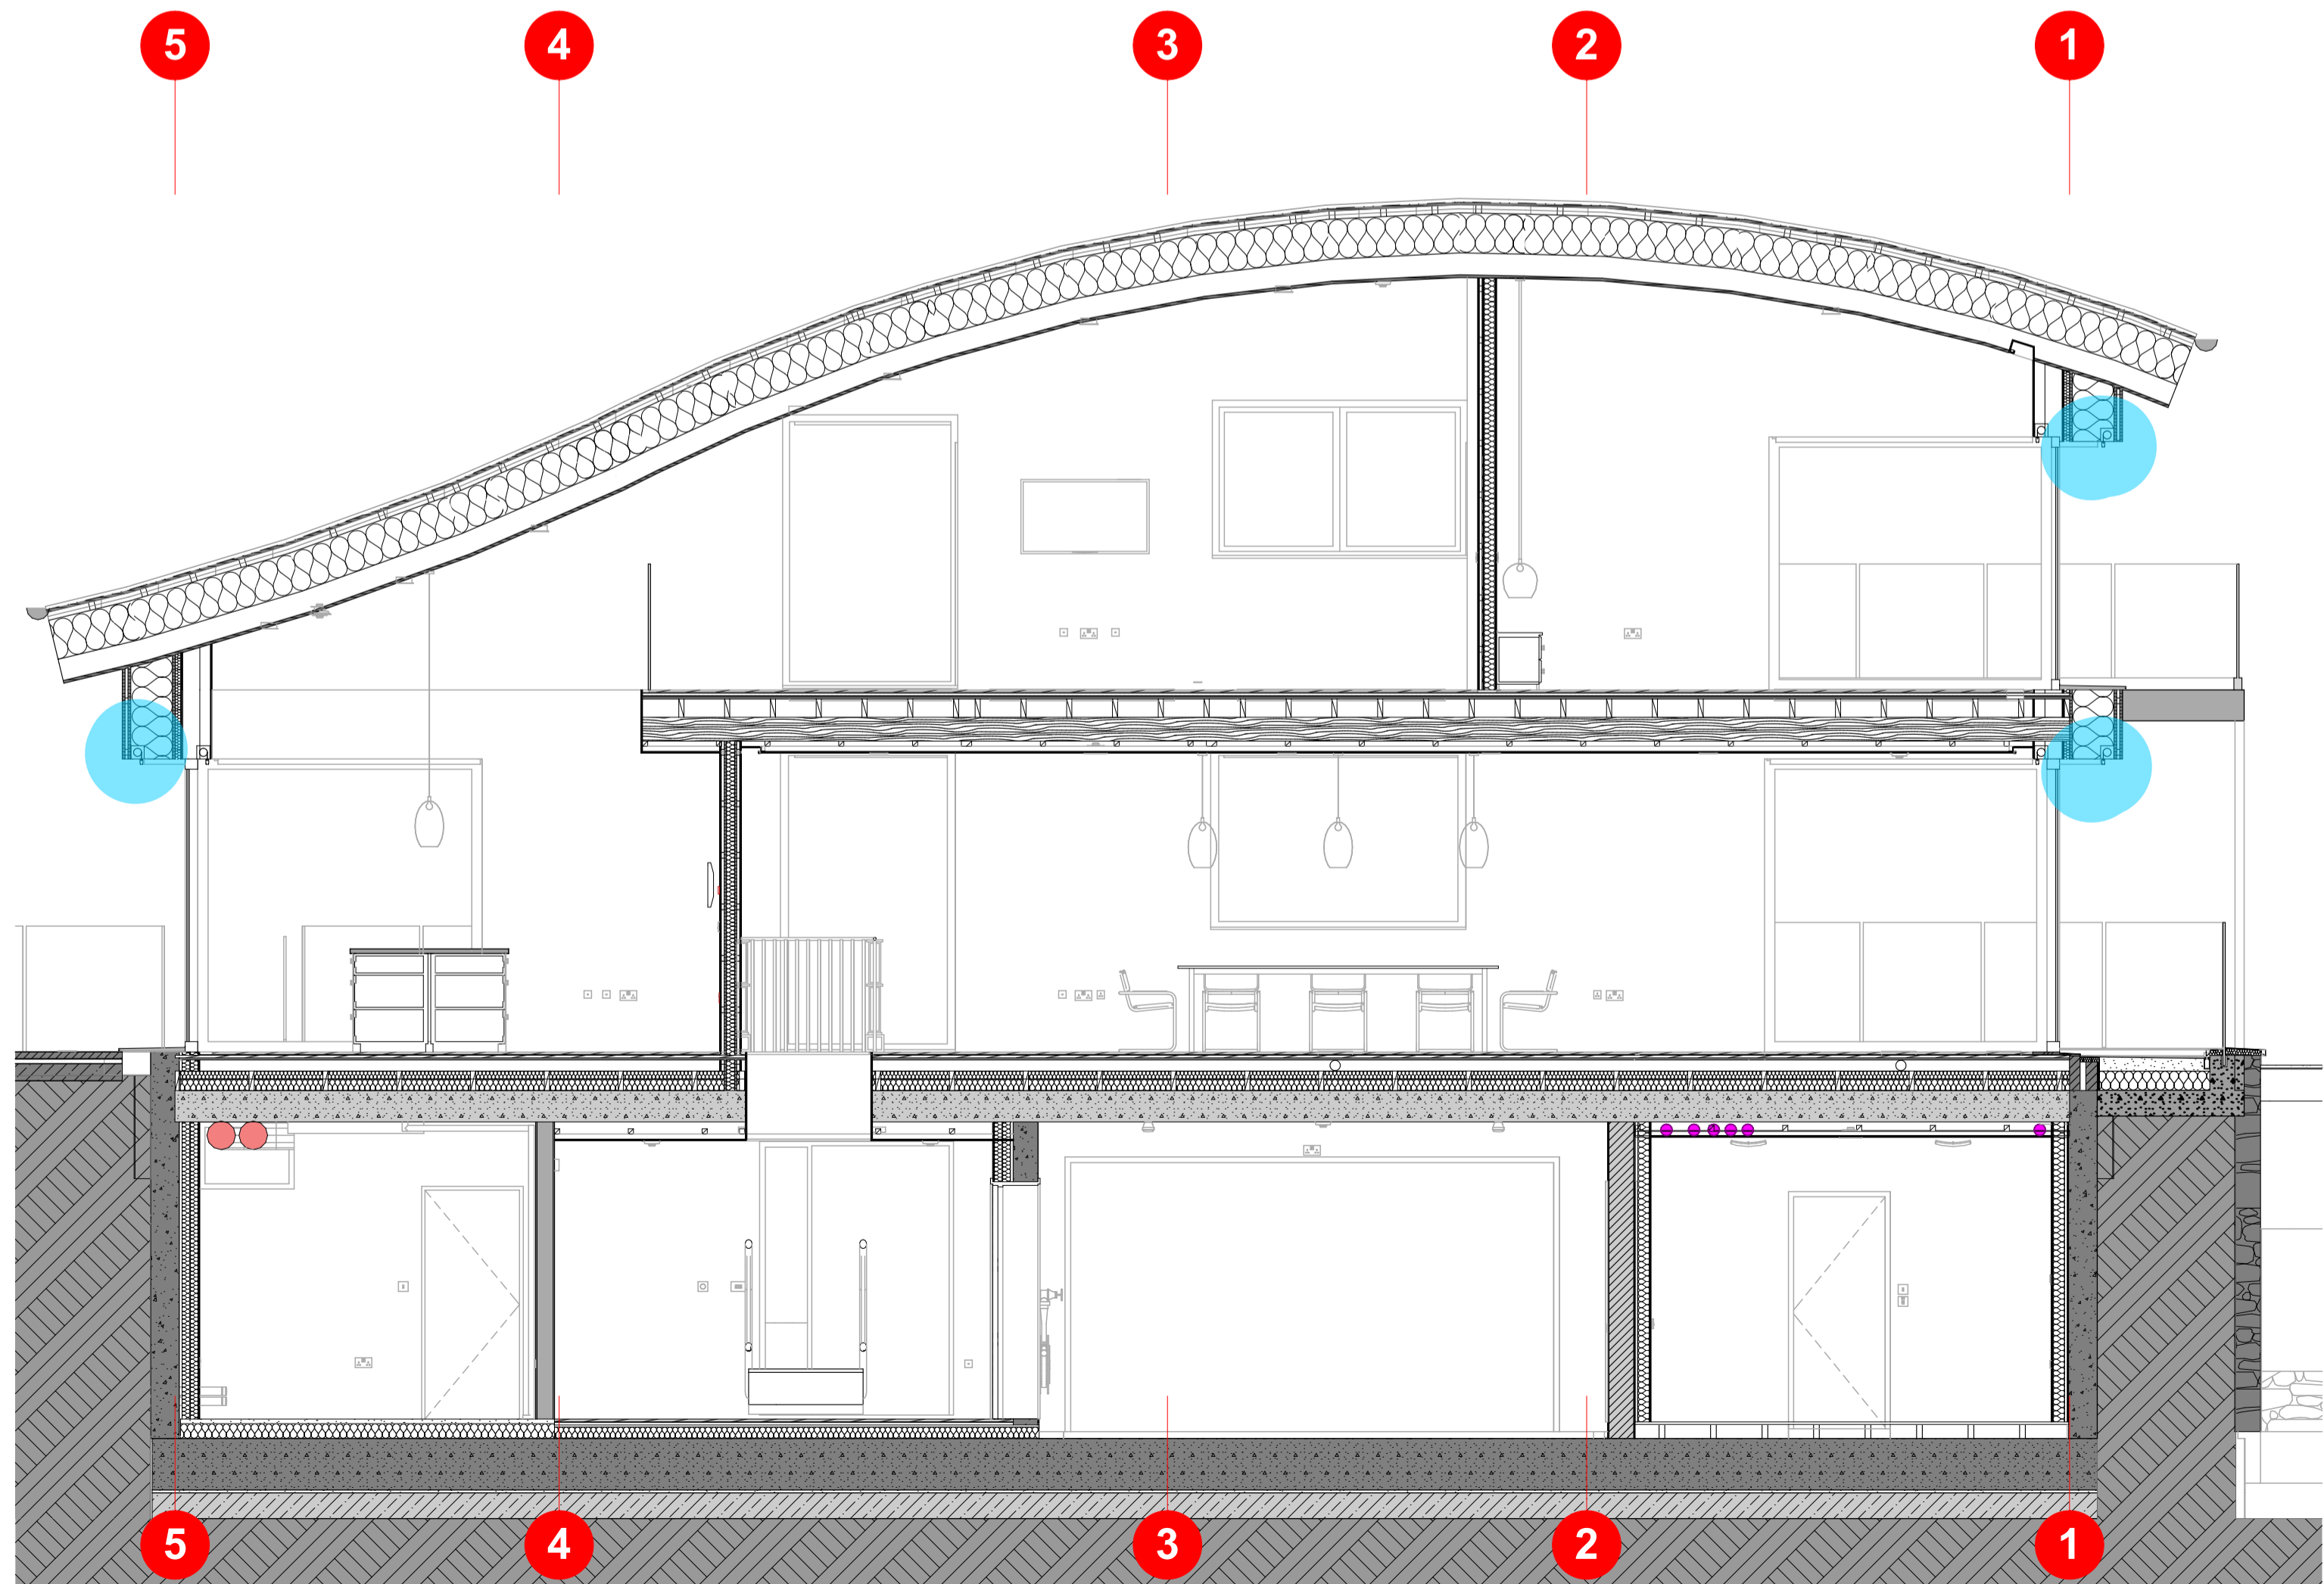

Section Grid Line F NW 1:50

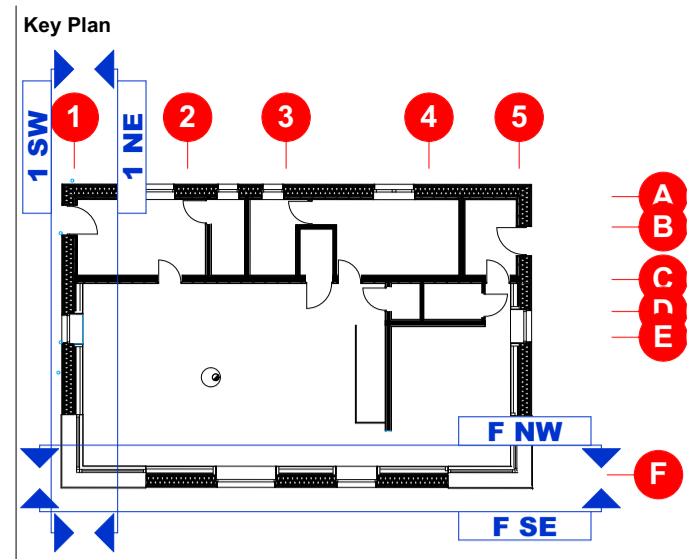

Construction Risks	Maintenance/Cleaning Risks	Demolition/Adaptation Risks

In addition to the hazards normally associated with the types of work detailed on this drawing take note of the above. It is assumed that all works on this drawing will be carried out by a competent contractor working, where appropriate, to an appropriate method statement.

Notes
 This document and its design content is copyright ©. It shall be read in conjunction with all other associated project information including models, specifications, schedules and related consultants documents. Do not scale from documents. All dimensions to be checked on site. Immediately report any discrepancies, errors or omissions on this document to the Originator. If in doubt ASK.

RevID	Issue ID	Issue Name	Issue Date	Issue-Title	Status	Approved by

Scale: @ A1	Issuing Office: Nottingham	Project No: A
-------------	----------------------------	---------------

Client Approval	
A - Approved	
B - Approved with Comments	
C - Do Not Use	
Status: Purpose of Issue	DATE: 19 04 2019

Originator
BRICKOWSKI
 CONSTRUCTION • MANAGEMENT
 80-83 Long Lane London EC1A 9ET
 J Dog Ltd. Registered in England & Wales. Company No.: 5864126

Project: **Les Vagues Blues**

Layout Title: **Sections GD I - F**

Client: **Amanda Elizabeth Astall**

Drawing Number	project	originator	zone	level	type	note	number	rev
226 - C+V - #### - #### - A							02.12	A