


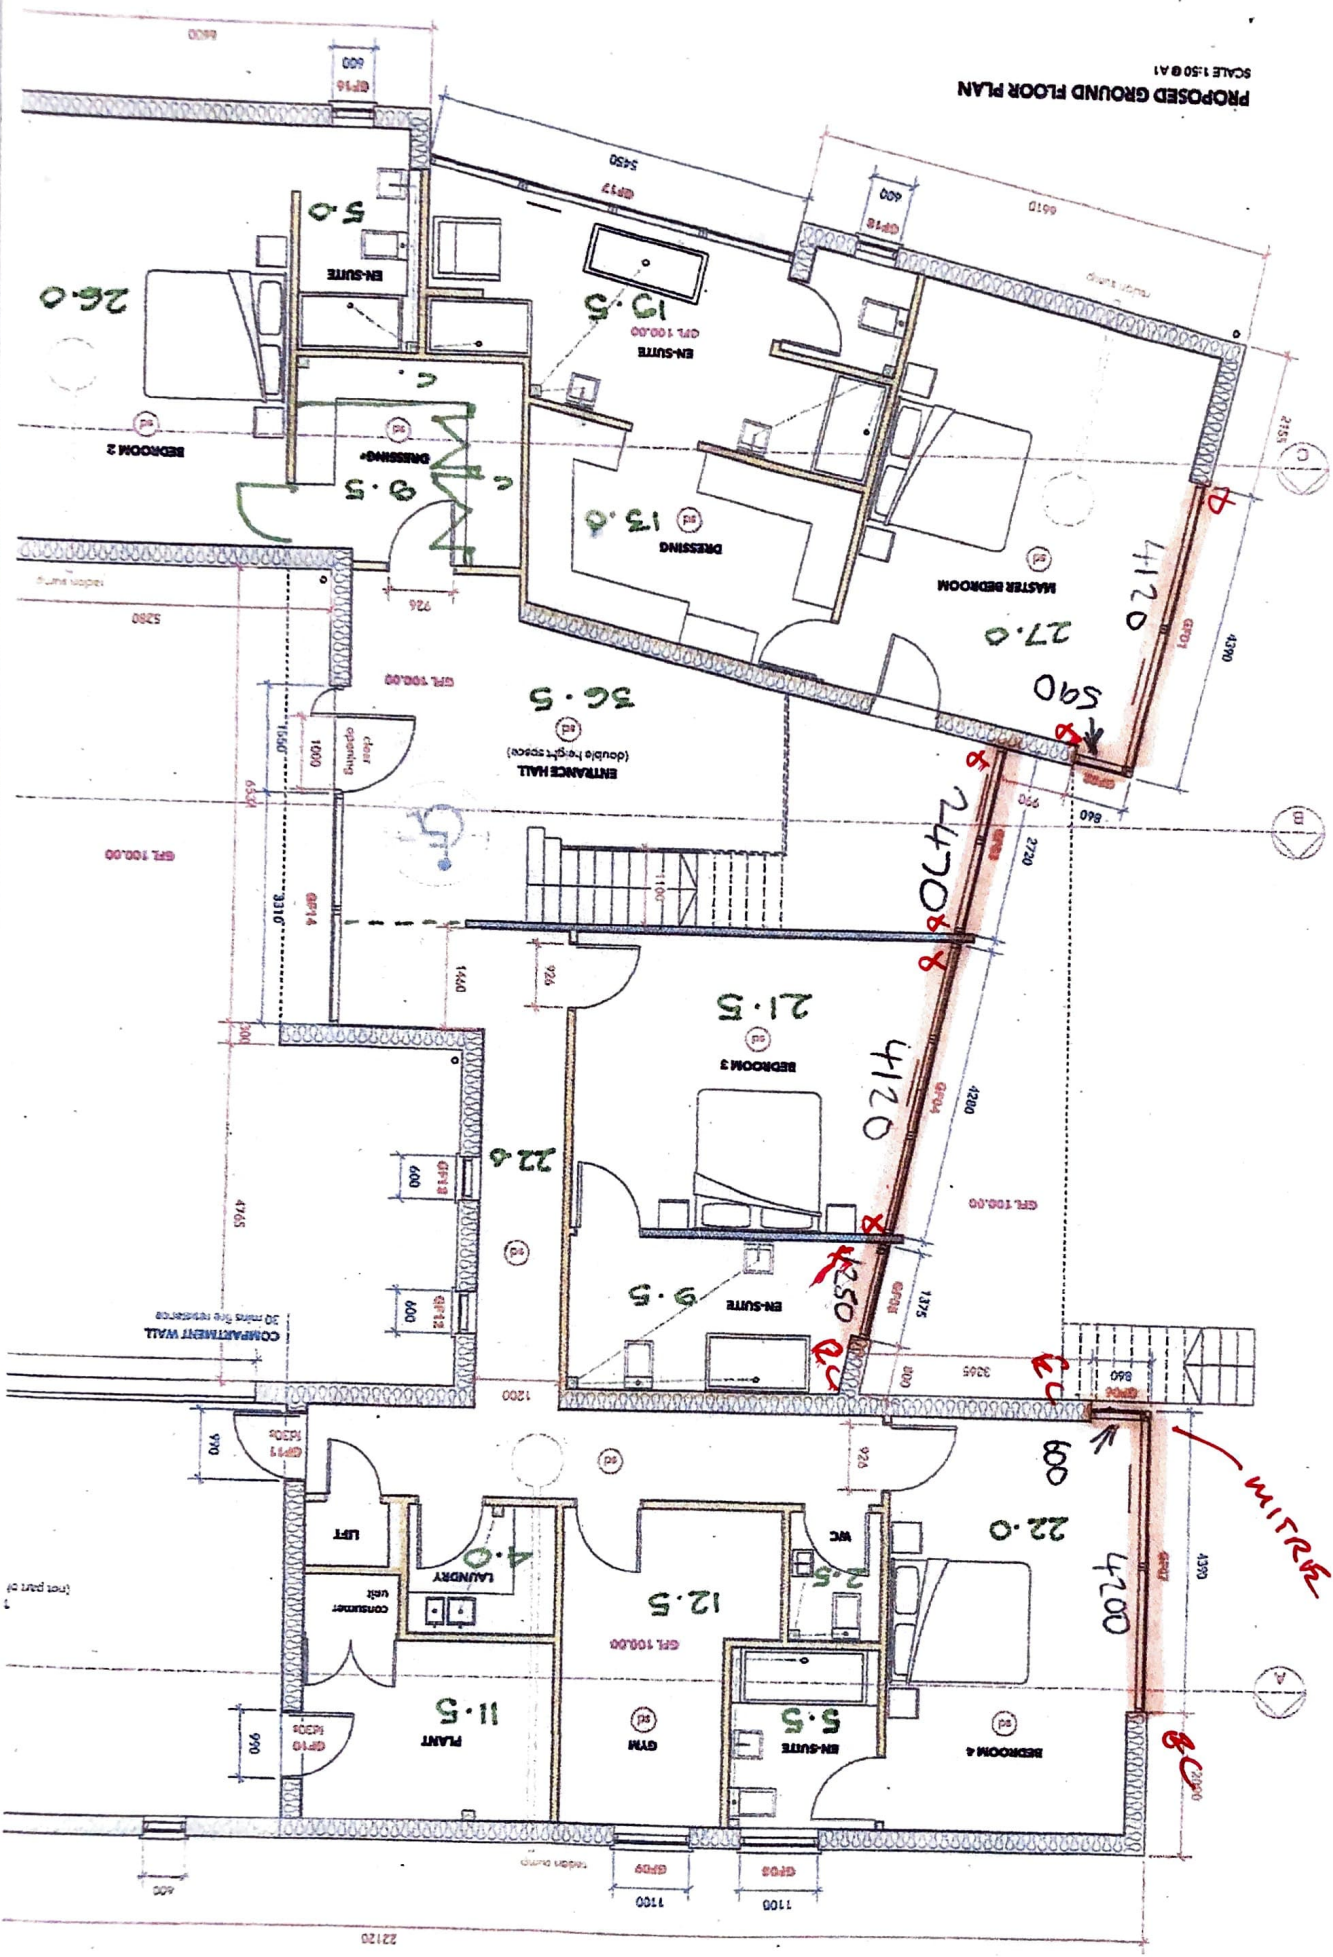

PROPOSED GROUND FLOOR PLAN

SCALE 1:50 @ A1



BLANDS W 100 X 100 572 BOX WGS.