

Note:
 Figured dimensions only are to be taken from this drawing. All dimensions are to be checked on site before any work is put in hand. If in doubt, ask.

This drawing must be read in conjunction with all other architects detail drawings, schedules and specifications.

This drawing must not be copied in whole or in part without the prior written permission of MAC architectural Services Ltd.

© Copyright MAC architectural Services Ltd

Revision:	Date:	Description:
-	----	-


Client:
Maratime Catering Limited

Project Address:
Albert Pier
St Helier
JE2 3NE

MAC
 ARCHITECTURE FOR YOU

22 Hill Street, St. Helier, Jersey JE2 4UA
 www.mac.je / admin@mac.je / 736912

Project: Lifeboat Cafe	
Drawing Title: Existing Site Plan & Photographs	
Scale: 1:100@A3	Date: FEB '21
Status: INFORMATION	Drawing No: 851 - 002
	Rev:

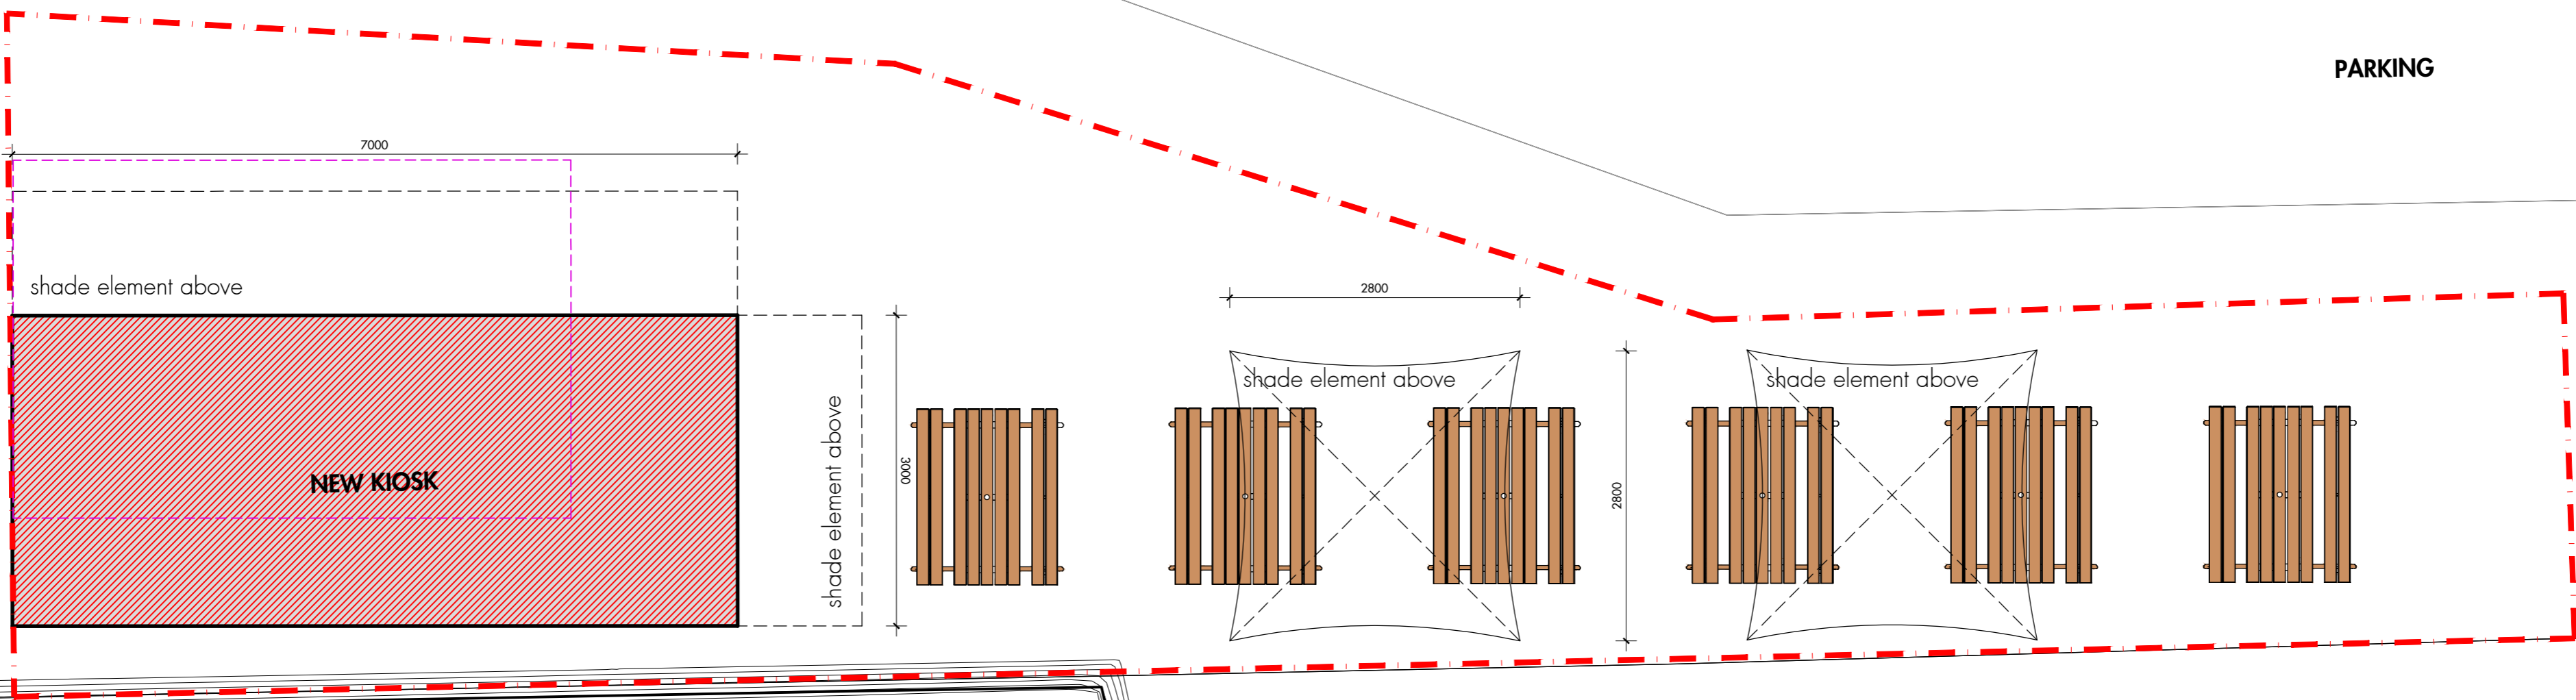

EXISTING SITE PLAN
1:50 SCALE



PARASOL EXAMPLE
NTS

PARKING

ALBERT PIER

HARBOUR

Note:
Figured dimensions only are to be taken from this drawing. All dimensions are to be checked on site before any work is put in hand. If in doubt, ask.


This drawing must be read in conjunction with all other architects detail drawings, schedules and specifications.

This drawing must not be copied in whole or in part without the prior written permission of MAC architectural Services Ltd.


© Copyright MAC architectural Services Ltd

Revision: -
Date: -

Description:

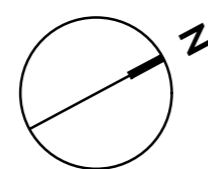

EXISTING SITE PLAN
1:50 SCALE

 

KEY:
 DEMOLISH
 NEW

Client:
Maritime Catering Limited
Project Address:
Albert Pier
St Helier
JE2 3NE

MAC
ARCHITECTURE FOR YOU

22 Hill Street, St. Helier, Jersey JE2 4UA
www.mac.je / admin@mac.je / 736912

Project:
Lifeboat Cafe
Drawing Title:
Proposed Site Plan
& Photos

Scale: 1:50@A2	Date: FEB '21
Status: PLANNING	Drawing No: 851 - 003
	Rev: