



BC East Proposed East Elevation 1:100

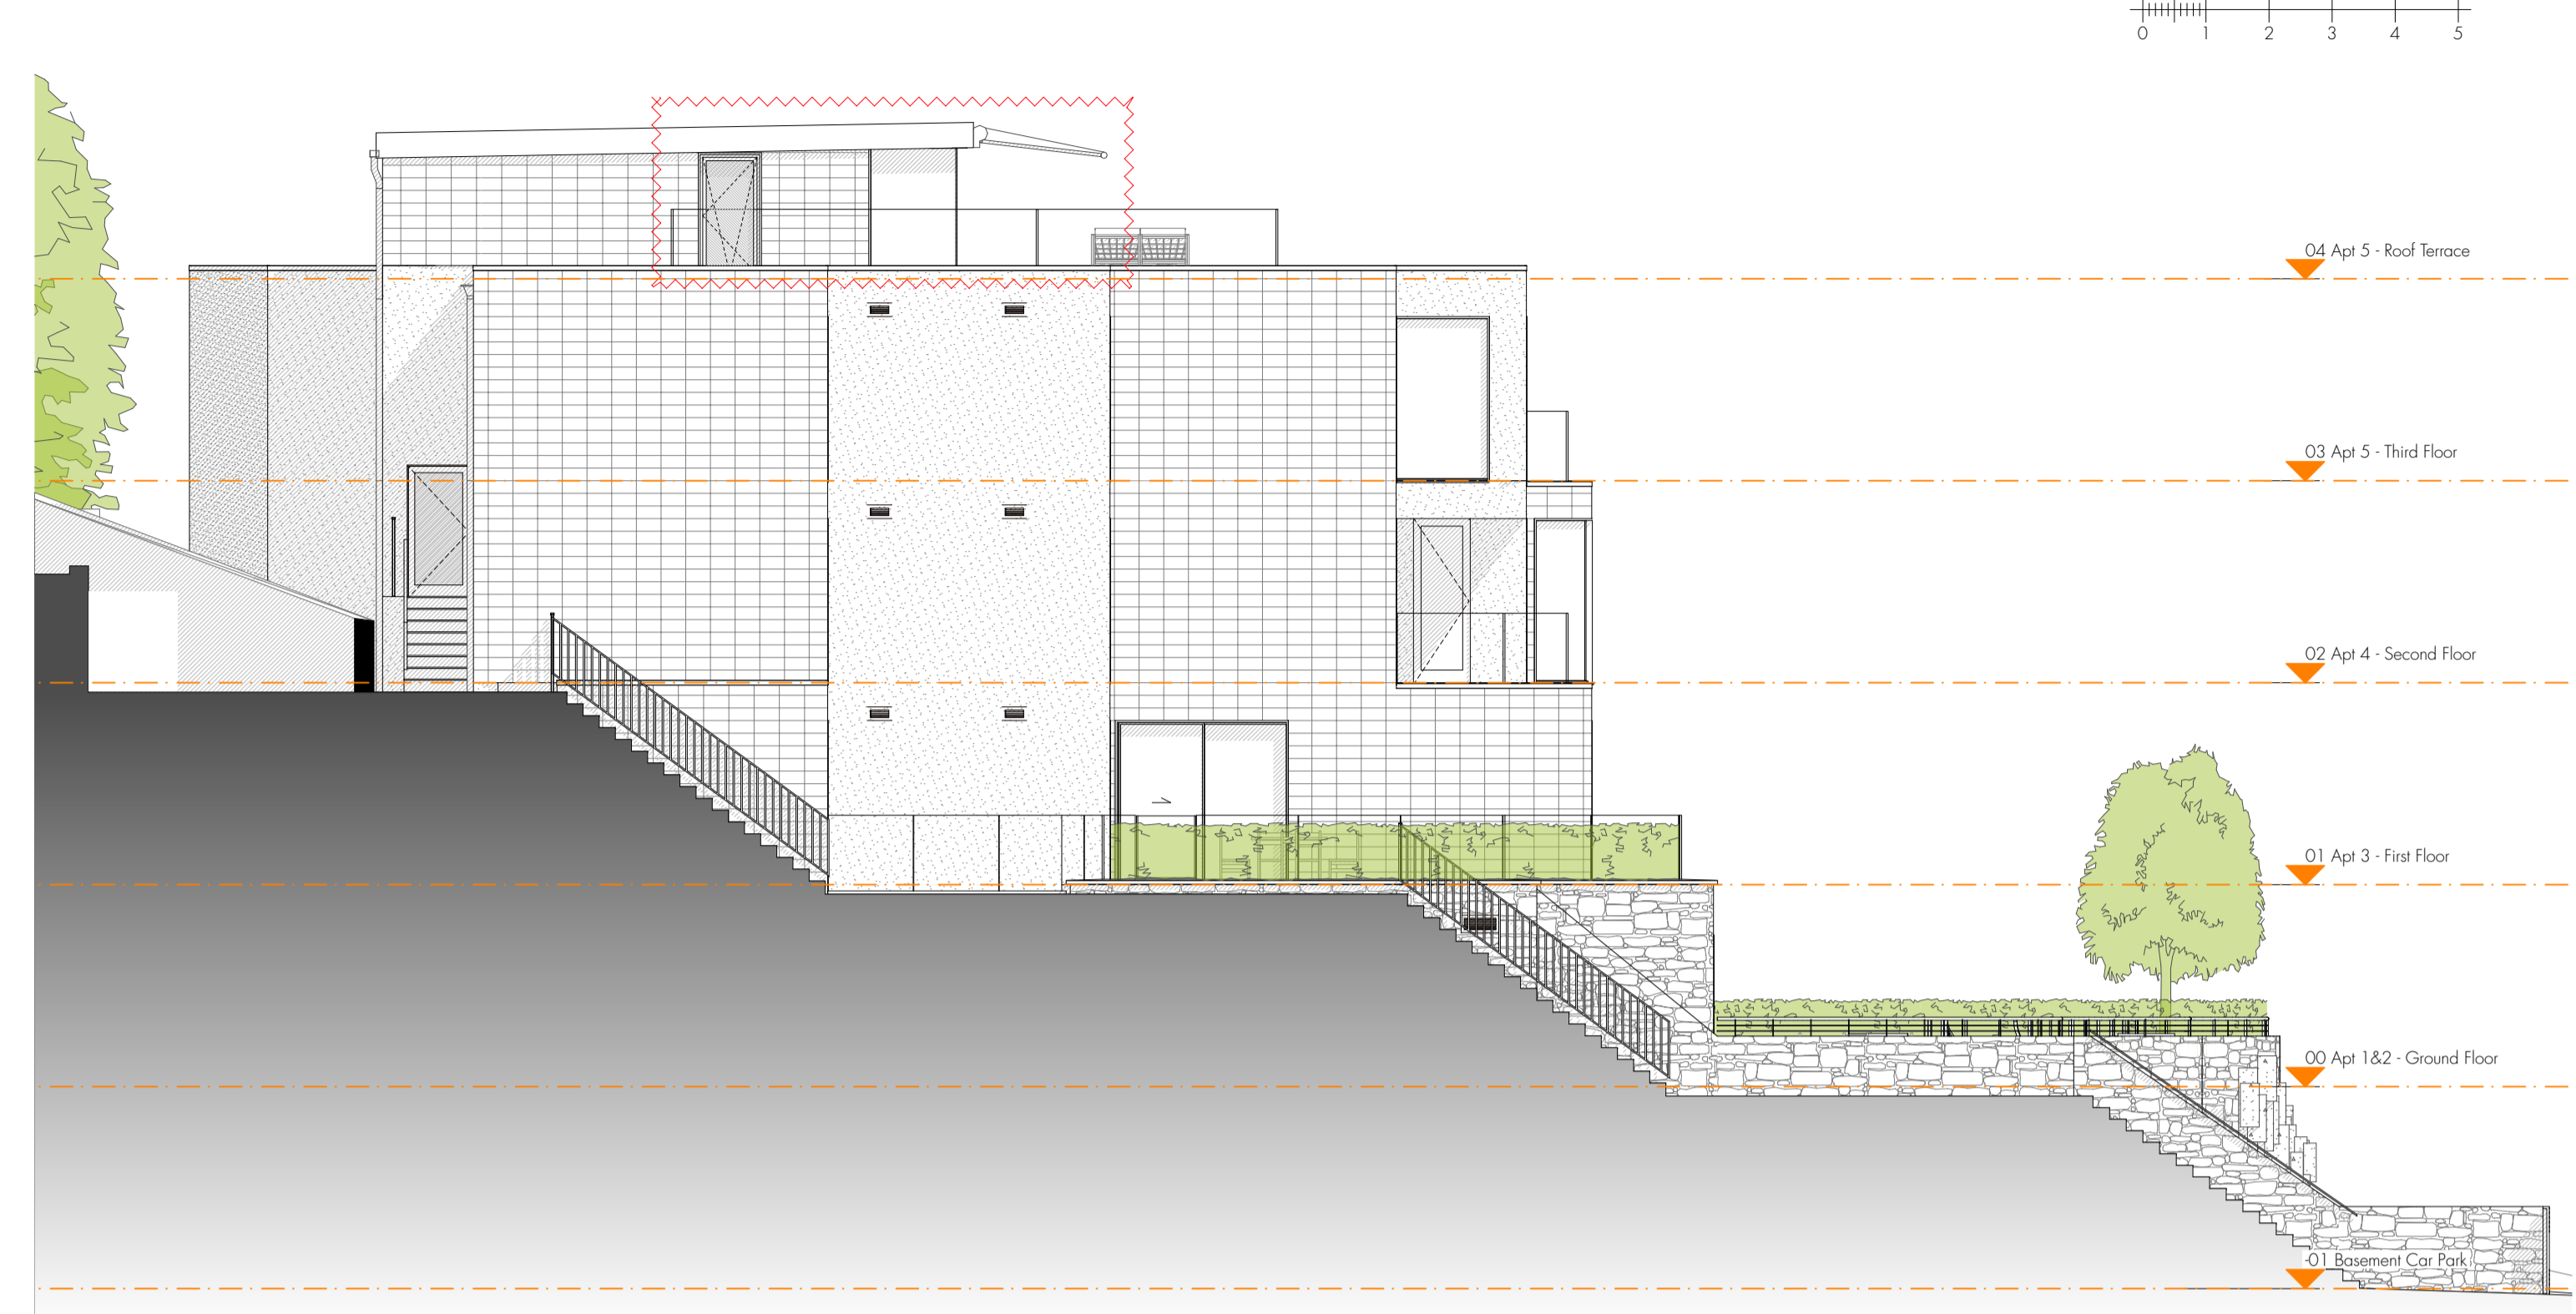

BC West Proposed West Elevation 1:100



BC South Proposed South Elevation 1:100

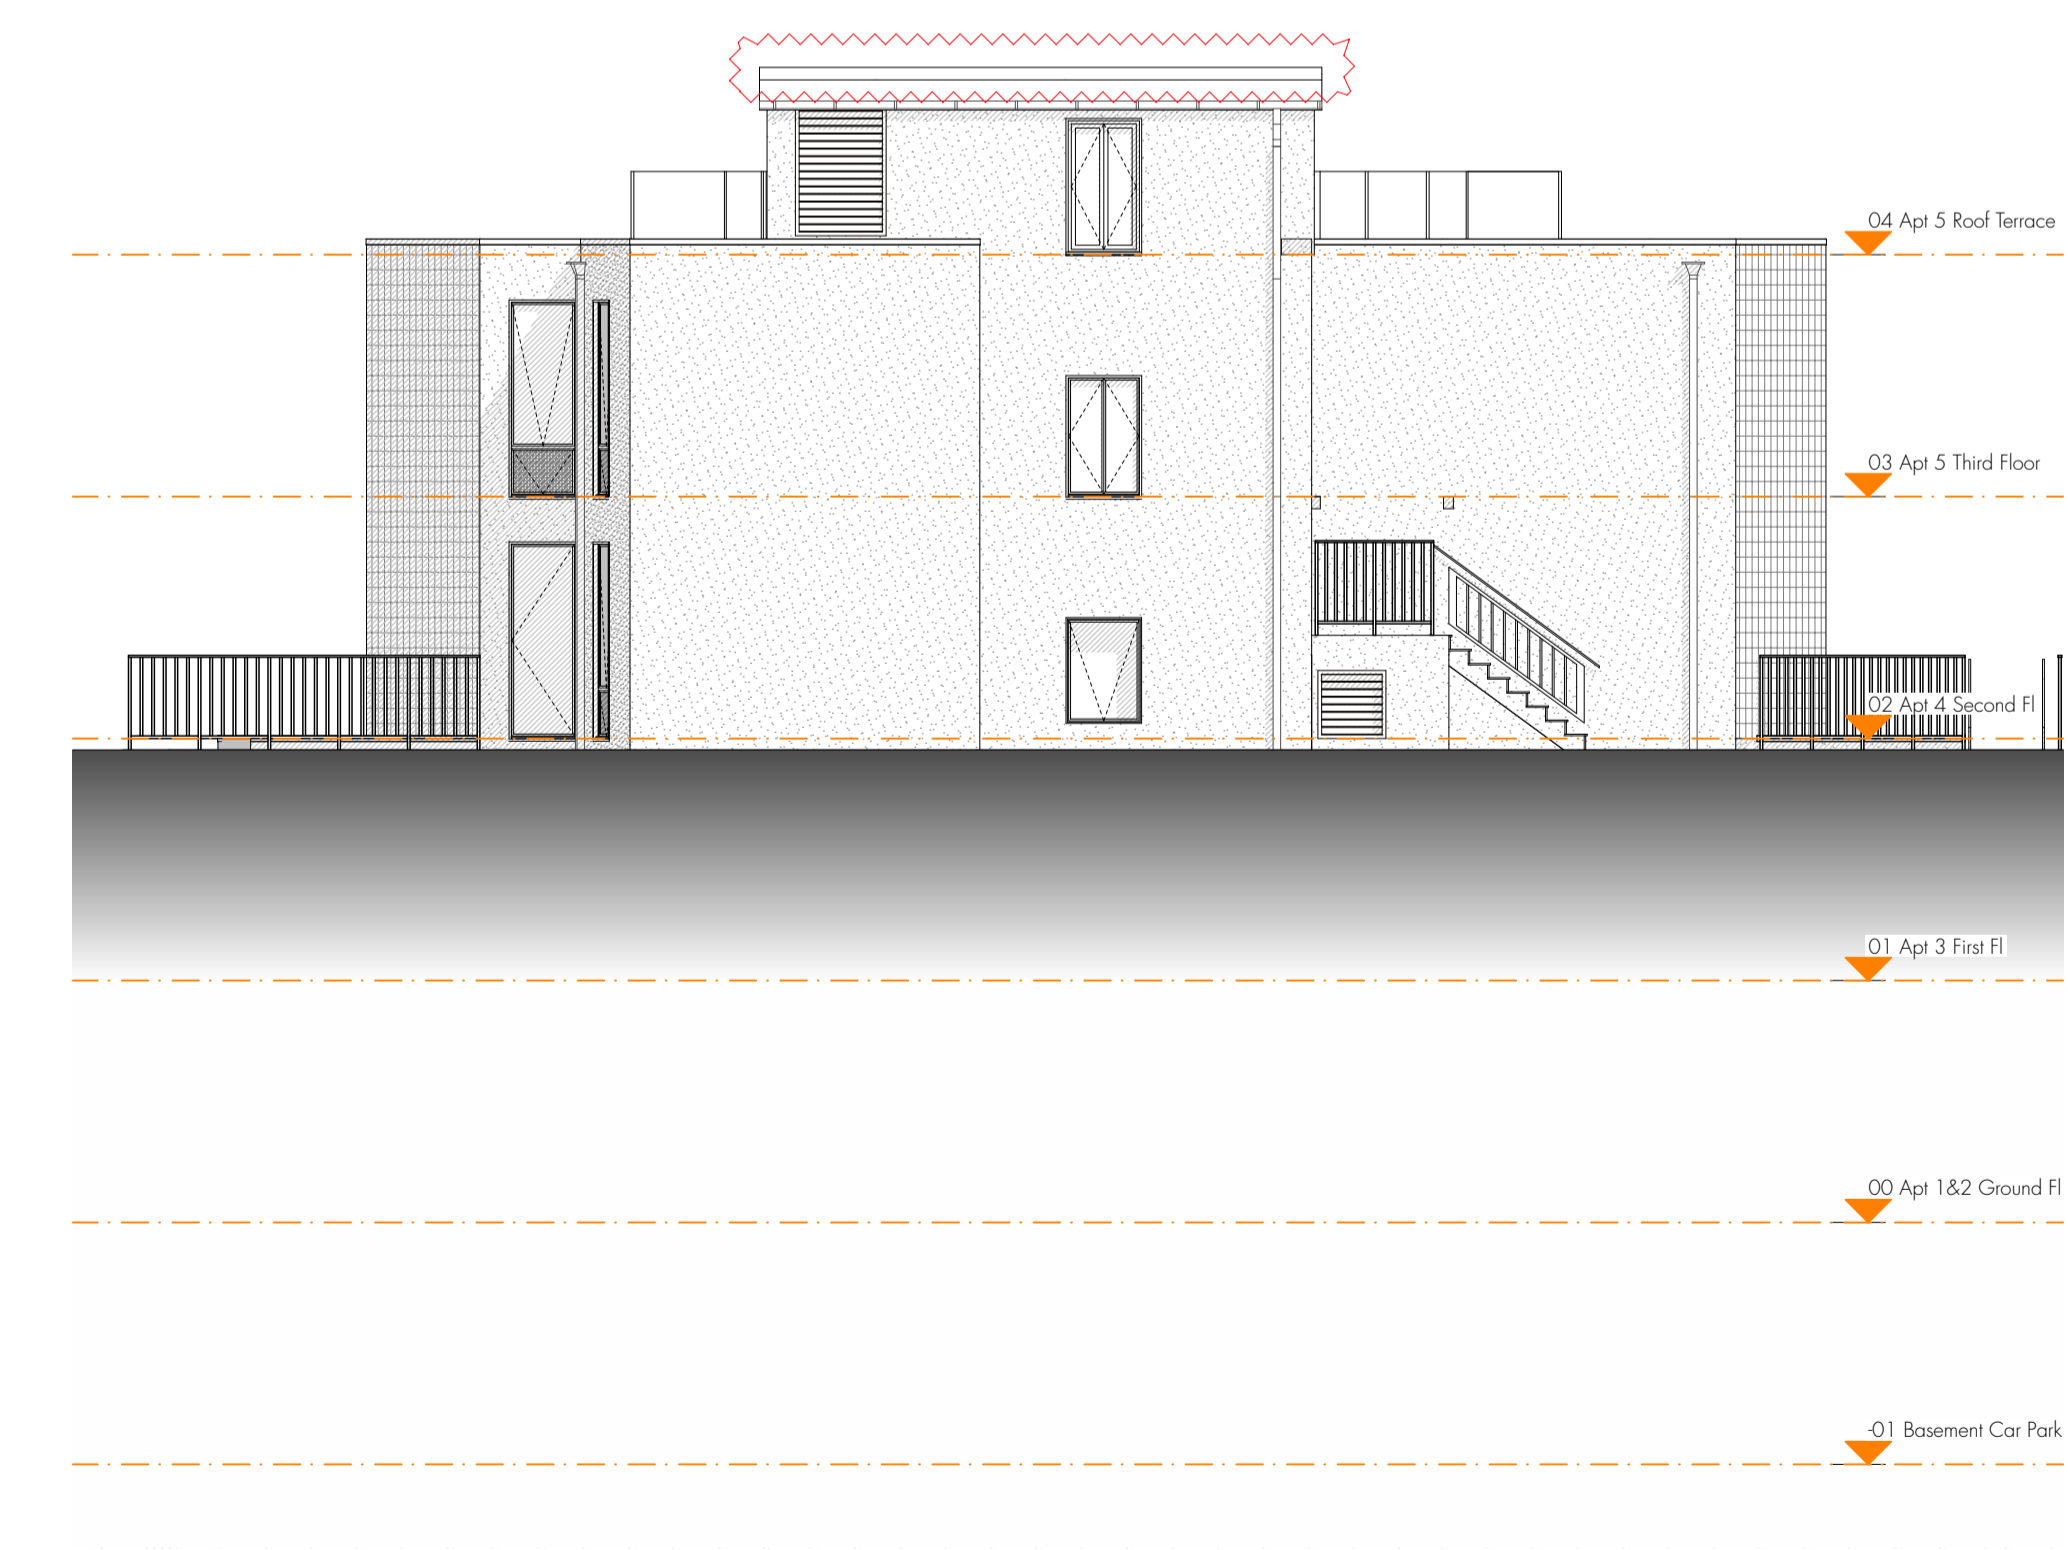

BC North Proposed North Elevation 1:100

**Note:**  
Do not scale off this drawing.  
All dimensions should be checked prior to commencement on site and any discrepancies notified immediately to the Architects.  
This drawing is to be read in conjunction with all other drawings and specifications issued for Construction. Any discrepancies shall be notified immediately to the Architect.

Rev	Amendments	Date	Rev	Amendments	Date	Status

BUILDING CONTROL APPLICATION

<b>GODELARCHITECTS</b>				Job Title Apartment 5, The Atrium	
La Chasse Studio - La Rue de la Vallée - St Mary - Jersey - JE3 3DX Tel: 01534 486050 - www.godelarchitects.com - enquiry@godelarchitects.com				Drawing Proposed Elevations	
Scale 1:100 @ A1	Date 15/02/2021	Drawn TCH	Checked REG	Job No. 1166	Draw No. 206