

Motor fail positions
 x 2 where double sliders
 Required
 ⊗ curtain motor position

REFER TO VENTURA DESIGN DRAWINGS FOR ALL INTERIOR DESIGN
 REFER TO ROTEMELLS CONSULTING ENGINEERS DRAWINGS FOR ALL
 STRUCTURAL DESIGN, POUL & SURFACE WATER DRAINAGE DESIGN

Legend

Internal walls to achieve min. 40 nr dB to comply with requirement E2

30 minutes fire resisting construction

Construction to be carried out in accordance with ISO detail details for fire stopping bridging and air leakage.

Results of air pressure test to be submitted to Building Control Department upon completion

Internal floor areas

Basement floor
111.5m²

Ground floor
251.8m²

Roof area
57m²

First floor
203m²

Second floor
76.7m² (taken to 1050mm lintel)

3rd floor
84.6m² (incl. garage)

MSPanning
 An interior company

1st Floor Union House,
 101-103, 105, 107,42

This drawing remains the copyright of MSP Planning Ltd. All drawings are to be read in conjunction with all other drawings and documents issued. All discrepancies between any drawings and documents shall be resolved to MSP Planning Ltd immediately and prior to work in 'ground' dimensions only. Do not Scale.



Legend
 internal walls to achieve min 40 nr dB to comply with requirement E2
 30 minutes fire resisting construction

Construction to be carried out in accordance with ISO detail details for limiting thermal bridging area air leakage.
 All drawings are to be submitted to Building Control Department upon completion.

Internal floor areas

Basement floor	11.5m ²
Ground floor	251.5m ²
Garage	57m ²
First floor	20m ²
Second floor	78.5m ² (taken to 100mm line)
Total	368.5m² (incl garage)

D	07/03/21	Internally finished as detailed	MC
B	24/11/20	As shown	MC
A	09/11/20	As shown	MC
Rev	Date	Description	By

MSP Planning
 Architects & Quantity Surveyors

1st Floor
 81 Heald, Healdy
 22 3RD

Client: MR L. DE LA HAYE
 Project: LA HAUTEUR, TRINITY
 Drawing: PROPOSED FIRST FLOOR PLAN


Drawn: MC
 Scale: 1:50
 Date: SEPT 20

Checked:
 Date: SEPT 20

Dwg. no. MSP-2615-C05
 Rev D

Boiler/Room
x motor room position x 2 needed where double slides required
⊗ curtain motor position required

REFER TO VENTURA DESIGN DRAWINGS FOR ALL INTERIOR DESIGN
 REFER TO ROTWELLS CONSULTING ENGINEERS DRAWINGS FOR ALL STRUCTURAL DESIGN, POUL & SURFACE WATER DRAINAGE DESIGN

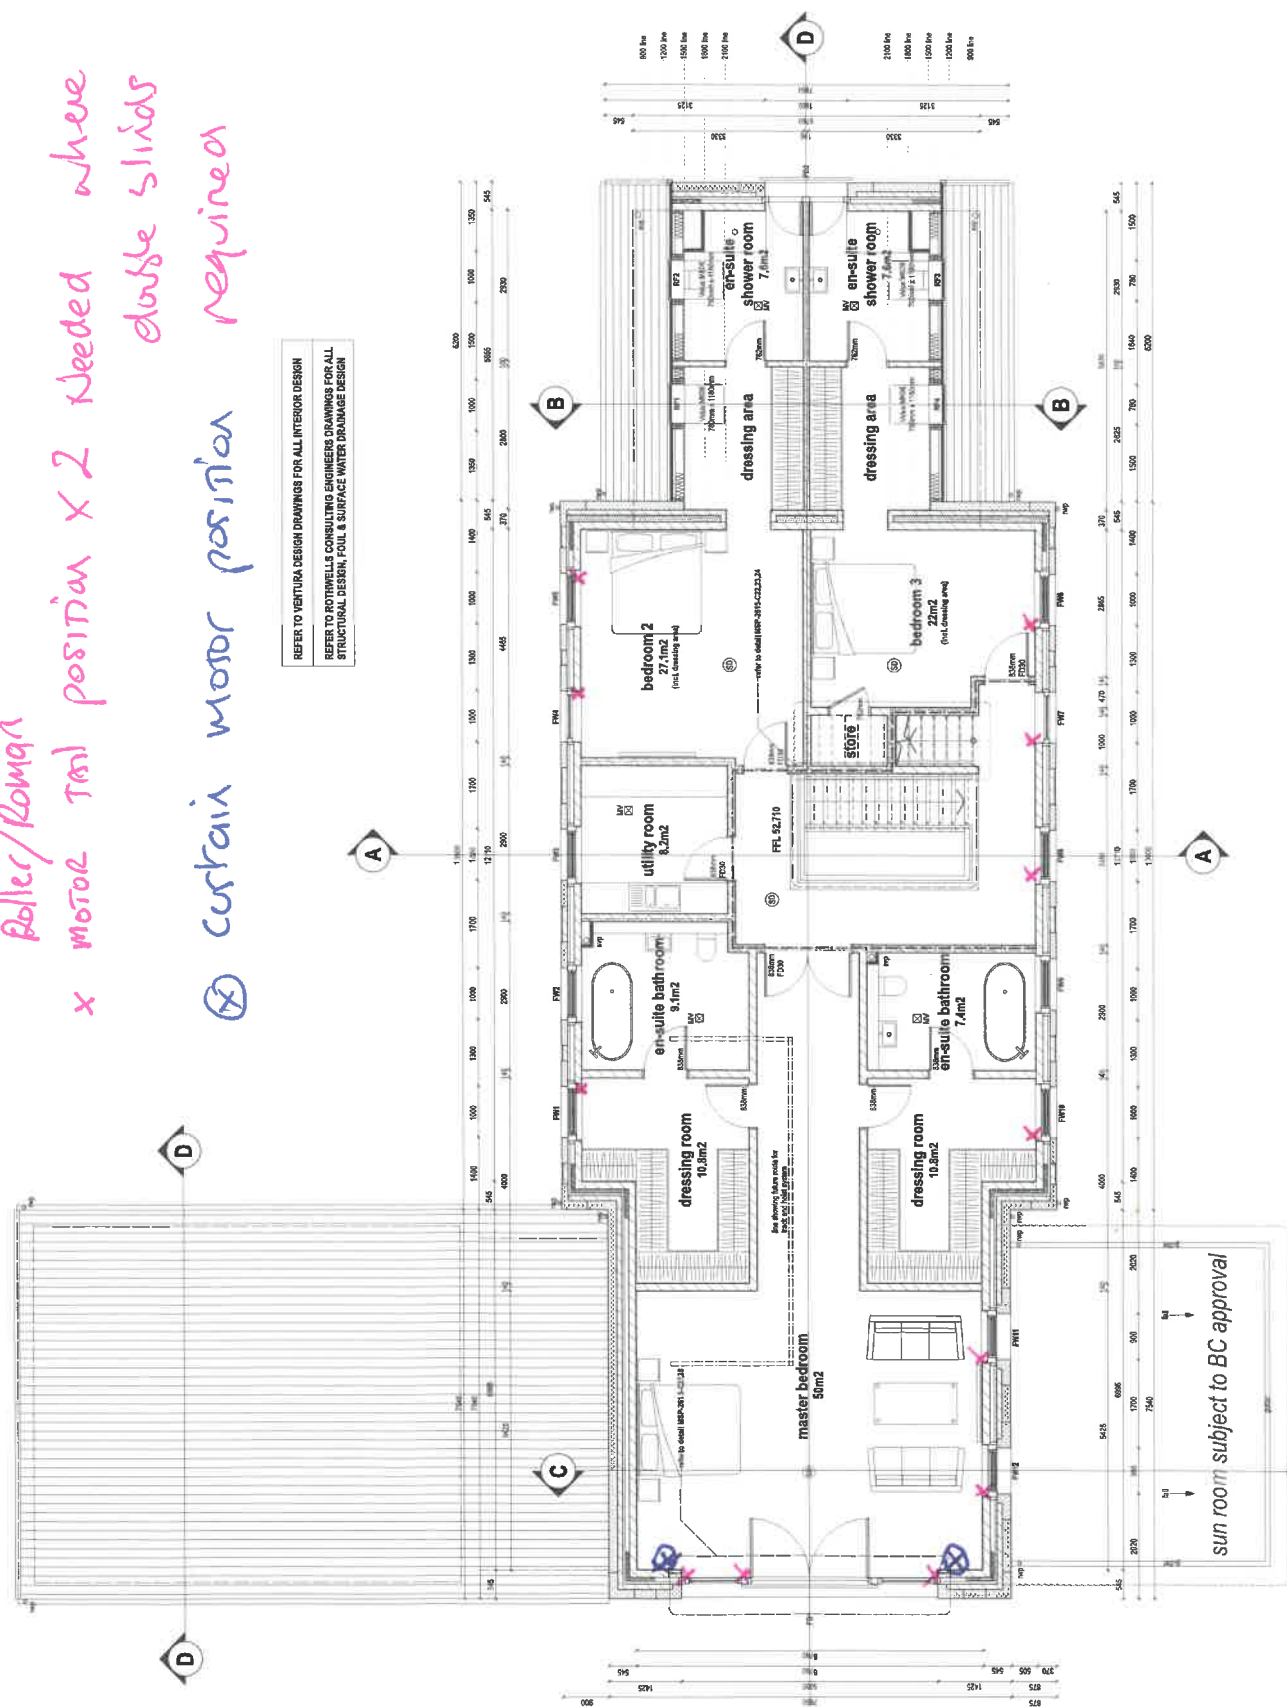

sun room subject to BC approval