


RCP LEGEND / SCHEDULE 5TH FLOOR

Note: ceiling layout of MEP services are design intent, to be reviewed by consultant.

- CT1A CAT A ceiling tile specification / or uplift
Armstrong Ultima (or similar approved) 600mm x 600mm x 19mm
- Line Denotes position of ceiling void fire baffle, fire consultant to review and confirm along with MEP consultant.

LUMINAIRE LEGEND / SCHEDULE 5TH FLOOR

- 600mm x 600mm LED panel MEP consultant to specify installed within grid. Panel to match grid colour white/black

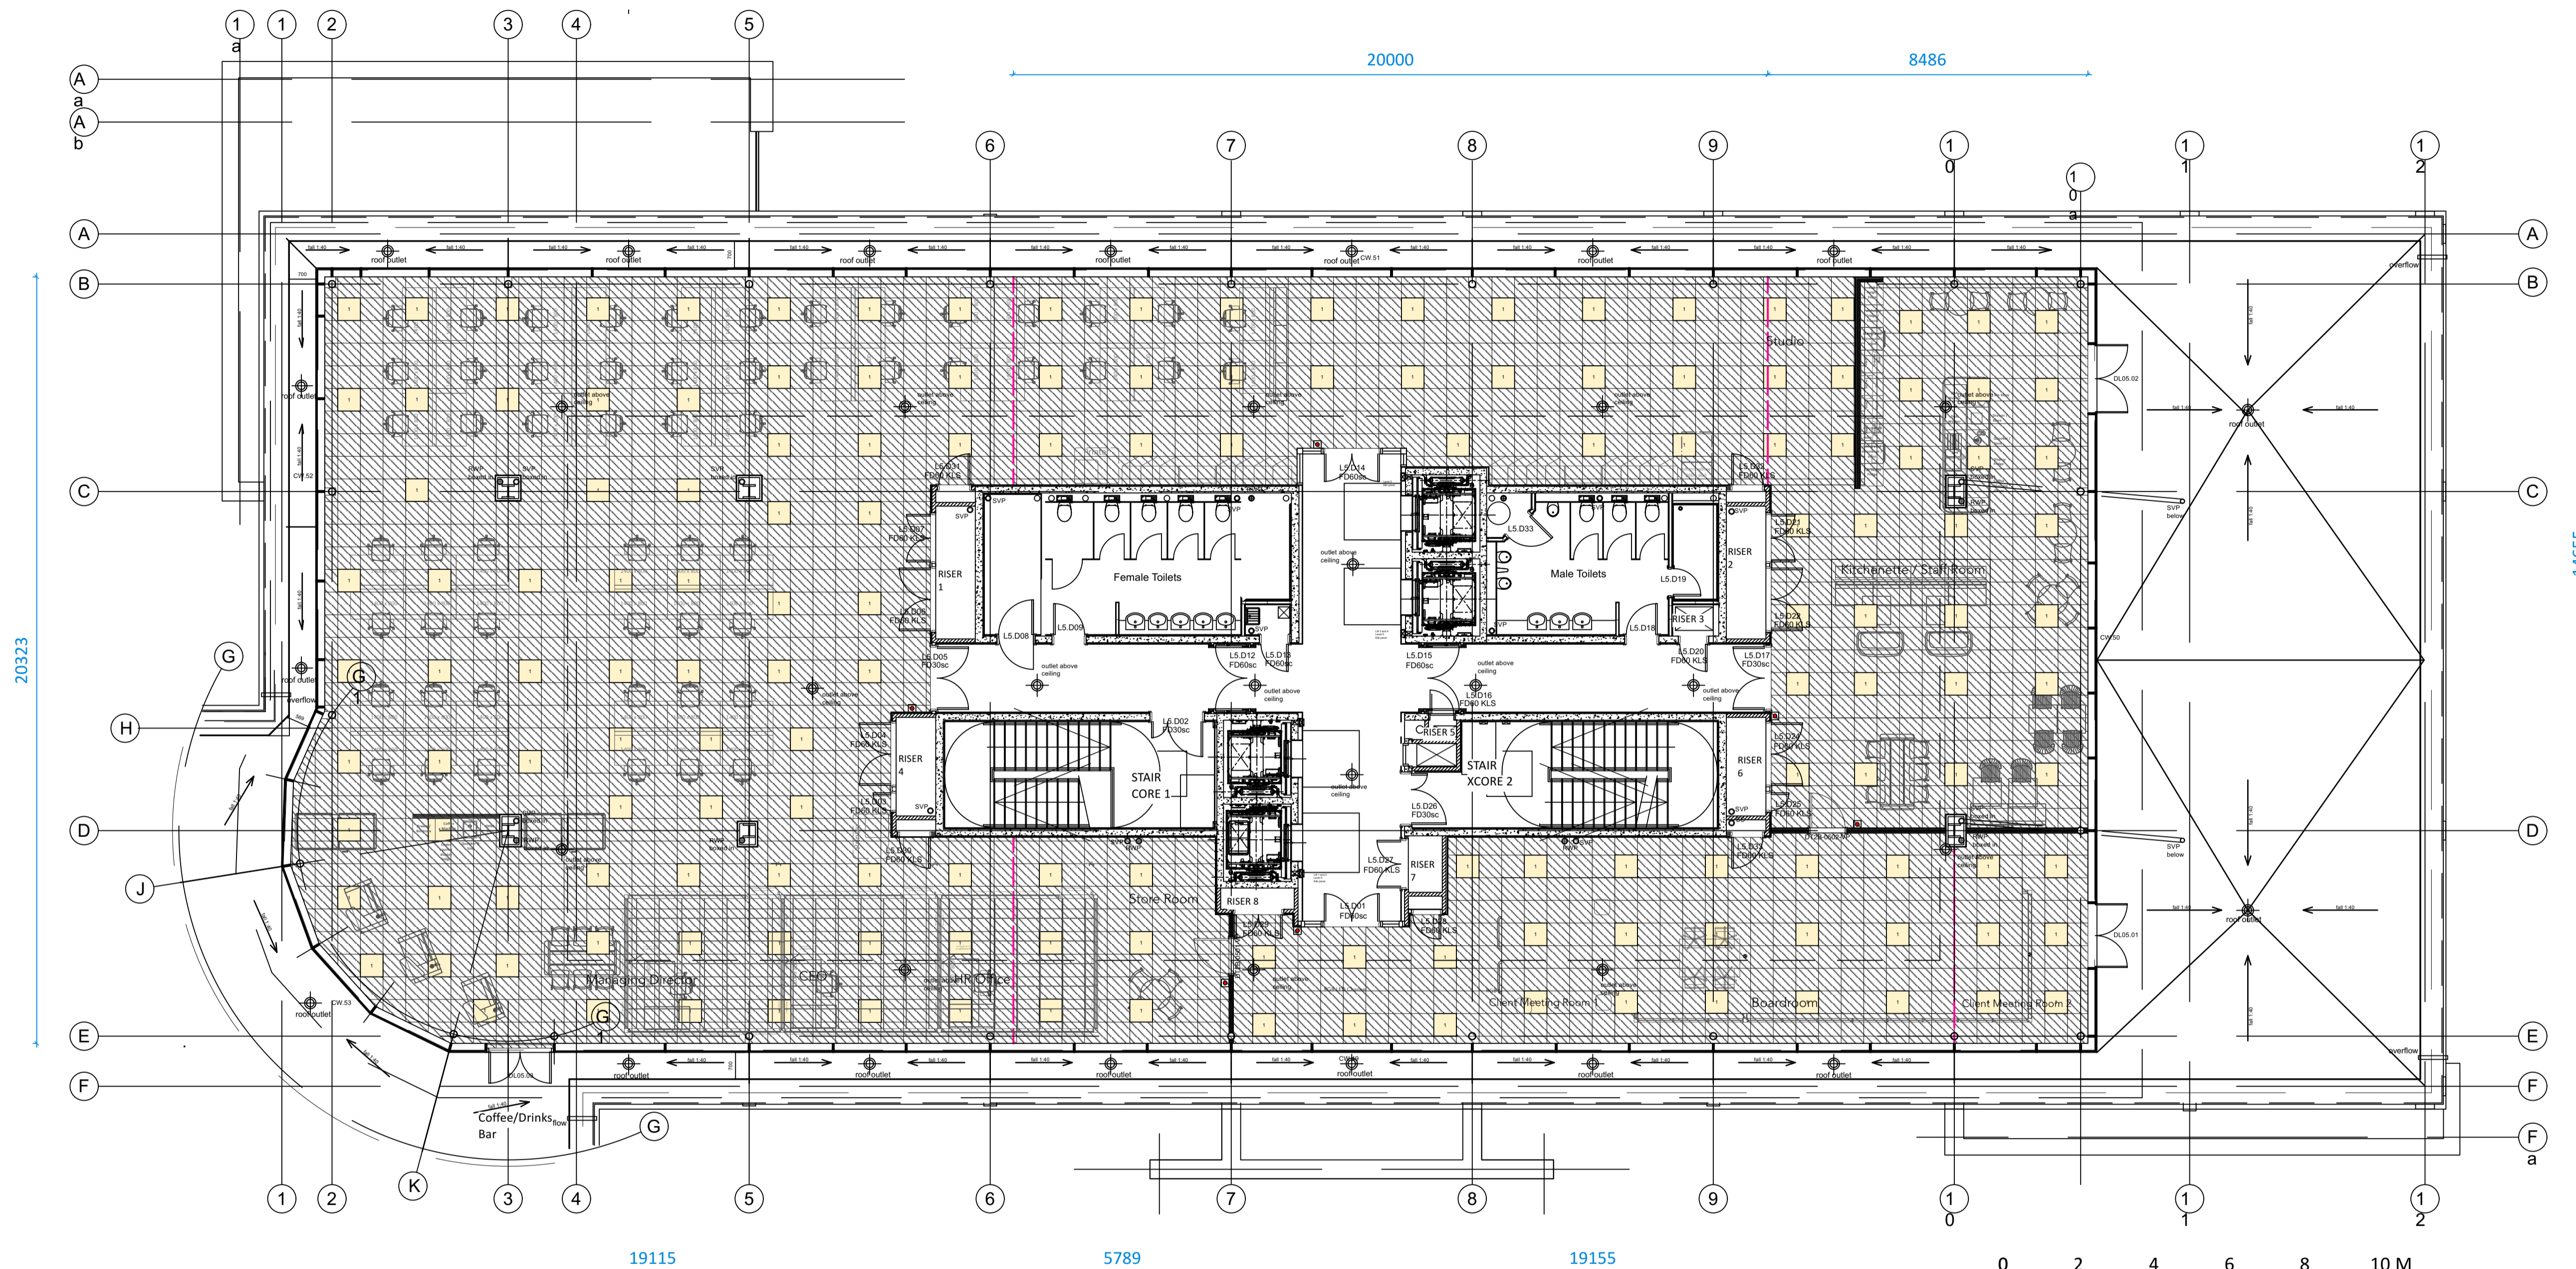

1 Fifth Floor Proposed Reflected Ceiling Plan
Scale: 1:100

12/04/2023	B	SDR	Construction Issue
03/03/2023	A	SDR	First Issue
Date	No.	by	Revision Notes
FOR CONSTRUCTION			
Client Comprop			
Project Title/Address PROJECT PHOENIX Phase 2 Admiral Park St Peter Port Guernsey			
Sheet Title Artemis - Proposed Reflected Ceiling Plan			
Date 03/03/2023			
Sheet Scale @ISO A1 Refer to Drawing Labels		Drawn By WAI	
Sheet No. 1615-WA-00-05-DR-I-509C B			



WADDINGTON
people-centred design

ARCHITECTURE INTERIORS LANDSCAPE
+44(0)1534 766788 +44(0)1534 280100 +44(0)1534 625222

© Copyright Waddington Architects, Interiors & Landscape
Waddington Architects, Interiors & Landscape own the copyright of this drawing and information. This drawing has been produced for the client, project and purpose as noted in the title above and is not intended for use by any other person or for any other purpose. This drawing is protected by copyright law and the status of the copyright, Designs & Patents Act 1988. All Rights Reserved.
Any discrepancy between any drawings and/or documents must be notified to the architect, prior to proceeding with the work. Work to figured dimensions only, do not scale from drawings. All dimensions to be checked on site.