

NOTES

Figured dimensions only are to be taken from this drawing. All dimensions are to be checked on site before any work is put in hand. If in doubt, seek confirmation.




This drawing must be read in conjunction with all other architects detail drawings, schedules and specifications.

All drawings are to be read in conjunction with relevant drawings from other consultants. In the case of inconsistencies, seek confirmation.

This drawing must not be copied in whole or in part without the prior written permission of Axis Mason Ltd.

© Copyright Axis Mason Ltd

Rev	Description	Dwn	Ckd	Date
C1	Construction	FL	AR	26/01/23

 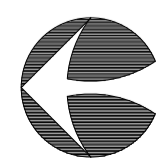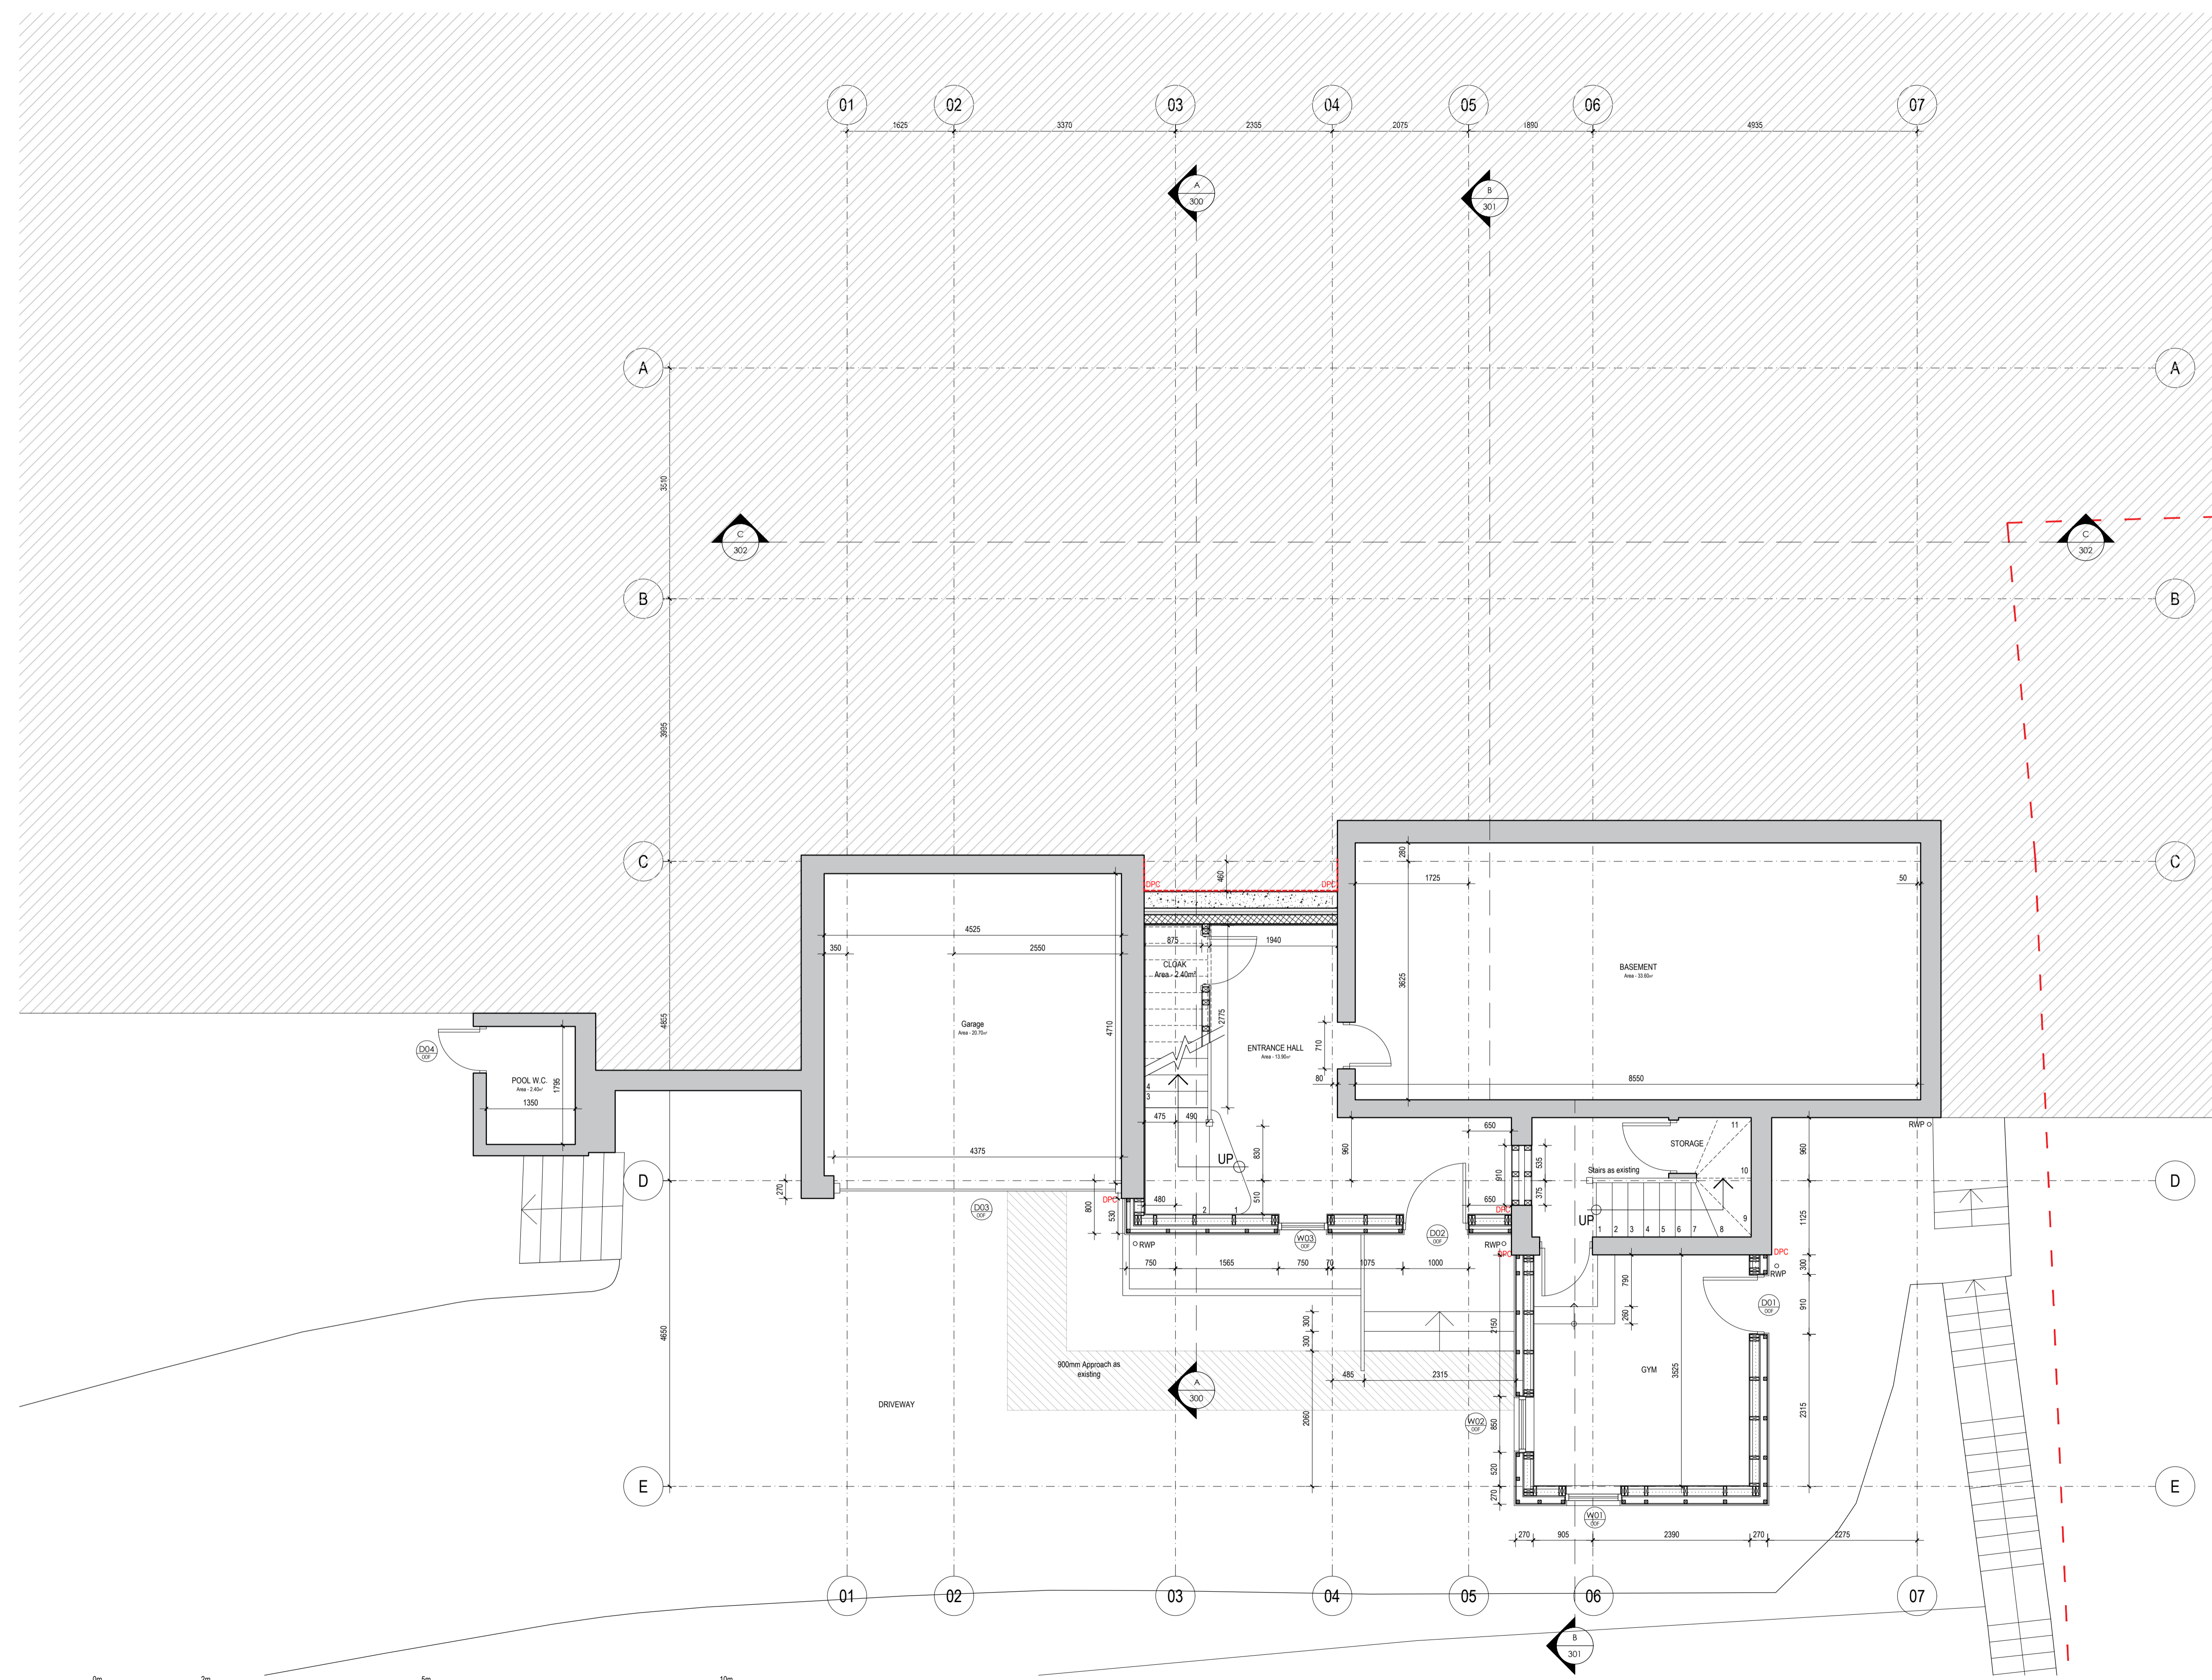

AXIS MASON Commercial House, Phillip Street
St Helier, Jersey, JE2 4SW
01534 870 137 WWW.AXISMASON.COM

LONDON GLASGOW JERSEY GDANSK DURBAN

Client: Mr & Mrs Daggett

Project: Oakleigh

Drawing Title: Setting Out - Ground Floor Plan

Scale @ A1: 1:50 Date: JANUARY 23
Project: MB Issue Status: CONSTRUCTION

Job No:	Drawing No:	Revision:
3910	150	C1