




Front Elevation- 1:10

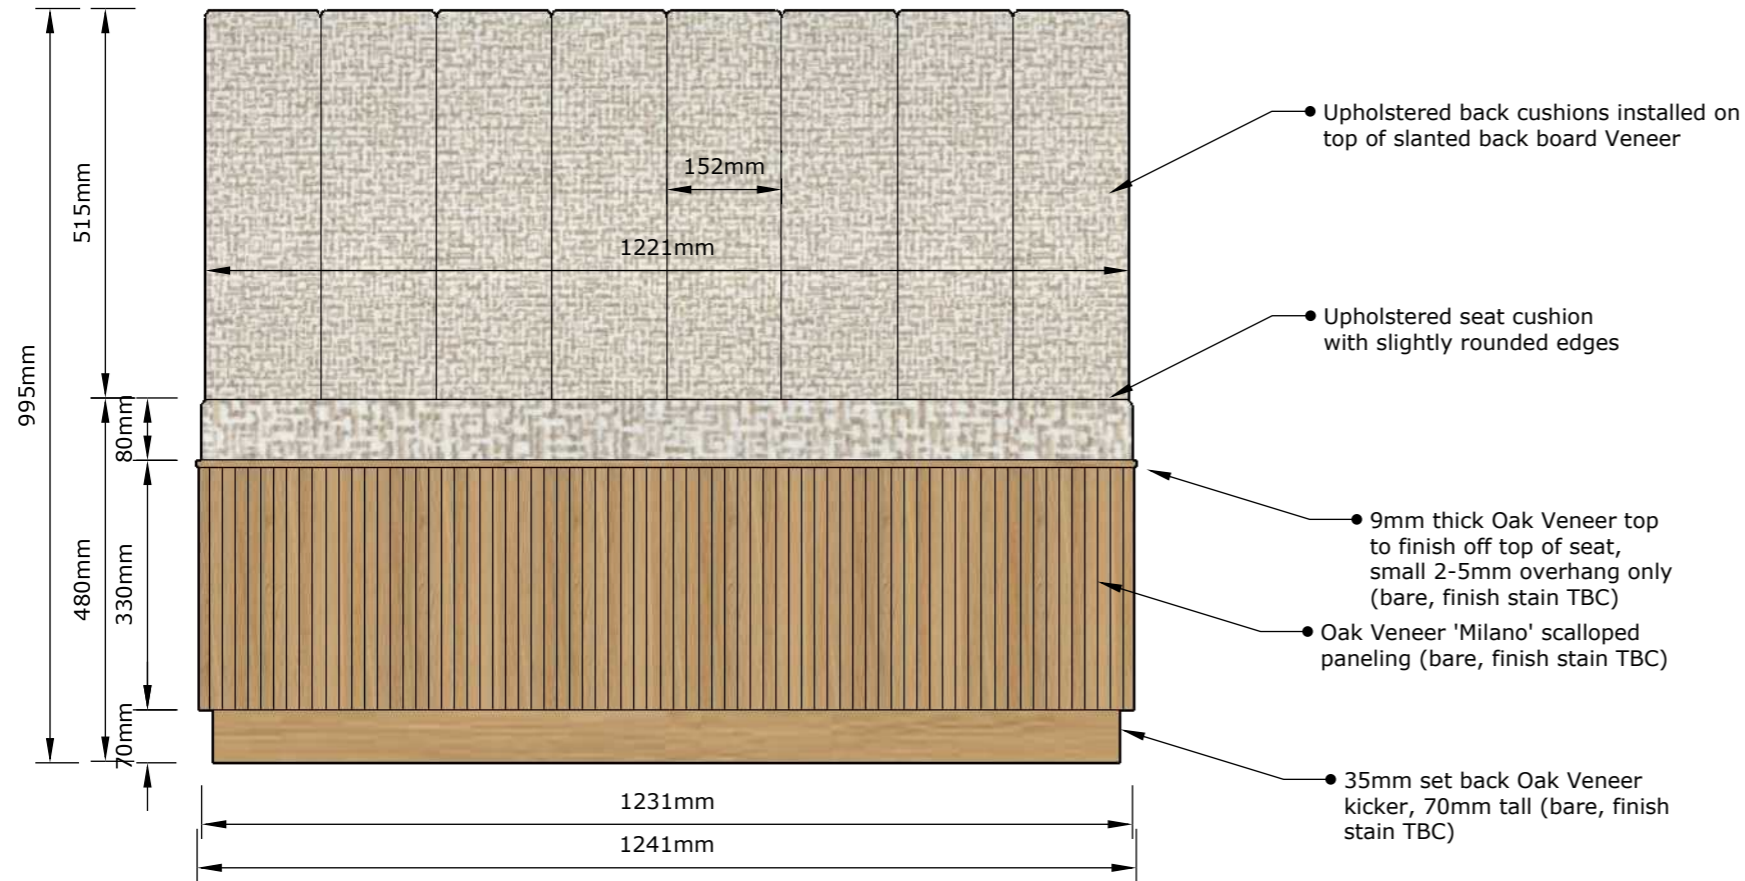

Cross Section- 1:10

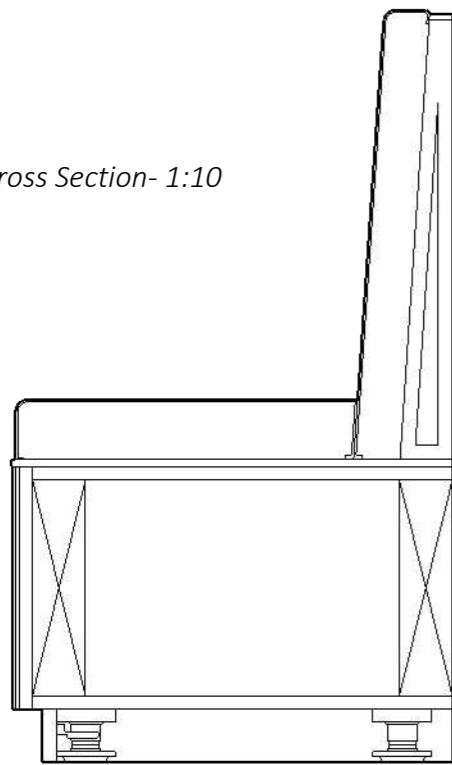

Side Elevation- 1:10

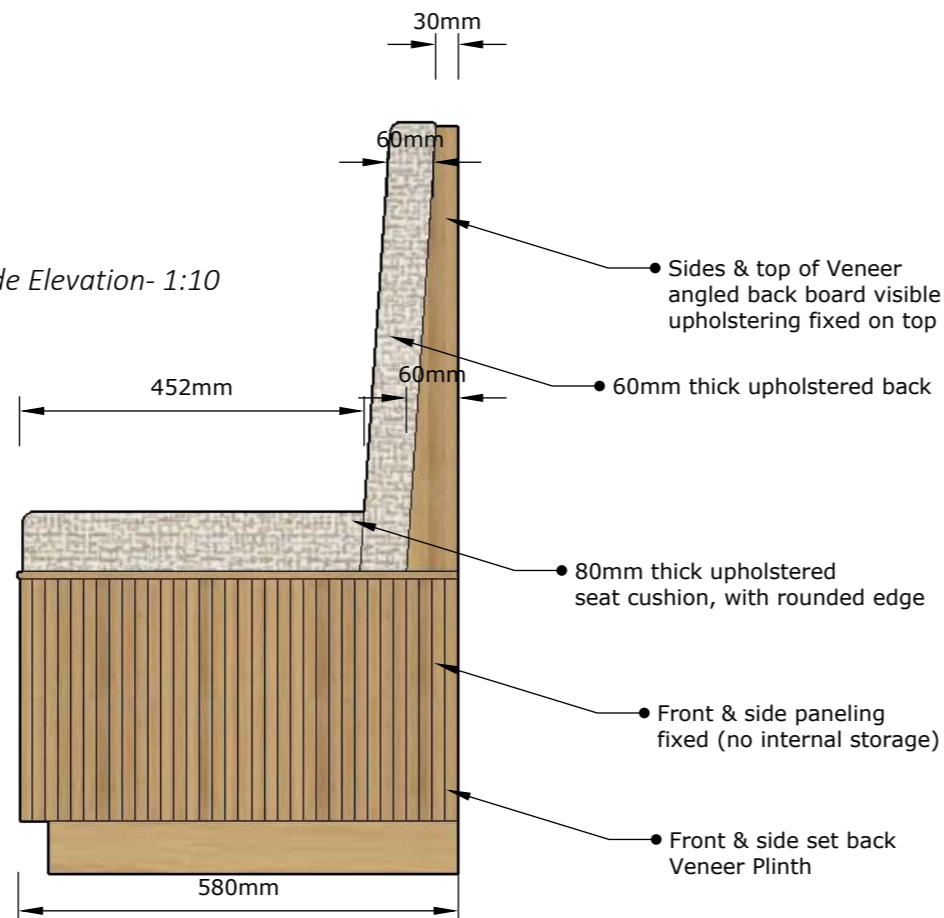

Reference Images of a similar fitted bench seat by Heritage

Project Name - Les Murailles proposed Kitchen Banquette Seat

Client Name - James & Mindy Vernon

Address - Les Murailles, Le Mont des Grupieaux, St.Peter, Jersey C.I

Contact - james@vernonfamily.com 07797886070 or mindy@vernonfamily.com 07797787888

Drawn By - Sophie- Interior Architect

Drawing Number - 20503

Drawing Revision - E 06.08.2024

Page - 1 of 4

Scale - 1:10 @ A3

General Information

Finished floor to ceiling height - 2341mm  
Overall height of cabinetry - 995mm (with back cushion)  
Floor to top of Bench top height - 400mm (without cushion/upholstery, 480mm with cushion)  
Bench Top material/thickness - 9mm Unfinished Oak Veneer (bare, finish TBC)  
Plinth material/height - Unfinished Oak Veneer (bare, finish TBC) 70mm tall  
Cornice material/height - None  
Handle brand/finish - None  
Internal cabinet finish - N/A  
External cabinet finish - 'Milano' detailed scalloped Oak Veneer panelling (bare, finish TBC)  
Frame material/style - None, lay on  
Door material/style - None (all panelling fixed)  
Ironmongery - None  
Lighting - None  
Accessories - Upholstered cushion & back board (Material to be supplied by client, TBC)

Do not scale directly from drawings, always refer to stated measurements.  
All drawings and notes provided are property and copy right of Heritage Bespoke, they are not to be issued or used in conjunction with any other persons unless specified by Heritage Bespoke.  
Please take great care to check through drawings provided and state any anomalies or inaccurate information before signing below.

I confirm this drawing to be correct and place my order as per the information provided.

Date \_\_\_\_\_

Signed \_\_\_\_\_

Notes:  
All flooring/plumbing/electrics and/or building work required is not included or responsibility of Heritage. Making good of room/walls not included.



Material still to be chosen.  
06/08/24

Plan- 1:10

Existing electrics (in red) hit where fitted back board of bench will be on wall, need to be blanked off or moved by electrician- check with client regarding new location

New Banquette Joinery when installed to be centered on wall (between corner wall edge & existing door architrave)

580mm


995mm

1241mm

800mm

Table top 1600mm by 800mm  
 'Ethicraft Bok' Dining Table (client to purchase)  
 Table to be centered to existing center window pane as shown on Plan  
 Table to line up center to bench also

Proposed 'scalloped' style fixed panelling

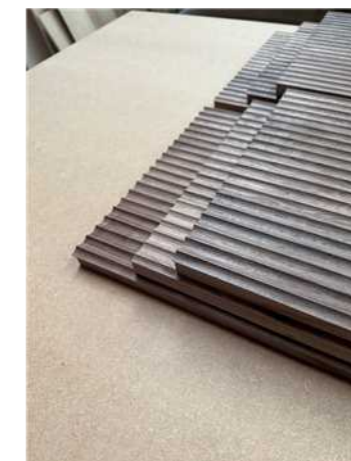

Project Name - Les Murailles proposed Kitchen Banquette Seat

Client Name - James & Mindy Vernon

Address - Les Murailles, Le Mont des Grupieaux, St.Peter, Jersey C.I

Contact - james@vernonfamily.com 07797886070 or mindy@vernonfamily.com 07797787888

Drawn By - Sophie- Interior Architect

Drawing Number - 20503

Drawing Revision - E 06.08.2024

Page - 2 of 4

Scale - 1:10 @ A3

General Information

Finished floor to ceiling height - 2341mm  
 Overall height of cabinetry - 995mm (with back cushion)  
 Floor to top of Bench top height - 400mm (without cushion/upholstery, 480mm with cushion)  
 Bench Top material/thickness - 9mm Unfinished Oak Veneer (bare, finish TBC)  
 Plinth material/height - Unfinished Oak Veneer (bare, finish TBC) 70mm tall  
 Cornice material/height - None  
 Handle brand/finish - None  
 Internal cabinet finish - N/A  
 External cabinet finish - 'Milano' detailed scalloped Oak Veneer panelling (bare, finish TBC)  
 Frame material/style - None, lay on  
 Door material/style - None (all panelling fixed)  
 Ironmongery - None  
 Lighting - None  
 Accessories - Upholstered cushion & back board (Material to be supplied by client, TBC)

Do not scale directly from drawings, always refer to stated measurements.  
 All drawings and notes provided are property and copy right of Heritage Bespoke, they are not to be issued or used in conjunction with any other persons unless specified by Heritage Bespoke.  
 Please take great care to check through drawings provided and state any anomalies or inaccurate information before signing below.

I confirm this drawing to be correct and place my order as per the information provided.

Date \_\_\_\_\_

Signed \_\_\_\_\_

Notes:  
 All flooring/plumbing/electrics and/or building work required is not included or responsibility of Heritage.  
 Making good of room/walls not included.



Project- Les Murailles Proposed Kitchen Banquette Seat

Fitted Banquette Seat Front Elevation with reference to existing space & new Table



9 l'Avenue Le Bas,  
Rue Du Pres  
Trading Estate  
St.Saviour  
JE27QN

01534 617264

Project Name - Les Murailles proposed Kitchen Banquette Seat

Client Name - James & Mindy Vernon

Address - Les Murailles, Le Mont des Grupieaux,  
St.Peter, Jersey C.I

Contact - james@vernonfamily.com 07797886070  
or mindy@vernonfamily.com 07797787888

Drawn By - Sophie- Interior Architect

Drawing Number - 20503

Drawing Revision - E 06.08.2024

Page - 3 of 4

Scale - Scale to fit

General Information

Finished floor to ceiling height - 2341mm  
Overall height of cabinetry - 995mm (with back cushion)  
Floor to top of Bench top height - 400mm (without cushion/upholstery, 480mm with cushion)  
Bench Top material/thickness - 9mm Unfinished Oak Veneer (bare, finish TBC)  
Plinth material/height - Unfinished Oak Veneer (bare, finish TBC) 70mm tall  
Cornice material/height - None  
Handle brand/finish - None  
Internal cabinet finish - N/A  
External cabinet finish - 'Milano' detailed scalloped Oak Veneer panelling (bare, finish TBC)  
Frame material/style - None, lay on  
Door material/style - None (all panelling fixed)  
Ironmongery - None  
Lighting - None  
Accessories - Upholstered cushion & back board (Material to be supplied by client, TBC)


Do not scale directly from drawings, always refer to stated measurements.  
All drawings and notes provided are property and copy right of Heritage Bespoke, they are not to be issued or used in conjunction with any other persons unless specified by Heritage Bespoke.  
Please take great care to check through drawings provided and state any anomalies or inaccurate information before signing below.

I confirm this drawing to be correct and place my order as per the information provided.

Date \_\_\_\_\_

Signed \_\_\_\_\_

Notes:  
All flooring/plumbing/electrics and/or building work required is not included or responsibility of Heritage.  
Making good of room/walls not included.

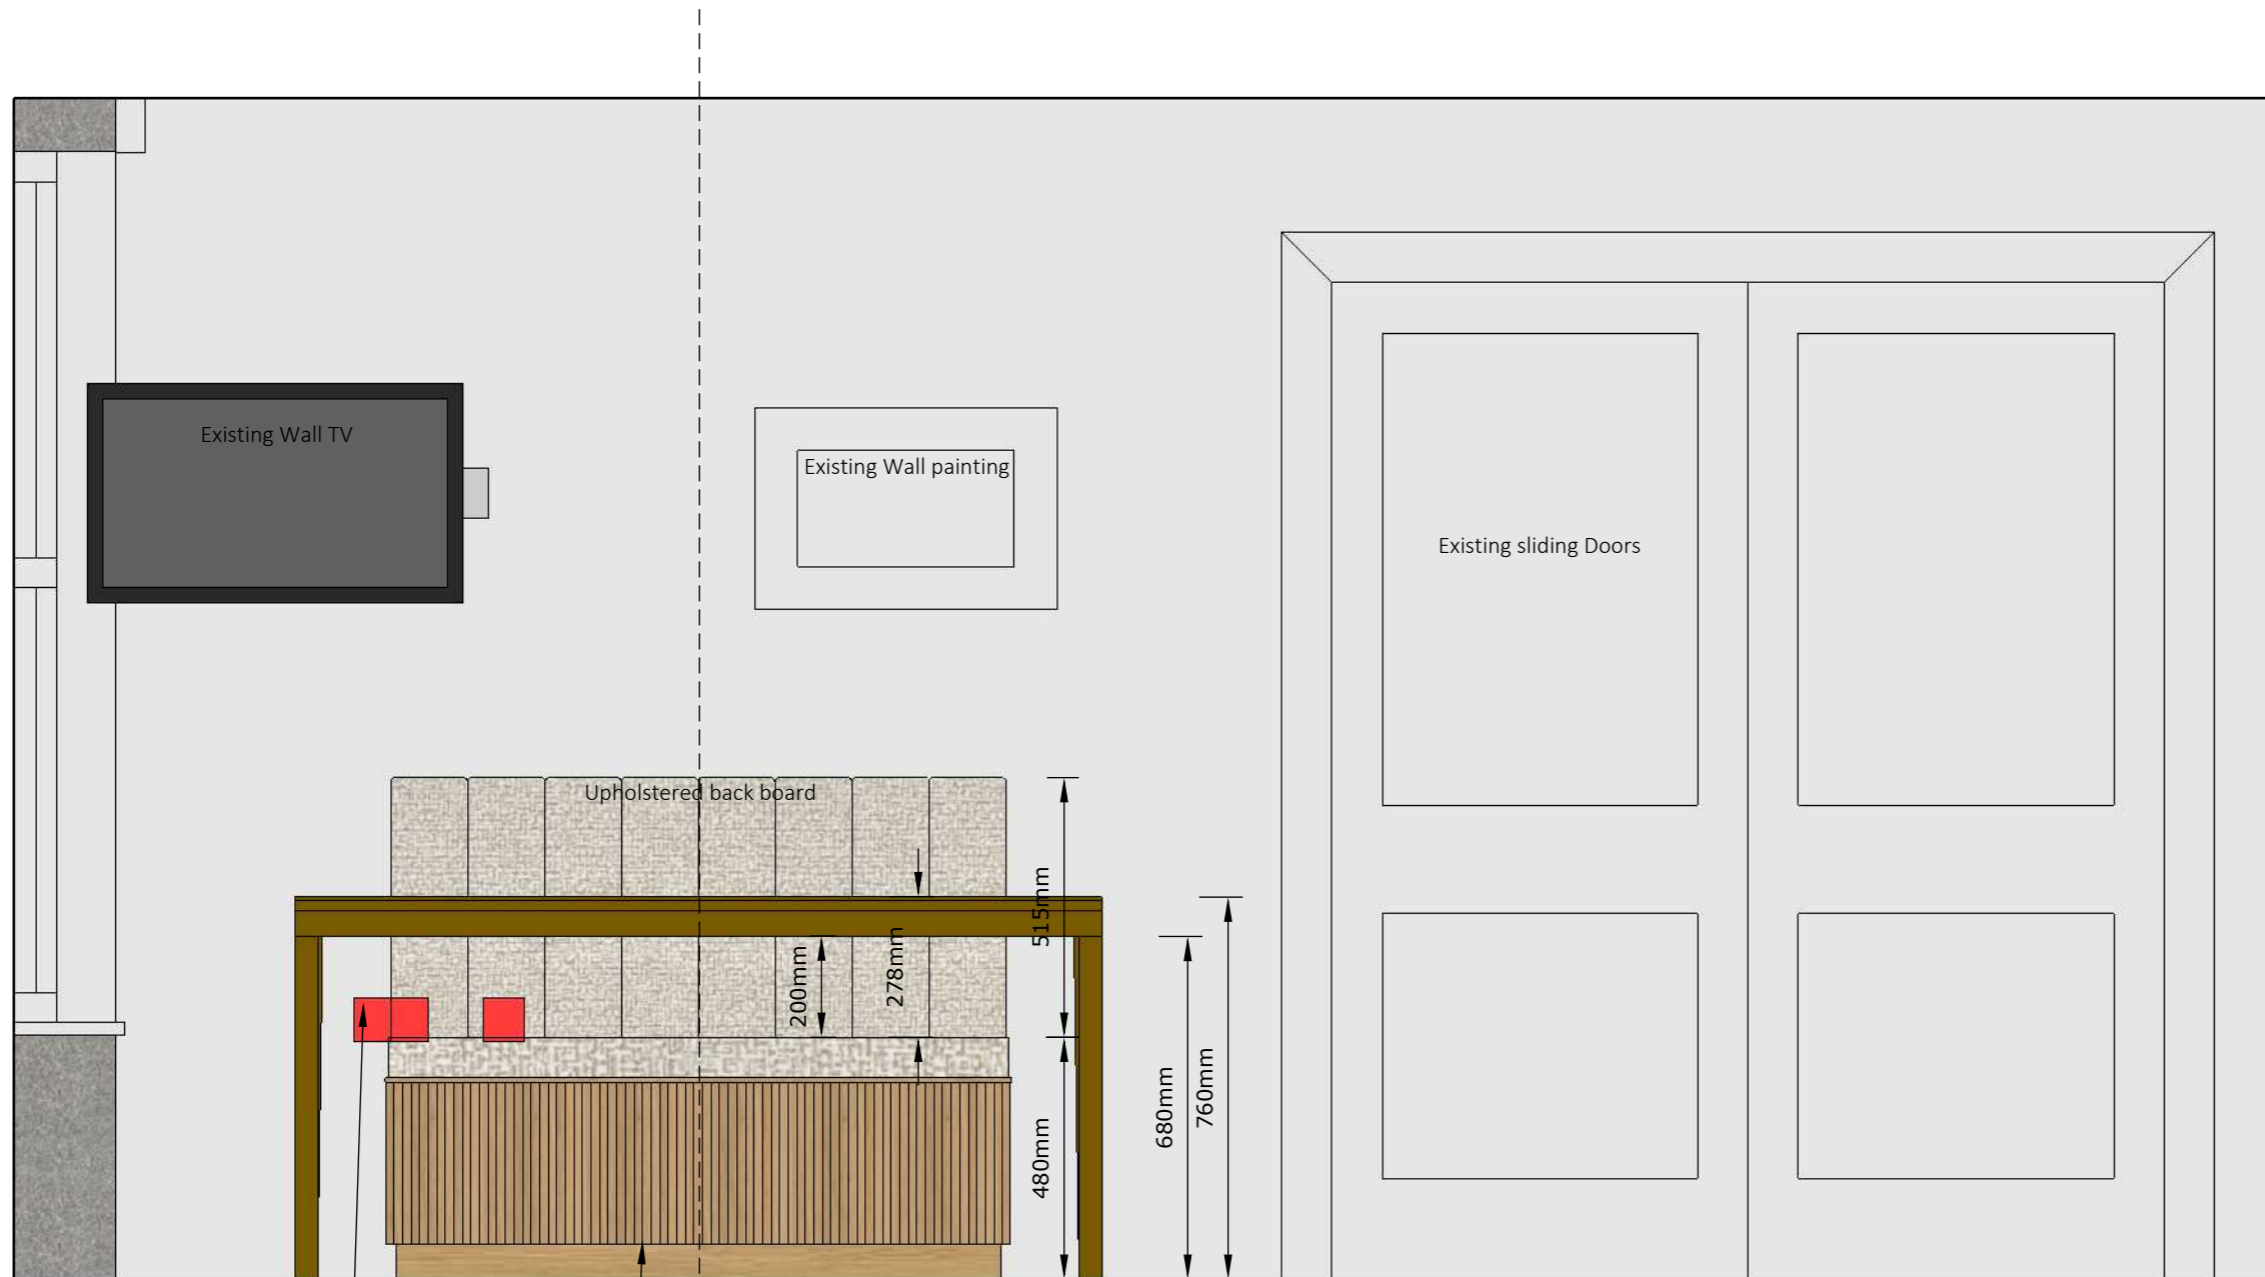


Existing electrics to be moved by others ●

Center bench & table to wall ●

Project- Les Murailles Proposed Kitchen Banquette Seat

Fitted Banquette Seat Side Elevation with reference to existing space & new Table

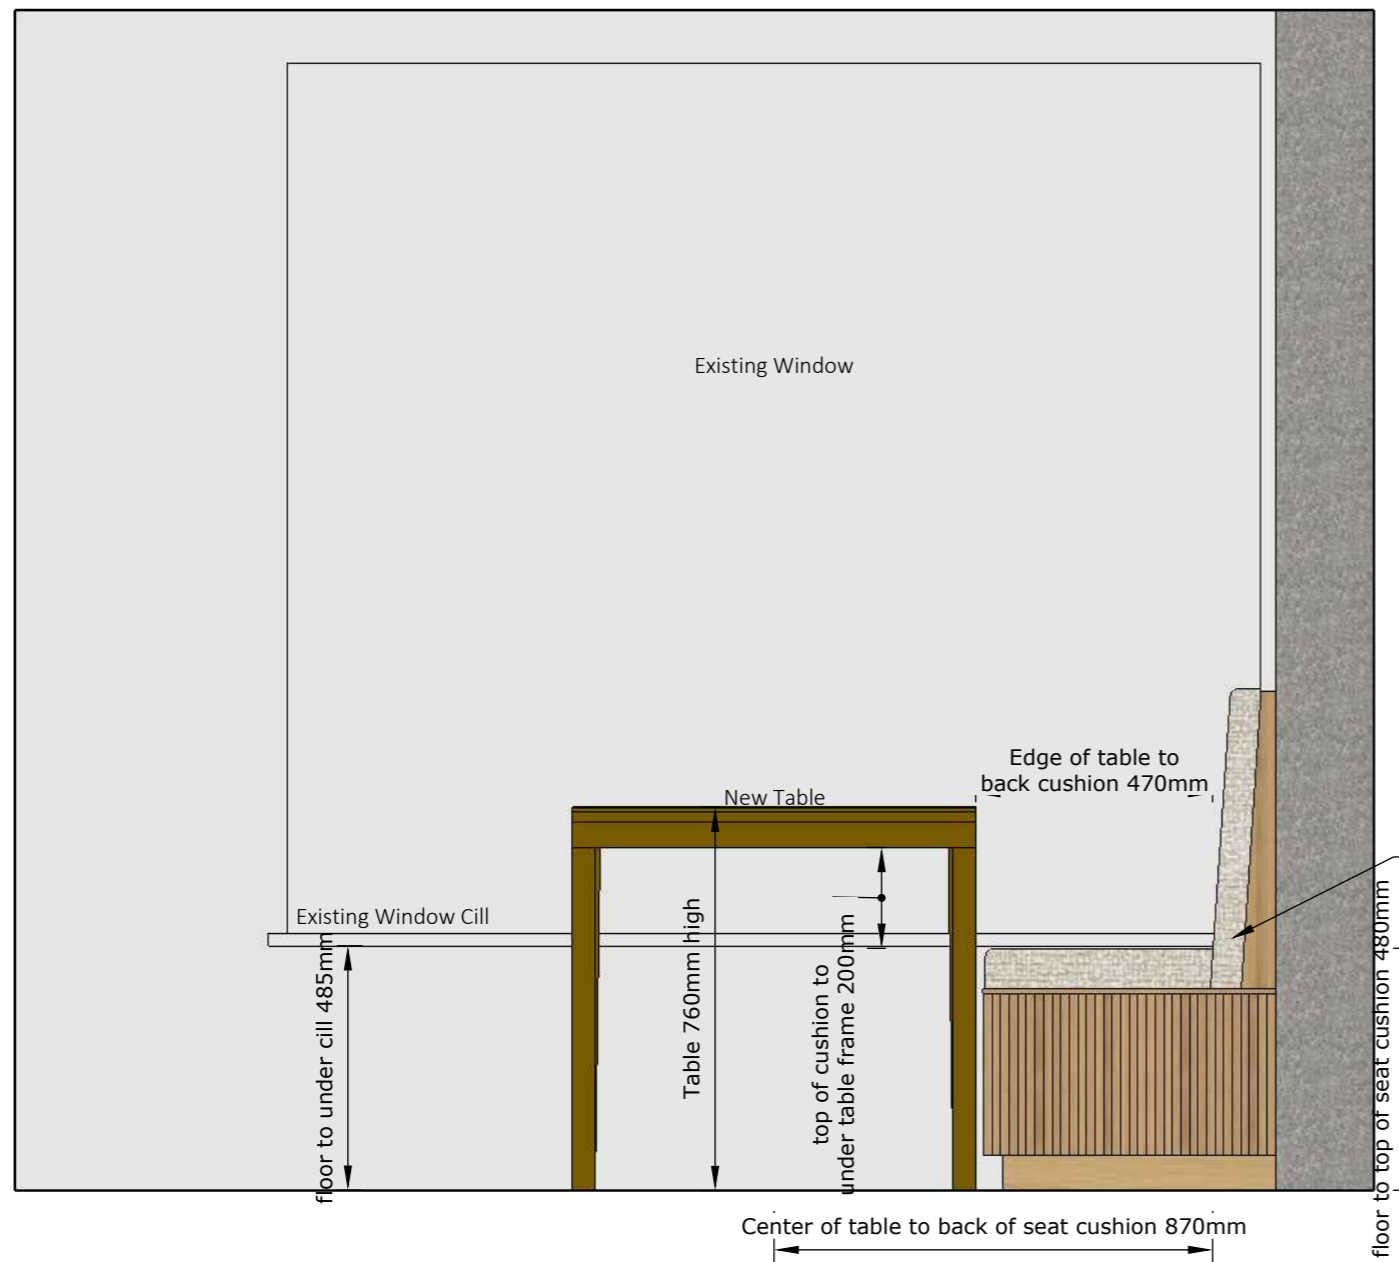

● Slanted back at a 94 degree angle

Image of existing site location for installation (existing table being changed)



Note UK Standardised sizes as follows:

- Edge of table to back board (300mm-460mm)
- Seat height (462mm-488mm)
- Depth of counter overhang (255mm)
- Top of seat to underside of table (280mm- 300mm)
- Table height (767mm)



9 l'Avenue Le Bas,  
Rue Du Pres  
Trading Estate  
St.Saviour  
JE27QN

01534 617264

Project Name - Les Murailles proposed Kitchen Banquette Seat

Client Name - James & Mindy Vernon

Address - Les Murailles, Le Mont des Grupieaux, St.Peter, Jersey C.I

Contact - james@vernonfamily.com 07797886070 or mindy@vernonfamily.com 07797787888

Drawn By - Sophie- Interior Architect

Drawing Number - 20503

Drawing Revision - E 06.08.2024

Page - 4 of 4

Scale - Scale to fit

General Information

Finished floor to ceiling height - 2341mm  
Overall height of cabinetry - 995mm (with back cushion)  
Floor to top of Bench top height - 400mm (without cushion/upholstery, 480mm with cushion)  
Bench Top material/thickness - 9mm Unfinished Oak Veneer (bare, finish TBC)  
Plinth material/height - Unfinished Oak Veneer (bare, finish TBC) 70mm tall  
Cornice material/height - None  
Handle brand/finish - None  
Internal cabinet finish - N/A  
External cabinet finish - 'Milano' detailed scalloped Oak Veneer panelling (bare, finish TBC)  
Frame material/style - None, lay on  
Door material/style - None (all panelling fixed)  
Ironmongery - None  
Lighting - None  
Accessories - Upholstered cushion & back board (Material to be supplied by client, TBC)

Do not scale directly from drawings, always refer to stated measurements.  
All drawings and notes provided are property and copy right of Heritage Bespoke, they are not to be issued or used in conjunction with any other persons unless specified by Heritage Bespoke.  
Please take great care to check through drawings provided and state any anomalies or inaccurate information before signing below.

I confirm this drawing to be correct and place my order as per the information provided.

Date \_\_\_\_\_

Signed \_\_\_\_\_

Notes:

All flooring/plumbing/electrics and/or building work required is not included or responsibility of Heritage. Making good of room/walls not included.

