



proposed ground floor plan

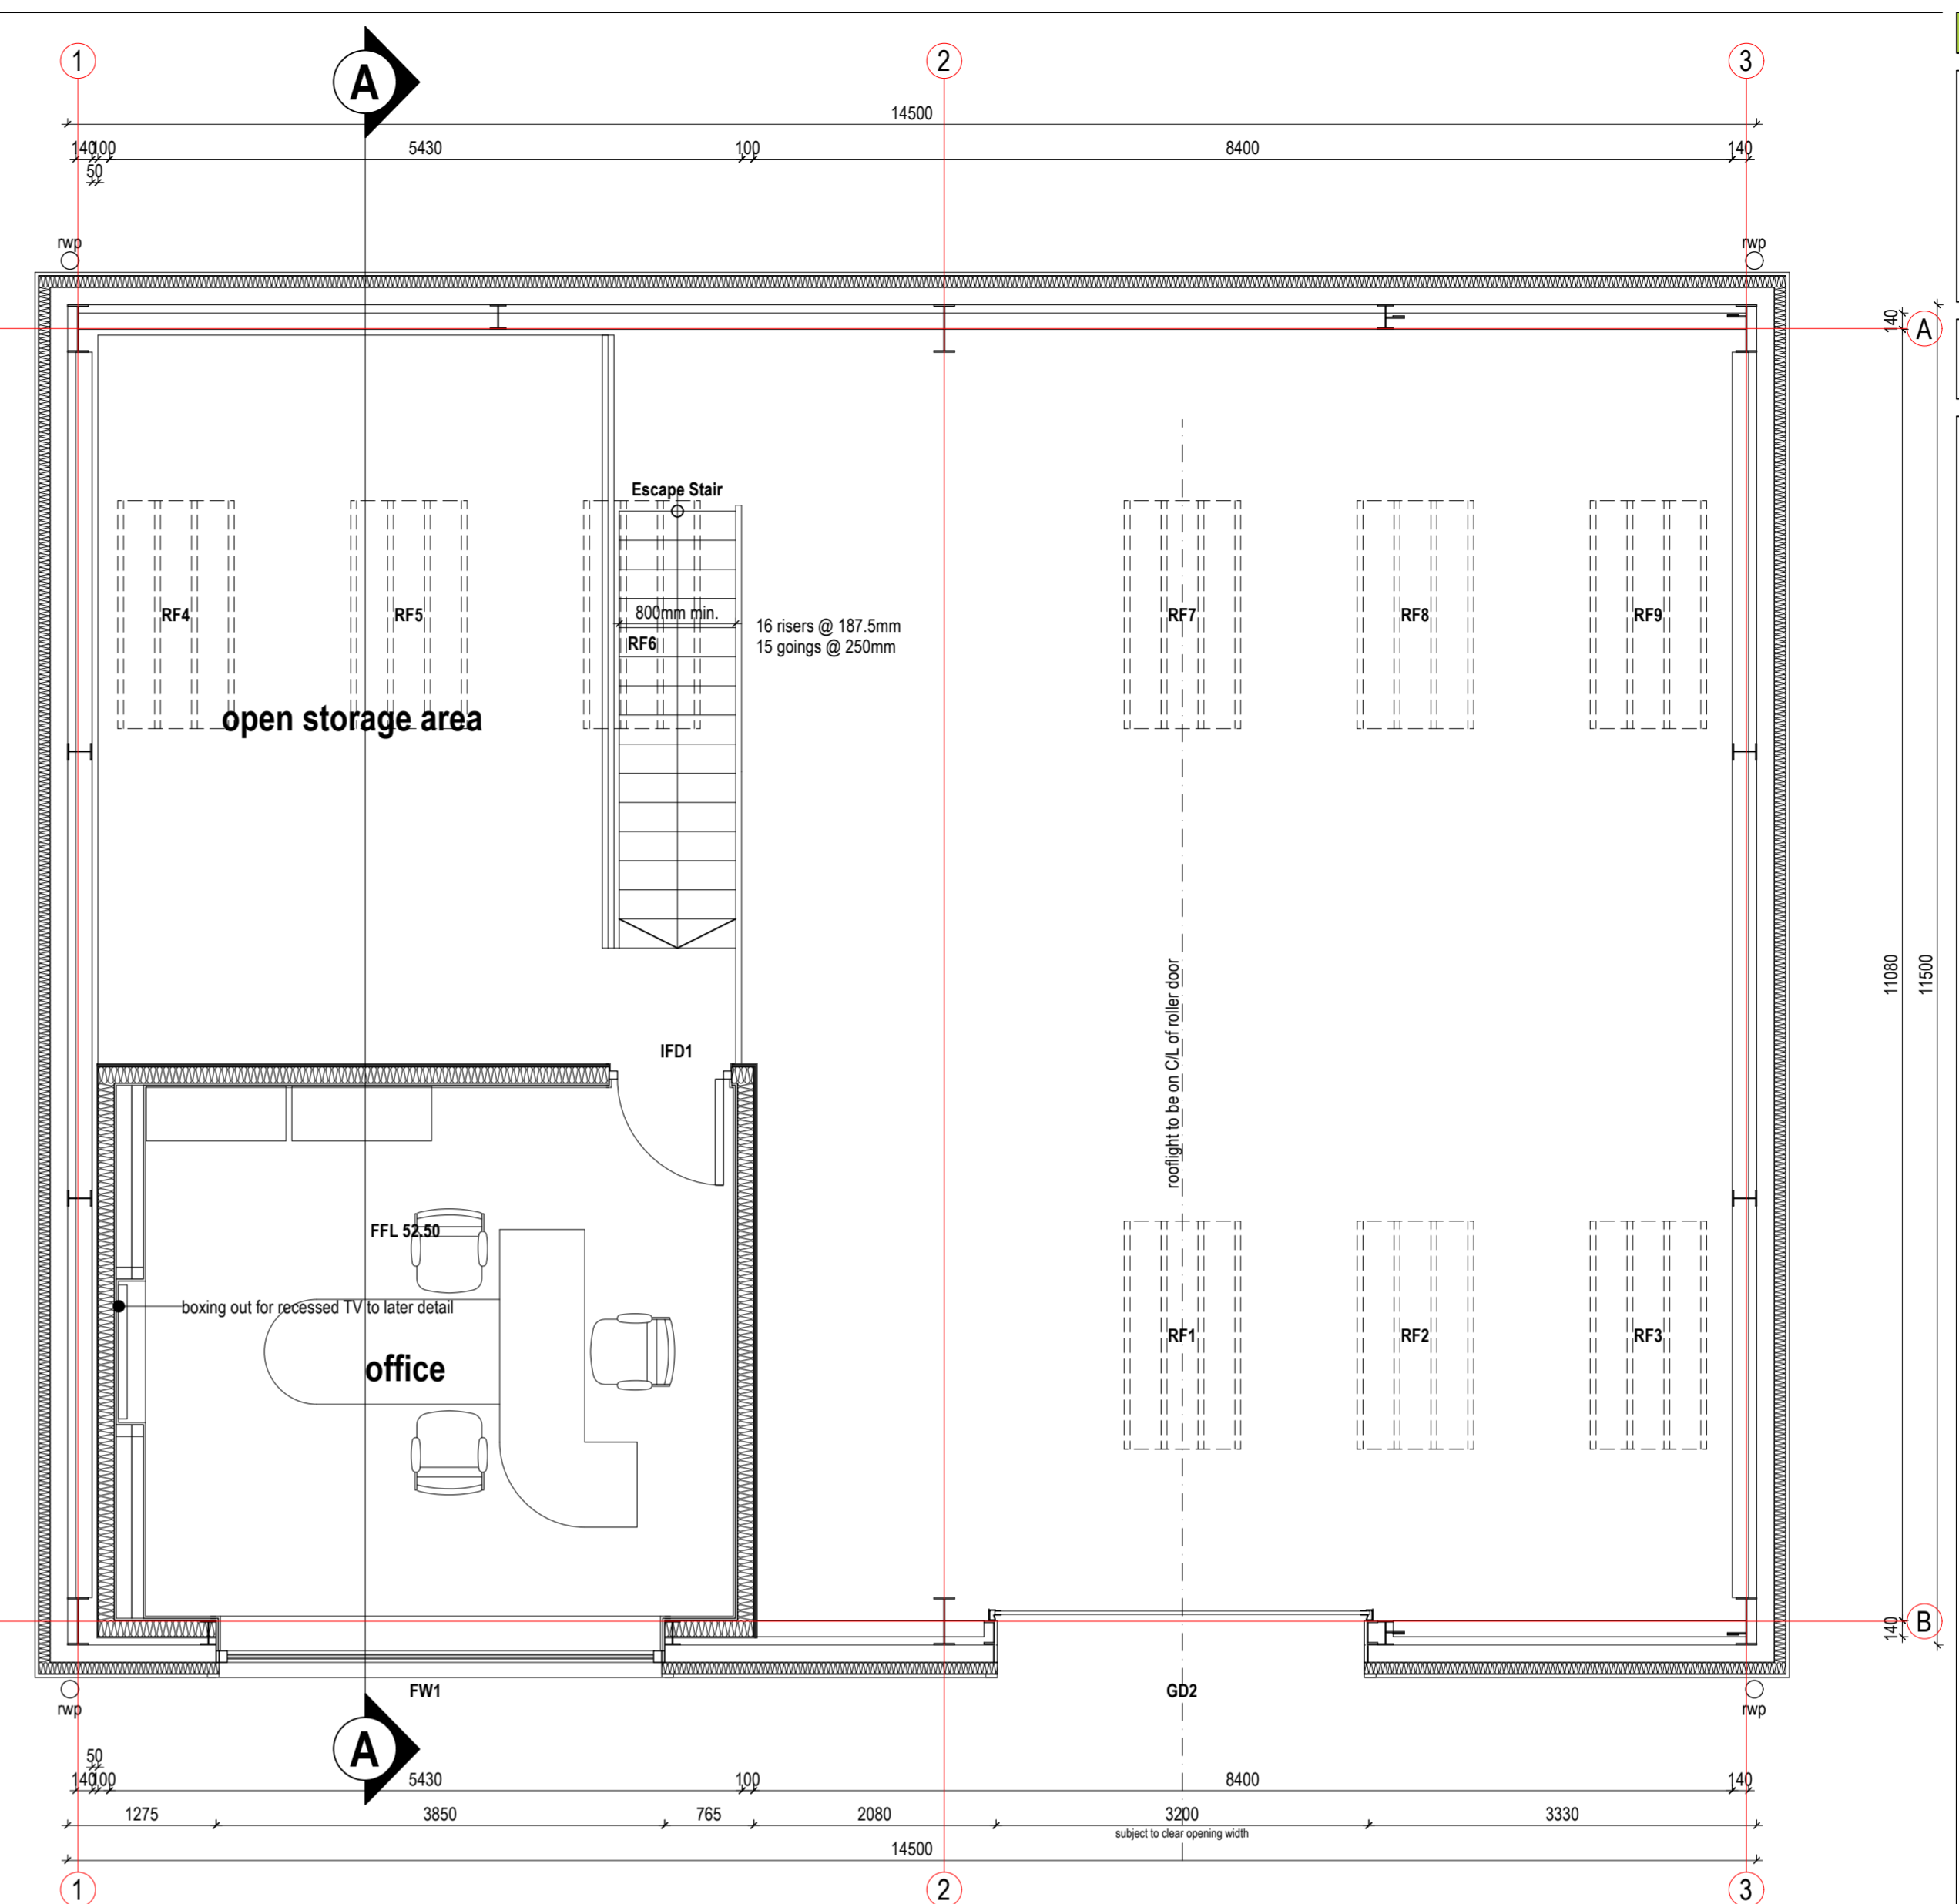

proposed first floor plan

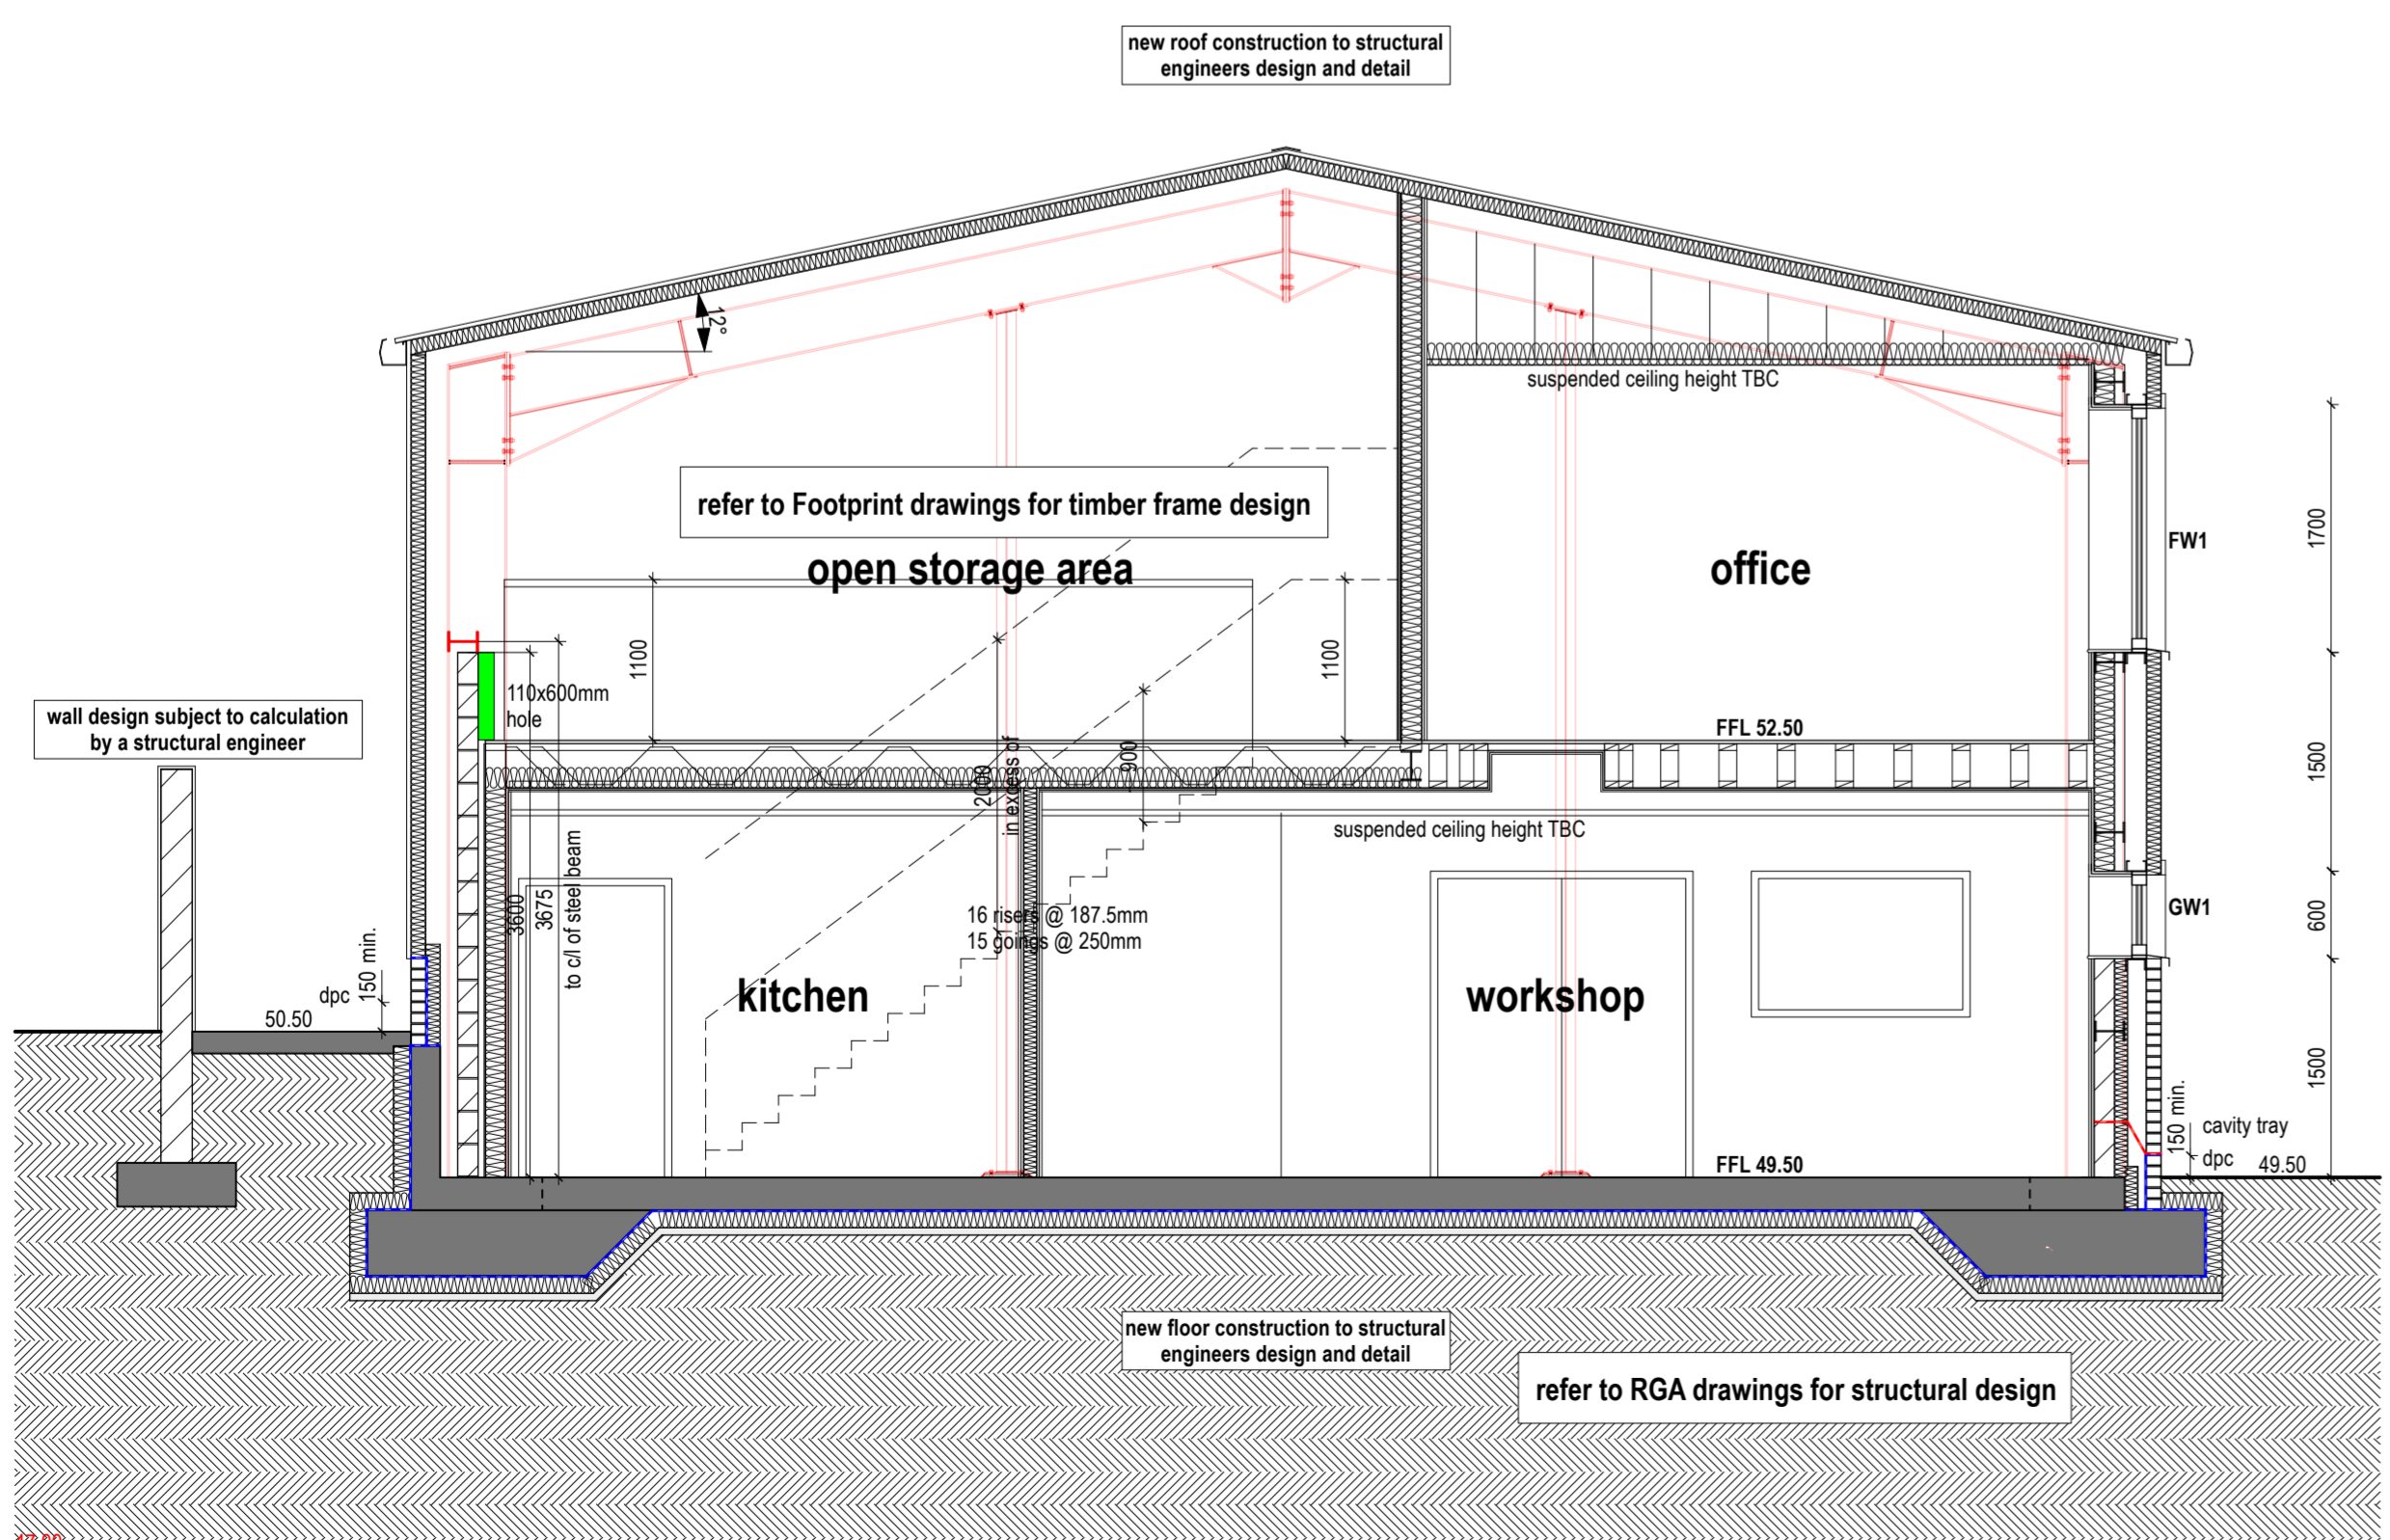

proposed section A-A

KINGSPAN PRODUCTS SPECIFICATION


WALL PANELS
Kingspan Quadcore KS1000RW & associated components.
Finish: XL Forte outside in Olive Green colour.
Finish: Clean Safe 15 inside in Bright White colour.
U-Value: 0.18W/m²K - core thickness 100mm.

ROOF PANELS
Kingspan Quadcore KS1000RW & associated components.
Finish: XL Forte outside in Olive Green colour.
Finish: Clean Safe 15 inside in Bright White colour.
U-Value: 0.18W/m²K - core thickness 100mm.

ROOFLIGHTS
Kingspan Day-Lite Trapezoidal Rooflight Plus KS1000 DLTR.
Size: 1m wide x 1.8m long.
U-Value: 0.8W/m²K.
Finish: Clear.


GUTTERS & DOWNPIPES
Kingspan Industrial Highline Gutters & associated components.
Finish: XL Forte in Olive Green colour.

Kingspan square section pre-coated steel downpipes & associated components.
Finish: XL Forte in Olive Green colour.

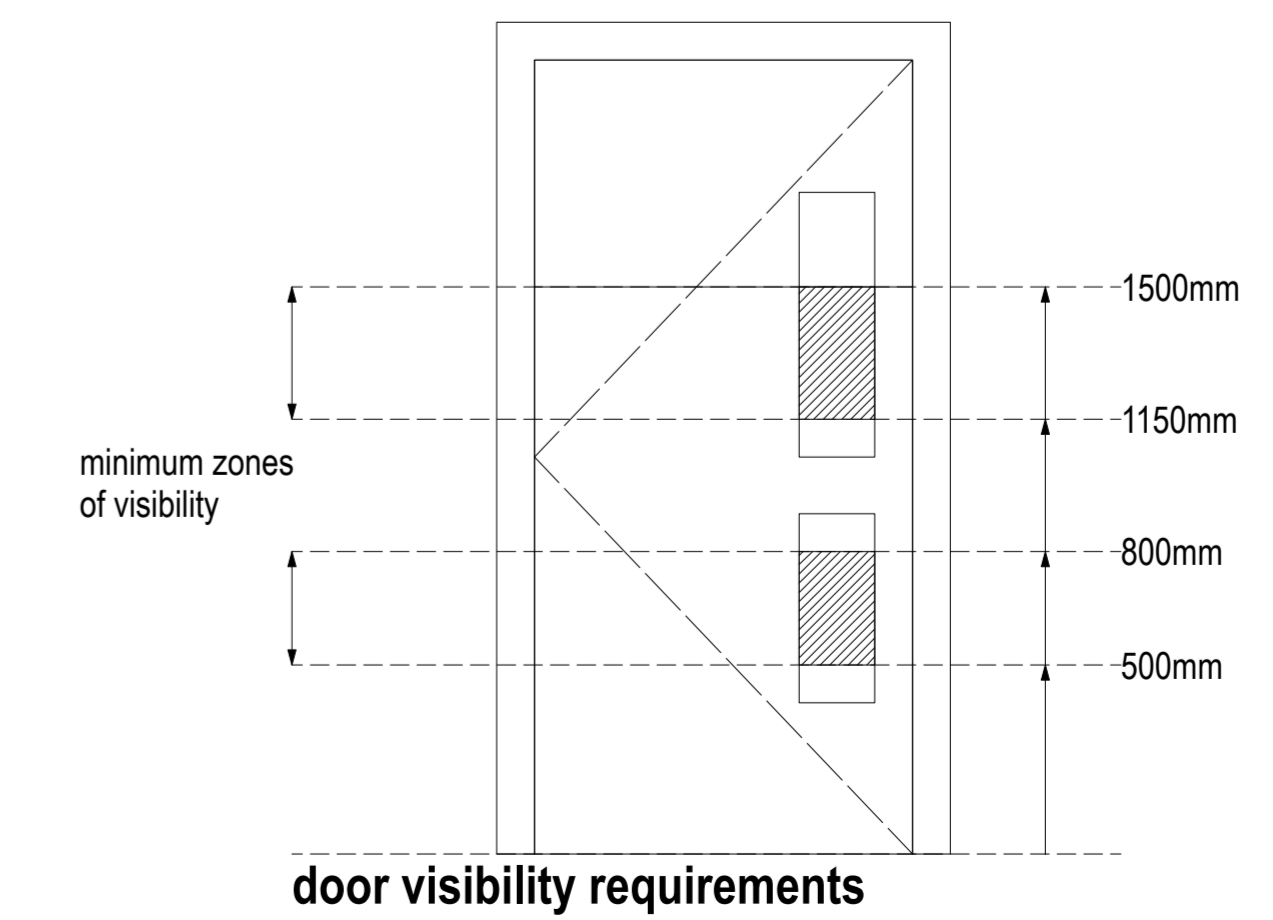

This drawing remains the copyright of MS Planning Ltd. This drawing is to be read in conjunction with all other drawings and documents issued. All discrepancies between any drawings and or documents shall be notified to MS Planning Ltd immediately and prior to proceeding with the works. Work to figured dimensions only. Do not Scale.

THIS DRAWING IS SOLELY FOR CONSTRUCTION PURPOSES

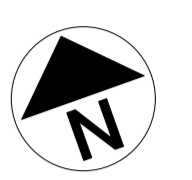

E	19/8/25	Amended as clouded	MC
D	23/7/25	Generally updated as clouded	MC
C	25/3/25	Amended as clouded	MC
B	21/3/25	Amended as clouded	MC
A	20/3/25	Amended as clouded	MC
Rev.	Date	Description	D

MSPlanning
Architecture | Conservation

14 Britannia Place,
Bath Street,
St Helier, Jersey
JE2 4YS

t. 01534 869425
f. 01534 869825
e. info@msplanning.co.uk
w. msplanning.co.uk

Client: **MR TYRER**
Project: **THE WORKSHOP, ST. PETER**

Drawing: **PROPOSED PLANS & SECTION**

Drawn: **MC** Checked:
Scale: **1:50 @ A1** Date: **FEB 25**

Drg. no. **MSP-3352-C04** Rev **E**