



This drawing remains the copyright of MS Planning Ltd. This drawing is to be read in conjunction with all other drawings and documents issued. All discrepancies between any drawings and or documents shall be notified to MS Planning Ltd immediately and prior to proceeding with the works. Work to figured dimensions only. Do not Scale.

THIS DRAWING IS SOLELY FOR THE PURPOSE OF OBTAINING PLANNING APPROVAL

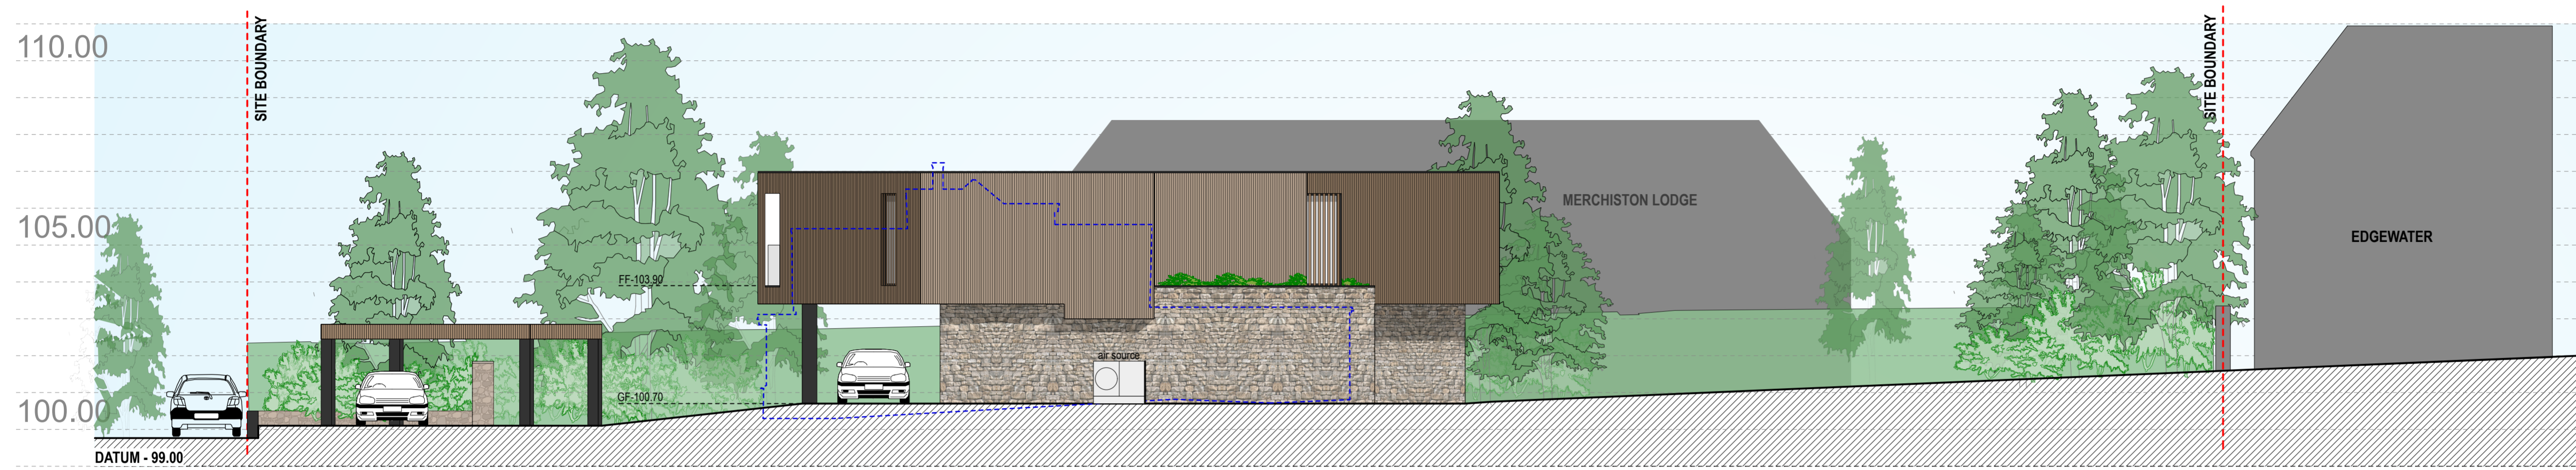

proposed north elevation

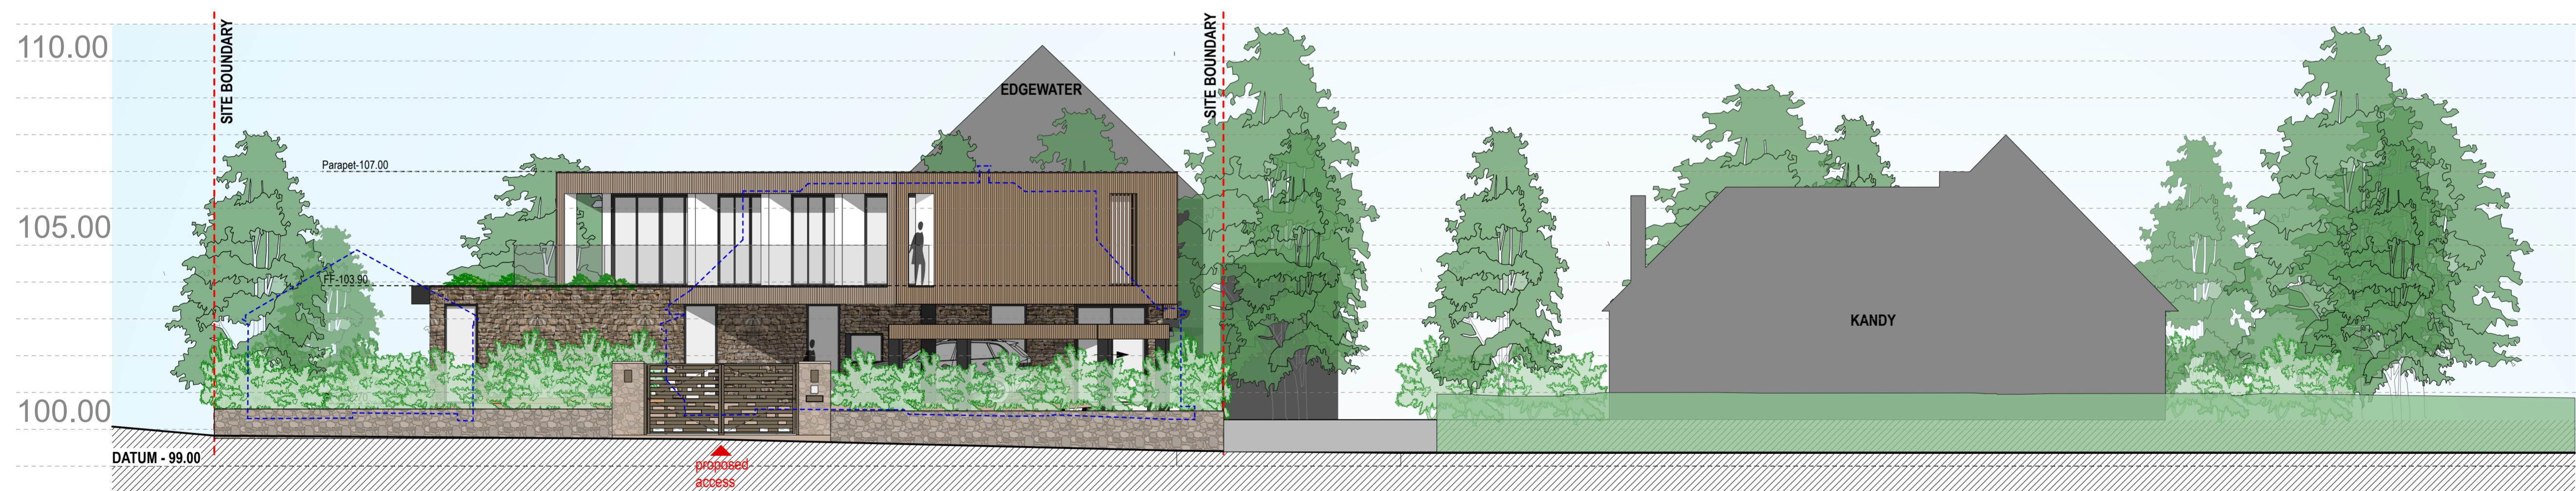

proposed east elevation

AS APPROVED

Rev.	Date	Description	D

MSPlanning
Architecture | Conservation

14 Britannia Place,
Bath Street,
St Helier, Jersey
JE2 4YS

t. 01534 869425
f. 01534 869825
e. info@msplanning.co.uk
w. msplanning.co.uk

Client: MR IAN WALKER
Project: TIRITEA, ST BRELADE

Drawing: PROPOSED ELEVATIONS

Drawn: LA Checked:
Scale: 1:100 @ A1 Date: JAN 24

Drg. no. MSP-3376-PL07 Rev

