


1	DATE	17/11/2017	DESCRIPTION
2	DATE	17/11/2017	DESCRIPTION
3	DATE	17/11/2017	DESCRIPTION
4	DATE	17/11/2017	DESCRIPTION
5	DATE	17/11/2017	DESCRIPTION

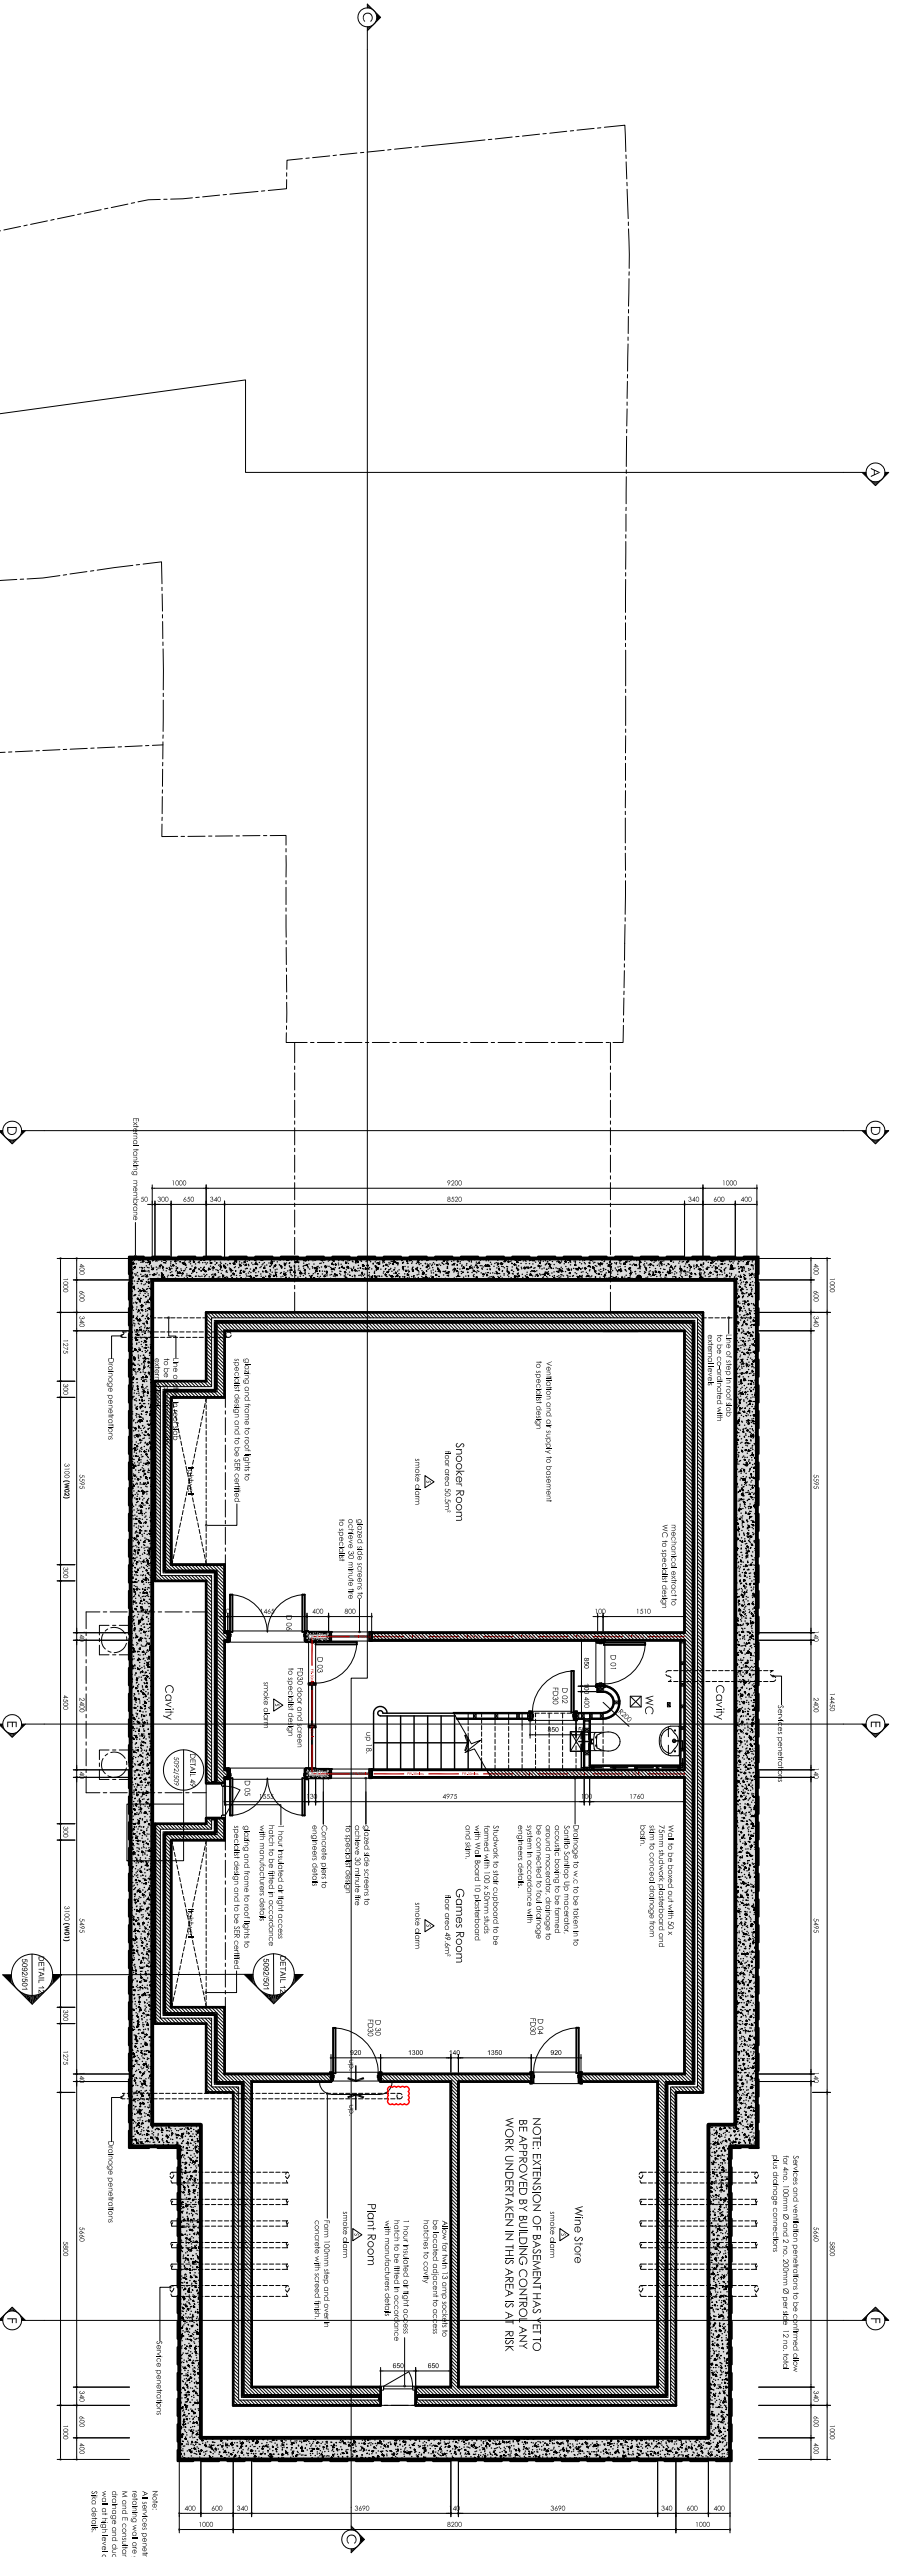

Basement Floor Plan

**morris architects**  
 171 A, LORCH STREET  
 HATFIELD, AL9 9JH  
 TEL: 01462 441111  
 WWW.MORRISARCHITECTS.CO.UK

Project:  
**La Maison du Haut,  
 La Rue Ville es Gazaux,  
 St. Lawrence,  
 Jersey.**

Client:  
**Mr. & Mrs. A Madelon.**

Drawing:  
**Construction GA  
 Basement Floor Plan**

Date: Oct17  
 Scale: 1:50 (AO)  
 Drawn By: ADA  
 Drawing Number: 5092/201  
 Revision: B