

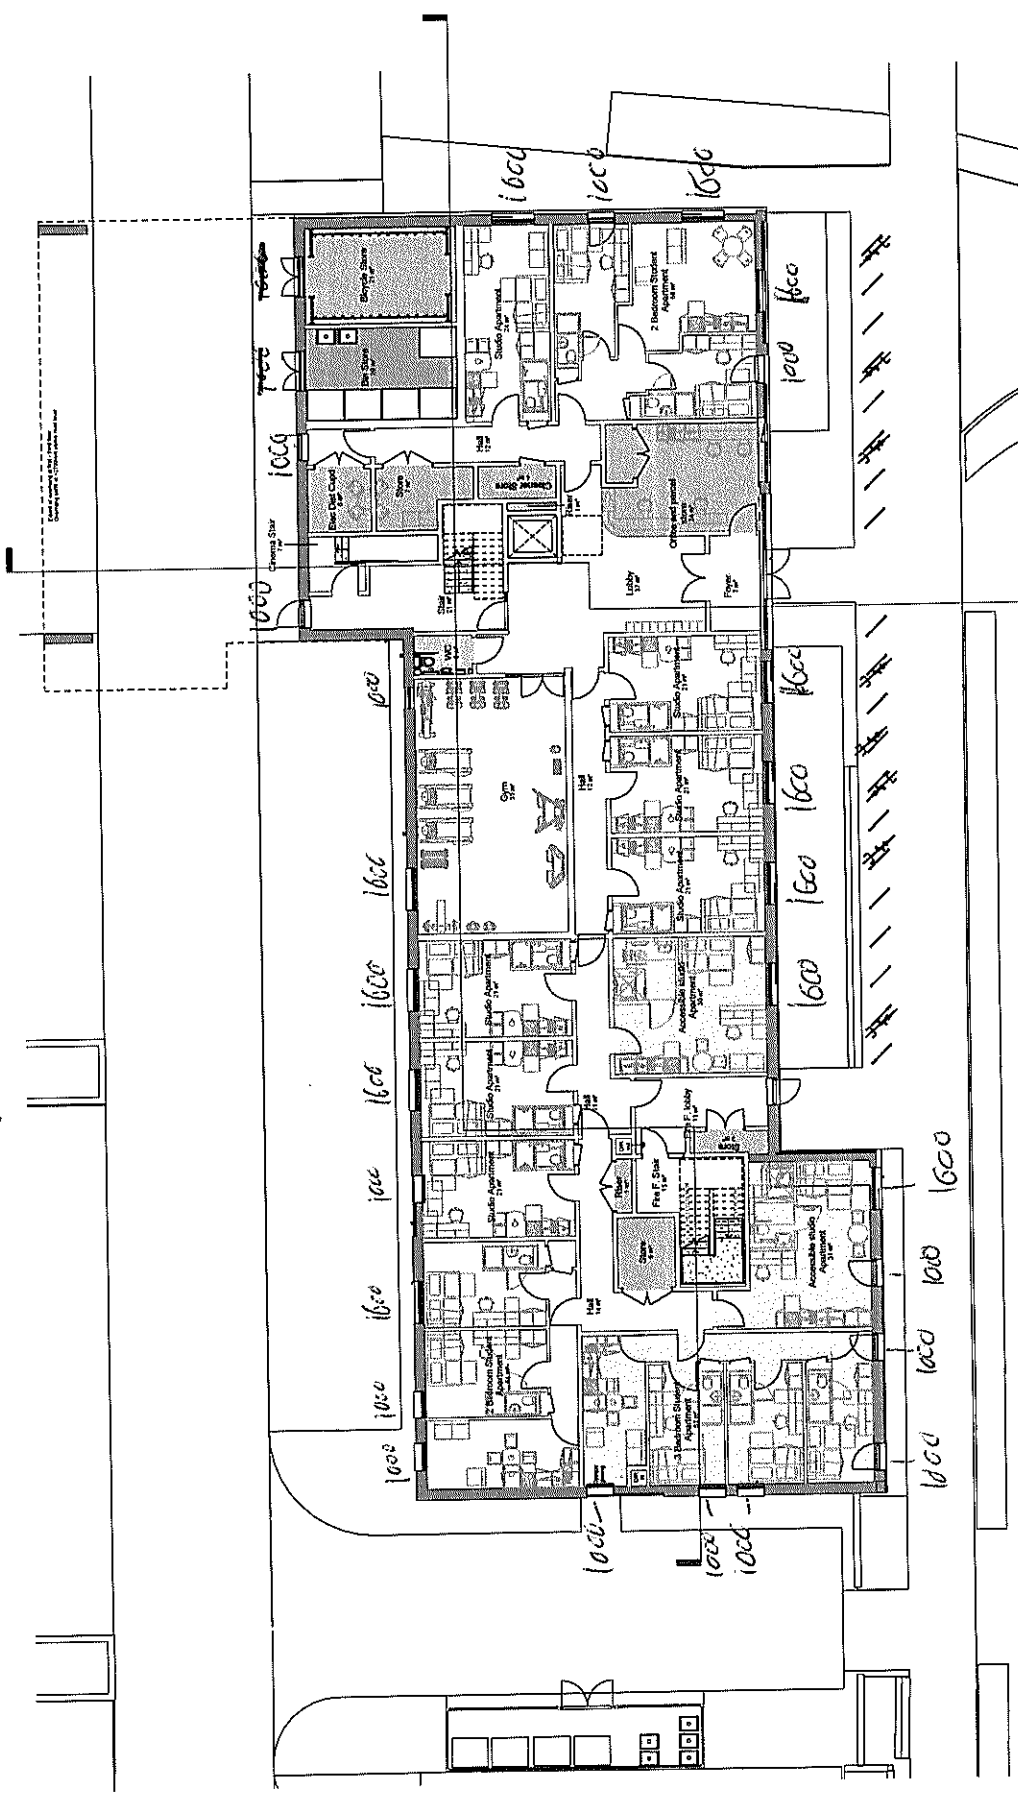


PLANNING

Project: **Abbey Park, St. Andrews**
 Drawing Title: **Student Residence Ground Floor & Basement Plan**
 Drawn by: **Qualify**
 Date: **October 2019** Scale: **1:100 @ A1** Author: **Chiefton**
 Project No: **AL (2) 003** Revision: **A**
 Date: **28/05**

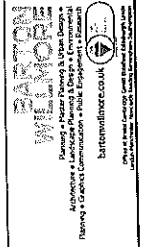

Student Residence Ground Floor Plan
 1:100

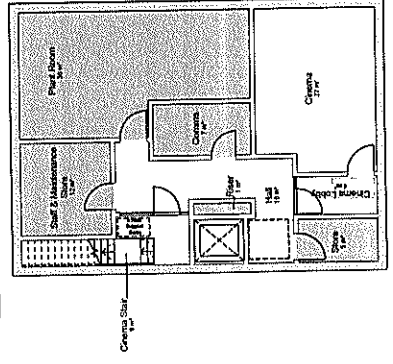

Student Residence Basement Floor Plan
 1:100