
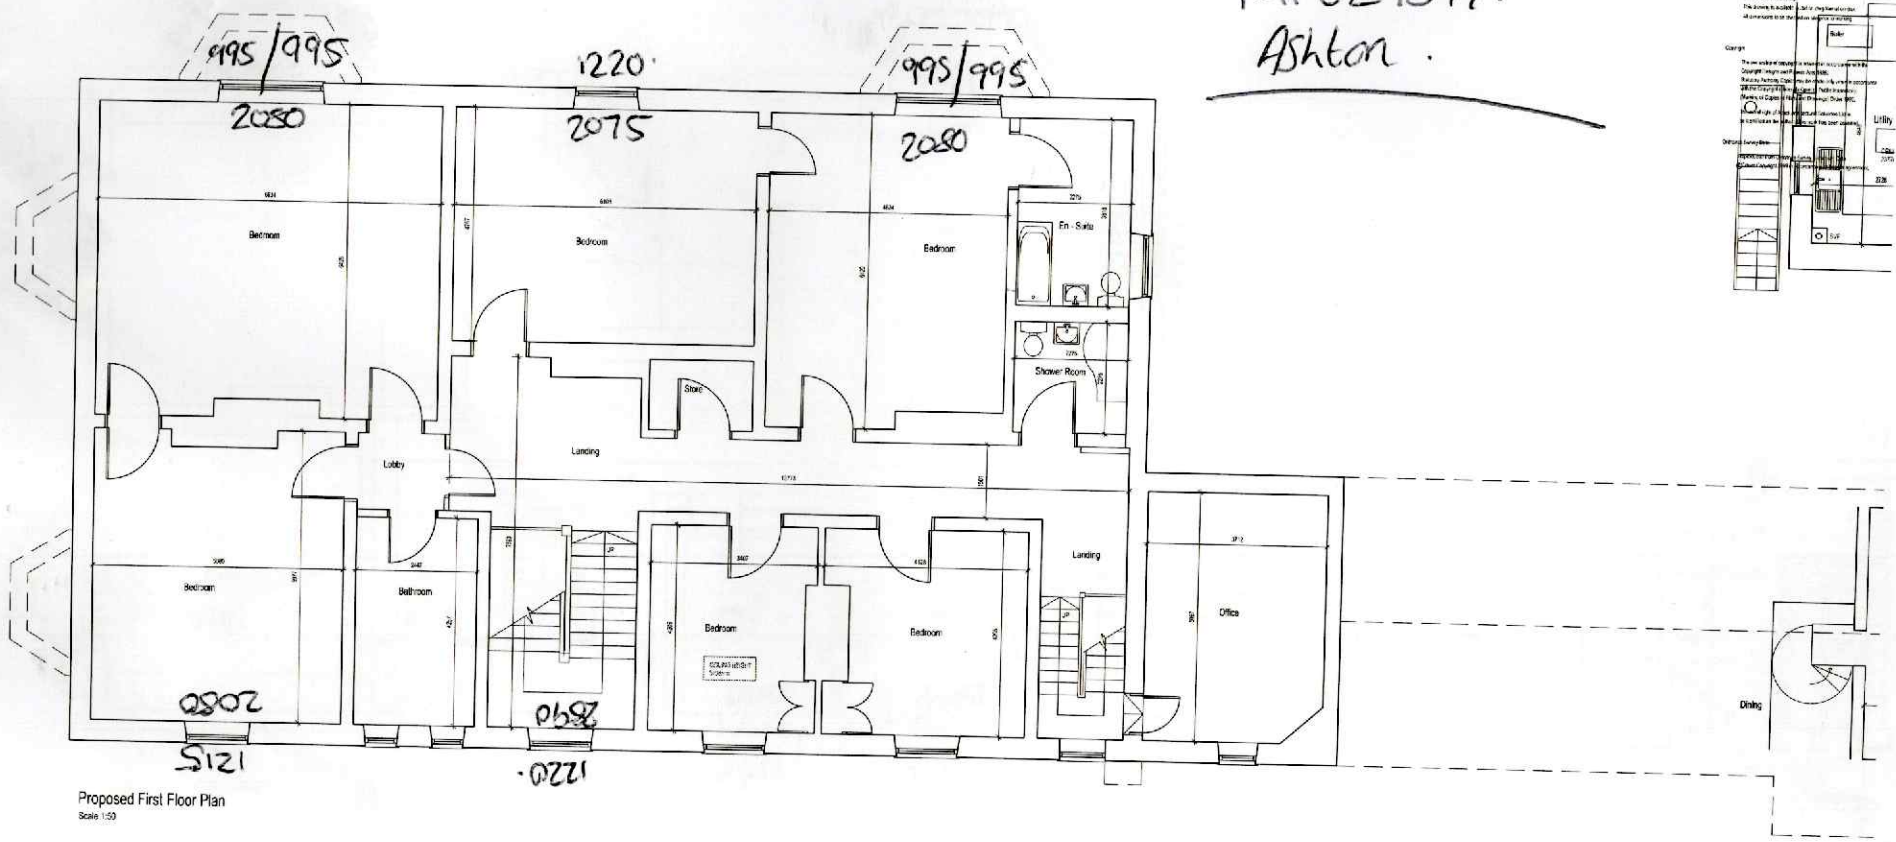


1

MFO29599.
Ashton.

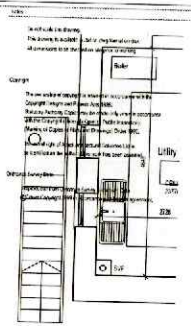

Proposed First Floor Plan
Scale 1:50

ARCHITECTURAL SOLUTIONS

ADAPT Architectural Solutions Ltd
Ryehill Farm House, Basin Castle Lane,
Framley, Hants RG23 9ED
Tel 01462 209100 / Mob 07956 08682
Email info@adaptarchitecturalsolutions.co.uk
www.adaptarchitecturalsolutions.co.uk

Project: Proposed Childrens Home
Rigwood House
Salbum Lane
Salbum, TS12 1HE

Scale: 1:50
Date: 12/09/12

Author: Proposed First Floor Plan

1:50 21