




**W1 WEST ELEVATION 01**  
AL(00)200 SCALE 1 : 50

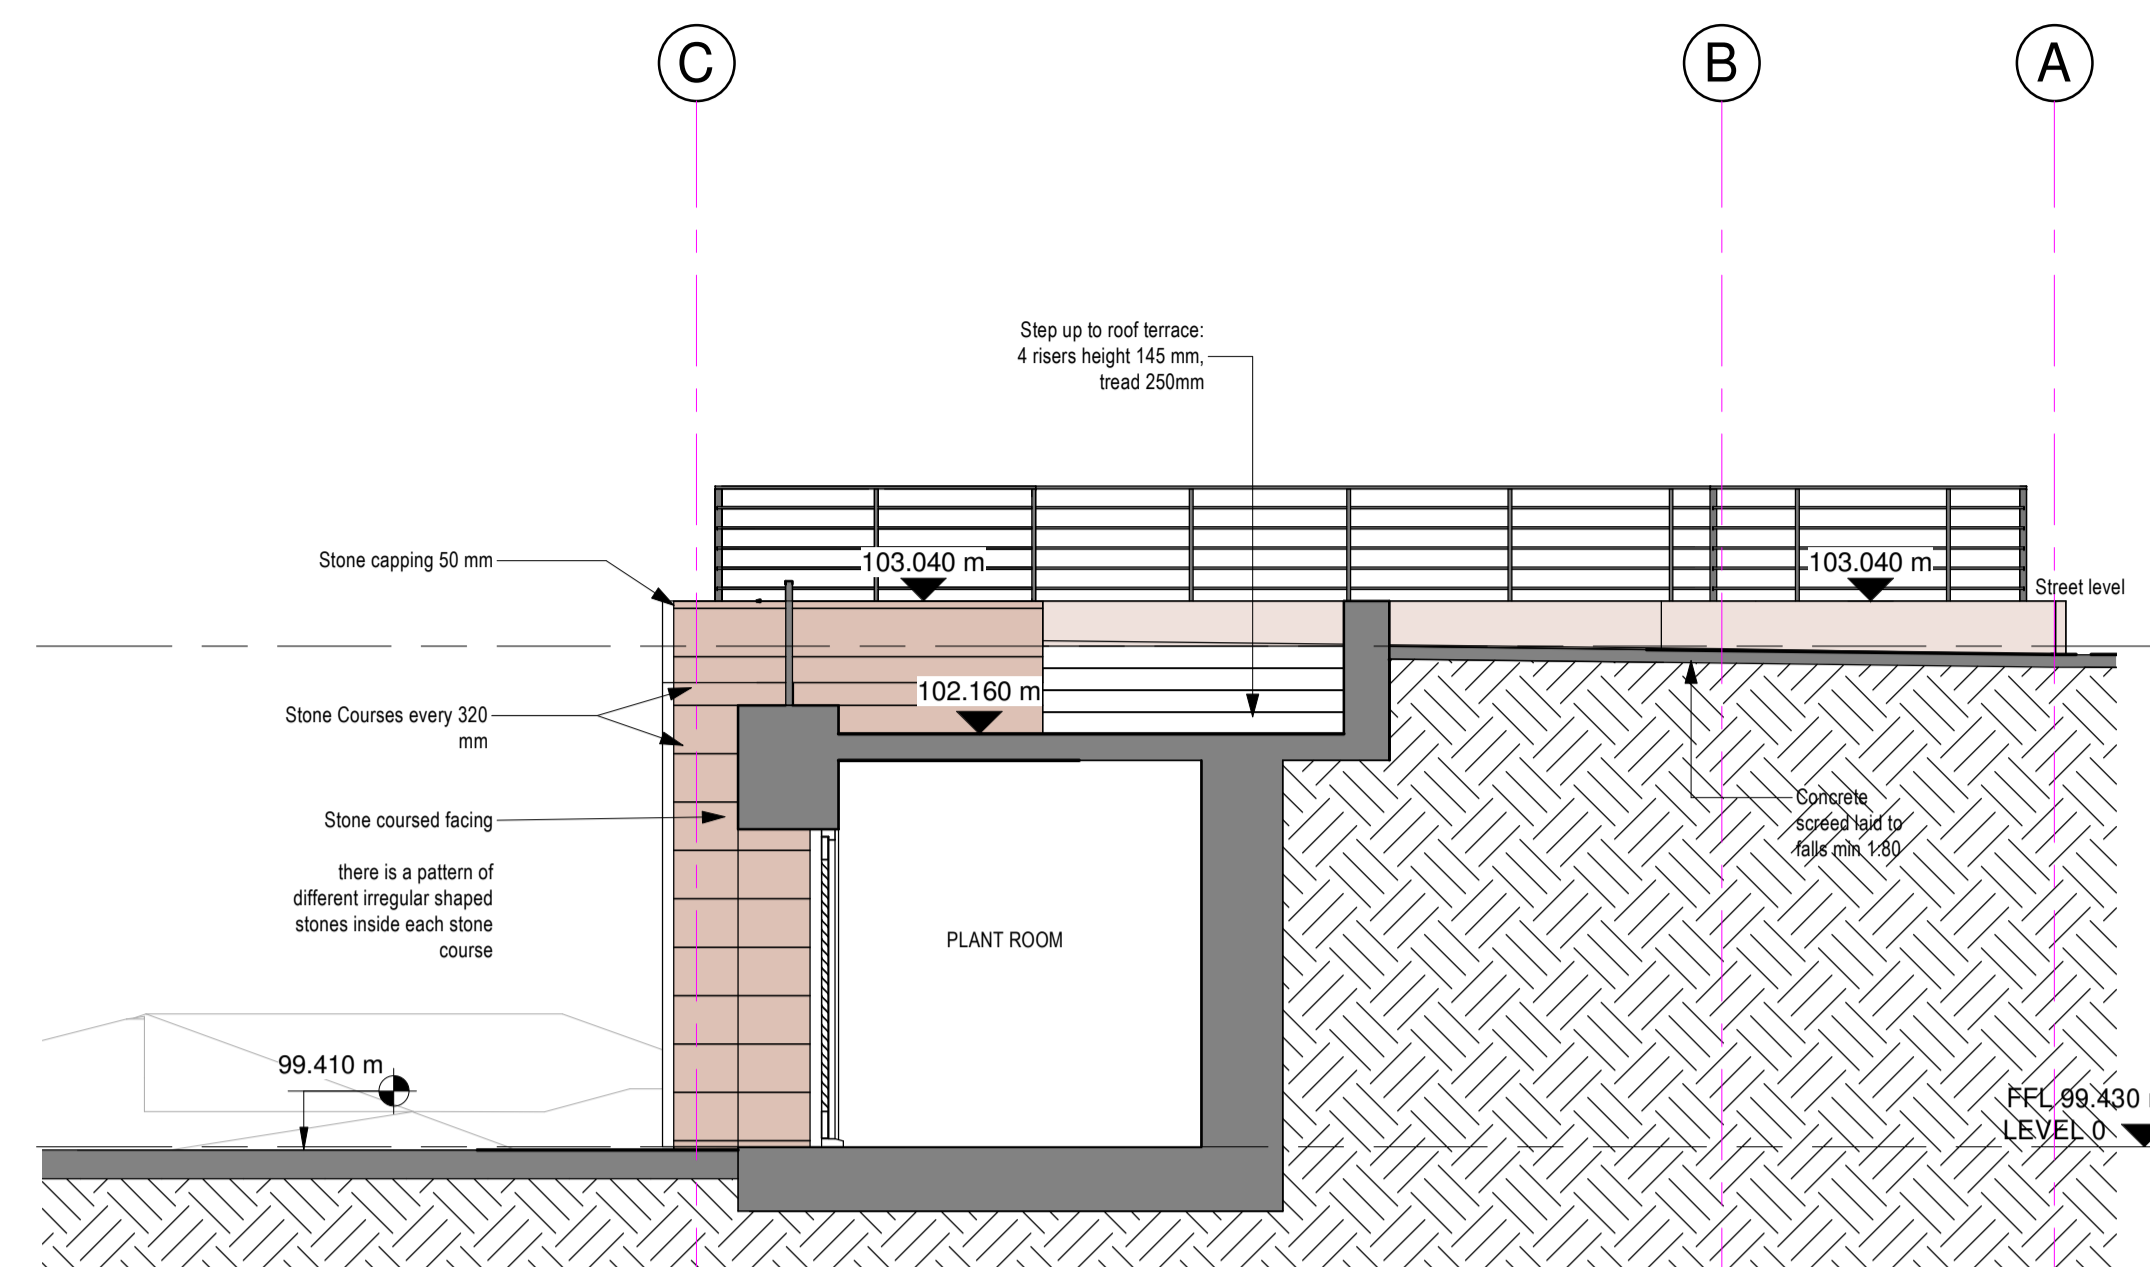


**E EAST ELEVATION**  
AL(00)200 SCALE 1 : 50

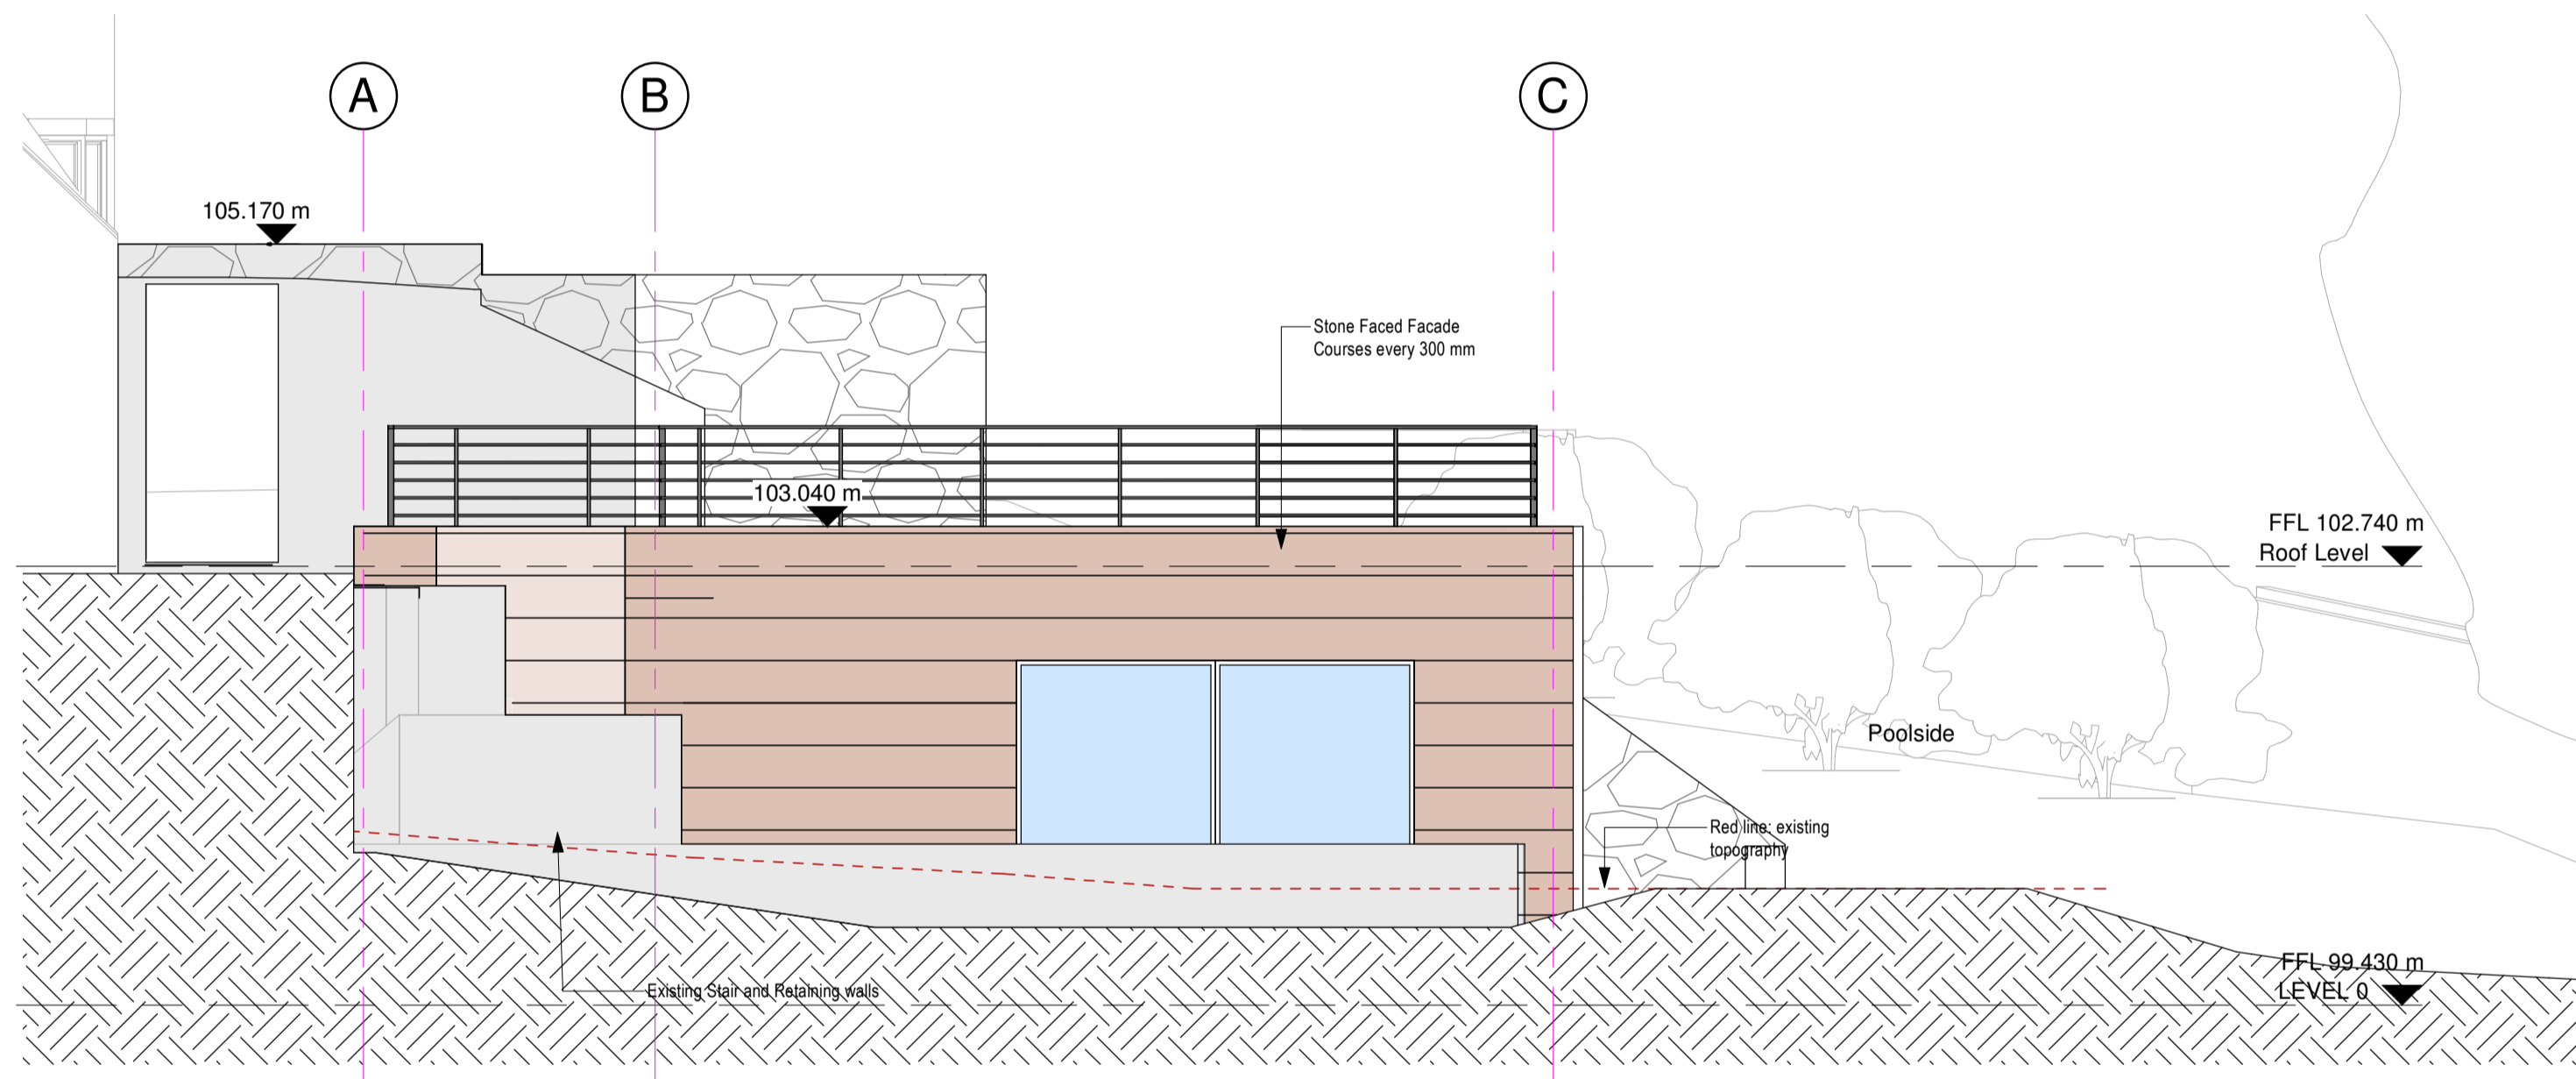

**W2 WEST ELEVATION 02**  
AL(00)200 SCALE 1 : 50

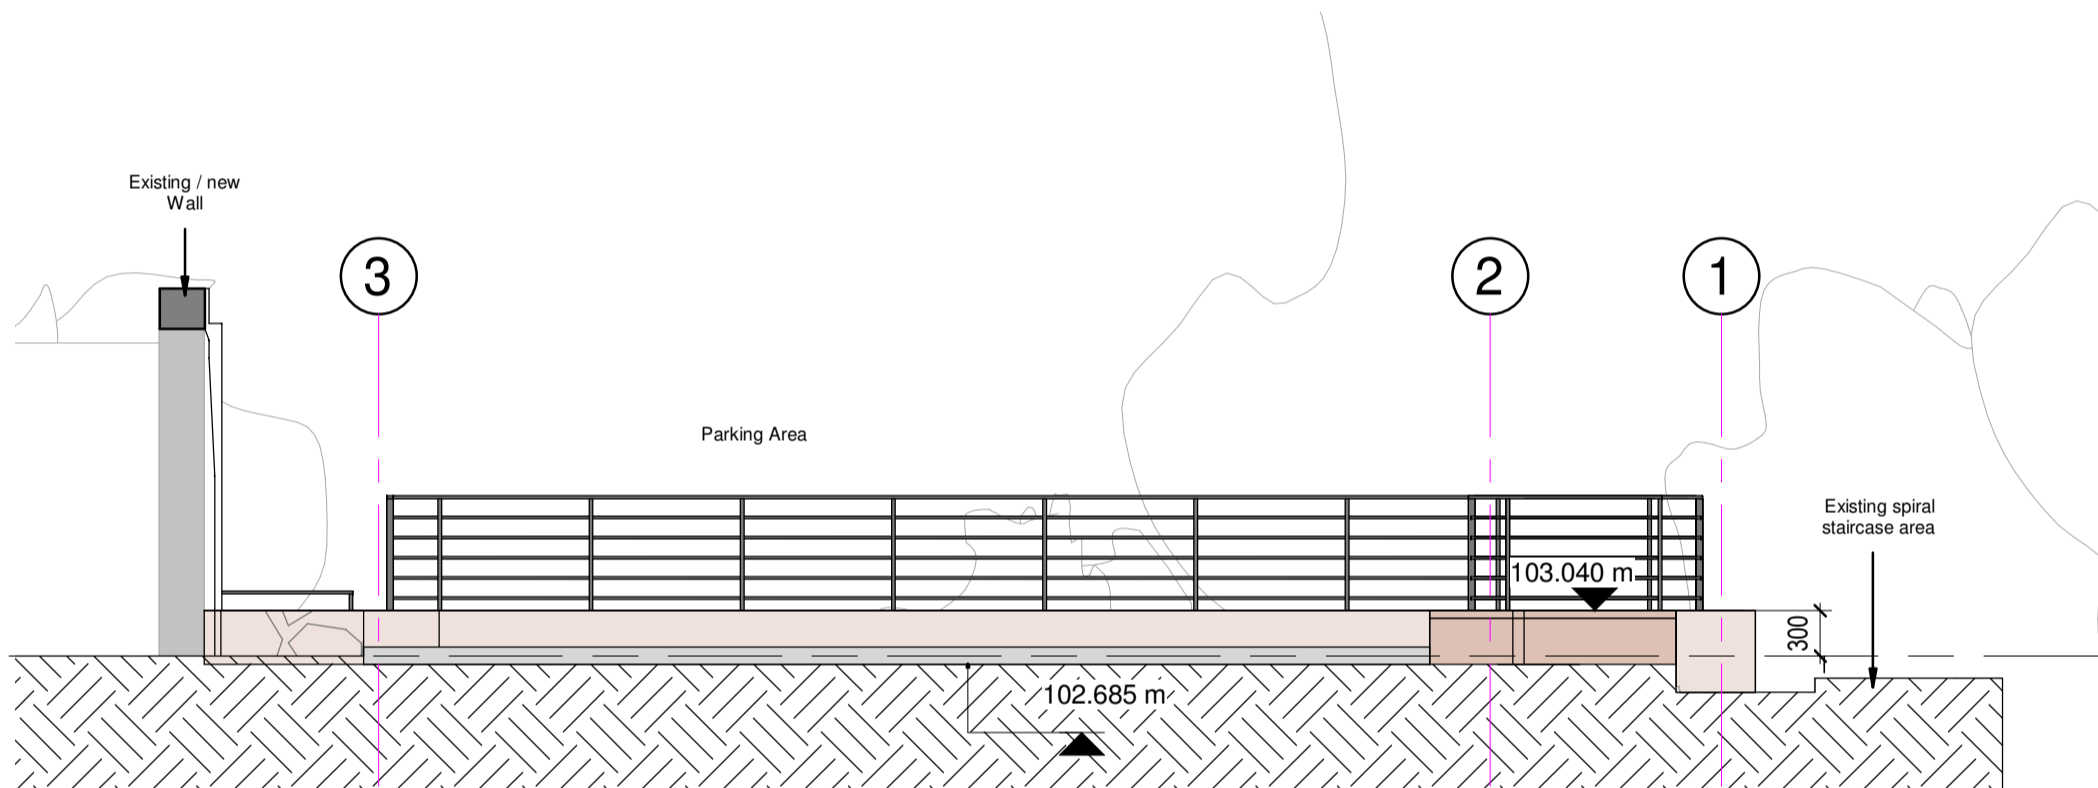

**N NORTH ELEVATION**  
AL(00)200 SCALE 1 : 50

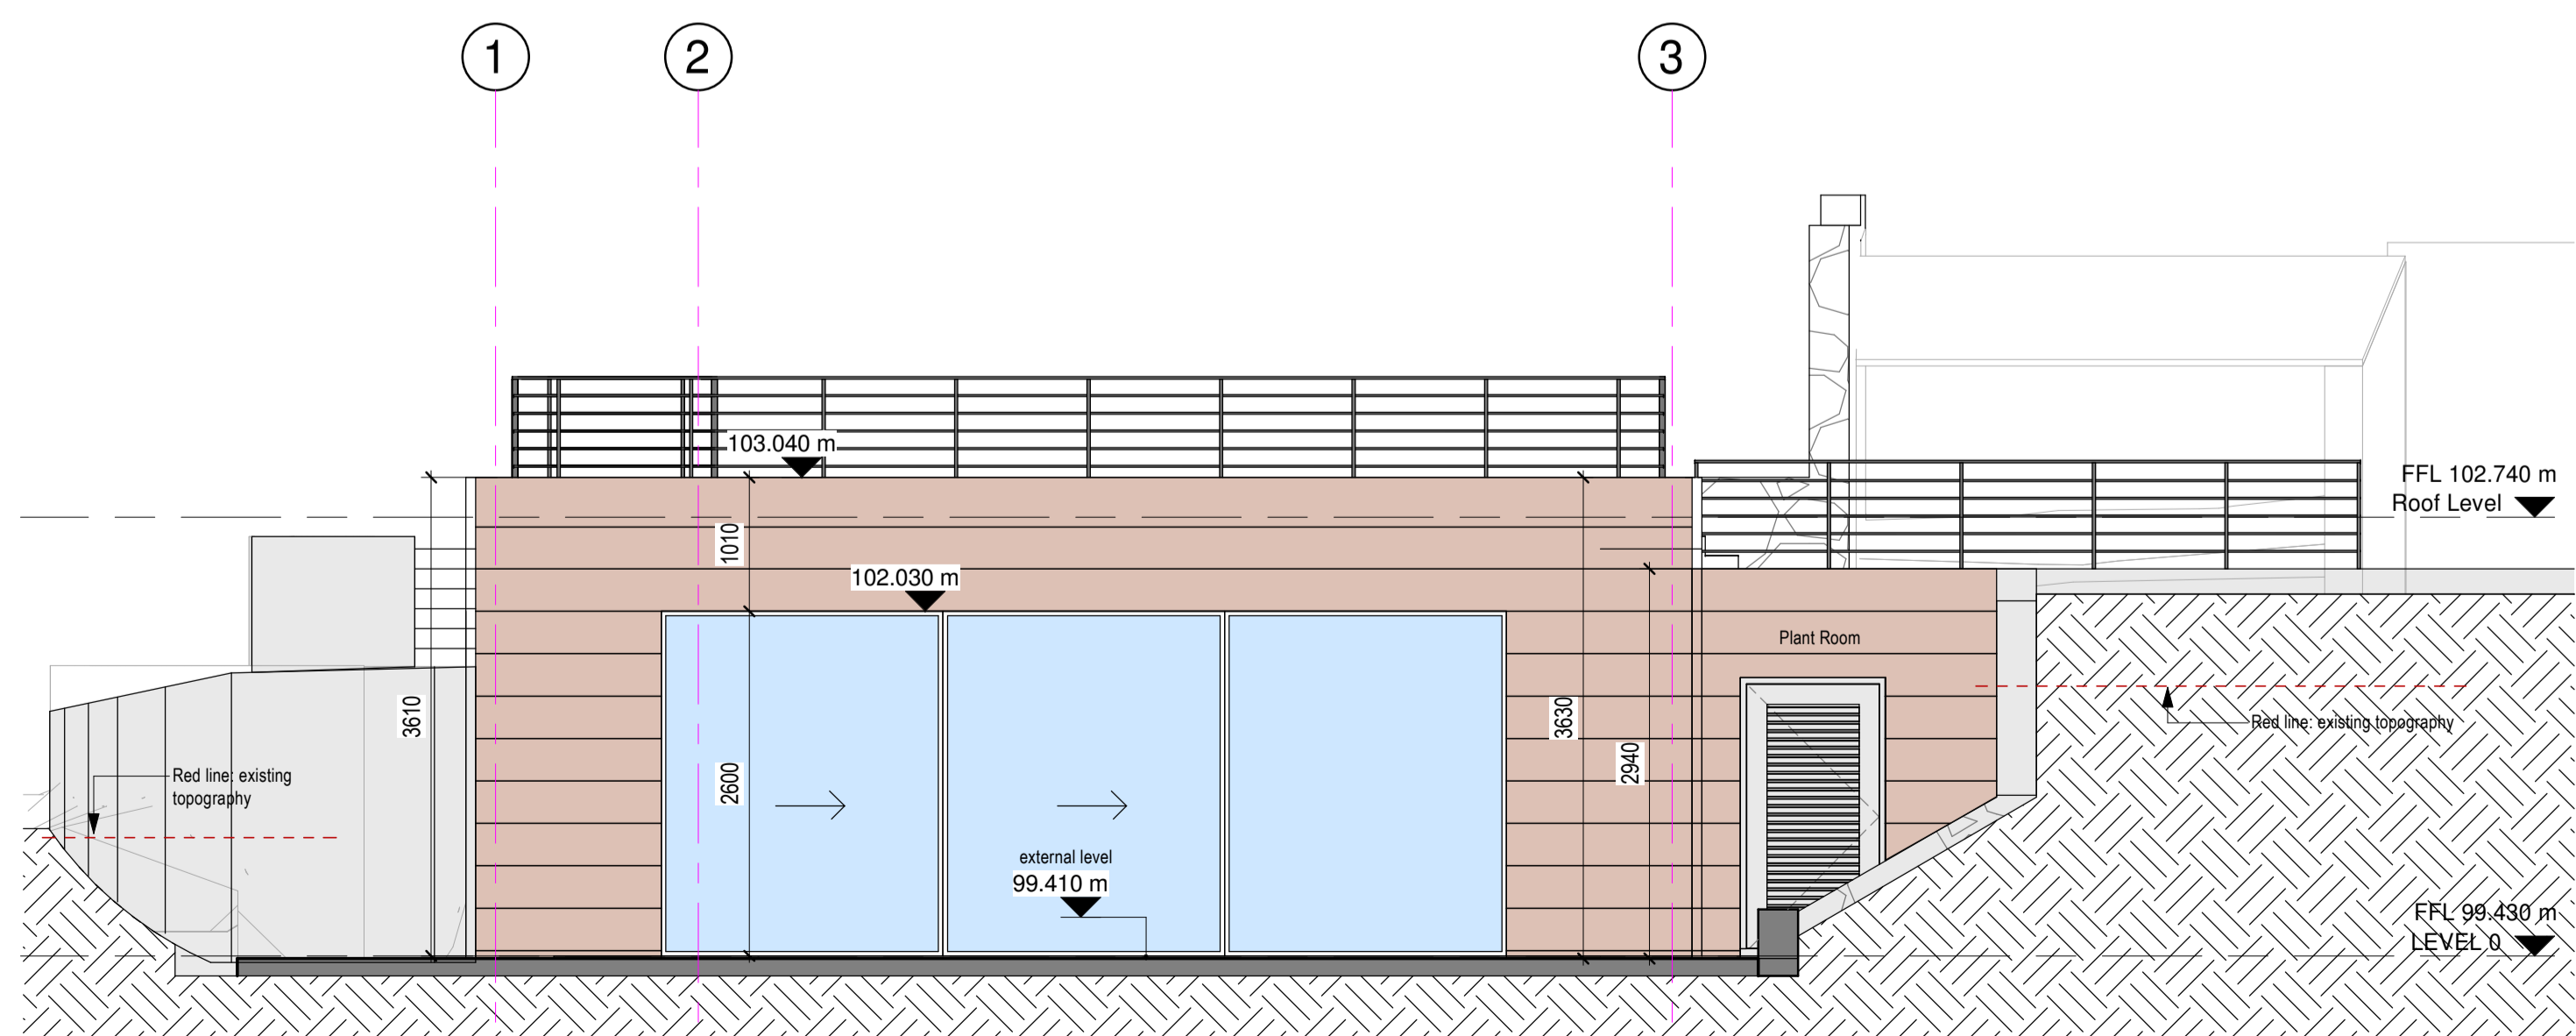

**S SOUTH ELEVATION**  
AL(00)200 SCALE 1 : 50

- NOTES**
1. This drawing is copyright of L7 architects
  2. Do not scale from this drawing
  3. Use figured dimensions only
  4. All proprietary materials to be installed in line with manufacturer recommendations

Rev	Description	Date
C3	Plant room added	18.03.2021
G2	Updated following latest changes	20.01.2021
G1	Issue as construction. New set out and building size	12.11.2020
P1	For approval	02.11.2020

**L7 architects**

36 Myrtle Parade, Liverpool, L7 7DP  
0151 708 5159  
office@l7architects.co.uk  
www.l7architects.co.uk

Drawing status  
**Construction**

PROJECT  
**Littledene**

TITLE  
**GA Elevations**

CLIENT  
**ALAN BEER**

DRAWN BY: AL  
CHECKED BY: Checker  
DATE: 11/11/20

SCALE (@ A1): 1 : 50  
PROJECT NUMBER: 13.026

DRAWING NUMBER: AL(00)200  
REV: C3