


RESPONSIBILITY IS NOT ACCEPTED FOR OTHERS SCALING DIRECTLY FROM THIS DRAWING. DO NOT SCALE FROM THIS DRAWING, USE WRITTEN DIMENSIONS ONLY.


ORIGINAL SHEET SIZE **A3**

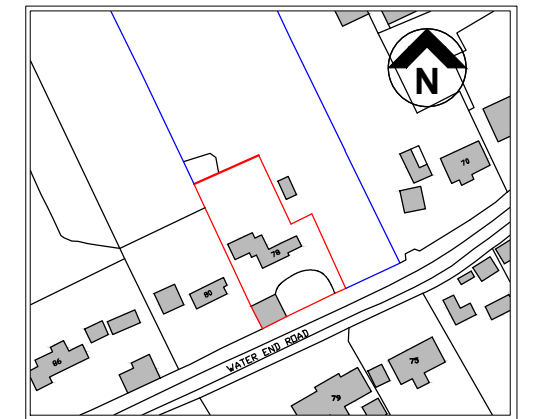

LOCATION PLAN 1:2500



PROPOSED FRONT ELEVATION - SOUTH

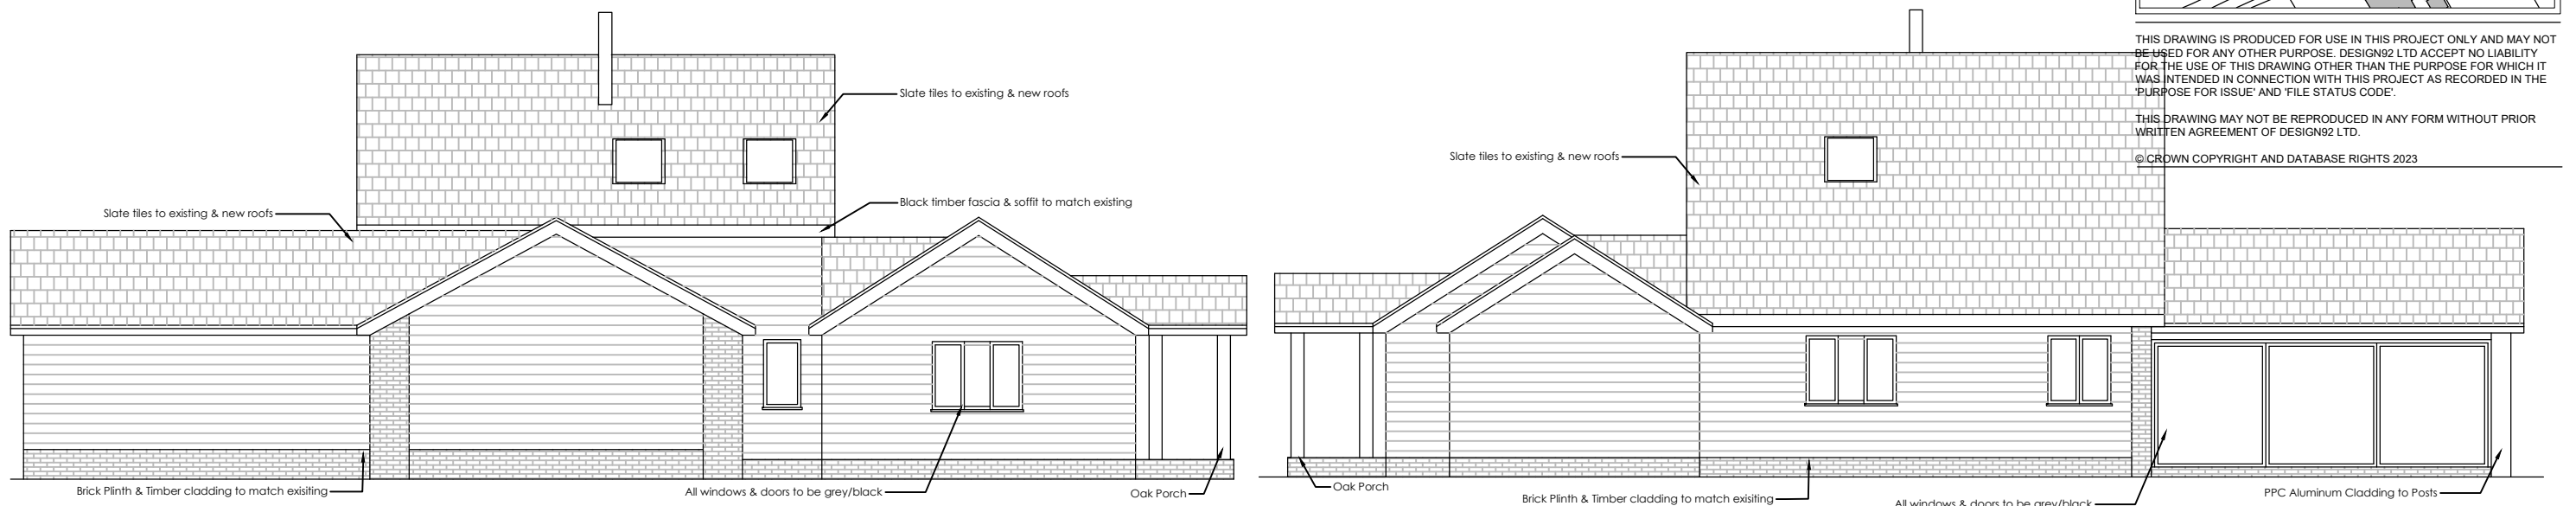

EXISTING ELEVATION - WEST

PROPOSED ELEVATION - EAST

COMMENT		UPDATED DIMS			
P3	ES	10.07.23			
REV	DRAWN	DATE	CHECKED	DATE	APPROVED DATE



A: 1 Heme Poplars Farm Cottages, Toddington LU5 6HG T: 07824 777468 E: emily@design92.co.uk

CLIENT


MR THOMAS POTTER

PROJECT

GLENMORE BARN, 78 WATER END, MAULDEN, BEDS MK45 2BB

TITLE

PROPOSED ELEVATIONS

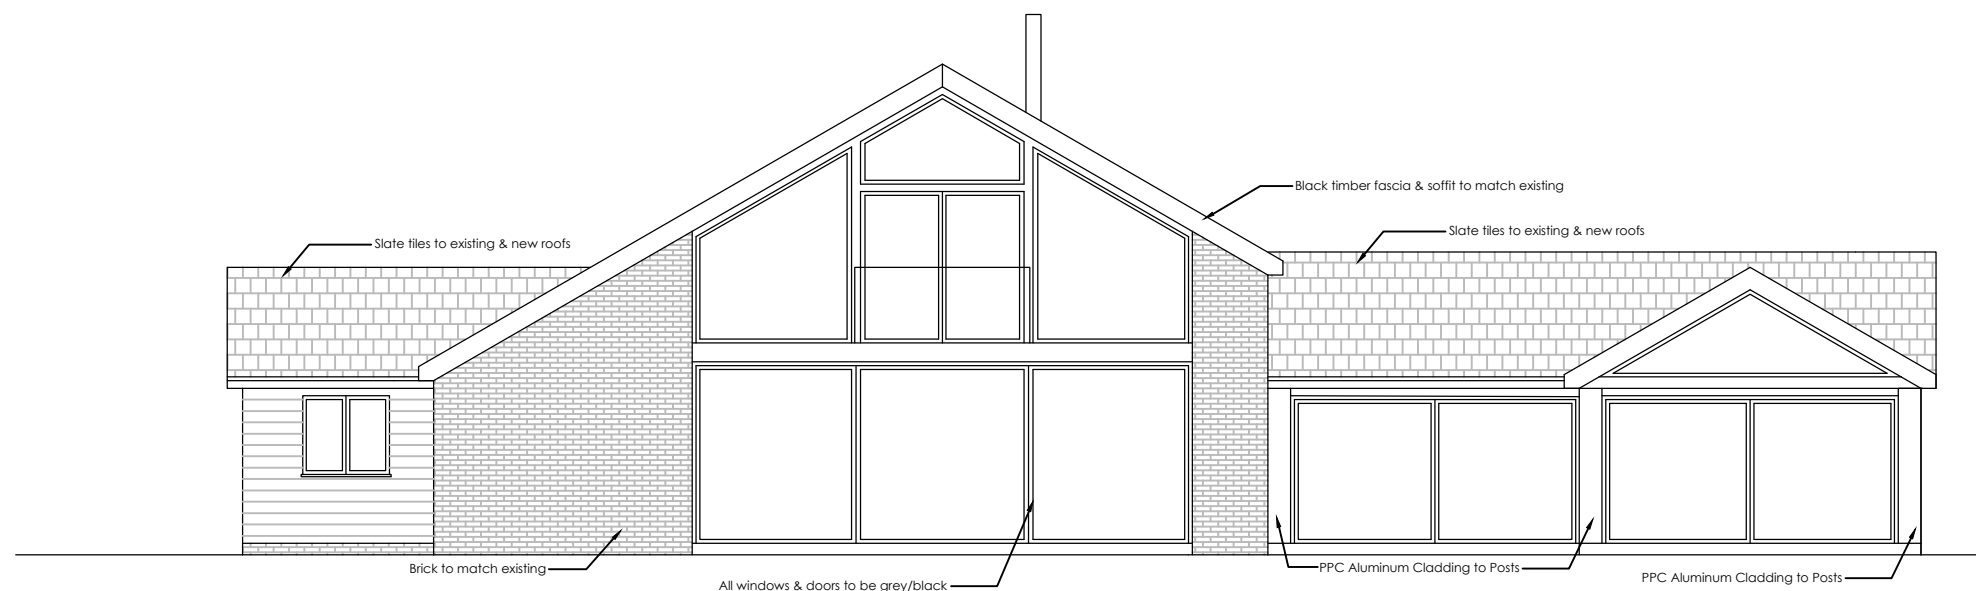

PROPOSED REAR ELEVATION - NORTH

SCALES 1:100 DISCIPLINE ARCHITECTURAL PROJECT NUMBER D92-23-0063

DRAWING NUMBER	REV CODE
D92 -23-63-DR-A- 101	P3
STATUS CODE	PURPOSE OF ISSUE
S2	INFORMATION
DRAWN BY	
ES	