

NOTES:



1. THIS DRAWING MUST NOT BE SOLED
2. THIS DRAWING IS TO BE READ IN CONJUNCTION WITH ALL OTHER PROJECT DRAWINGS
3. ALL DETAILS AND DRAWINGS MUST BE READ IN CONJUNCTION WITH THE 'TM NATIONAL CONSTRUCTION SPECIFICATION FOR HOUSES & LOW RISE APARTMENTS'.

LINTEL SCHEDULE		
REF.	LOCATION	LENGTH
L1	LOUNGE W1	1650MM
L2	FRONT ENTRANCE D1	1350MM
L3	STUDY/FAMILY W2	1650MM
L4	KITCHEN W3	1500MM
L5	BREAKFAST D2	1500MM
L6	DINING D3	2400MM
L7	HALL/LOUNGE D4	1200MM
L8	HALL/KITCHEN D7	1200MM
L9	SCREEN D6	1650MM
L10	SCREEN D7	1650MM
L11	LANDING W4	1200MM
L12	BEDROOM W5	1650MM
L13	BEDROOM W6	1200MM
L14	BATH W8	1200MM
L15	EN-SUITE W9	1500MM
L16	BEDROOM 1 D15	1200MM
L17	ELEC. METER	750MM

REAR FRENCH DOORS TO HAVE A HANDLE ON BOTH SIDES OF EACH DOOR TO ALLOW THEM TO BE OPENED SIMULTANEOUSLY ACHIEVING A MINIMUM OF 850MM CLEAR OPENING

SHADING DENOTES GLAZING TO COMPLY WITH APPROVED DOCUMENT PART K4:2013 AND Q:2015

DIMENSIONS SHOWN TO EXTERNAL DOORS AND WINDOWS ARE BRICKWORK OPENING SIZES

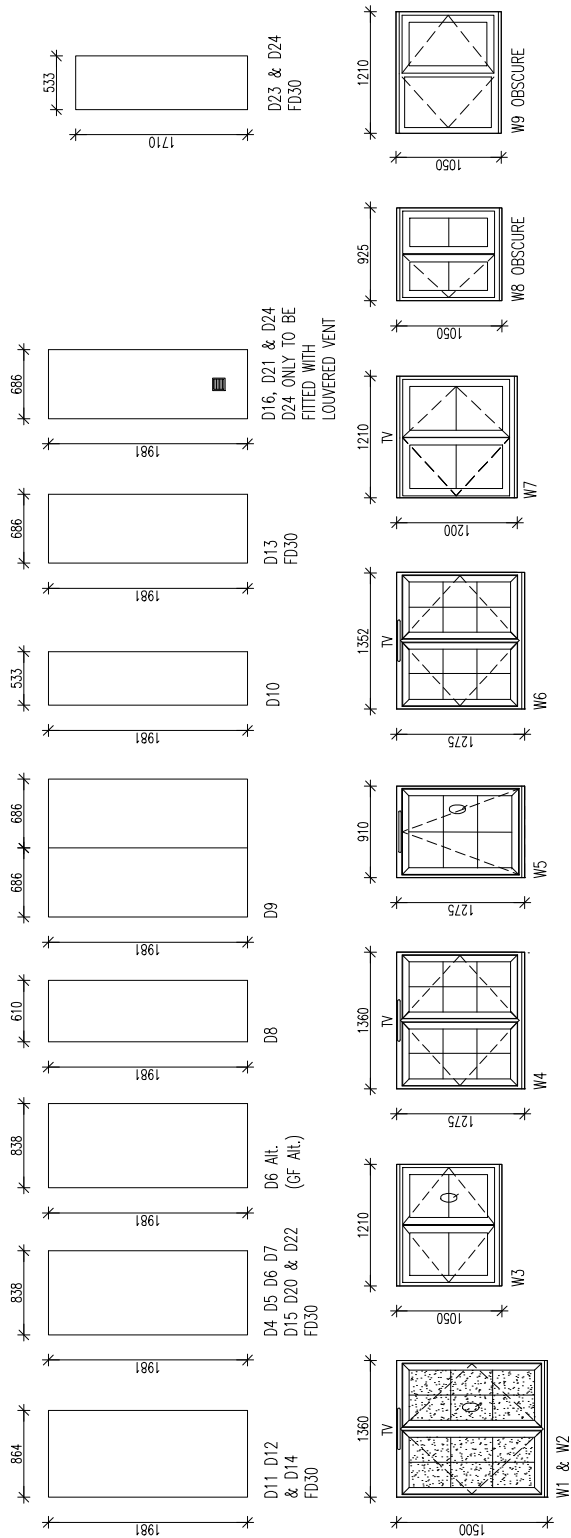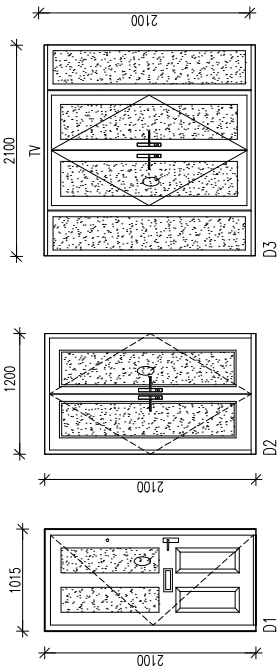

PROVIDE 1100MM GUARDING HEIGHT TO FIRST FLOOR WINDOWS IN ACCORDANCE WITH PART Q

TV-TRICKLE VENTILATION WITH A MINIMUM EQUIVALENT AREA OF 4000mm<sup>2</sup> TO PLOTS 7, 19, 45, 65, 92 62 & 63. No TVs to plots 17, 32 & 34

SHADING DENOTES GLAZING TO COMPLY WITH APPROVED DOCUMENT PART K4:2013 AND Q:2015

Q - PART Q COMPLIANCE  
DOORSETS AND WINDOWS TO BE DESIGNED IN ACCORDANCE WITH PAS24:2012 OR AS DEFINED IN APPENDIX B TO COMPLY WITH APPROVED DOCUMENT PART Q: 2015. REFER TO STANDARD DETAIL DW(13)-13.20 FOR GUIDANCE

**Taylor Wimpey**  
Health, Safety & Environmental Information  
Extracted from the Significant Risk Register of the Taylor Wimpey FELTON - Product Risk Assessment Document  
All works must be carried out by a competent contractor working to an agreed safe system of work which reflects the controls highlighted above.  
10. Control risk of fall when working at height.

**Taylor Wimpey**  
Dwg No: NB50 / 7 / 81  
Title:

**FELTON**  
STANDARD HOUSING RANGE ISSUE 7  
WINDOW AND DOOR SCHEDULES

Site no: House type no: Dwg no: Rev: 204 / 21781 / NB50 / 81 / M  
Scale: 1:50 @ A3 Date: SEPT 22  
Drawn By: Checked By: KR

Taylor Wimpey UK Ltd  
High Wycombe, Bucks HP12 2NR  
Tel: 01494 05032 Fax: 01494 05063  
www.taylorwimpey.co.uk

PLOT NO.S 17, 19, 32, 34, 62, 63, 65, 92 (AS HAND)  
PLOT NO.S 7, 45 (OPPOSITE HAND)