



GENERAL NOTES
 Whilst every care has been taken to ensure accuracy, no responsibility will be accepted for any errors contained in this drawing and it should not be relied upon for ordering of any materials.
 All details and dimensions must be checked on site before any building work or material ordering.
 This drawing is copyright the property of the Client. All dimensions to be checked on site before proceeding.
 Contractor to check and adjust dimensions of new work to suit existing conditions.
 Do not assume existing structure or details are plumb, square or level.
 Contractor must notify the Agent of any discrepancies before proceeding.



FRONT ELEVATION

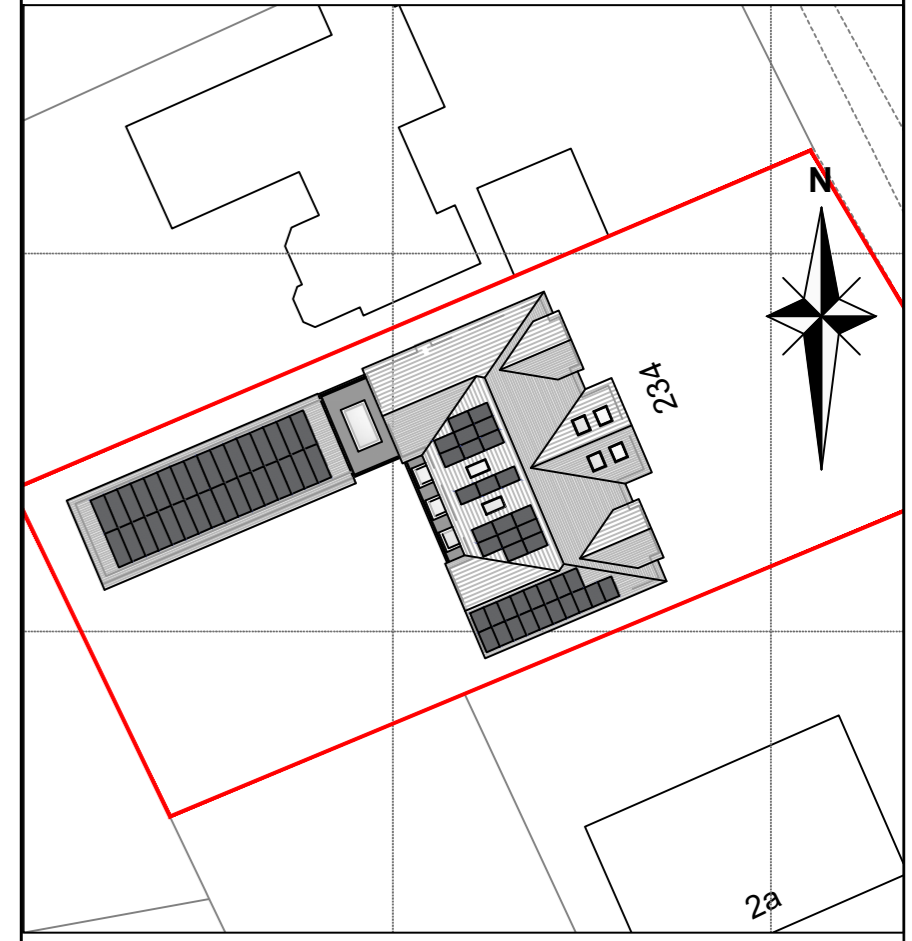


Block Plan
 Scale 1:500

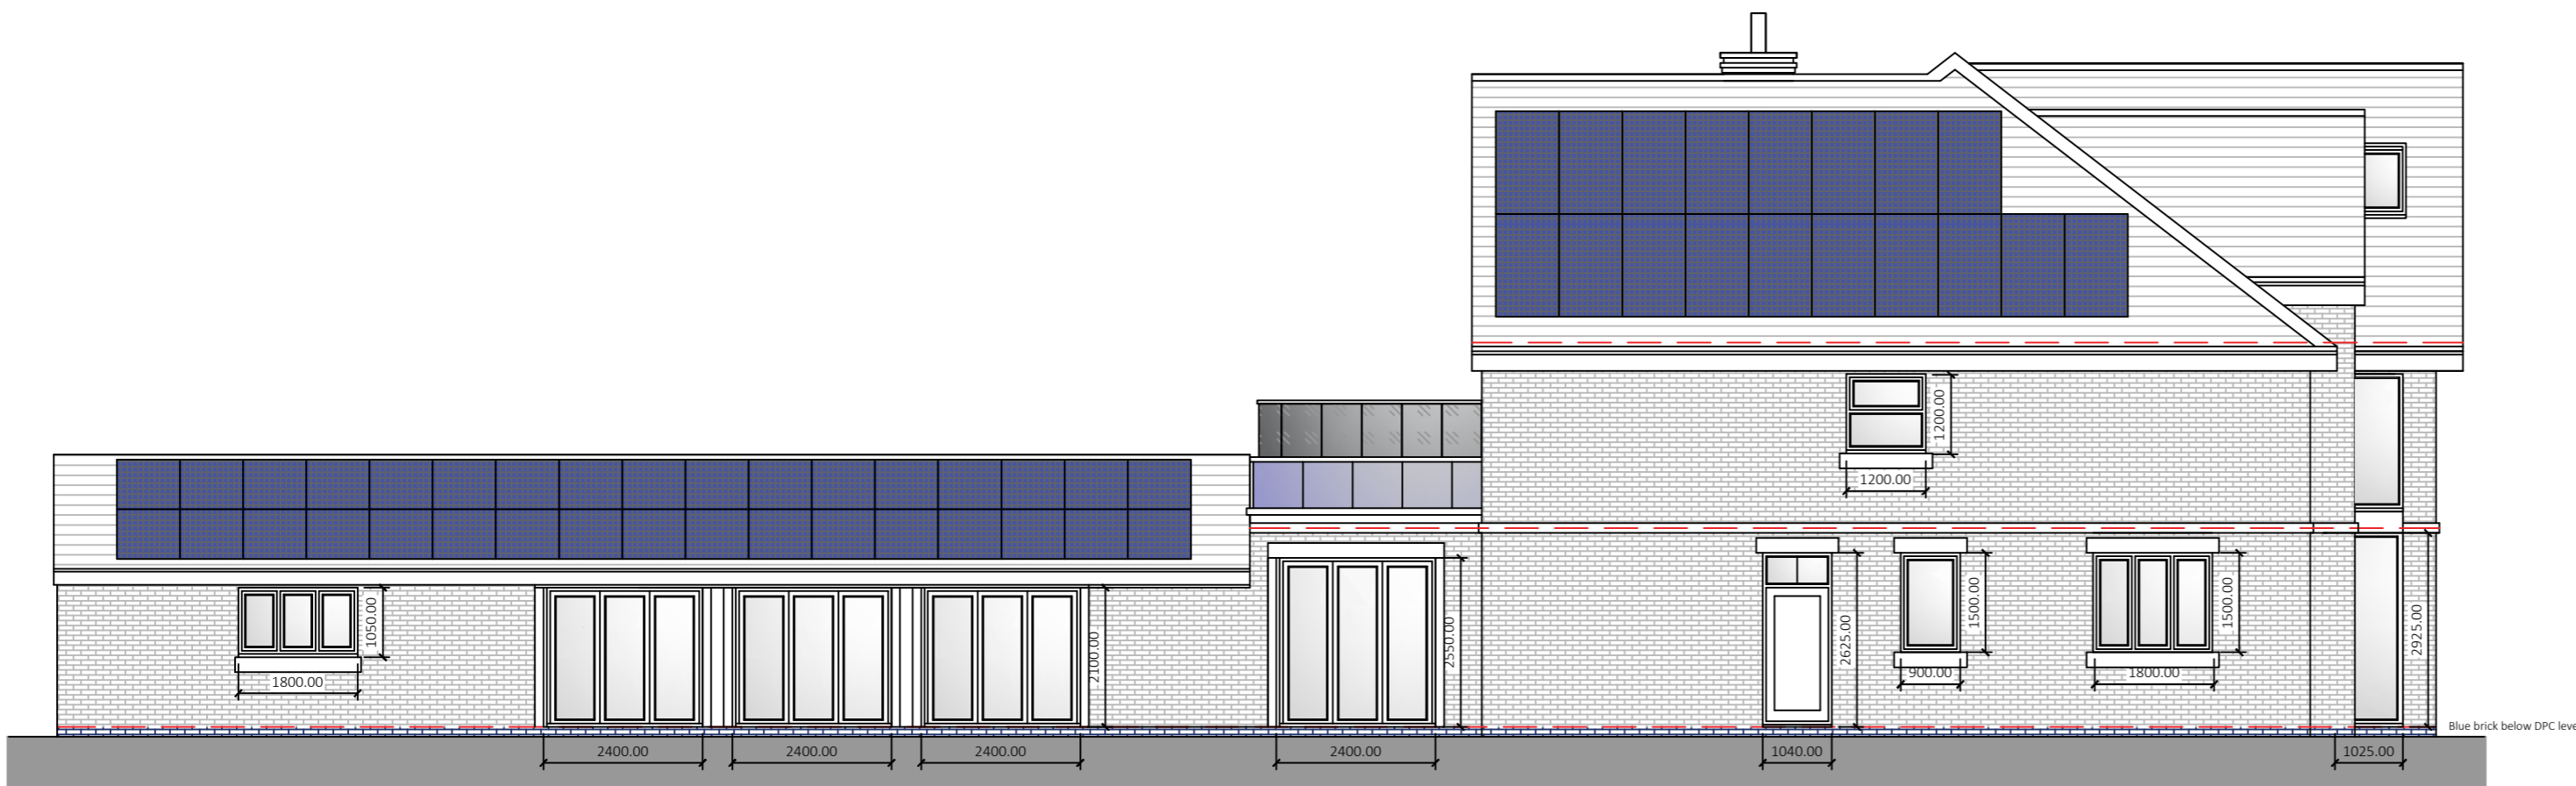


SIDE A ELEVATION



Location Plan
 Scale 1:1250

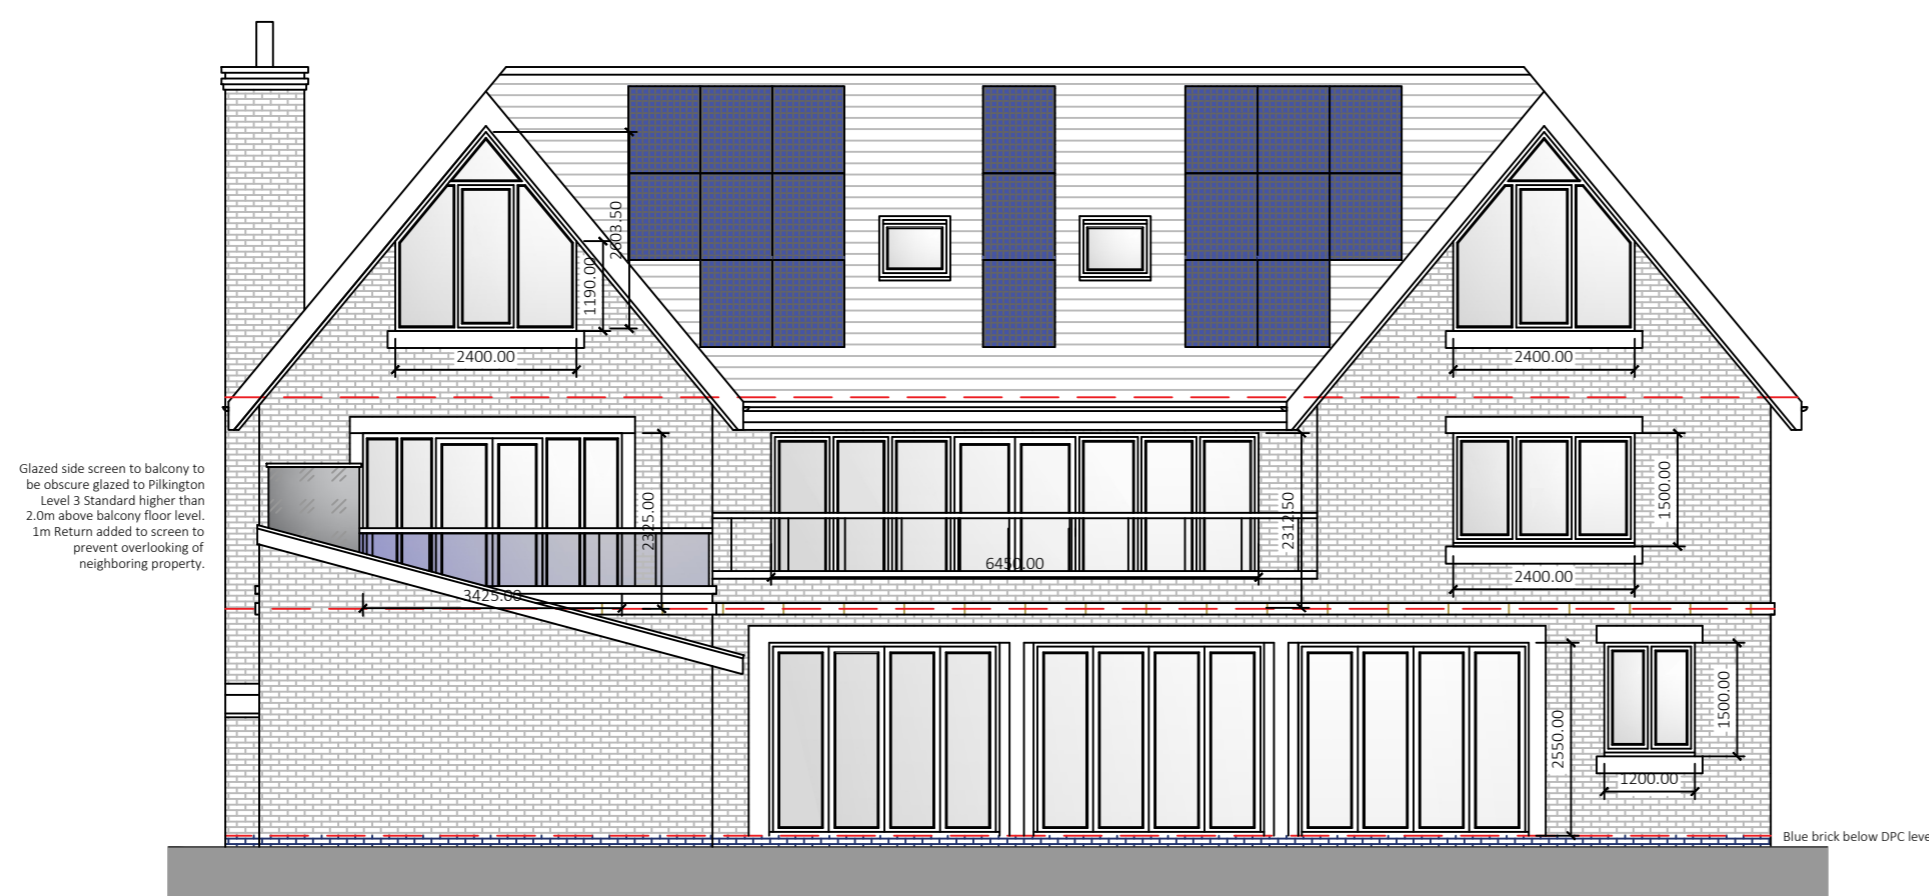

REAR ELEVATION

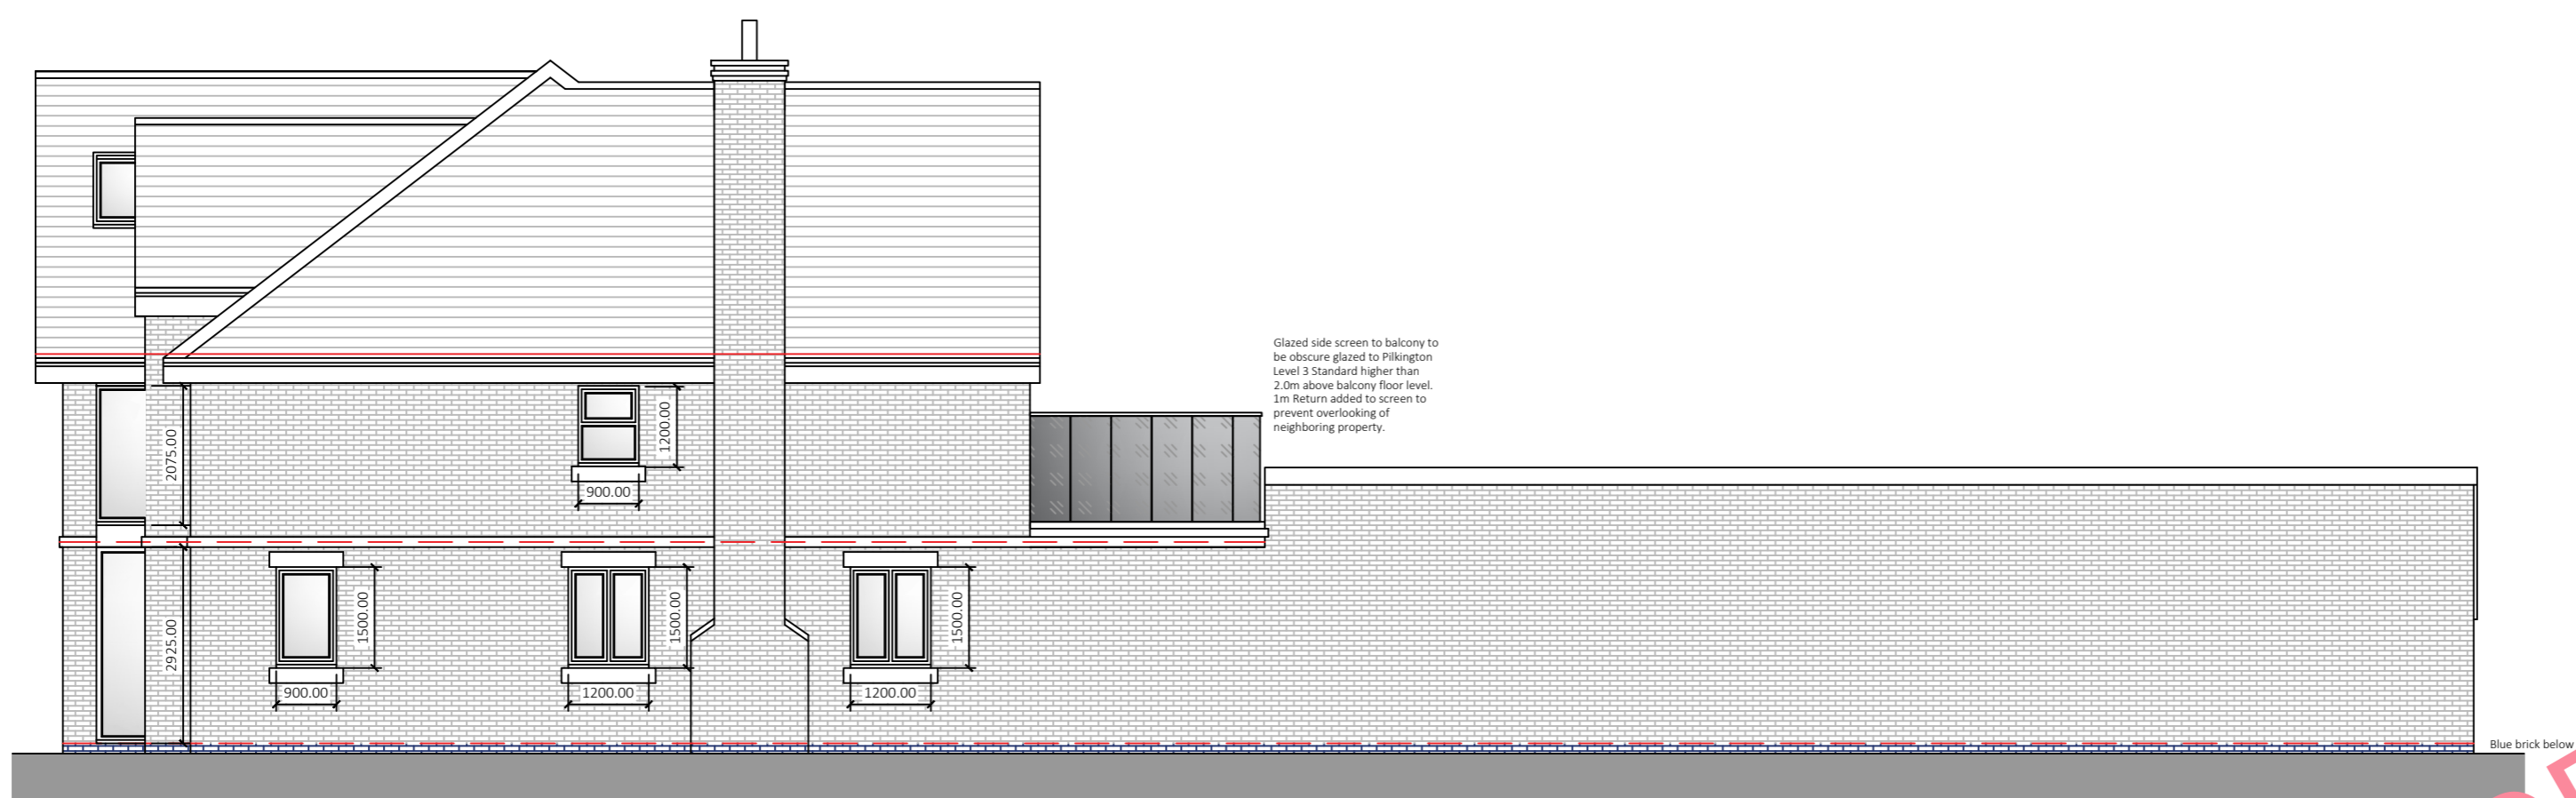

SIDE B ELEVATION

Rev	By	Chk	App	Date	Description
E	ST			09/08/2025	Windows altered
D	ST			16/07/2025	Updates following site meeting
C	ST			09/06/2025	Amended to clients comments
B	ST			06/06/2025	Amended to clients comments
A				30/05/2025	Dimensions added



ST Architecture and Design Ltd
 53 Howitt Street, Heanor,
 Derbyshire, DE75 7AU,
 Tel: 07973 520281
 Email: info@starchitecture.co.uk
 Web: www.starchitecture.co.uk

Project
Mr D Bath
 234 Melton Road
 West Bridgford, NG12 4BS

Drawing
Building Regulation Drawings
 Elevations

Drawn by ST Date: _____
 Designed by ST Date: _____
 Checked by _____ Date: _____
 Approved by _____ Date: _____

Drawing No. STA_0175_11 Revision E

Drawing Scale: 1:100 Sheet size A1
 DO NOT SCALE FROM DRAWING

