



This drawing is **copyright**. Do not scale from this drawing.
 All dimensions to be checked on site and any discrepancy, error or omission reported to the architect.
 This drawing shall be read in conjunction with all relevant architects' and engineers' drawings and specifications.


REV	DRN	CHK	AMENDMENTS	DATE
A	DF		1. Omit Door D-06. 2. Omit W-13,14,15 & 16. 3. Modify D-05, 07 & 08.	12/03/19
B	DF		1. Omit rooflights from hall. 2. Omit W-12	19/03/19
C	DF		1. W-17 & W18 to be fixed panes. 2. W-07 include night vent.	09/04/19
D	DF		1. W-20 Confirm opening casement. 2. W-07 adjust to 1200mm high.	14/06/19

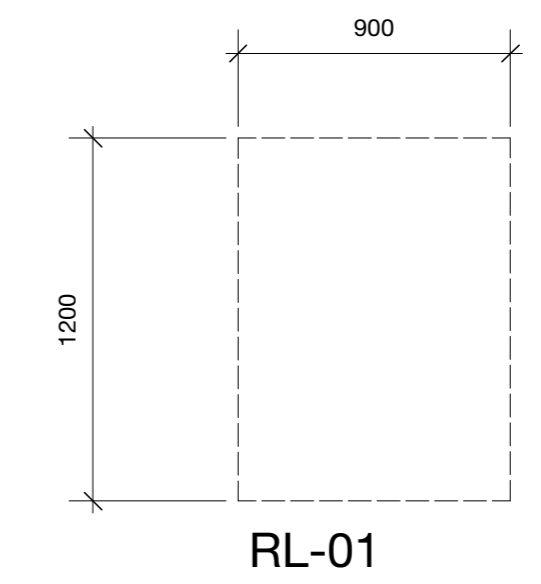

Roof Plan

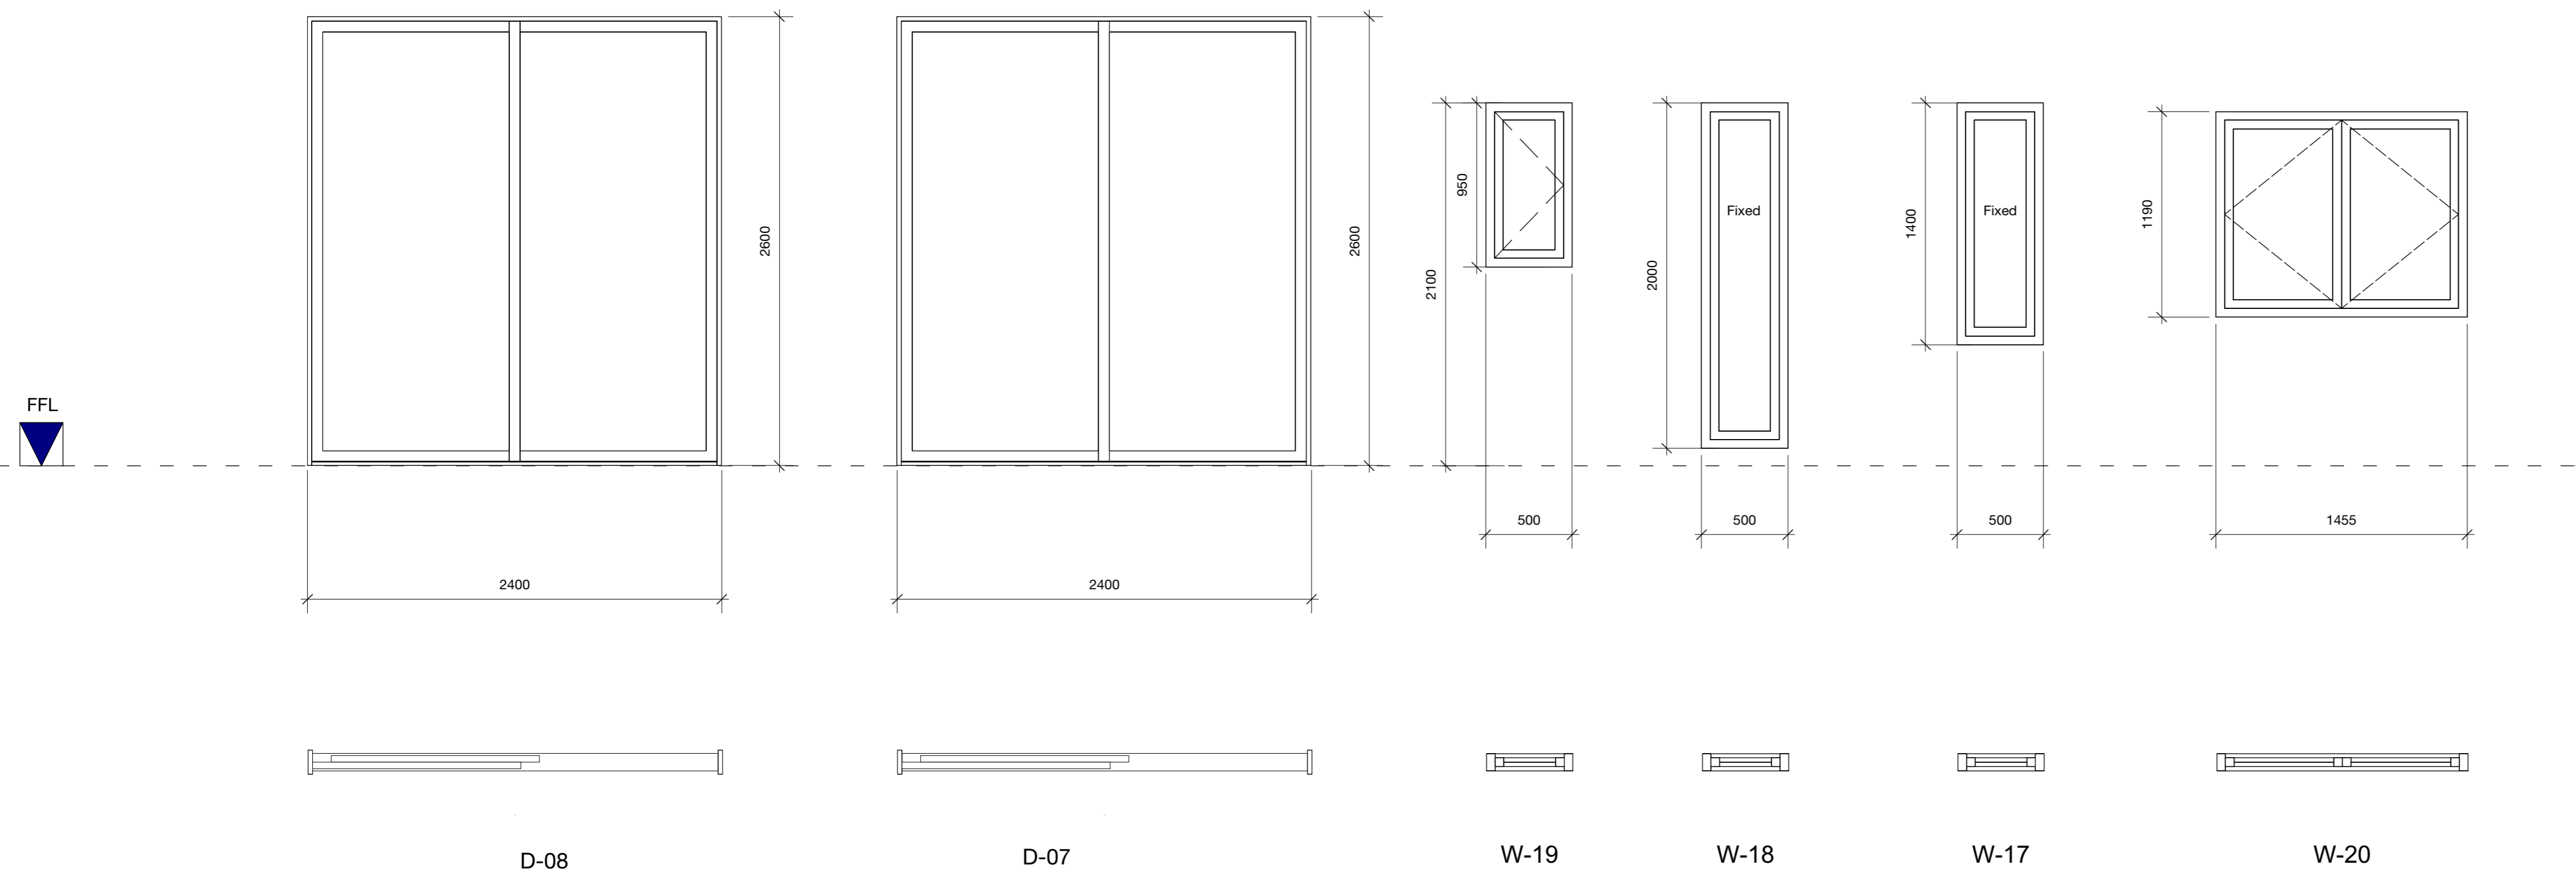

FIRST FLOOR

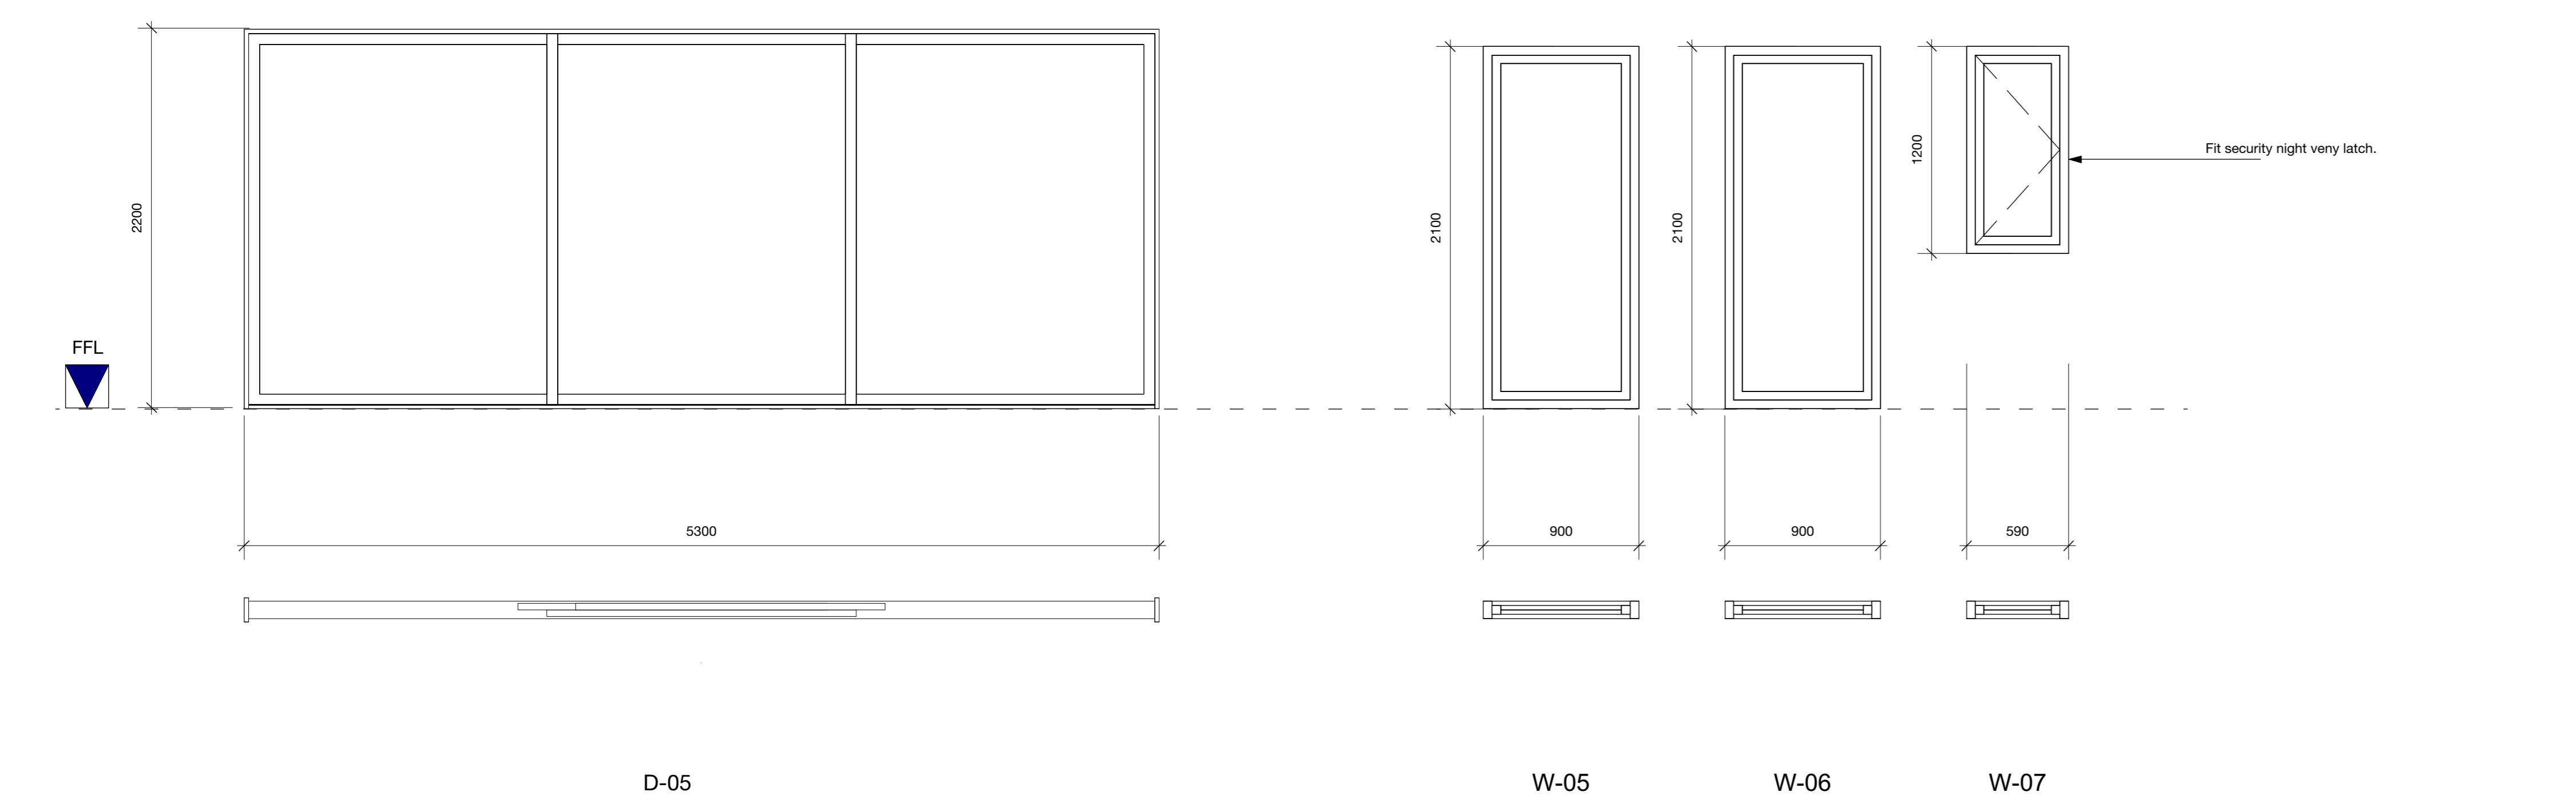

GROUND FLOOR

PROJECT
4 WHITE HOUSES
 NOIRMONT LANE
 ST. BRELADE
 JERSEY

CLIENT
 Mr. A & Mrs. J Wicks

DRAWING
 PROPOSED
 EXTERNAL WINDOWS & DOORS -
 SHEET 2

SCALE 1:25 at A1	DRAWN D.F	CHECKED
---------------------	--------------	---------

STATUS
 TENDER



13 Royal Square, St. Helier, JE2 4WA
 T : 01534 73310
 E : mail@a-bcf.com www.a-bcf.com

DRAWING No 1128.23	REVISION D
-----------------------	---------------