



2

Roller Blinds.

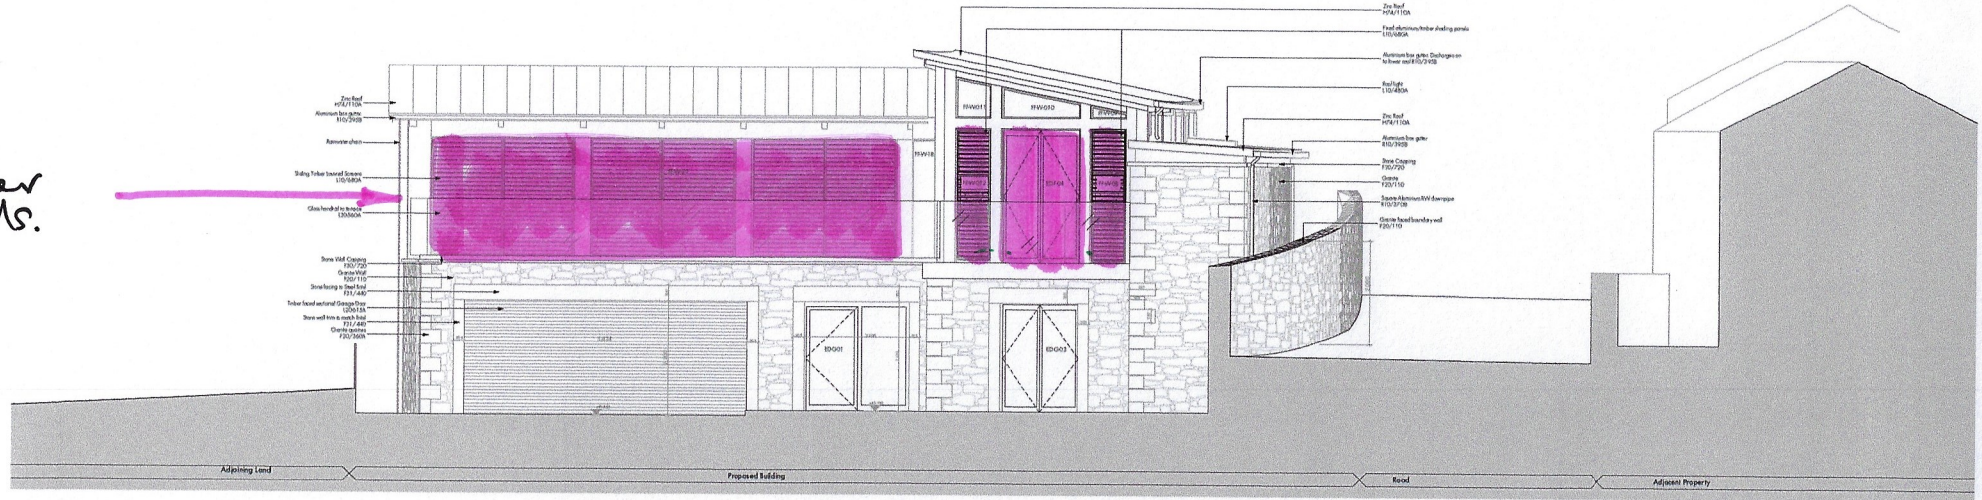

West Elevation

1:50

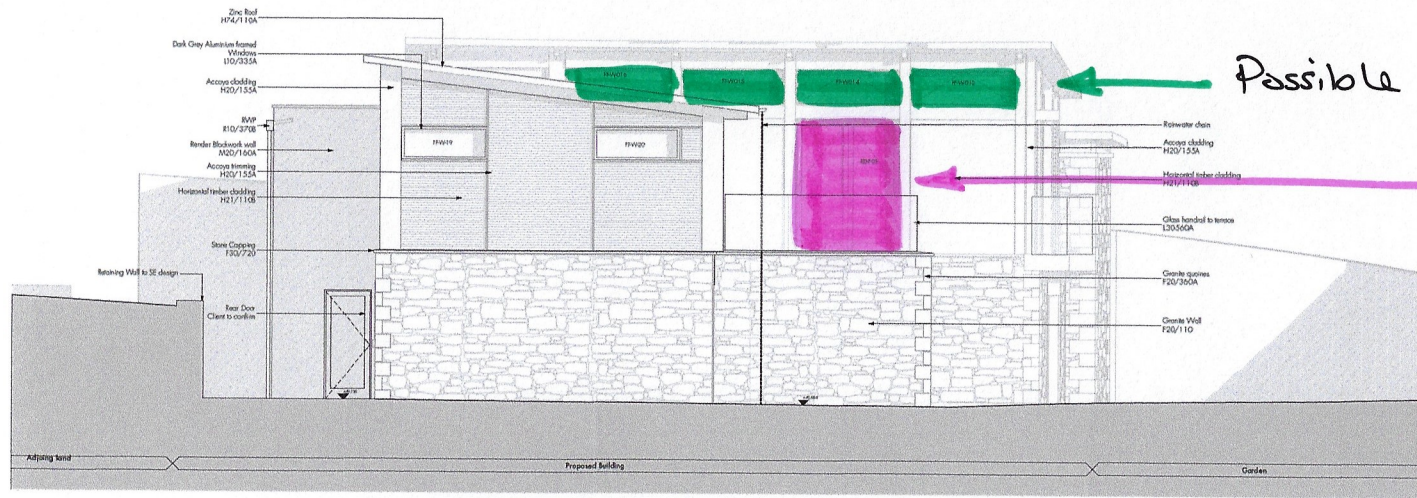

North Elevation

1:50

PRELIMINARY TENDER ISSUE

Note
This document and its design content is copyright ©. It shall be read in conjunction with all other associated project information including models, specifications, schedule and related contract documents. Do not rely on this document. All dimensions to be checked on site. Immediately report any discrepancies, errors or omissions on this document to the Client. If in doubt ASG.


Rev	Amendments	Date
11	TENDER ISSUE - FOR DISCUSSION	23/11/16

Rev	Amendments	Date

Client	Mr & Mrs McLachlan
--------	--------------------


GODELARCHITECTS				Job No	
1st Floor Suite 10, The Deck, 9 May, #3301				The Beach Shack	
M. 01234 48250 www.godelarchitects.com				Proposed Beach Shack North & West	
Scale	Drawn	Checked	Dim	Depth	Rev
A1	ML	MS	June 2016	210	11
1:50					

3

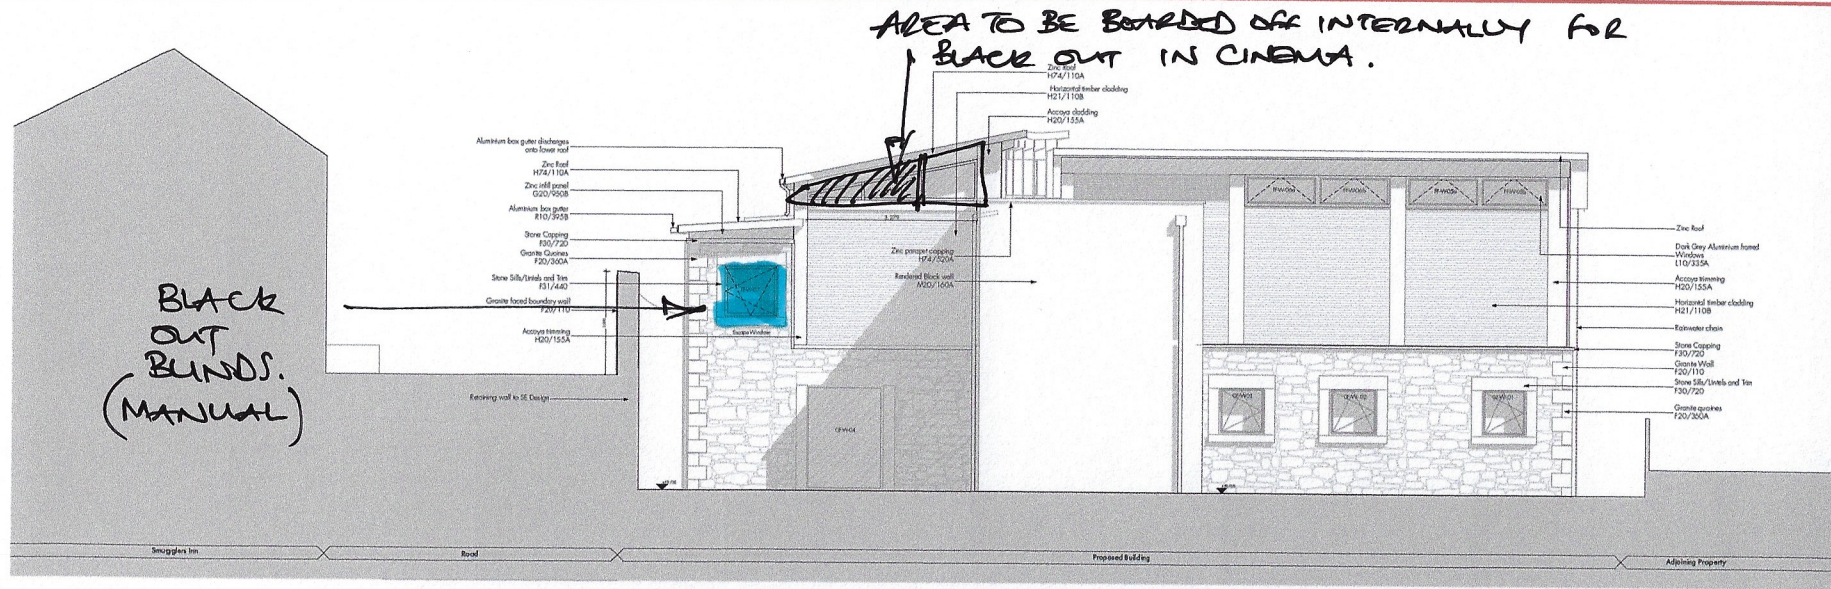

D East Elevation

1:50

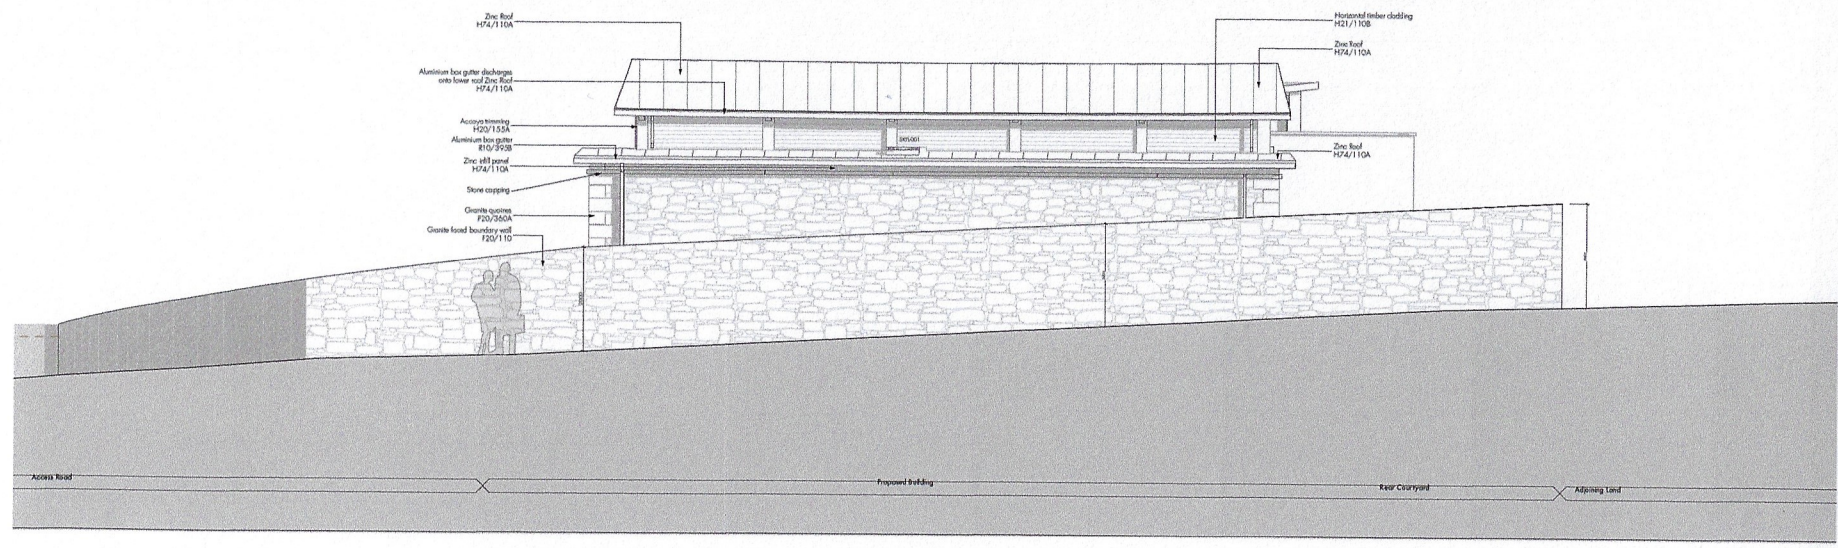

A South Elevation

1:50

PRELIMINARY TENDER ISSUE

Note
This document and its design content is copyright © 2016 and is used in conjunction with all other associated project information including reports, specifications, schedules and related construction documents. Do not make any modifications. All dimensions to be checked on site. Immediately report any discrepancies, errors or omissions to the architect in writing to the Designer. If in doubt AS4.

No.	Amendments	Date
11	TENDER ISSUE - FOR DISCUSSION	23/11/16

No.	Amendments	Date

Client
Mr & Mrs McLachlan

GODELARCHITECTS		Job Title The Beach Shack	
14 Chace Road - Inverloch VIC 3720 Tel: 01552 486550 - www.godelarchitects.com - mclachlan@godelarchitects.com		Drawing Proposed Elevations South & East	
Scale #A1 1:50	Drawn TN	Checked BS	Date June 2016
	Sheet 003	Length 21.1	No. 11