



1/ Foundation is subject to a later design by structural engineer.
 2/ Basement construction to BS 8102:2009 (clause 6.1) to achieve a Grade 3 environment using a type A (membrane) and Type B (Structural integral protection) construction methods.
 3/ Full radon protection will also be required.
 4/ Wall stability subject to a later calculation by Structural Engineer
 5/ Floor design is subject to a later design by structural engineer
 6/ Roof construction subject to a later design by structural engineer
 7/ The dwelling will be fitted throughout with a sprinkler system conforming to BS 9253:2014
 8/ The parking area will need a sprinkler system conforming with BS EN 12845:2015
 9/ All new elements of structure to achieve 30 minutes of fire resistance

Floor Design U-Value 0.1W/msqK
 Glazing U-Value 1.4W/msqK
 Roof Design U-Value 0.12W/msqK
 Walls Design U-Value 0.14W/msqK

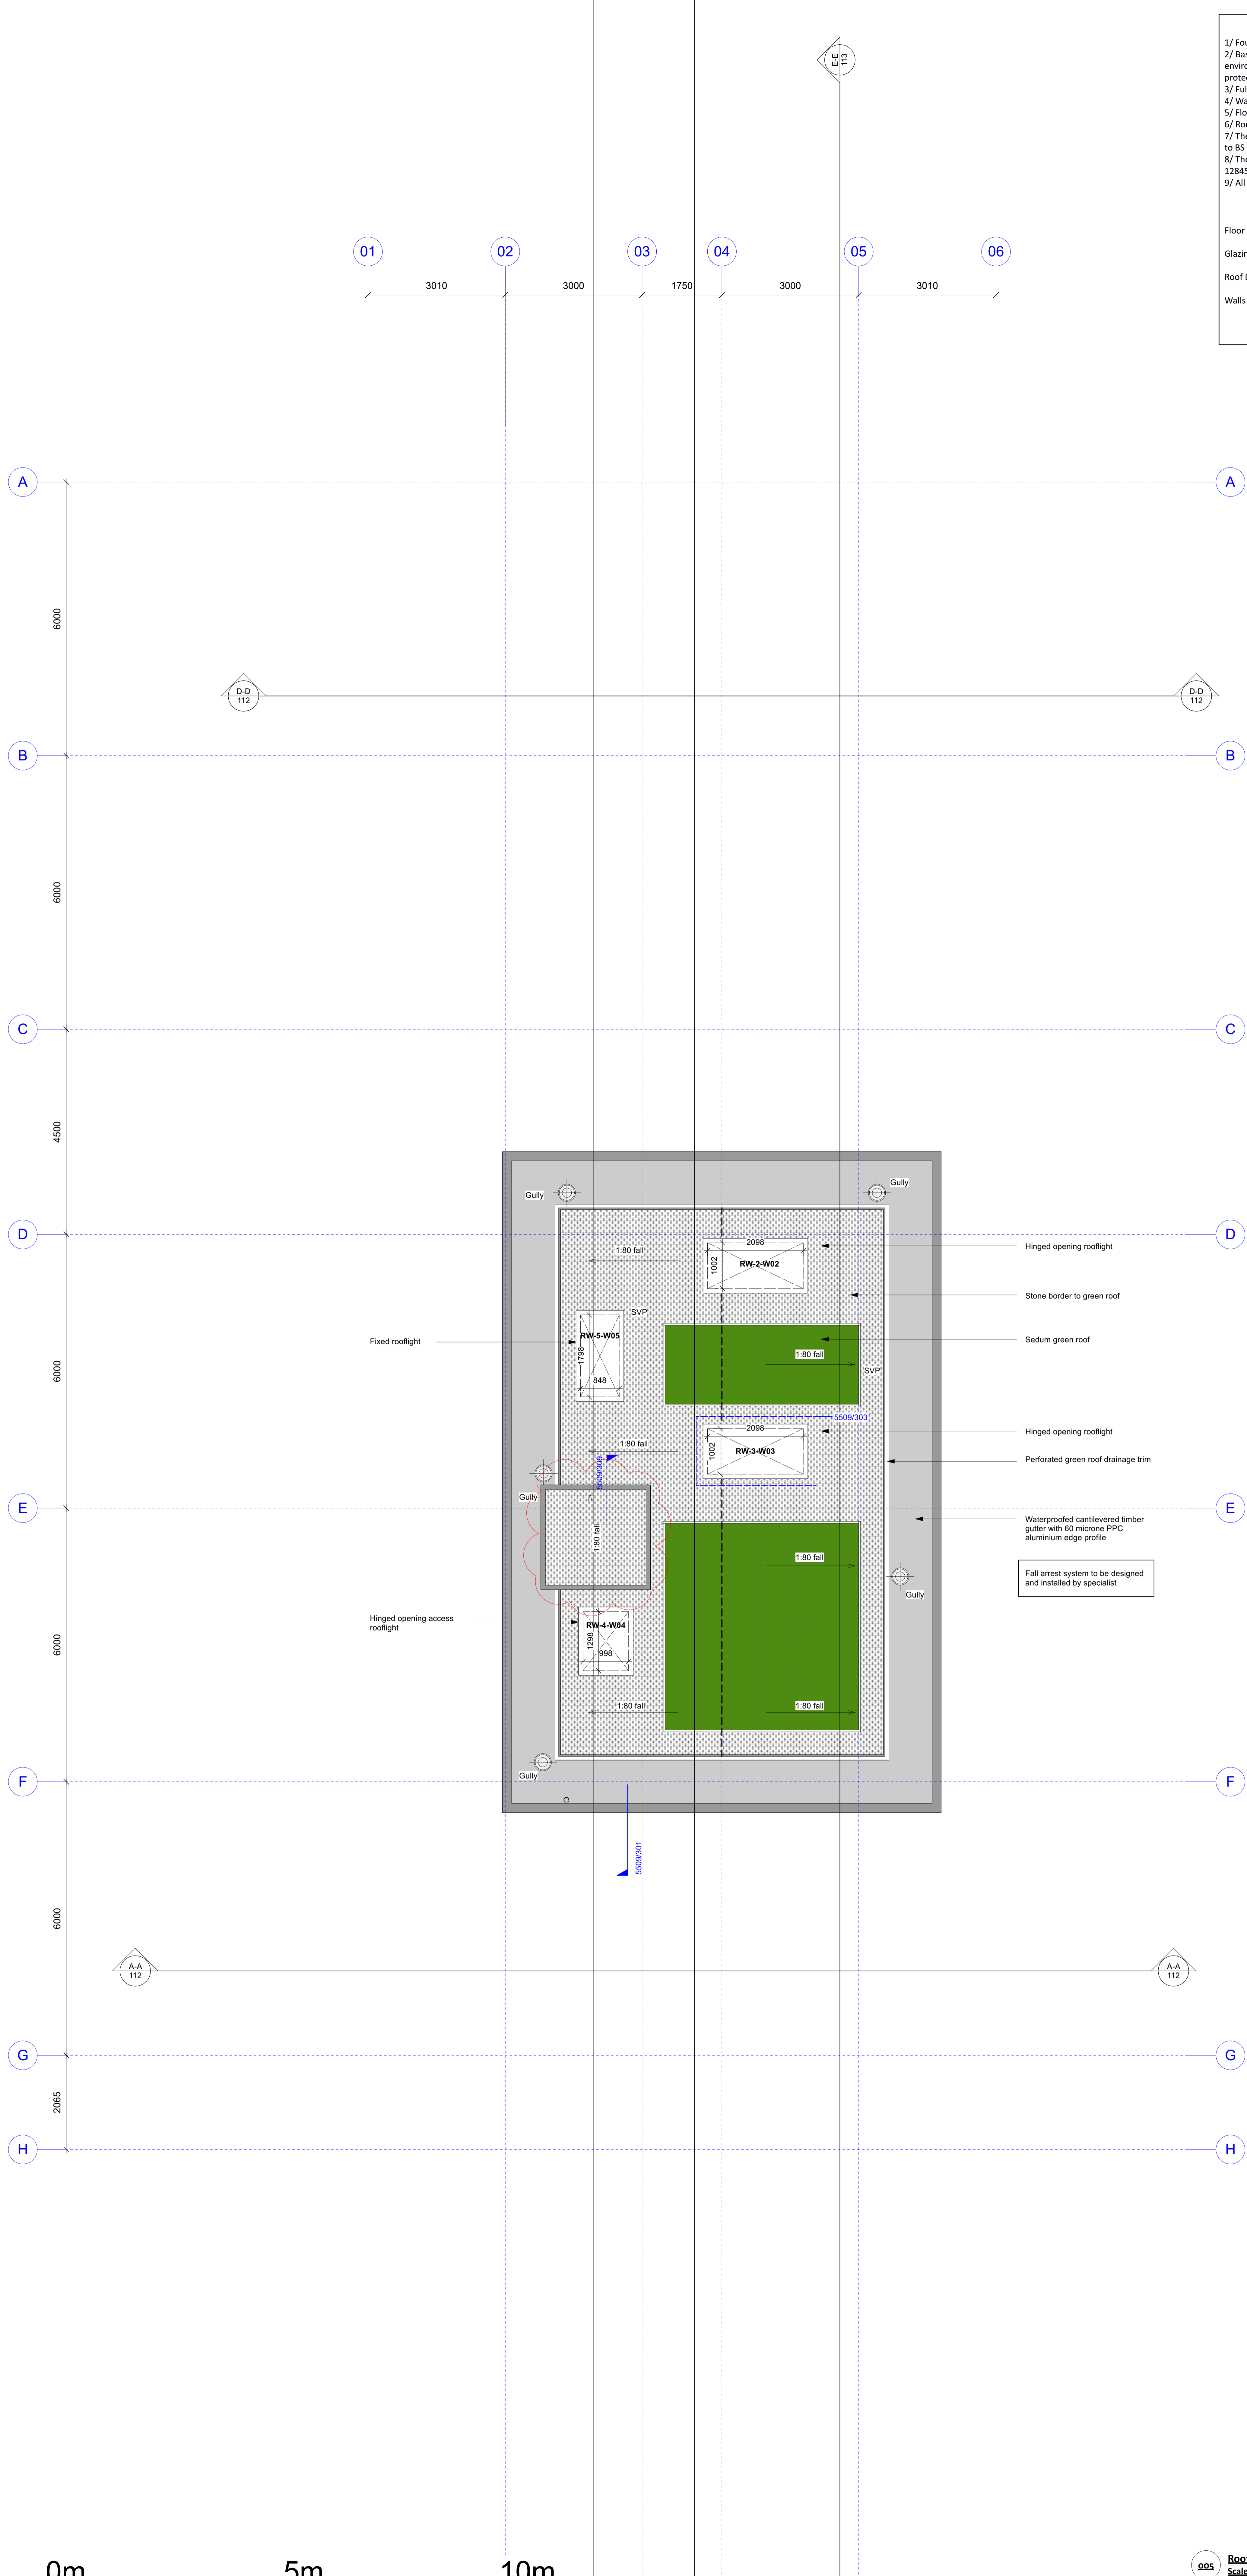

ROOF LEVEL
SCALE 1:50

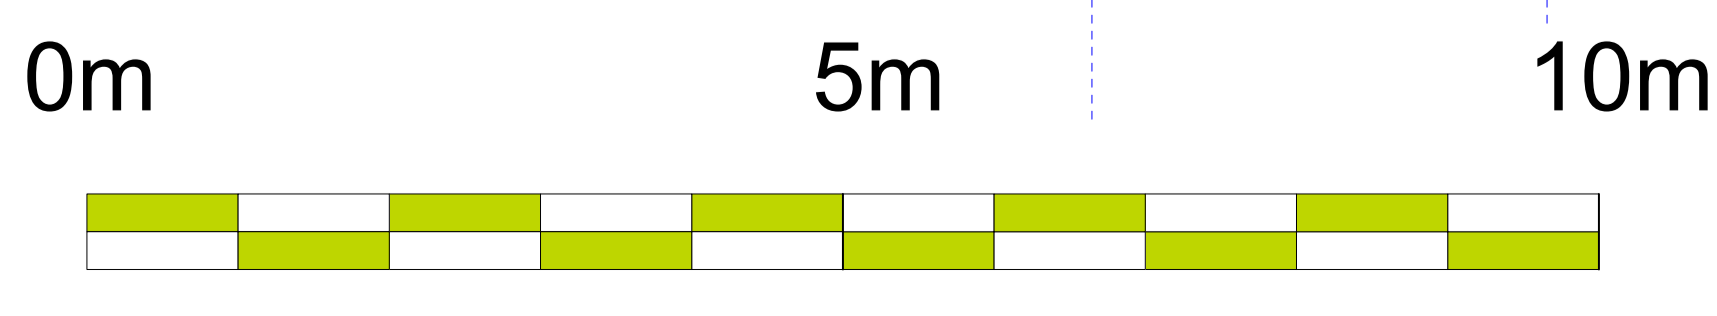

005 Roof Plan
Scale: 1:50

02/05/2021	E	OK	Approved for print
06/02/21	D	OK	Status changed, issued for tender
28/02/2020	C	OK	Run for issue
09/01/20	B	OK	Final issue

FOR TENDER

Client: **Saroor Ltd**

Project Name/Address: **Cambray House**
Project Address:

Sheet Title: **Roof Plan**

Date: **March 2021**

Sheet Code: **0950 A0 refer to Drawing Labels | 09**

5509-WA-00-02-DR-A-005 E

WDDINGTON
people-centred design

44(01)034 76788 44(02)034 28000 44(03)034 42622

© Copyright Waddington Architects, Interior & Landscape
 All rights reserved. This drawing is the property of Waddington Architects and is not to be used, copied, or reproduced in any form without the written consent of Waddington Architects. The drawing is provided for the client's use only and is not intended for use by any other person or for any other purpose. 

Original design by Marc Medford Architects P1201817703