


Proposed Second Floor Plan - Unit 2

1:50

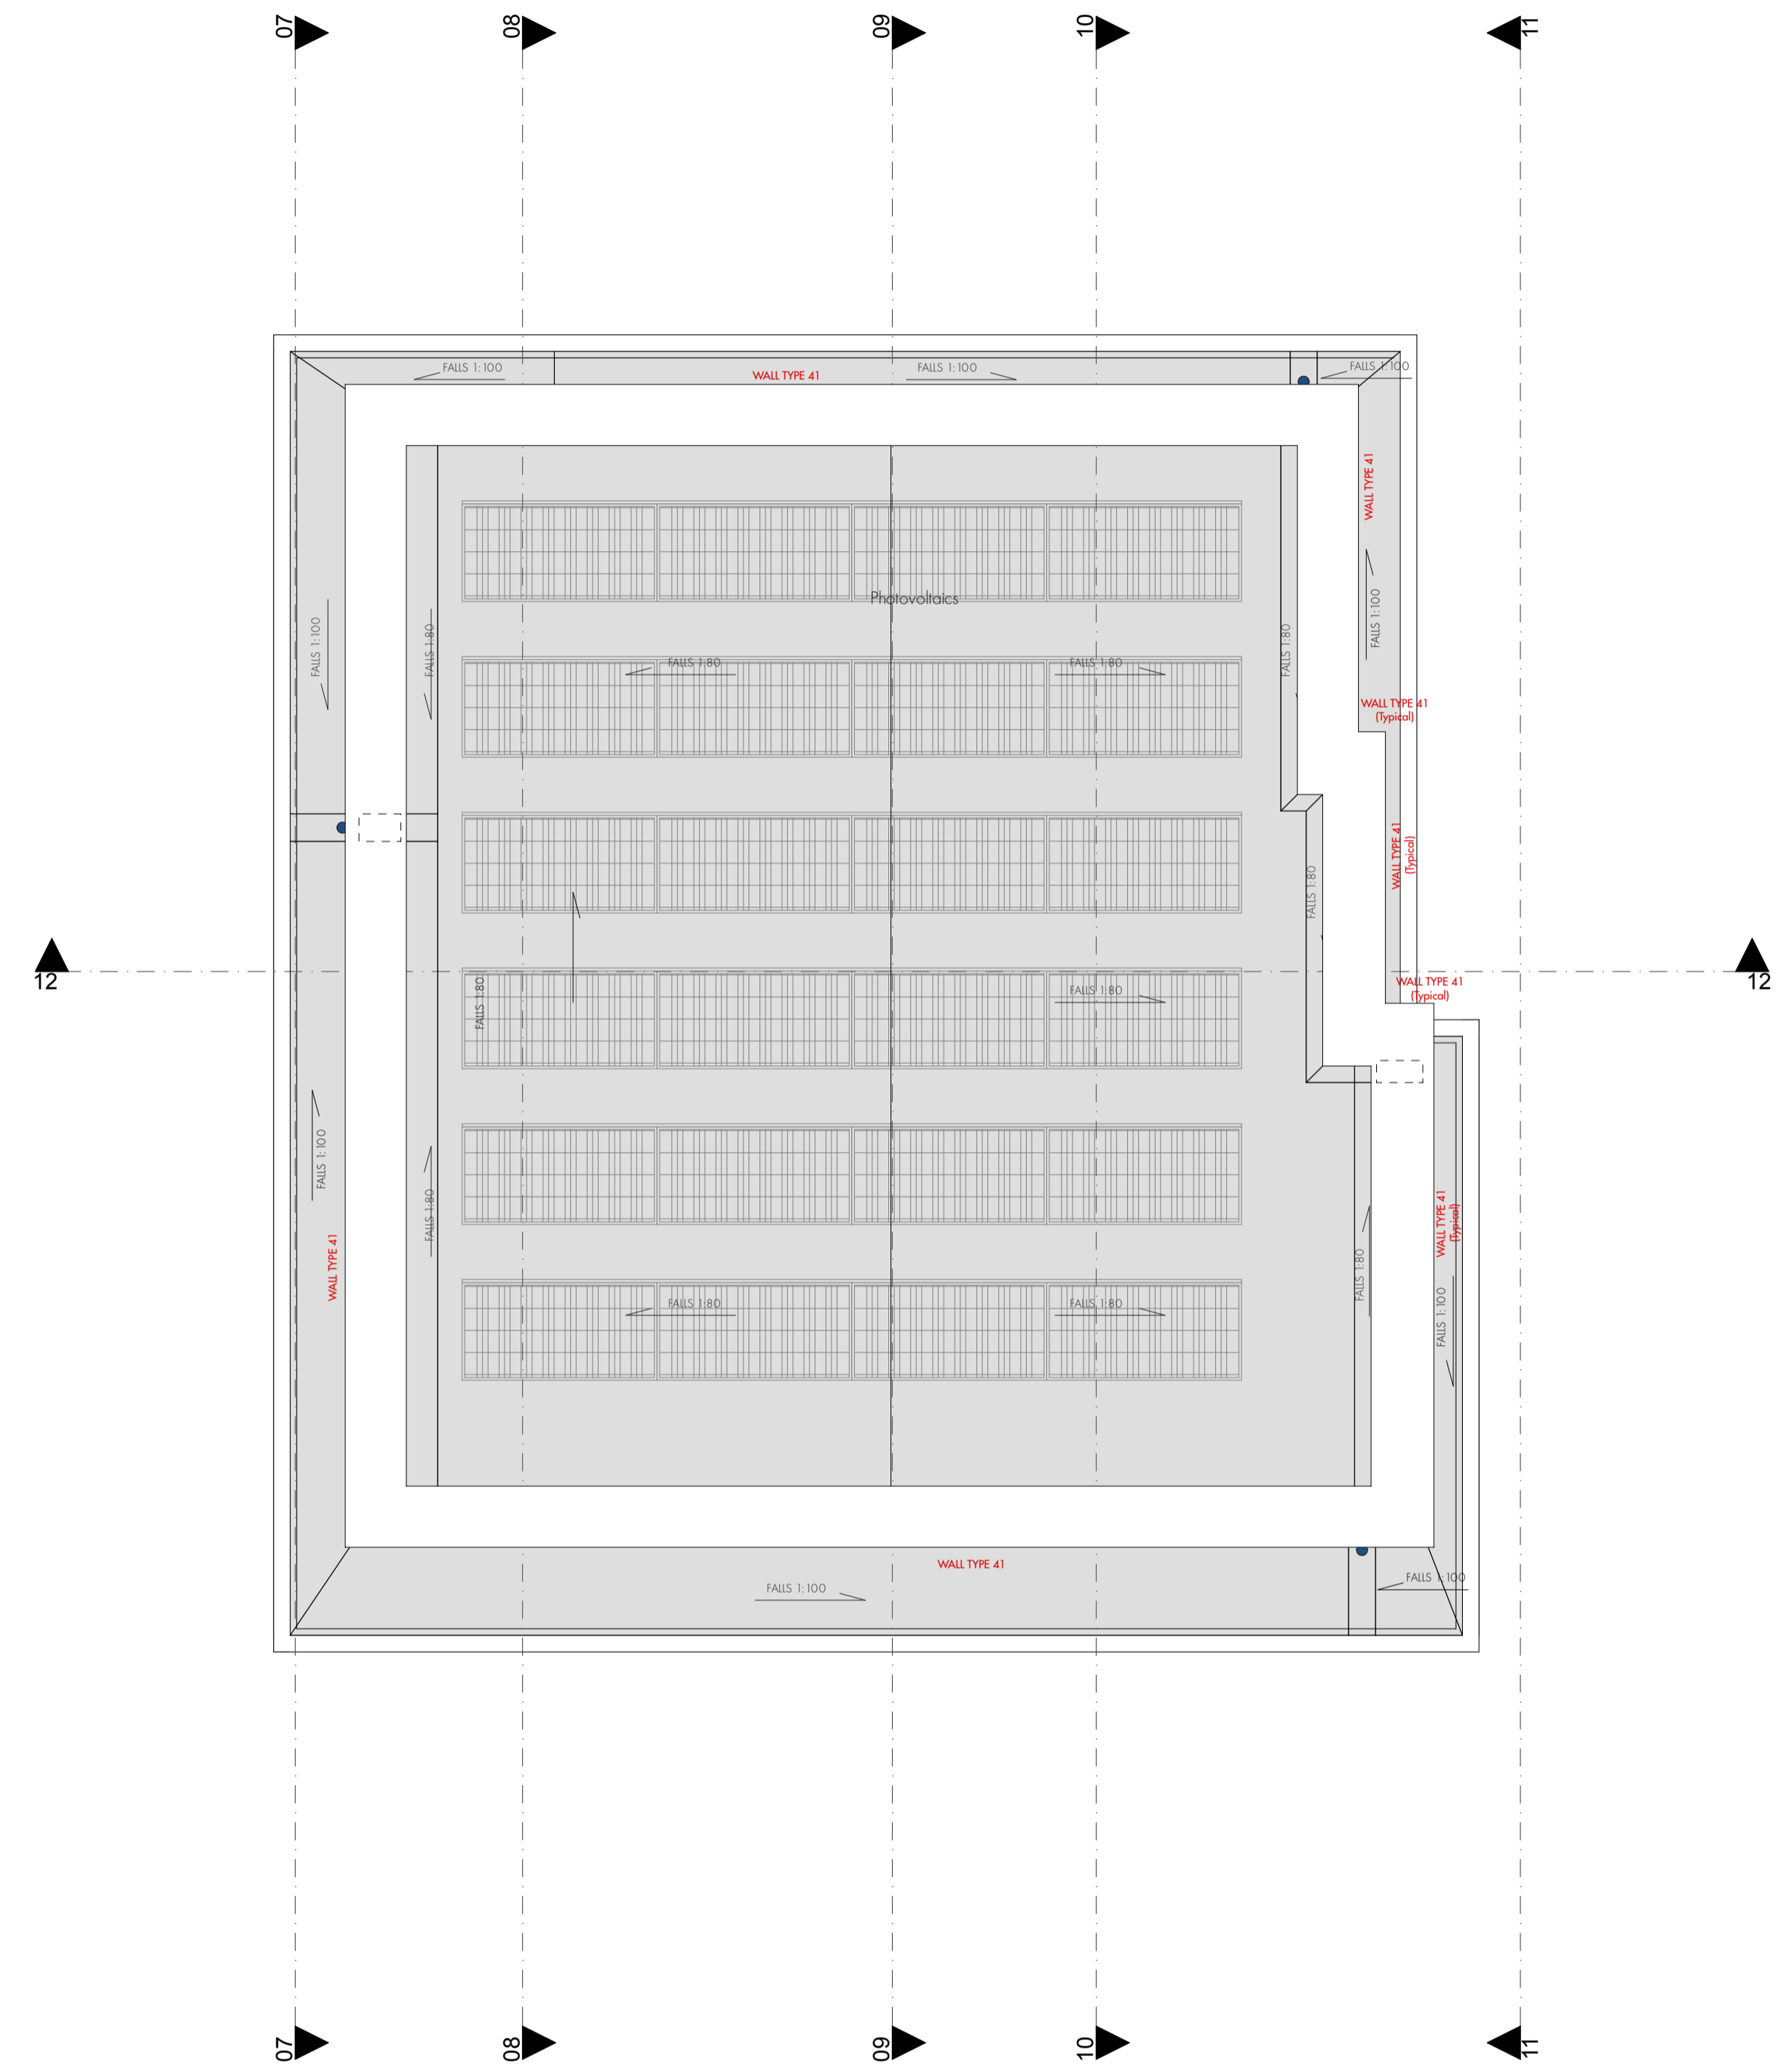

Proposed Roof Plan - Unit 2

1:50

Notes:
This document and its design content is copyright ©. It shall be read in conjunction with all other associated project information including models, specifications, schedules and related consultants documents. Do not scale from documents. All dimensions to be checked on site. Immediately report any discrepancies, errors or omissions on this document to the Originator. If in doubt ASK.

Rev	Amendments	Date
01	Revisions following client and contractor design review	15.03.2023
02	General Revisions Clouded in red following updates to wall, floor & roof composites.	11.04.2023
03	General Revisions Clouded in red. Production Information Release.	14.04.2023
04	General Revisions Clouded in red. Floor Levels Released. Lift Clearance amended and Solar PV extended.	14.05.2023
05	General Revisions Clouded in red. Lift Shaft wall thickness amended to 140mm.	27.07.2023
06	General Revisions Clouded in red. Guarding arrangement amended.	20.10.2023

Rev	Amendments	Date

STATUS

PRODUCTION INFORMATION

GODELARCHITECTS la Clusaz Studio - La Rue de la Vallée - St Mary - Jersey - JE3 301 Tel. 01 534 486050 - www.godelarchitects.com - enquiry@godelarchitects.com	Job Title	Shore Park, La Route de la Haule		
	Drawing	Proposed Second Floor & Roof Plan - Unit 2		
Scale @ A1 1:50	Drawn AD	Checked REG	Date 20/10/2023	Job No. 1292
				Dwg No. 114
				Rev. 06