




1
513 ELEVATION - West W10
Scale: 1:25

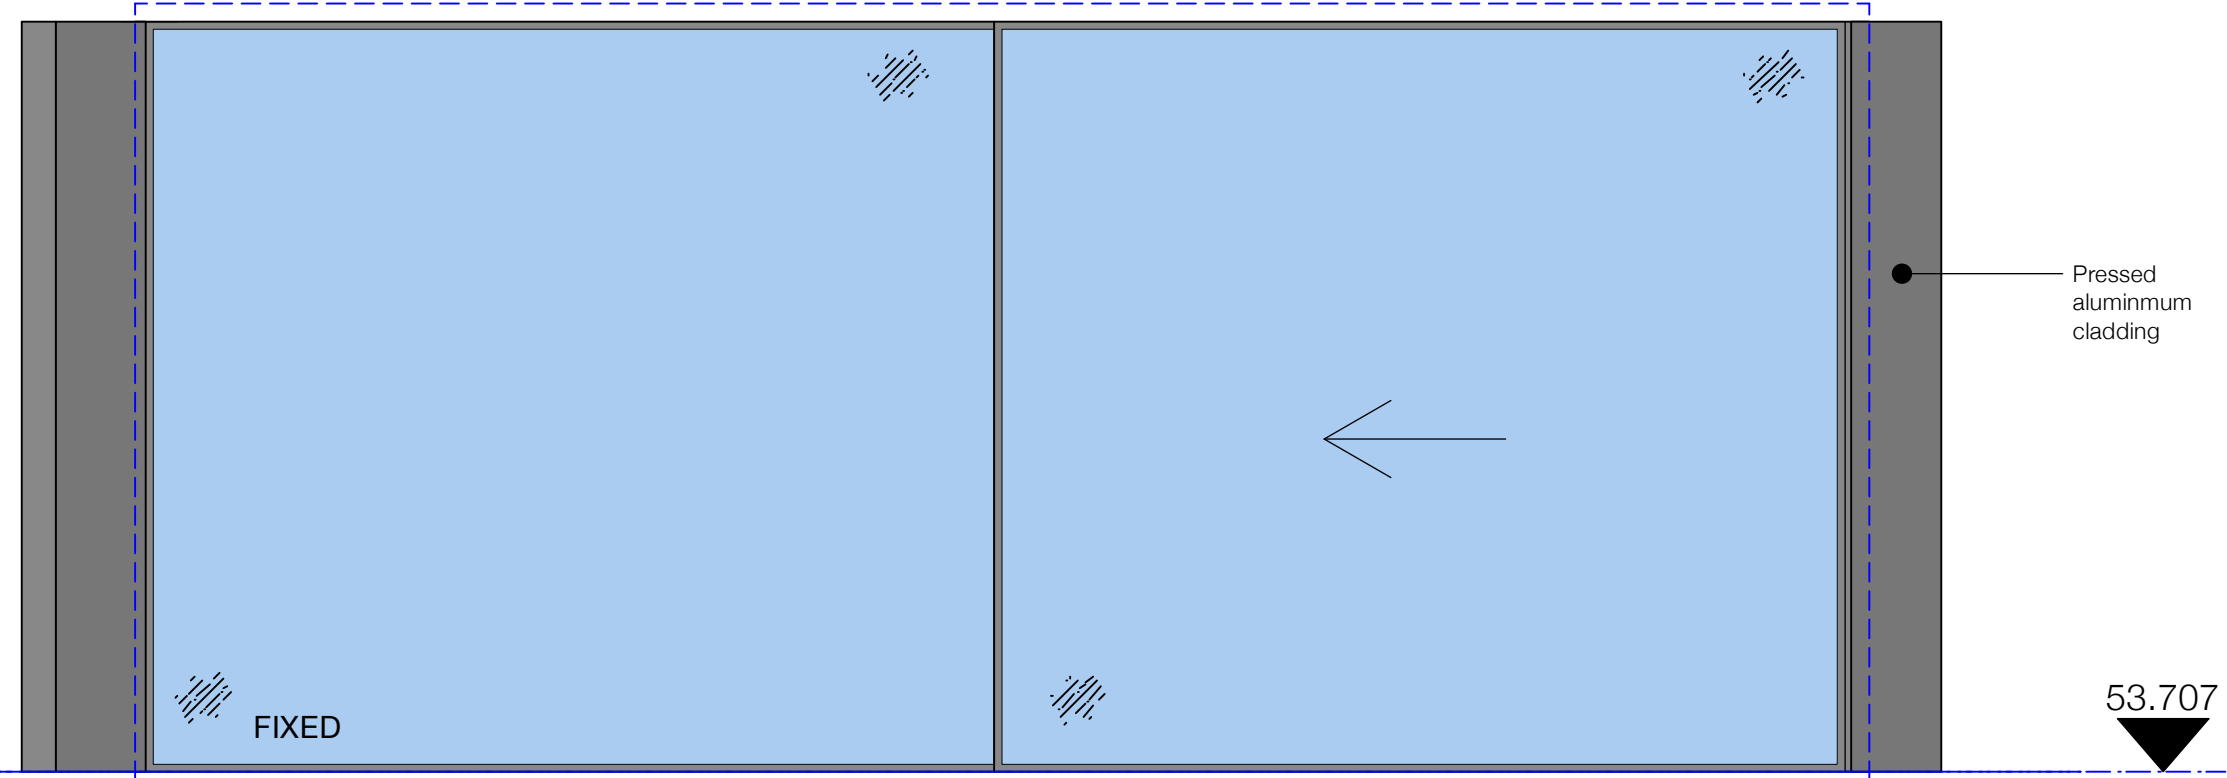

2
513 ELEVATION - South W09
Scale: 1:25

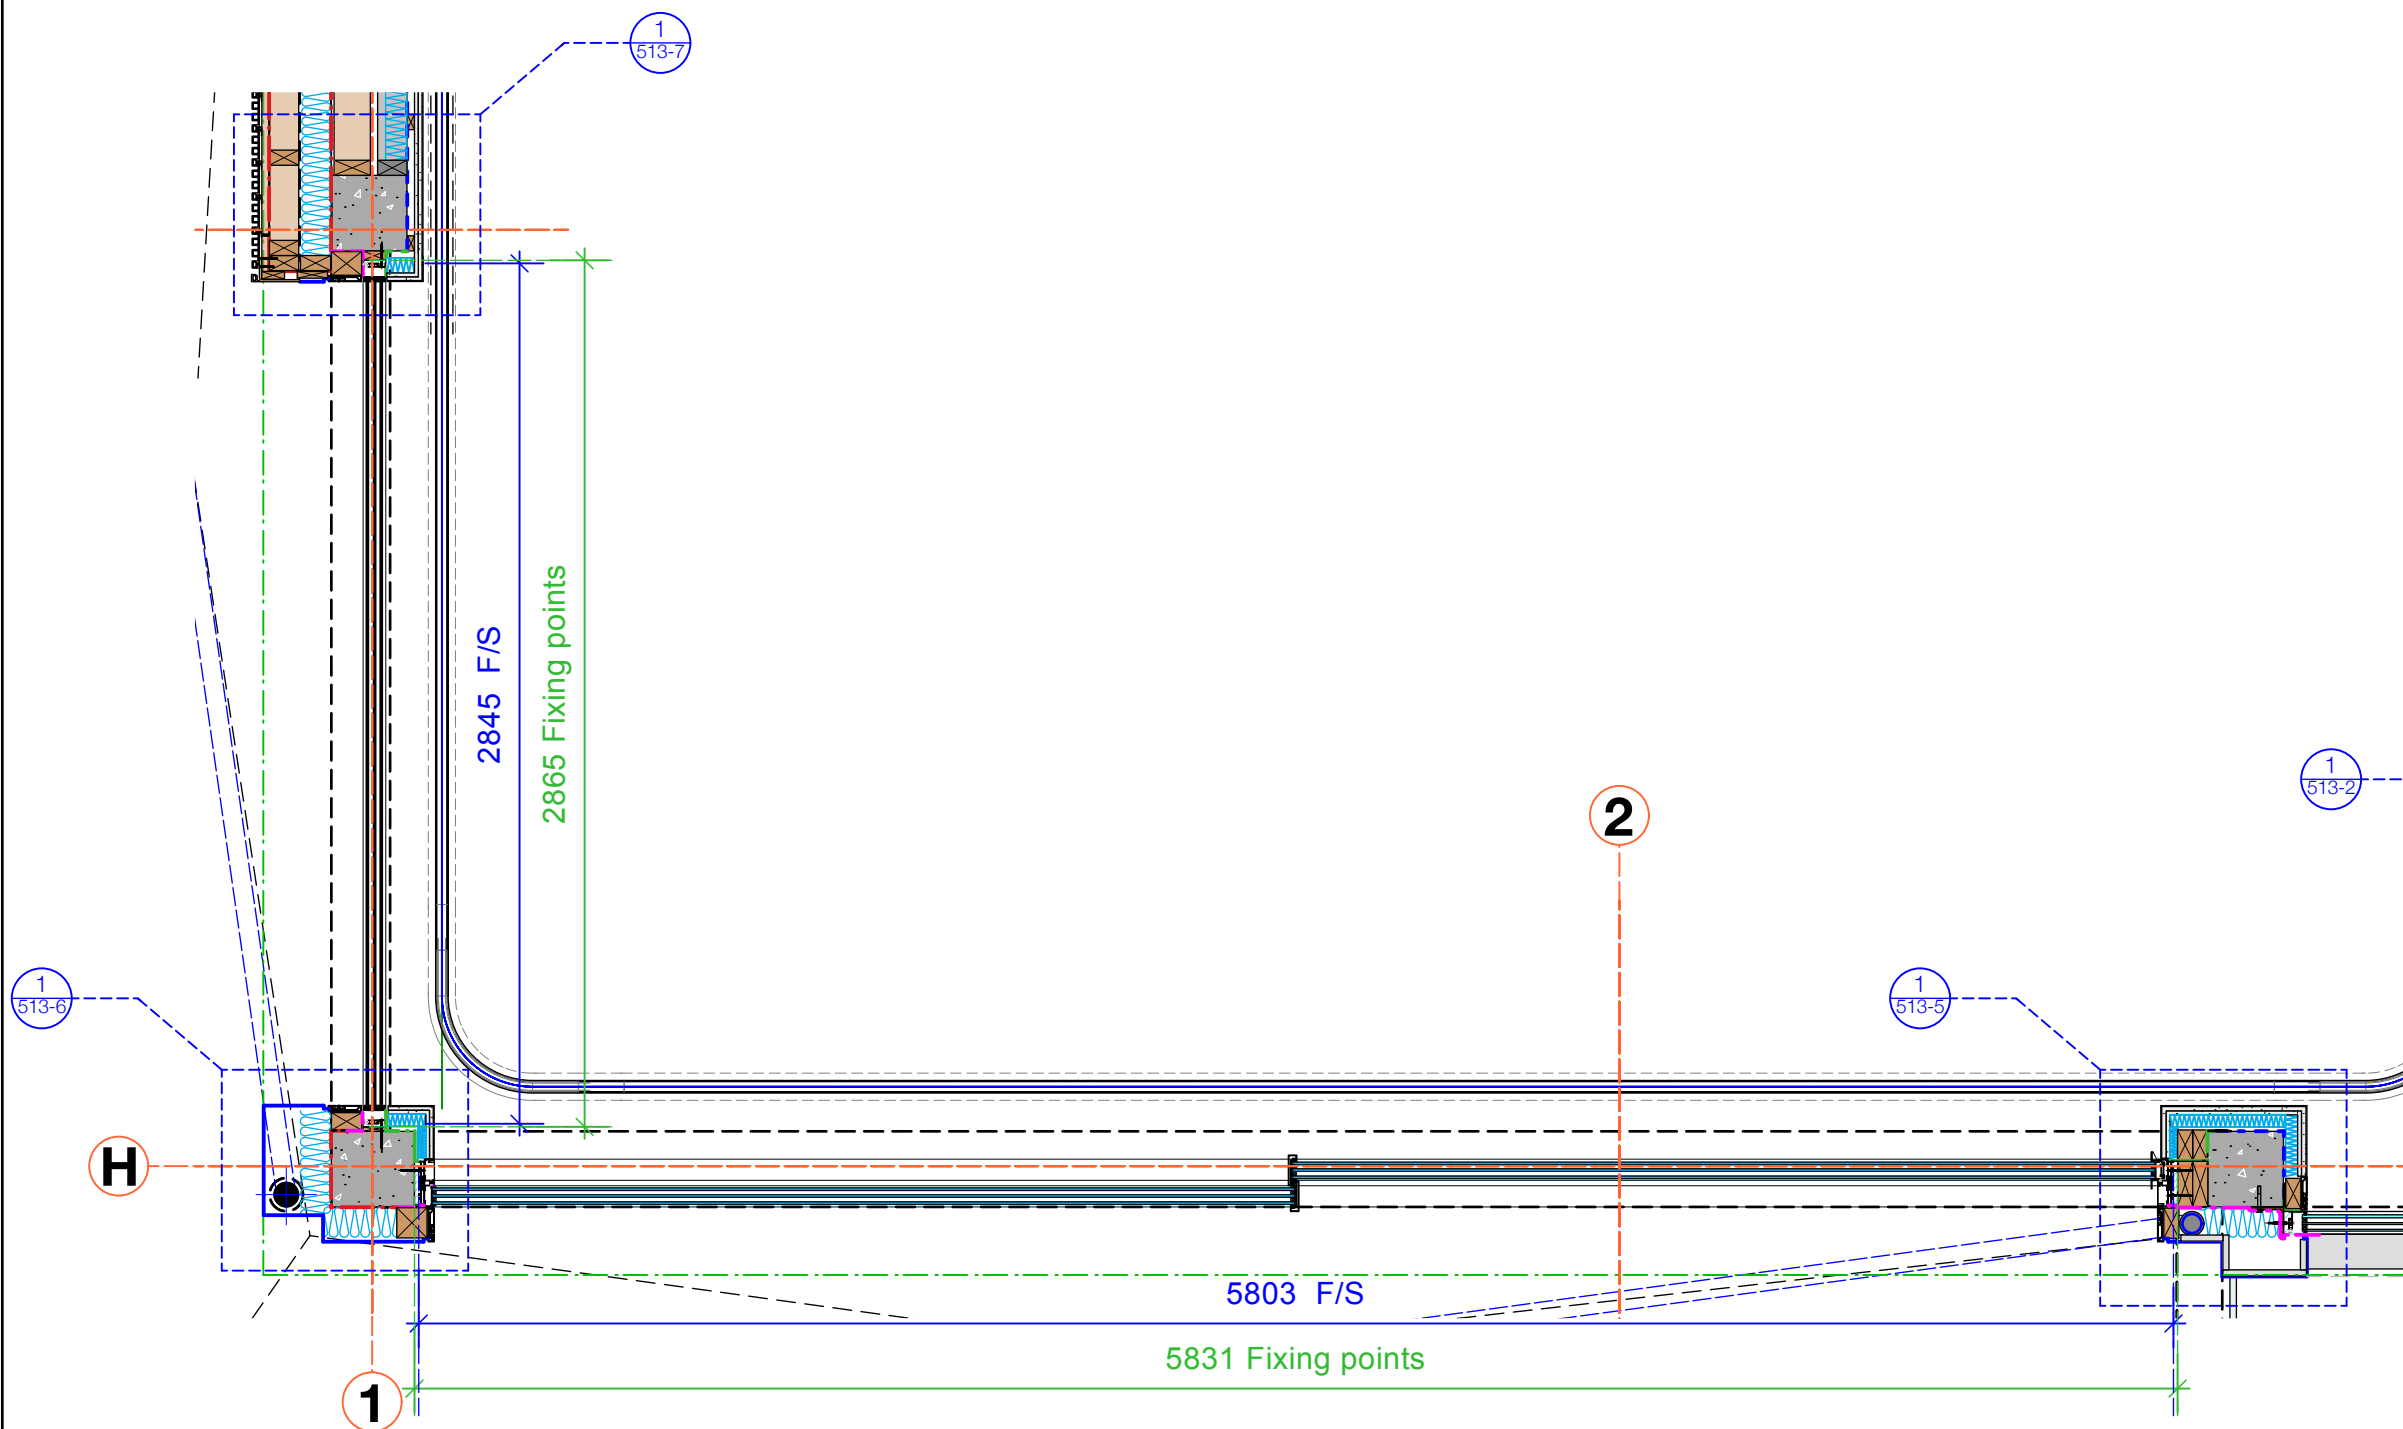

5
513 PLAN - W09 & W10
Scale: 1:25

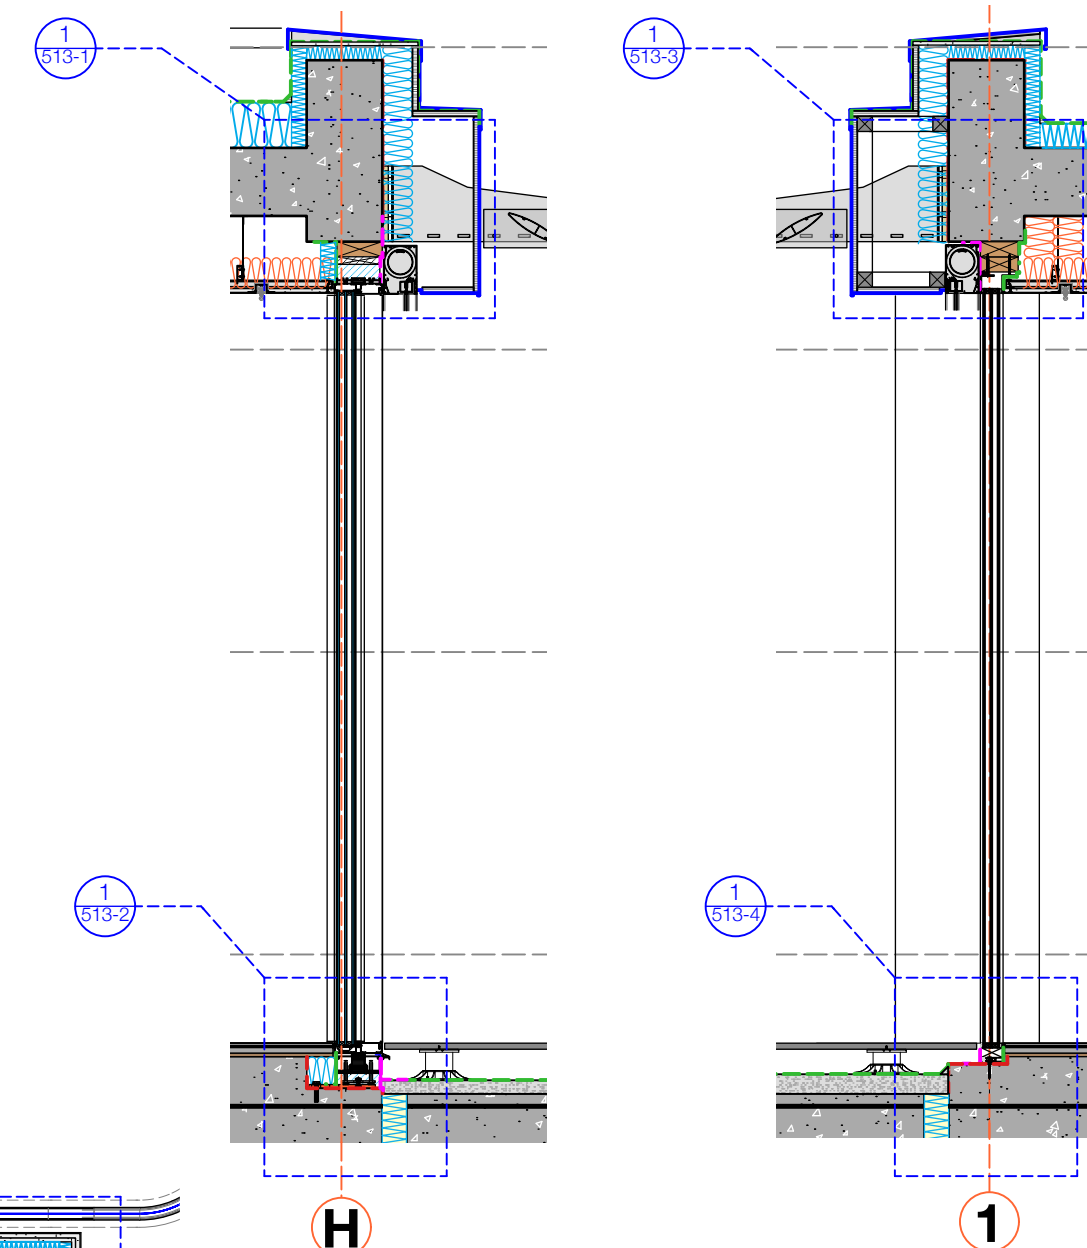

12
513 SECTION - W09
Scale: 1:25

3
513 SECTION - W10
Scale: 1:25

GENERAL NOTES:
This drawing must not be copied in whole or in part without prior written permission of Riva Architects Limited. This drawing must be read in conjunction with other architectural drawings & all schedules/Building Bye-Law check list and with all relevant structural engineering drawings, details and specifications. It is the contractor's responsibility to ensure that all work is carried out in accordance with all statutory requirements and to the approval of the building control officer (B.C.O.). The contractor is responsible for the setting out of the works. Any discrepancy found between this drawing and any other architect's detail drawing, schedule and/or specification must be reported to the architect before the work is carried out. Do not scale from this drawing. Refer only to written dimensions. All dimensions must be checked on site. The relevant British Standards for materials and their uses are to be adhered to. Manufacturers installation & fitting instructions must be obtained and adhered to at all times.

REV	DESCRIPTION	DATE
A	Drg layout amended	18/11/2025

JOB TITLE
Proposed Dwelling
MAKAI
Le Route de la Baie, St Brelade,
JE3 8EF
Mr & Mrs Cooke


DRAWING TITLE
CONSTRUCTION
WINDOW / EXTERNAL DOOR SCHEDULE
W09 & W10 - First Floor - Bedroom No 1

DATE	SCALE		
AUGUST 2024	1:25 @ A2		
JOB NO.	DRG NO.	REVISION	DRAWN
959	513	A	MTL

RIVA ARCHITECTS
1ST FLOOR, INDUSTRIA HOUSE,
RED HOUSES, ST. BRELADE,
JERSEY, JE3 8LD.

T +44 (0) 1534 49938
E office@riva-architects.com
W www.riva-architects.com

eco active member business

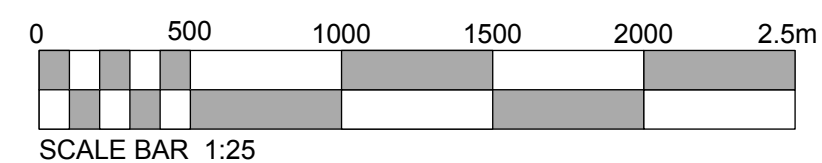

THIS DRAWING MUST BE READ IN CONJUNCTION WITH ALL OTHER W09, W10 & TYPICAL DETAILS AND CLEAR LIVING DRAWINGS