

THE DRAWINGS ARE BASED ON MEP INFORMATION RECEIVED UP TO DATE AND ARE SUBJECT TO CHANGES FOLLOWING THE MEP CONSTRUCTION ISSUE. REFER TO MEP DRAWINGS FOR MEP RELATED CONSTRUCTION INFORMATION AND SPECIFICATIONS. ANY CHANGES TO MEP DESIGN TO BE COORDINATED WITH THE ARCHITECT PRIOR AN IMPLEMENTATION.

NOTES:


THE CONTRACTOR IS RESPONSIBLE FOR CHECKING DIMENSIONS, TOLERANCES AND REFERENCES. ANY DISCREPANCIES ARE TO BE VERIFIED WITH THE ARCHITECT BEFORE PROCEEDING WITH THE WORKS ON SITE OR OFF SITE FABRICATION

WHERE AN ITEM OR DETAIL IS COVERED OR DESCRIBED ON DRAWINGS OF DIFFERENT SCALES THE LARGER SCALE DRAWING IS TO BE WORKED TO.

DO NOT SCALE FROM THIS DRAWING. FIGURED DIMENSIONS TO BE WORKED TO IN ALL CASES.

THIS IS A COPYRIGHT (C) DRAWING AND IS NOT TO BE REPRODUCED WITHOUT THE WRITTEN PERMISSION OF THE ARCHITECT

GENERAL NOTE:  
THE DRAWINGS ILLUSTRATE THE DESIGN INTENT BASED ON EXISTING SURVEY INFORMATION RECEIVED TO DATE. FINAL CONSTRUCTION SETTING OUT WILL BE SUBJECT TO SITE DIMENSIONS. ANY DISCREPANCIES TO BE REPORTED TO ARCHITECT'S ATTENTION.

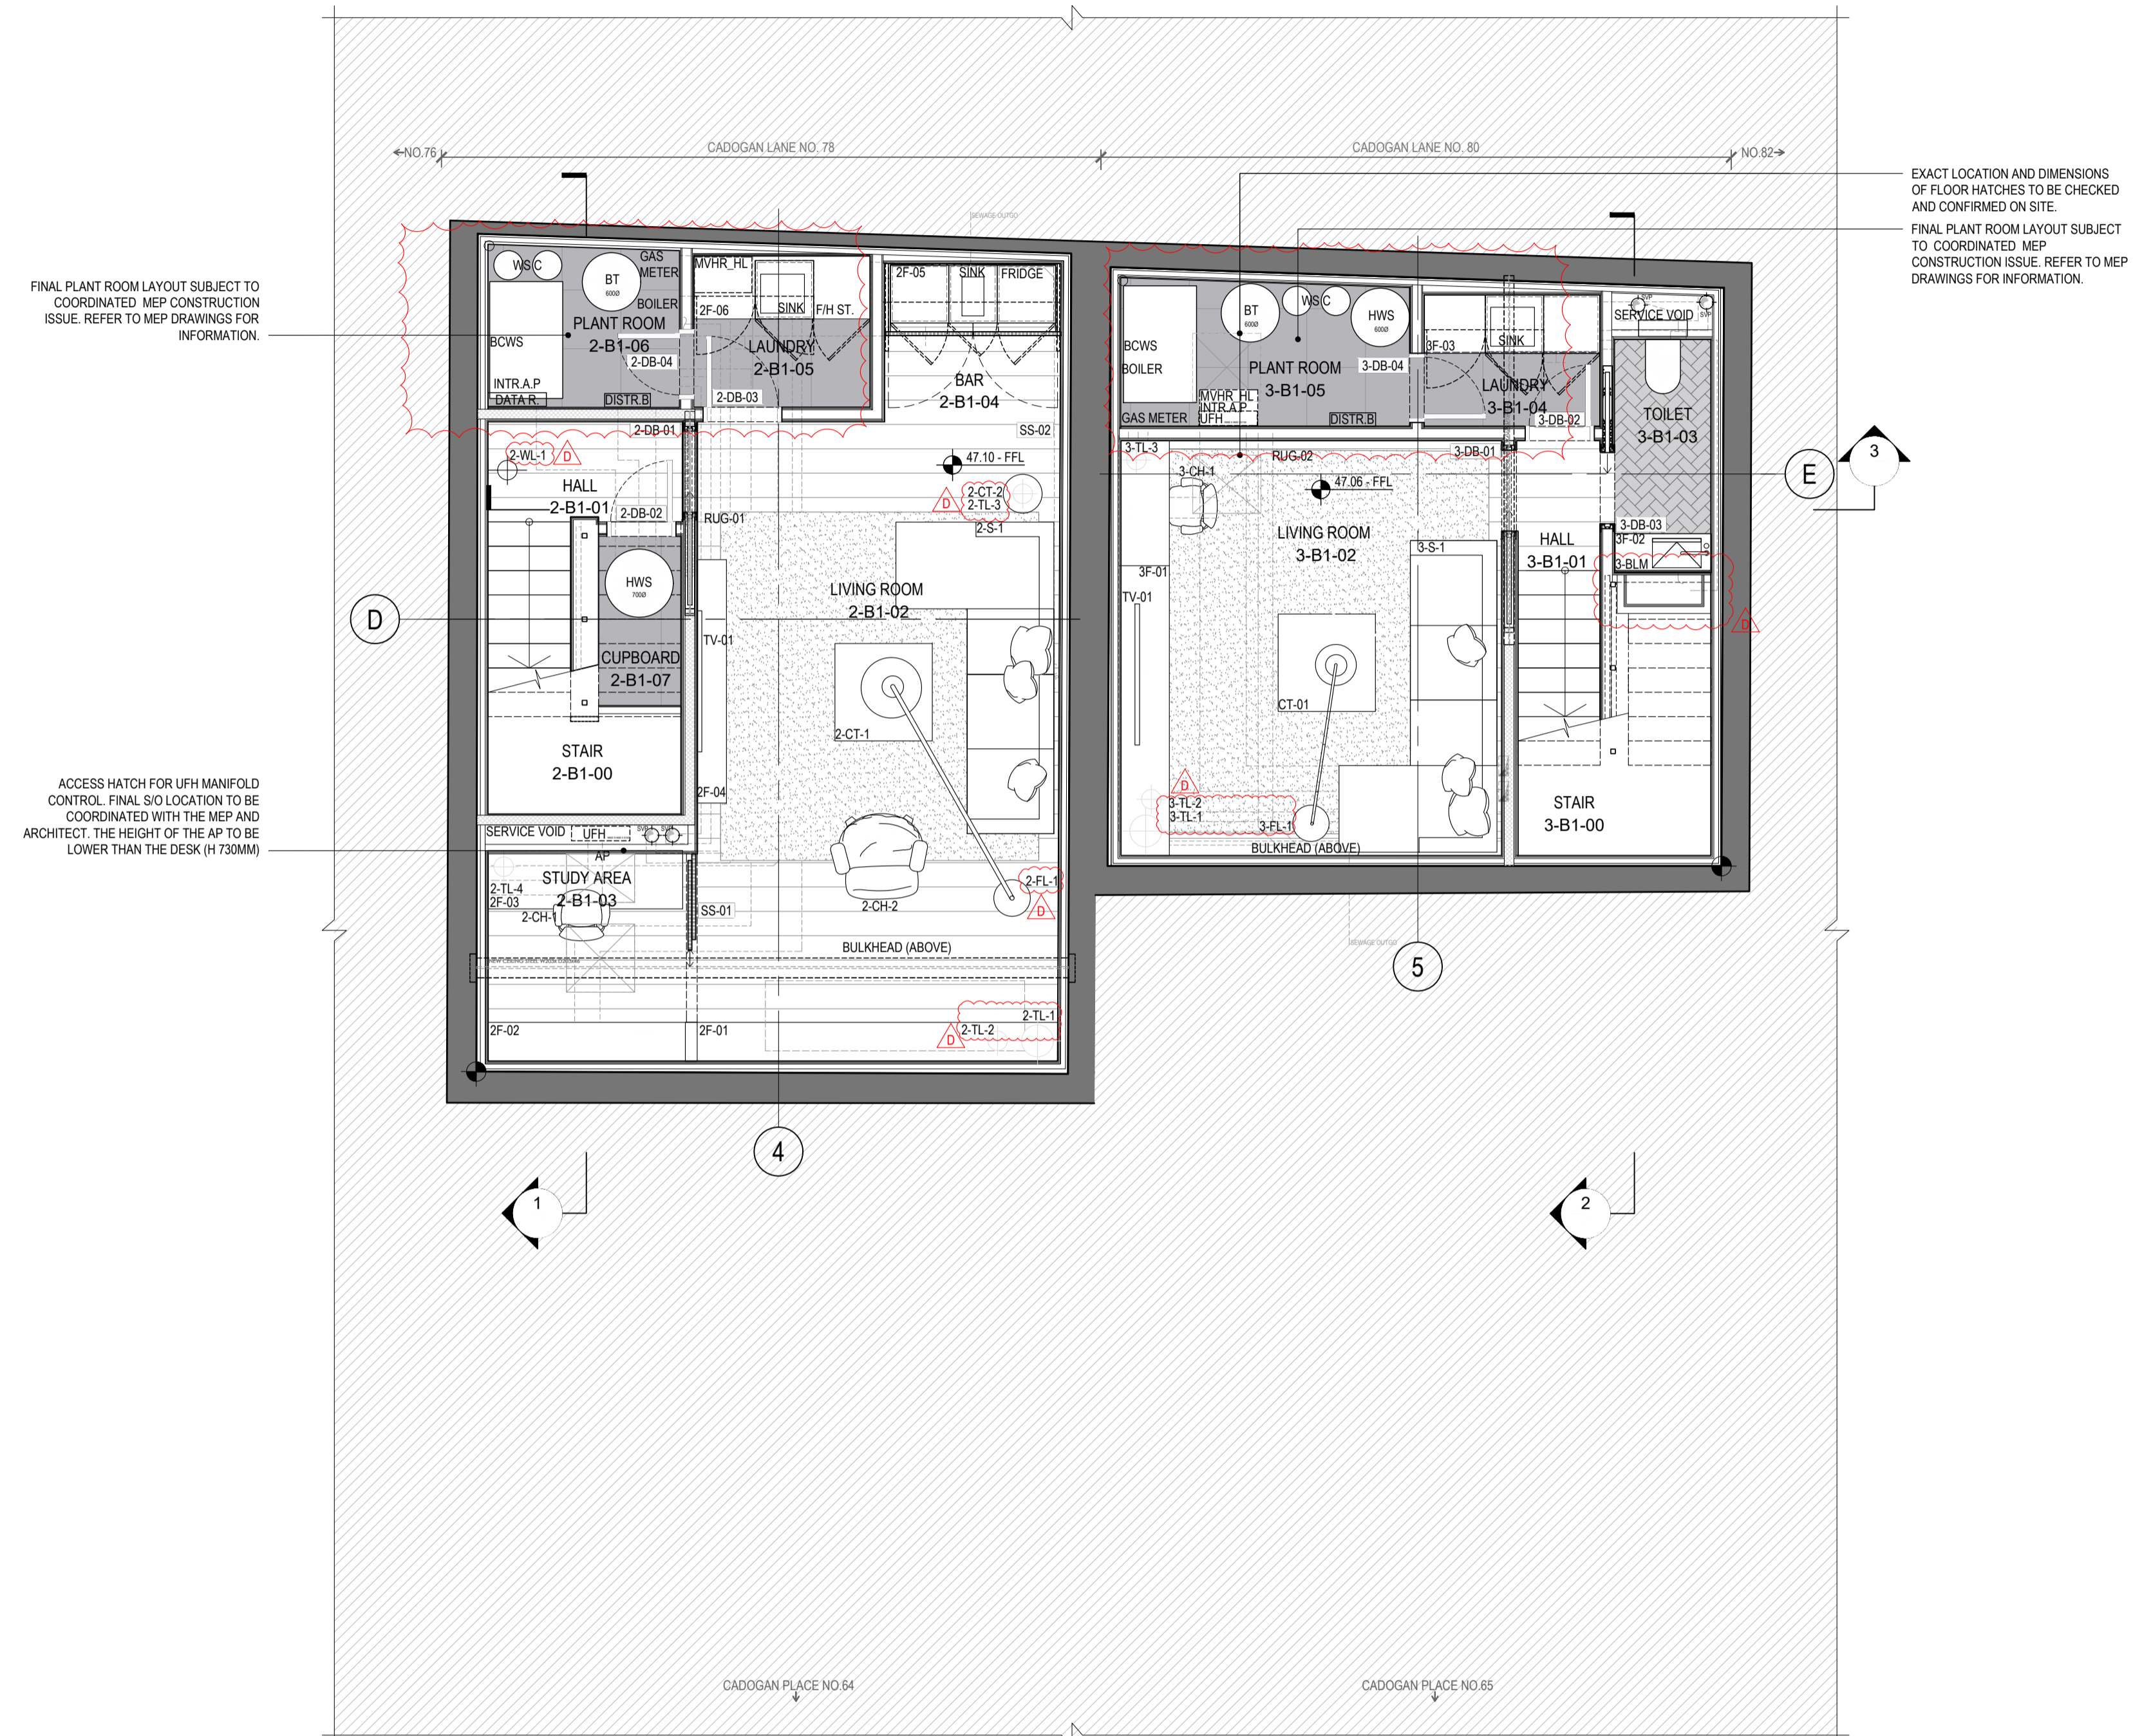


LEGEND

- AREA OUTSIDE OF DEMISE
- EXISTING WALLS

GA- LOWER GROUND FLOOR PLAN

CADOGAN LANE 70, 78, 80  
LONDON

JOB NUMBER: 1297  
CREATED DATE: 22.06.14  
DRAWN BY: DK  
SCALE: 1:50@A1; 1:100@A3

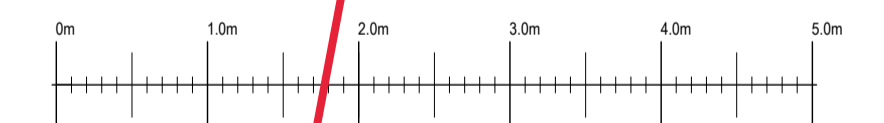

1 PROPOSED LOWER GROUND FLOOR PLAN OF NO. 78 & NO.80  
SCALE 1:50@A1; 1:100@A3

REV:	DATE:	DESCRIPTION:	BY:
	22.06.14	SCHEME DESIGN	DK
A	22.06.29	SCHEME DESIGN	DK
	22.12.20	DETAIL DESIGN	DK
A	23.02.07	DETAIL DESIGN	DK
	23.03.31	CONSTRUCTION (80%)	DK
A	23.05.08	CONSTRUCTION (80%); ADDED NOTES	DK
B	23.05.06	CONSTRUCTION (80%); REVISED BAR	DK
C	23.06.13	CONSTRUCTION (80%); REVISED TABLE	DK
D	23.07.31	AND WALL LIGHTS CONSTRUCTION (80%); ADDED BACKLIT MIRROR (3-BLM) AND IN-BUILT CABINET, REVISED LIGHT. FIXT. CODES, ADDED SITE GRIDLINES	DK
D	23.09.12	CONSTRUCTION (80%)	DK

GENERAL NOTE:  
THE DRAWINGS ILLUSTRATE THE DESIGN INTENT BASED ON EXISTING SURVEY INFORMATION RECEIVED TO DATE. FINAL CONSTRUCTION SETTING OUT WILL BE SUBJECT TO SITE DIMENSIONS. ANY DISCREPANCIES TO BE REPORTED TO ARCHITECT'S ATTENTION.

NOTES:

THE CONTRACTOR IS RESPONSIBLE FOR CHECKING DIMENSIONS, TOLERANCES AND REFERENCES. ANY DISCREPANCIES ARE TO BE VERIFIED WITH THE ARCHITECT BEFORE PROCEEDING WITH THE WORKS ON SITE OR OFF SITE FABRICATION

WHERE AN ITEM OR DETAIL IS COVERED OR DESCRIBED ON DRAWINGS OF DIFFERENT SCALES THE LARGER SCALE DRAWING IS TO BE WORKED TO.

DO NOT SCALE FROM THIS DRAWING. FIGURED DIMENSIONS TO BE WORKED TO IN ALL CASES.

THIS IS A COPYRIGHT (C) DRAWING AND IS NOT TO BE REPRODUCED WITHOUT THE WRITTEN PERMISSION OF THE ARCHITECT

THE DRAWINGS ARE BASED ON MEP INFORMATION RECEIVED UP TO DATE AND ARE SUBJECT TO CHANGES FOLLOWING THE MEP CONSTRUCTION ISSUE. REFER TO MEP DRAWINGS FOR MEP RELATED CONSTRUCTION INFORMATION AND SPECIFICATIONS. ANY CHANGES TO MEP DESIGN TO BE COORDINATED WITH THE ARCHITECT PRIOR AN IMPLEMENTATION.

- WF-01: double Roman blinds
- WF-02: a blackout roller blind and double Roman blinds
- WF-03: double curtains (incl. blackout)
- WF-04: double curtains


LEGEND

- AREA OUTSIDE OF DEMISE
- EXISTING WALLS

GA- GROUND FLOOR PLAN

CADOGAN LANE 70, 78, 80  
LONDON

JOB NUMBER: 1297  
CREATED DATE: 22.06.14  
DRAWN BY: DK  
SCALE: 1:50@A1; 1:100@A3

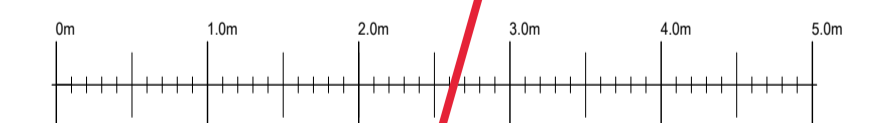


REV:	DATE:	DESCRIPTION:	BY:
	22.06.14	SCHEME DESIGN	DK
A	22.06.29	SCHEME DESIGN	DK
	22.12.20	DETAIL DESIGN	DK
A	23.02.03	DETAIL DESIGN	DK
	23.03.31	CONSTRUCTION (80%)	DK
A	23.05.18	CONSTRUCTION (80%); REVISED SLATED TIMBER SCREENS, INTERNAL STAIR WALL (LENGTH), WALL POSITION; ADDED RECESS FOR WALL RADIATOR, PROVISIONAL COURTYARD LAYOUT	DK
B	23.05.26	CONSTRUCTION (80%); REVISED LAYOUT	DK
C	23.06.13	CONSTRUCTION (80%); ADDED TL-02, BCWS ENCLASURE, REVISED WALL LIGHTS	DK
D	23.07.31	CONSTRUCTION (80%); REV. LIGHT FIXT.	DK
E	23.09.12	CODES, SCREENS, ADDED SITE GRIDLINES CONSTRUCTION (80%); RELOCATED FAN	DK


CONSTRUCTION

1297.02.100

E

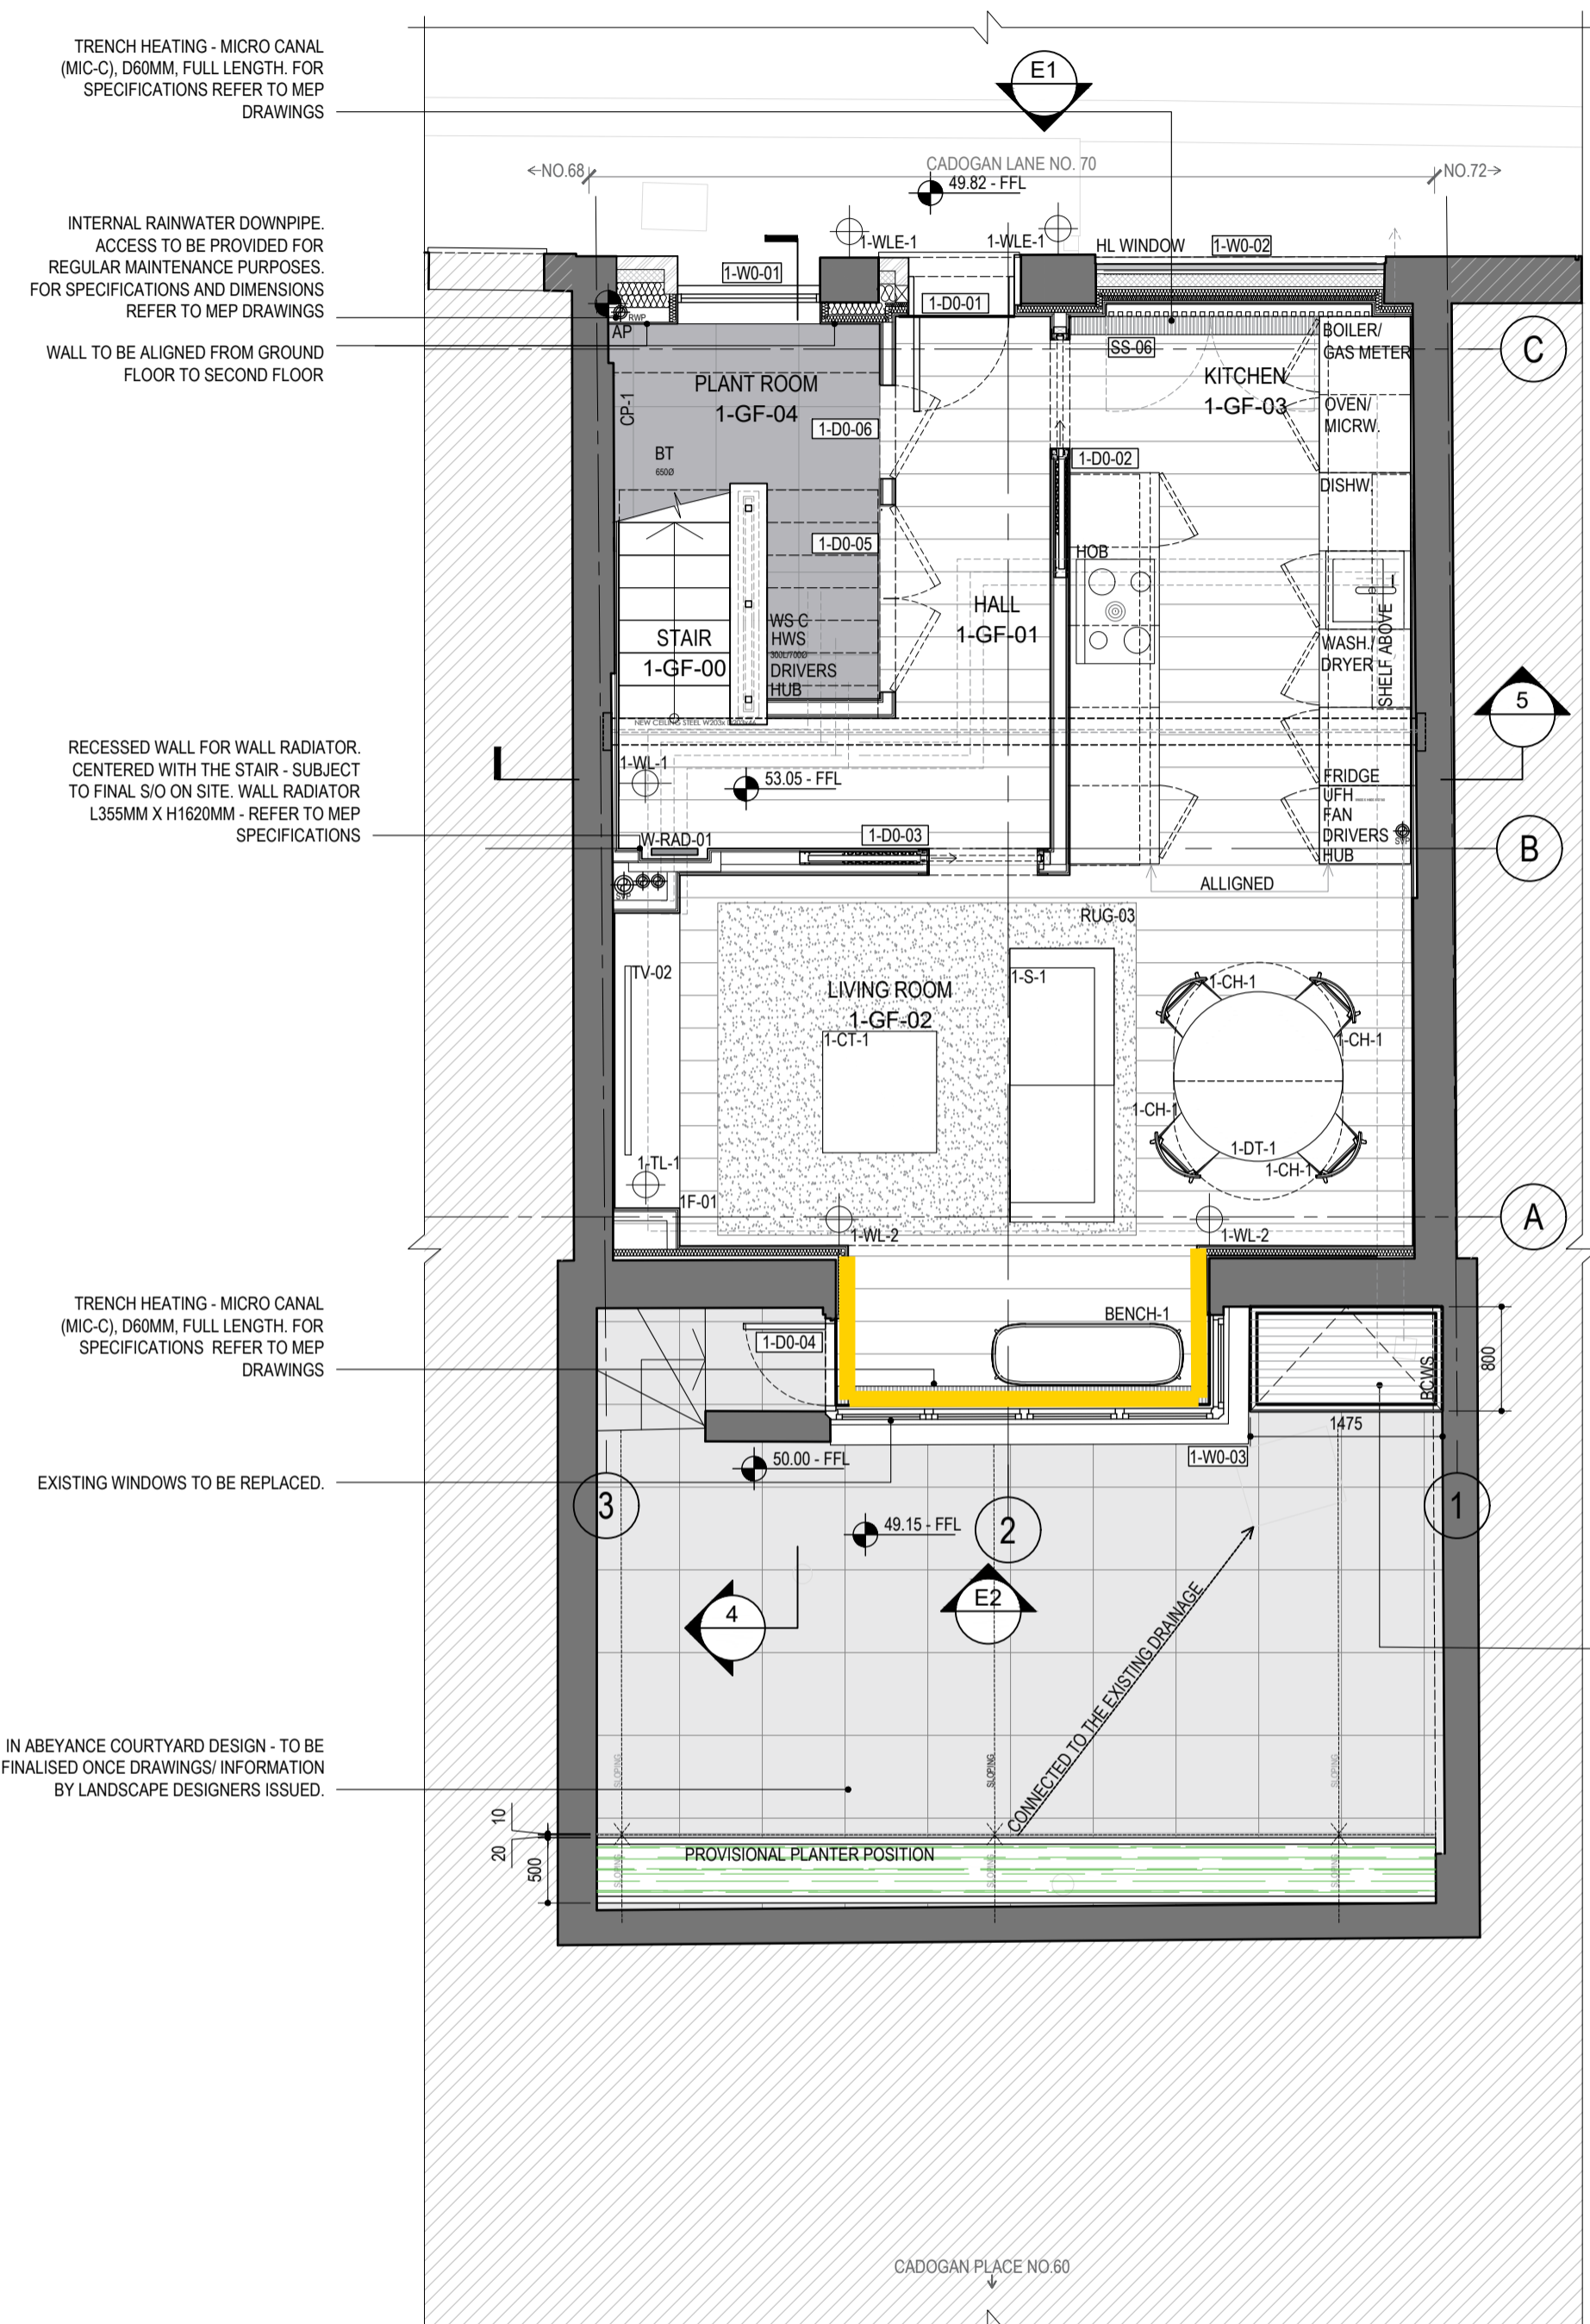

1 PROPOSED GROUND FLOOR PLAN OF NO. 70  
SCALE 1:50@A1; 1:100@A3

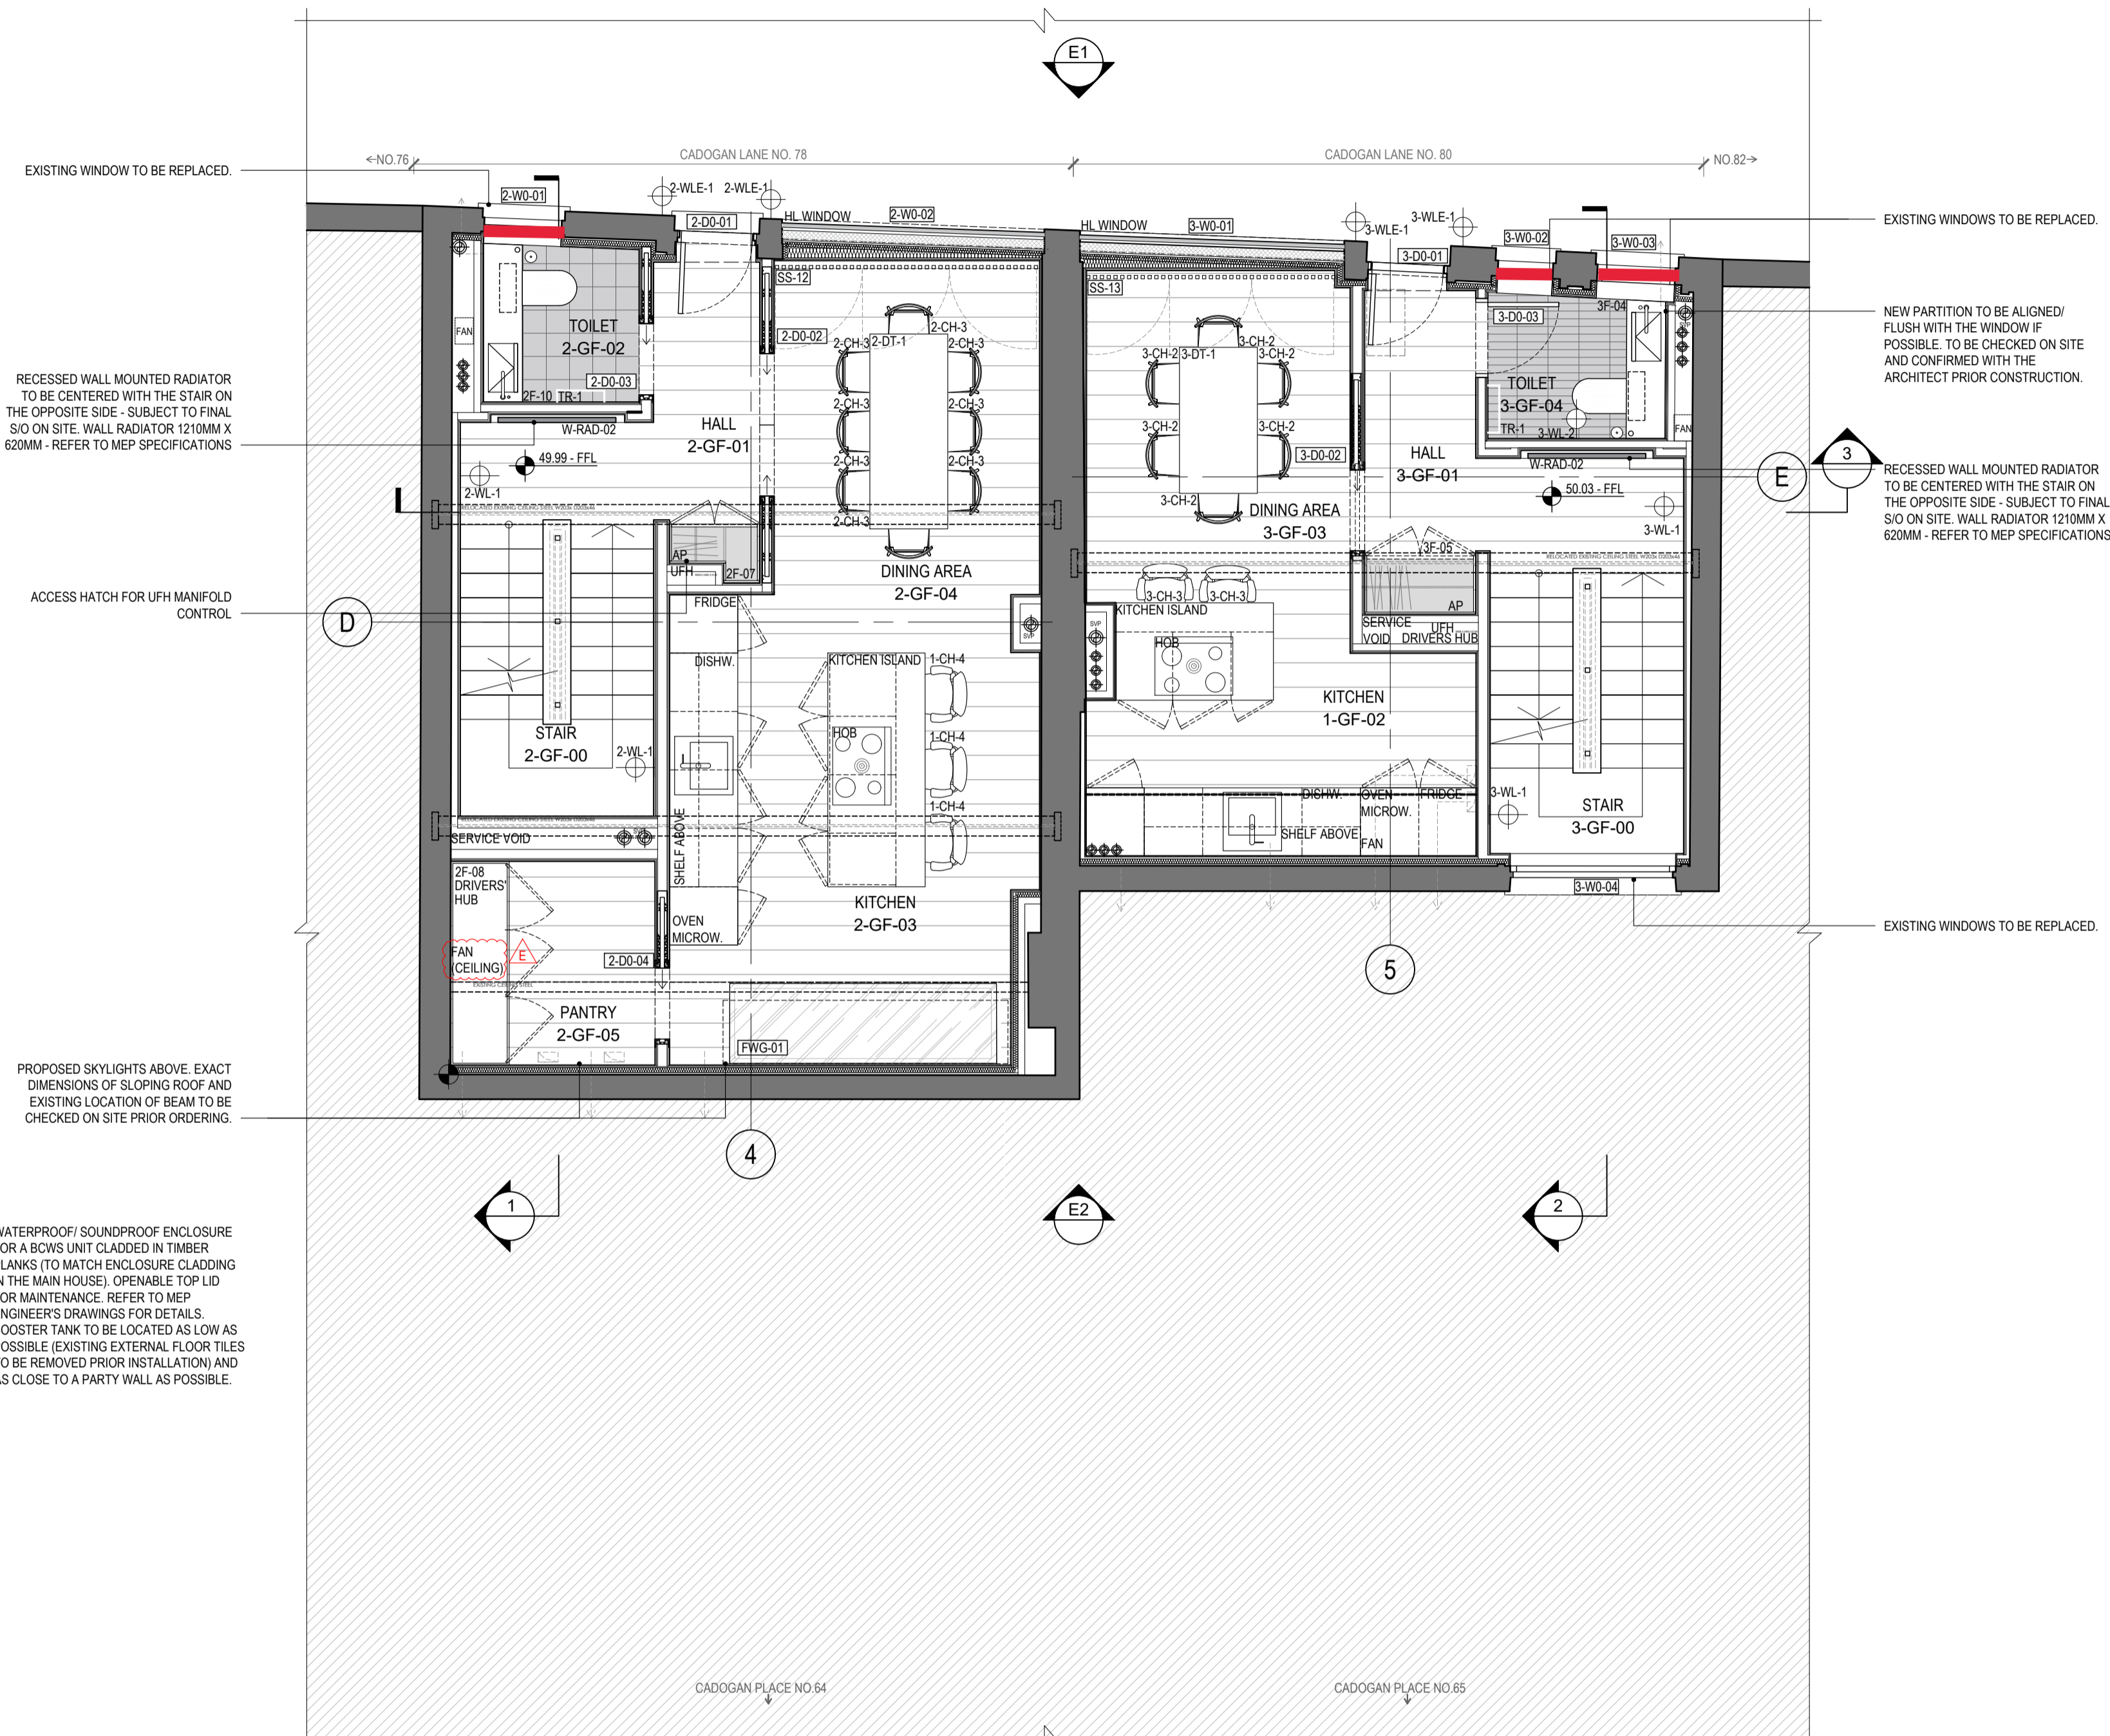

2 PROPOSED GROUND FLOOR PLAN OF NO. 78 & NO. 80  
SCALE 1:50@A1; 1:100@A3

NOTES:

THE CONTRACTOR IS RESPONSIBLE FOR CHECKING DIMENSIONS, TOLERANCES AND REFERENCES. ANY DISCREPANCIES ARE TO BE VERIFIED WITH THE ARCHITECT BEFORE PROCEEDING WITH THE WORKS ON SITE OR OFF SITE FABRICATION

WHERE AN ITEM OR DETAIL IS COVERED OR DESCRIBED ON DRAWINGS OF DIFFERENT SCALES THE LARGER SCALE DRAWING IS TO BE WORKED TO.

DO NOT SCALE FROM THIS DRAWING. FIGURED DIMENSIONS TO BE WORKED TO IN ALL CASES.

THIS IS A COPYRIGHT (C) DRAWING AND IS NOT TO BE REPRODUCED WITHOUT THE WRITTEN PERMISSION OF THE ARCHITECT

THE DRAWINGS ARE BASED ON MEP INFORMATION RECEIVED UP TO DATE AND ARE SUBJECT TO CHANGES FOLLOWING THE MEP CONSTRUCTION ISSUE. REFER TO MEP DRAWINGS FOR MEP RELATED CONSTRUCTION INFORMATION AND SPECIFICATIONS. ANY CHANGES TO MEP DESIGN TO BE COORDINATED WITH THE ARCHITECT PRIOR AN IMPLEMENTATION.

- WF-01: double Roman blinds
- WF-02: a blackout roller blind and double Roman blinds
- WF-03: double curtains (incl. blackout)
- WF-04: double curtains


LEGEND

- AREA OUTSIDE OF DEMISE
- EXISTING WALLS

GA- FIRST FLOOR PLAN

CADOGAN LANE 70, 78, 80  
LONDON

JOB NUMBER: 1297  
CREATED DATE: 22.06.14  
DRAWN BY: DK  
SCALE: 1:50@A1; 1:100@A3

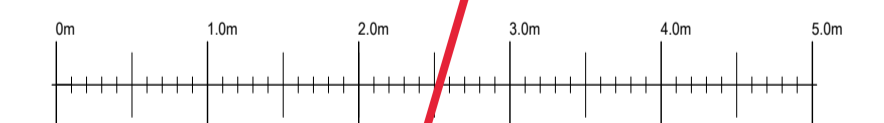


REV:	DATE:	DESCRIPTION:	BY:
	22.06.14	SCHEME DESIGN	DK
A	22.06.29	SCHEME DESIGN	DK
	22.12.20	DETAIL DESIGN	DK
A	23.02.03	DETAIL DESIGN	DK
	23.03.31	CONSTRUCTION (80%)	DK
A	23.05.18	CONSTRUCTION (80%); NOTE ADDED, REVISED SS-06	DK
B	23.05.26	CONSTRUCTION (80%); SHOWER TRAYS REMOVED, WET ROOM FLOOR ADDED	DK
C	23.06.13	CONSTRUCTION (80%); ADDED BEDSIDE NICHES, NICHE LED STRIP LIGHTS, REVISED WARDROBE DOOR SS-06	DK
D	23.07.31	CONSTRUCTION (80%); REVISED NICHE N-03, DK FIXTURE CODES, ADDED SITE GRIDLINES	DK
E	23.09.12	CONSTRUCTION (80%); REMOVED WALL LIGHTS FROM SHOWER ROOMS	DK


CONSTRUCTION

1297.02.101

E

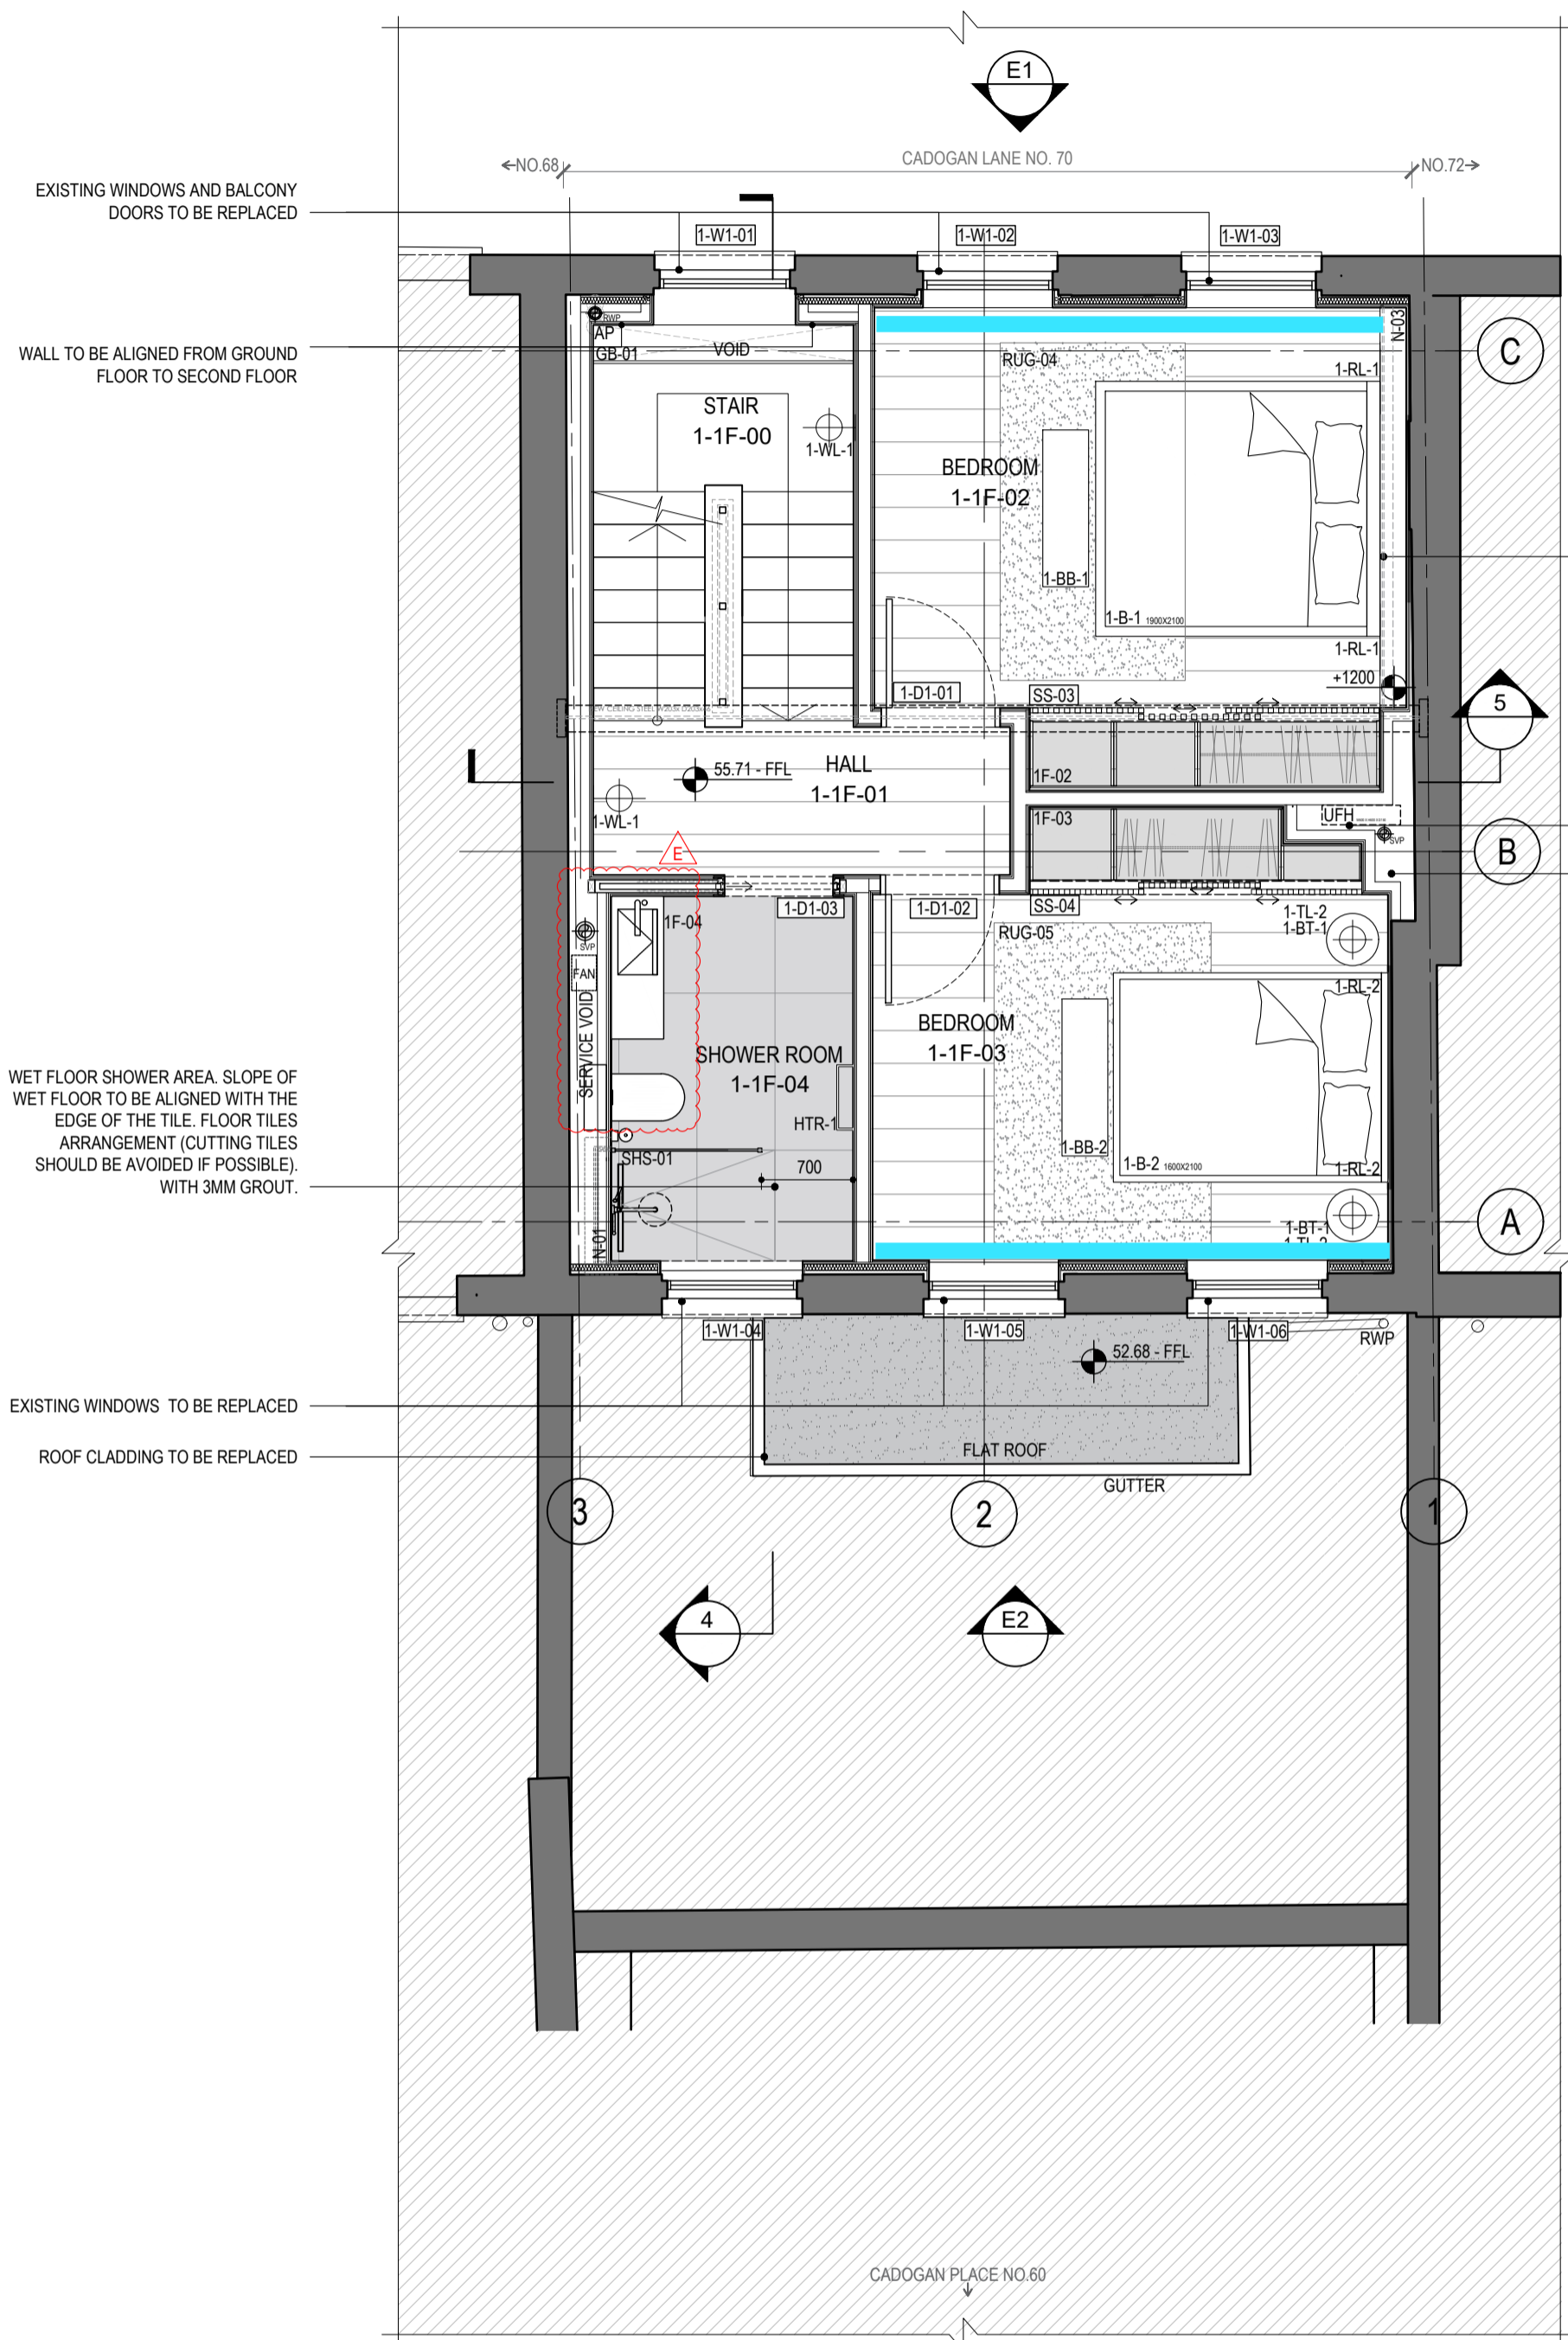

1 PROPOSED FIRST FLOOR PLAN OF NO. 70  
SCALE 1:50@A1; 1:100@A3

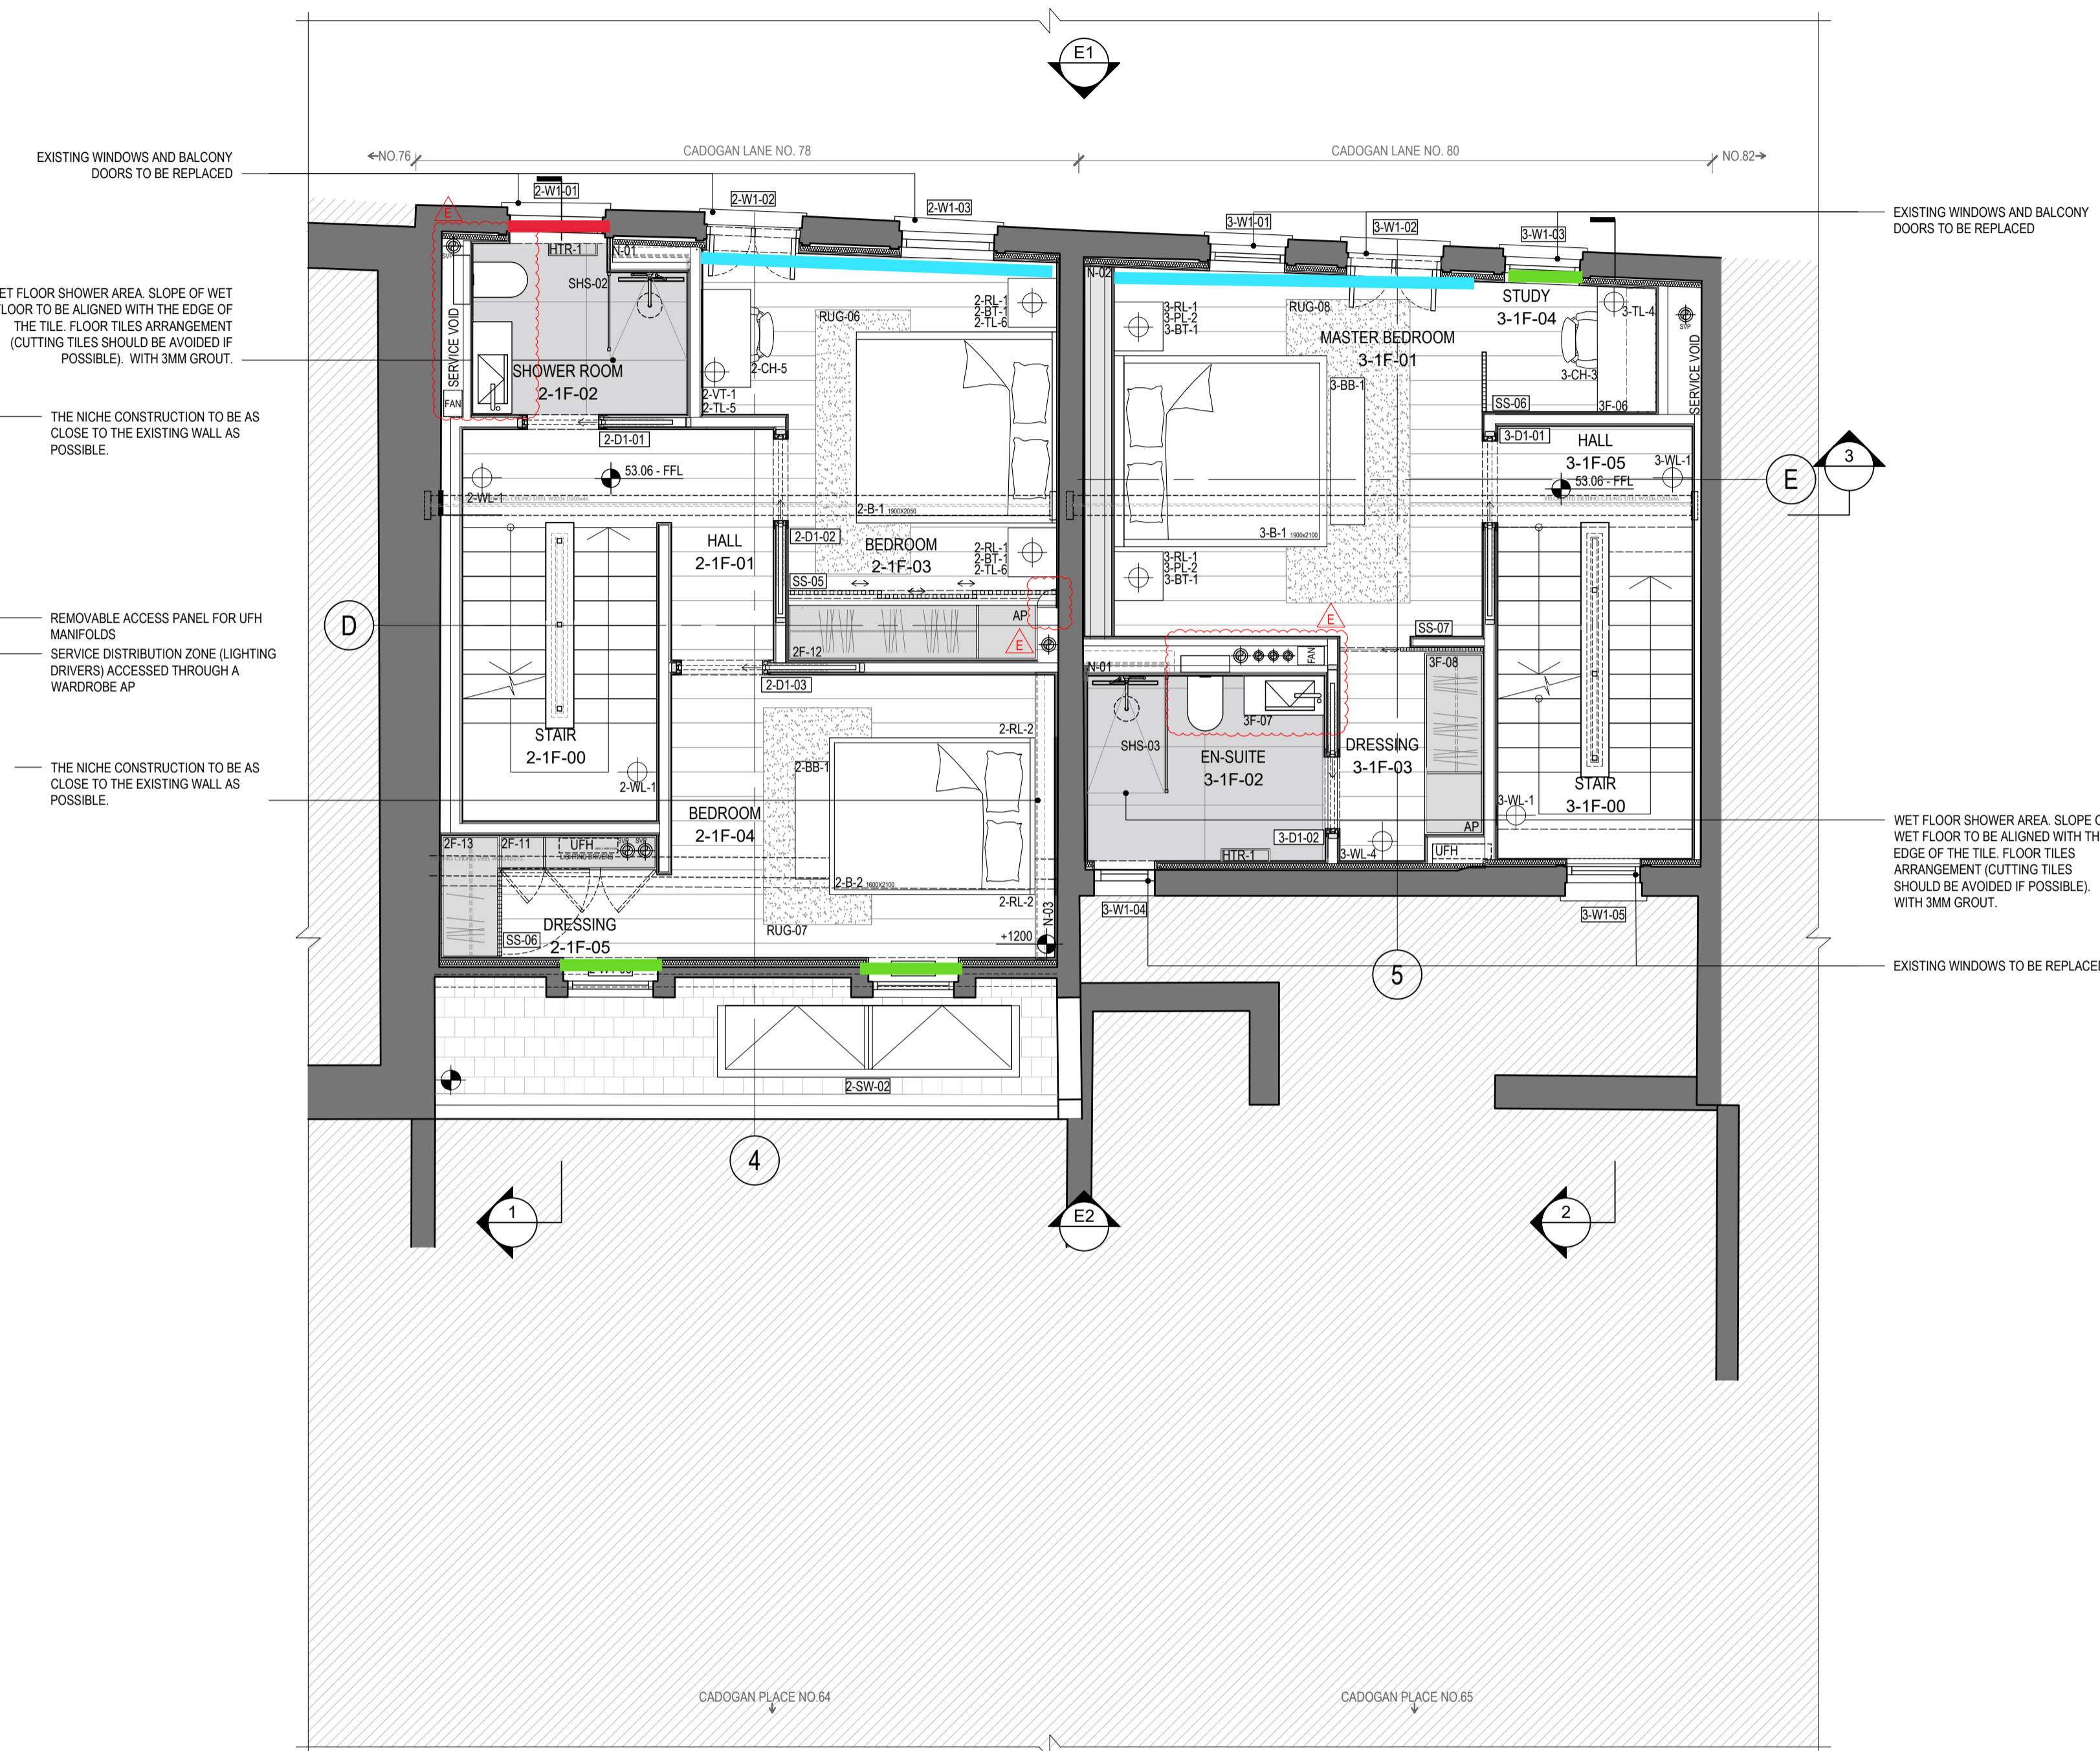

2 PROPOSED FIRST FLOOR PLAN OF NO. 78 & NO. 80  
SCALE 1:50@A1; 1:100@A3

GENERAL NOTE:  
THE DRAWINGS ILLUSTRATE THE DESIGN INTENT BASED ON EXISTING SURVEY INFORMATION RECEIVED TO DATE. FINAL CONSTRUCTION SETTING OUT WILL BE SUBJECT TO SITE DIMENSIONS. ANY DISCREPANCIES TO BE REPORTED TO ARCHITECT'S ATTENTION.

NOTES:

THE CONTRACTOR IS RESPONSIBLE FOR CHECKING DIMENSIONS, TOLERANCES AND REFERENCES. ANY DISCREPANCIES ARE TO BE VERIFIED WITH THE ARCHITECT BEFORE PROCEEDING WITH THE WORKS ON SITE OR OFF SITE FABRICATION

WHERE AN ITEM OR DETAIL IS COVERED OR DESCRIBED ON DRAWINGS OF DIFFERENT SCALES THE LARGER SCALE DRAWING IS TO BE WORKED TO.

DO NOT SCALE FROM THIS DRAWING. FIGURED DIMENSIONS TO BE WORKED TO IN ALL CASES.

THIS IS A COPYRIGHT (C) DRAWING AND IS NOT TO BE REPRODUCED WITHOUT THE WRITTEN PERMISSION OF THE ARCHITECT

THE DRAWINGS ARE BASED ON MEP INFORMATION RECEIVED UP TO DATE AND ARE SUBJECT TO CHANGES FOLLOWING THE MEP CONSTRUCTION ISSUE. REFER TO MEP DRAWINGS FOR MEP RELATED CONSTRUCTION INFORMATION AND SPECIFICATIONS. ANY CHANGES TO MEP DESIGN TO BE COORDINATED WITH THE ARCHITECT PRIOR AN IMPLEMENTATION.

- WF-01: double Roman blinds
- WF-02: a blackout roller blind and double Roman blinds
- WF-03: double curtains (incl. blackout)
- WF-04: double curtains


LEGEND

- AREA OUTSIDE OF DEMISE
- EXISTING WALLS

GA- SECOND FLOOR PLAN

CADOGAN LANE 70, 78, 80  
LONDON

JOB NUMBER: 1297  
CREATED DATE: 22.06.14  
DRAWN BY: DK  
SCALE: 1:50@A1; 1:100@A3

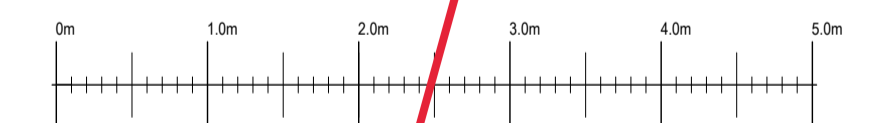


REV:	DATE:	DESCRIPTION:	BY:
	22.06.14	SCHEME DESIGN	DK
A	22.06.29	SCHEME DESIGN	DK
	22.12.20	DETAIL DESIGN	DK
A	23.02.03	DETAIL DESIGN	DK
	23.03.31	CONSTRUCTION (80%)	DK
A	23.05.18	CONSTRUCTION (80%): REVISED SLATTED SCREEN CODE, SHOWER SCREEN	DK
B	23.05.26	CONSTRUCTION (80%): REMOVED TRENCH CHANNEL, SHOWER TRAYS, ADDED WET ROOM FLOOR	DK
	23.06.17	CONSTRUCTION (80%): ADDED BEDSIDE NICHES, REVISED WARDROBE DOOR SS-06	DK
D	23.07.11	CONSTRUCTION (80%): REVISED NICHE N-03, DK SHOWER SCREEN/ DOOR, FIXT. CODES, ADDED SITE GRIDLINES	DK
E	23.09.12	CONSTRUCTION (80%): REMOVED WALL LIGHTS FROM SHOWER ROOMS, REV. WARD.	DK

CONSTRUCTION

1297.02.102

E

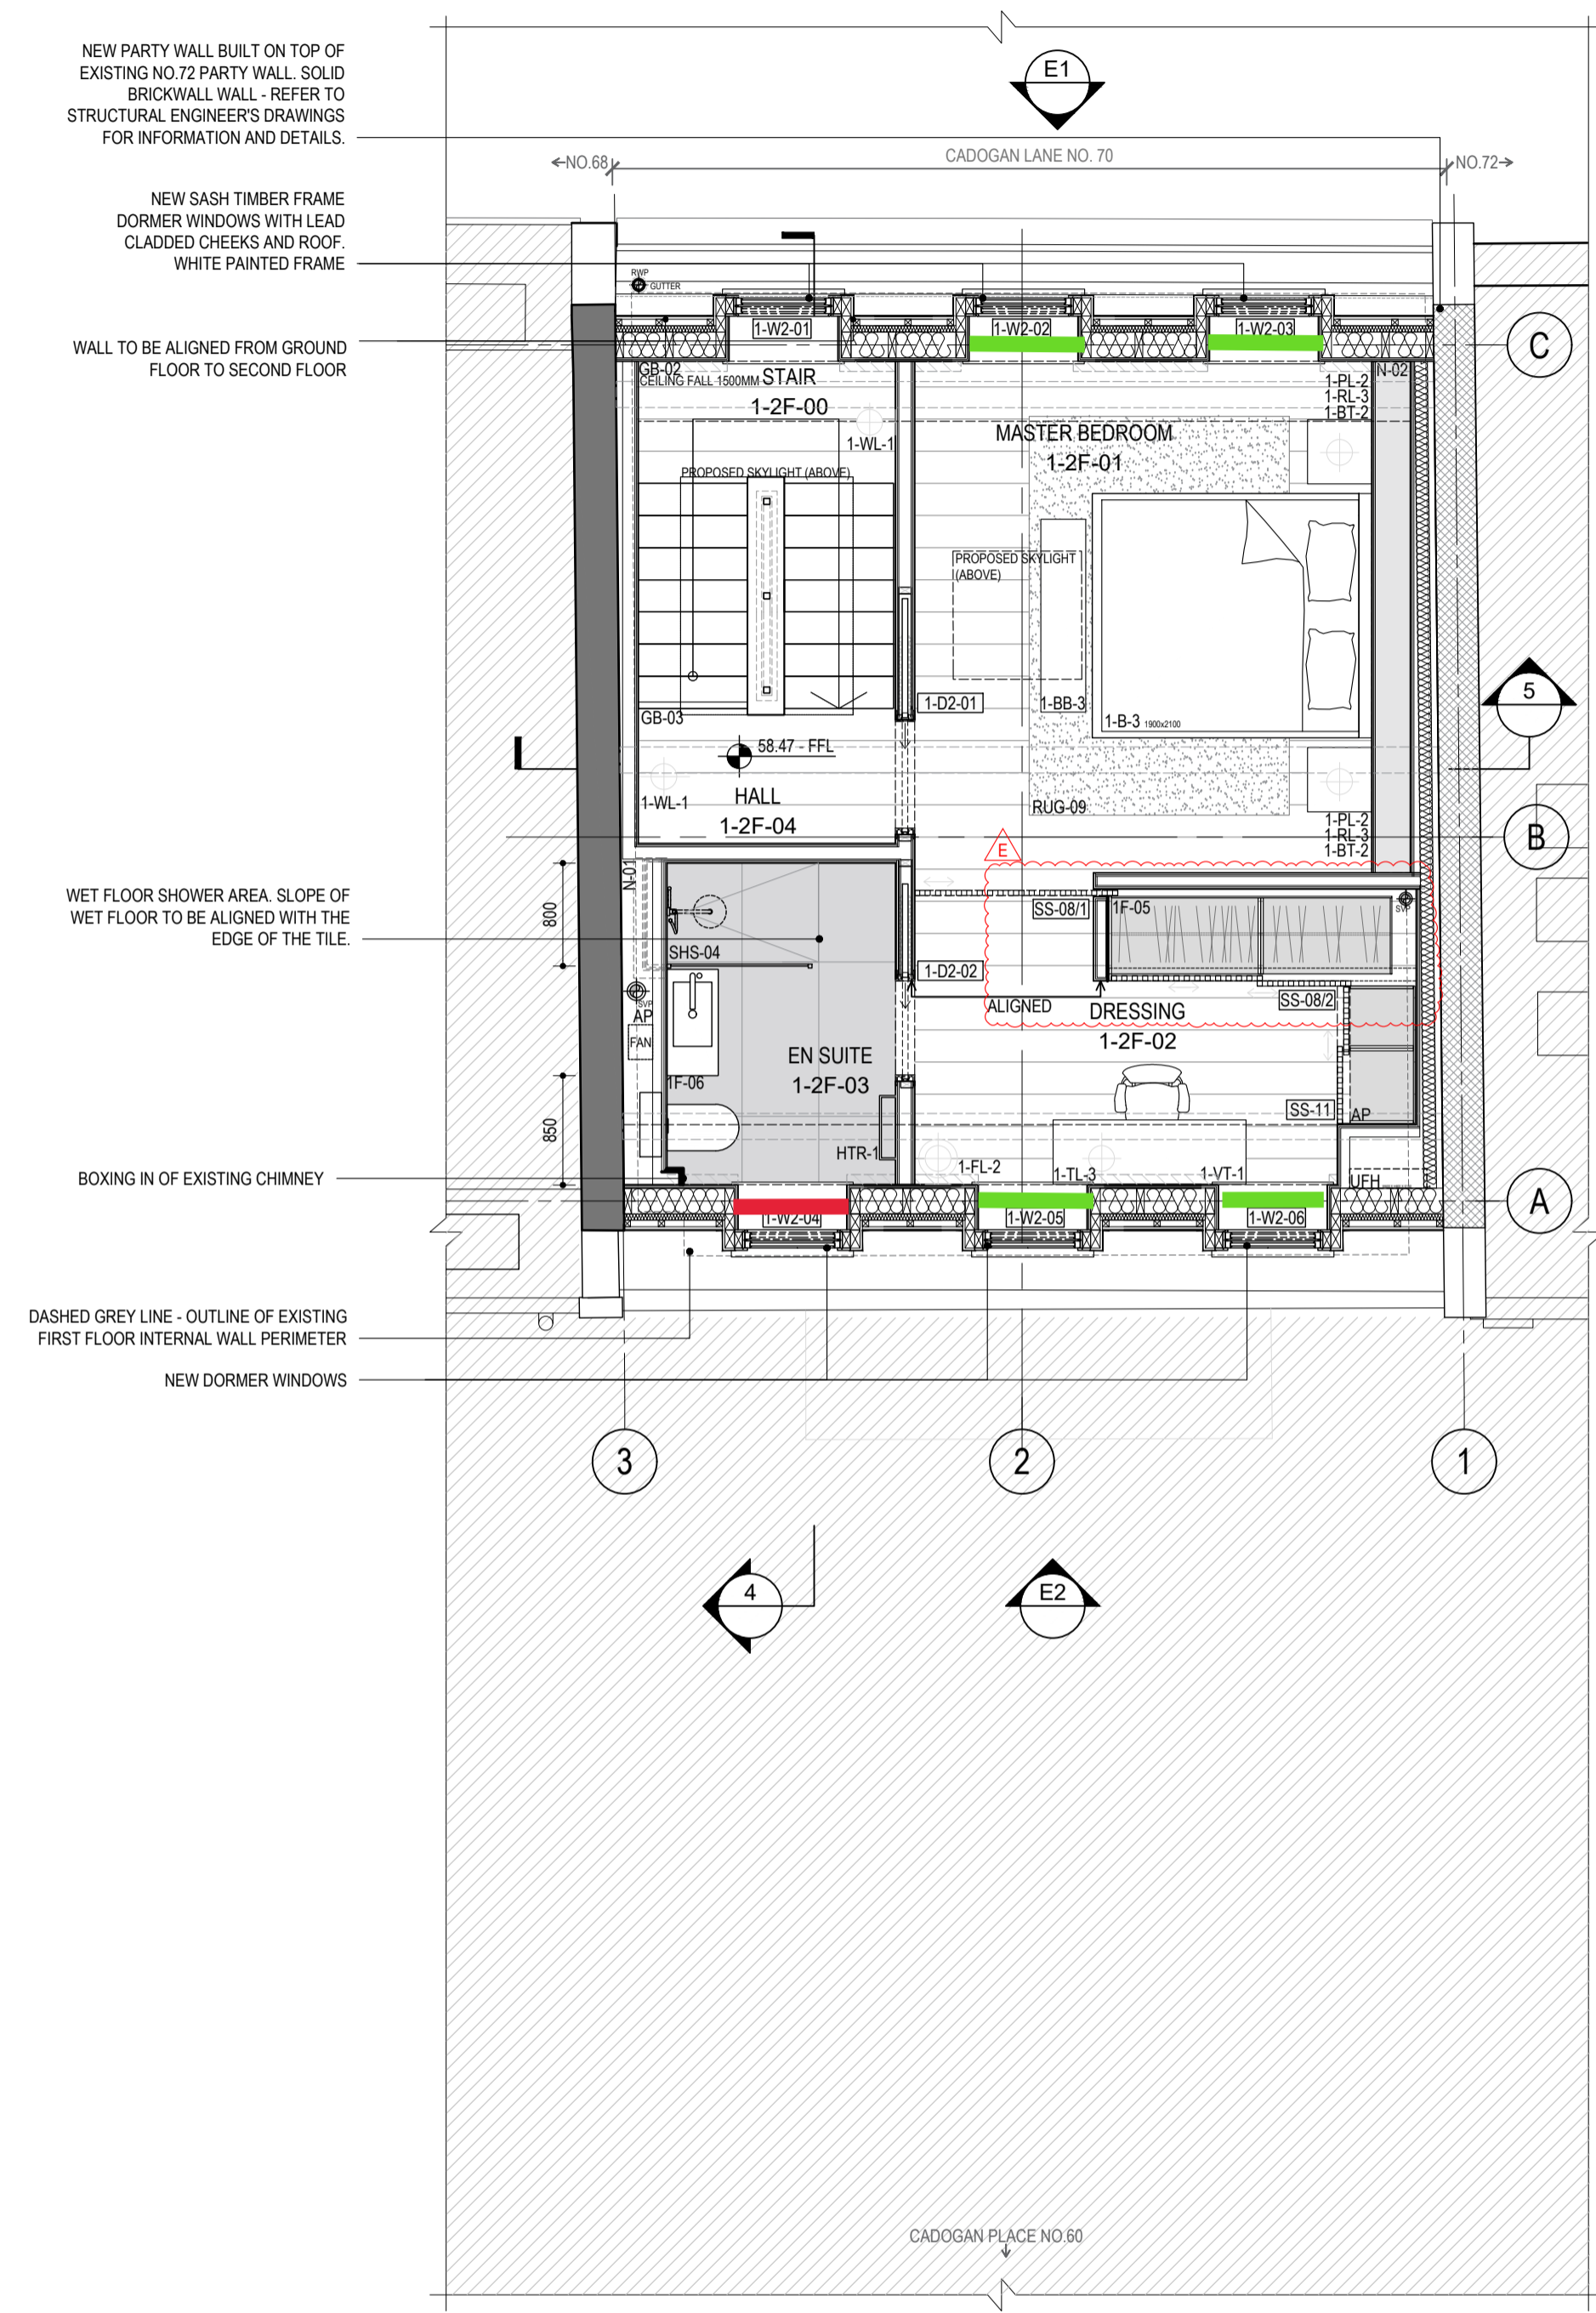

1 PROPOSED SECOND FLOOR PLAN OF NO. 70  
SCALE 1:50@A1; 1:100@A3



2 PROPOSED SECOND FLOOR PLAN OF NO. 78-80  
SCALE 1:50@A1; 1:100@A3