

# ABERDEEN BLIND COMPANY

ESTABLISHED 1952

32 Esslemont Avenue

Aberdeen

AB25 1SP

Tel: 01224 637609

Fax: 01224 631172

Email: sales@aberdeen-blinds.co.uk

43885

**CUSTOMER  
ORDER No.**

Customer's Name Alana Projects

Address Forensic Primary

Post Code

Tel. home Can

Tel. work 01507 569160

mobile

email

DATE  
MEASURED/ORDERED

9/6/22

CURTAINS		
PLEATED		
ROLLERS		
ROMANS		
SHUTTERS		
VENETIAN		
VERTICALS		
VISION		
WOODEN		

AM PM (MEASURING TIME)

MON		
TUE		
WED		
THU		
FRI		

AM PM (FITTING TIME)

MON		
TUE		
WED		
THU		
FRI		

P/CUST	
NET	
PRESS	
RADIO	
MAG.	
VAN	
RECC.	
SHOP	
TV	
YELL P	
OTHER	

## ALL BLINDS TO BE PAID FOR AT TIME OF FITTING

Room	Width	Drop	Slat Size	Colour	Control LH or RH	Fitting Height	Any other Instructions	Price
			35mm	Aloua				
				Bans				
			lans	Alouas				

alum	anthracite	black	brown	champ-gold	chrome	silver	white	recess size	motorised	wood fix	stone fix	brackets top	brackets face
------	------------	-------	-------	------------	--------	--------	-------	-------------	-----------	----------	-----------	--------------	---------------

measured by	fitted by	date	CASH	CHEQUE	SPRUE
<u>[Signature]</u>			INVOICE	CARD	

ALL BLINDS MANUFACTURED AFTER 1<sup>ST</sup> APRIL 2014 MUST COMPLY WITH NEW CHILD SAFETY LAWS. SAFETY DEVICES SUPPLIED WITH GOODS MUST BE FITTED BY US AT THE TIME OF INSTALLATION. ORIGINAL TELEPHONE SAFETY DEVICE TO BE FITTED WILL RESULT IN THE BLINDS NOT BEING INSTALLED. UNDER THE TERMS OF THIS CONTRACT YOU WILL BE LIABLE TO ACCEPT DELIVERY AND PAY THE FULL AMOUNT. I have ordered the above goods and agree to pay 50% deposit and the remaining balance on the day of fitting. If payment is not made in full at that time Aberdeen Blinds has the right to remove the goods until full settlement is made. Title of the goods does not pass to the customer until payment has been made in full. Declaring that there shall be no liability for normal damage occasioned by such removal.

TOTAL PRICE £

To Be Confirmed

Special Instructions

DEPOSIT £

PRICE ACCEPTANCE  
Customer's Signature

BALANCE £2138 +Vat

APL-22-098



**ALPHA  
PROJECTS**

CONSTRUCTION · FIT OUT · REFURBISHMENT

Alpha Projects (Scotland) Ltd  
Office 5 @Balmoral Hub  
Balmoral Business Park  
Aberdeen  
AB12 3JG  
Tel: 01224 047074

Aberdeen Blind Company  
32 Esslemont Avenue,  
Aberdeen  
AB25 1SP

8<sup>th</sup> June 2022

Dear Sirs,

**Proposed Window Replacement & Door Security Works, Forehill Primary School – Sub-Contract Acceptance**  
**Alpha Projects Contract Reference – APC-22-098**

We are pleased to accept your offer to carry out the **Supply & Install Blinds** works in the sum of **£2,138.00 + VAT**

The works will be carried out in accordance with the Construction (Design & Management) Regulations 2015 and we would remind you of your duties noted within same.

Please forward a copy of your risk assessments & method statements in advance of works commencing on site. In addition, please forward a current copy of your insurances.

Paper copies of risk assessments & method statements should be brought to site and signed prior to commencement of any works.

Please forward any RFI's and details of any long lead items at your earliest opportunity.

Our Project Team is noted as follows;

Contracts Manager; Calum Jaffray	tel; 07394 662171	email <a href="mailto:calum@alpha-projects.co.uk">calum@alpha-projects.co.uk</a>
Site Supervisor; Brian Gibson	tel; 07507 569160	email <a href="mailto:brian@alpha-projects.co.uk">brian@alpha-projects.co.uk</a>
Quantity Surveyor; Ron Coleman	tel; 07940 772895	email <a href="mailto:ron@alpha-projects.co.uk">ron@alpha-projects.co.uk</a>


Documents included within this sub-contract are;


- Alpha Projects Schedule of Sub-Contract attendances (appended to this Sub-Contract)
- Alpha Projects Construction Phase Programme (to follow)
- Construction drawings (to be issued by email under separate cover following issue of sub-contract)
- Aberdeen Blinds tender offer received by email 17/05/22 and the notes contained within same

We would highlight the following particulars included as part of the sub-contract;

Tel: Aberdeen: 01224 047074  
Dundee: 01382 522854  
Email: [info@alpha-projects.co.uk](mailto:info@alpha-projects.co.uk)  
Web: [www.alpha-projects.co.uk](http://www.alpha-projects.co.uk)

Alpha Projects are registered in Scotland; SC580139  
Registered Office; 4 Garden Mill Place, Dundee DD3 9UF

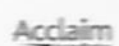

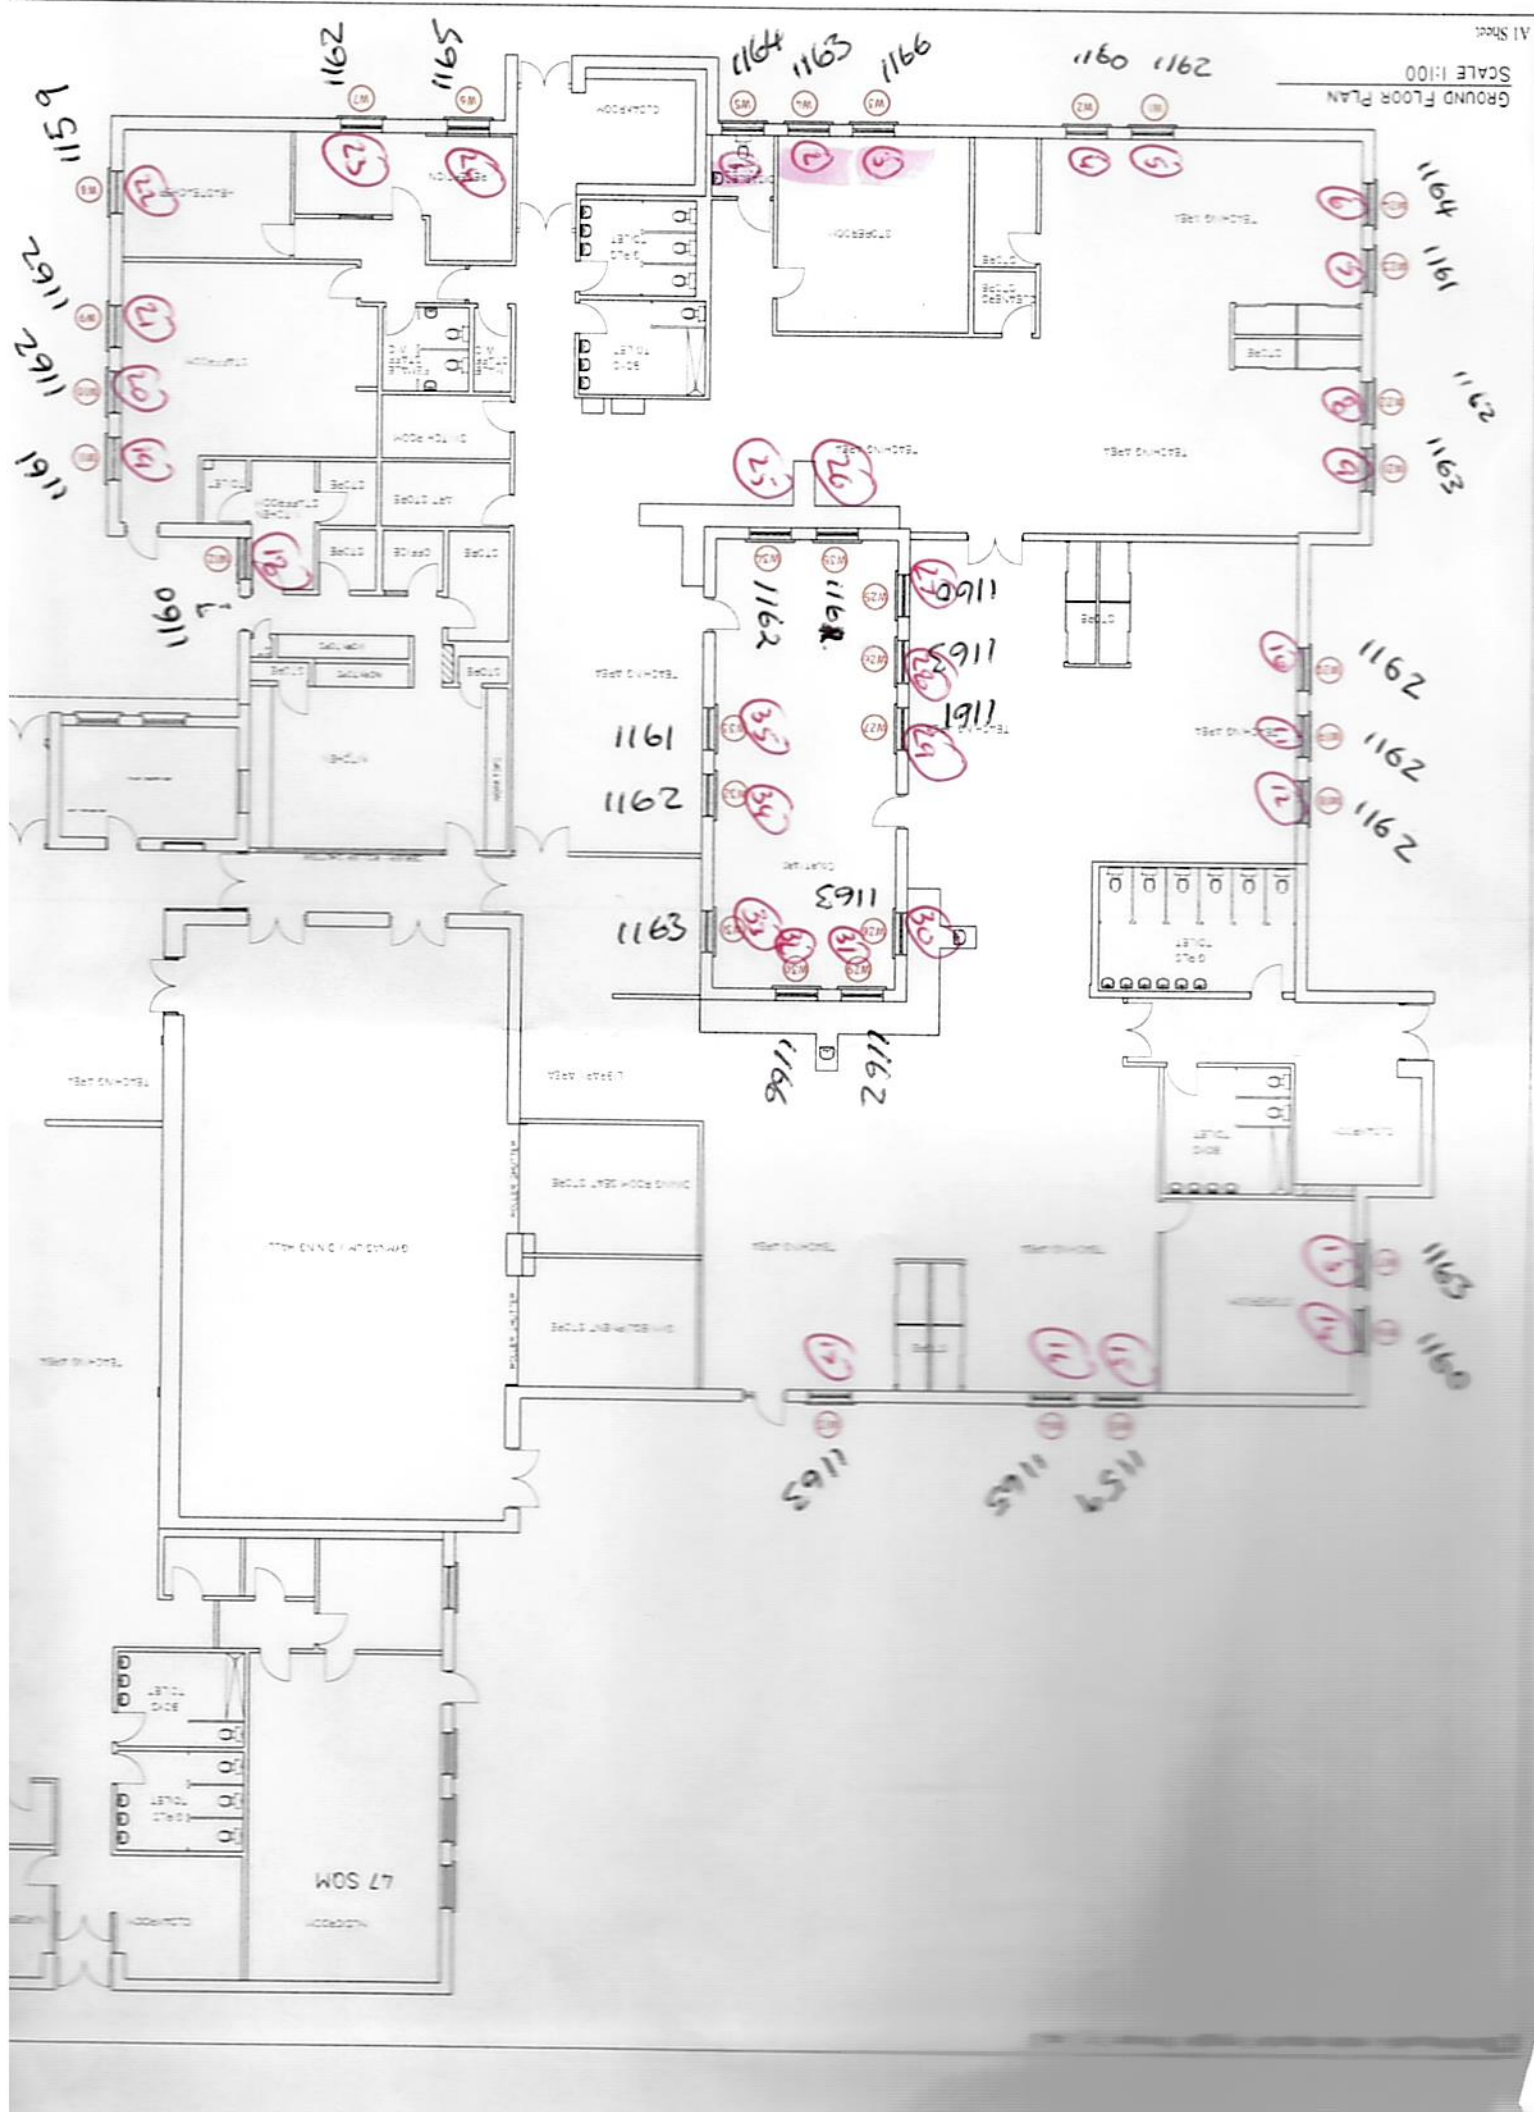

ALL 1140 PROP., FH 2150

GROUND FLOOR PLAN  
SCALE 1:100

A1 Sheet

