

KITEP DESIGN: RAZA W H S PER

REWORKS: ENTRANCE TOP PS / FINE WOOD / EXT BRICKS AND VENT.


VERTS: AS CLOSE TO WINDOW - AVOIDING VENTS + NARROW,
WHITE W/MILLS

ROLL.

W. 670


D. 988.

Fit 2400

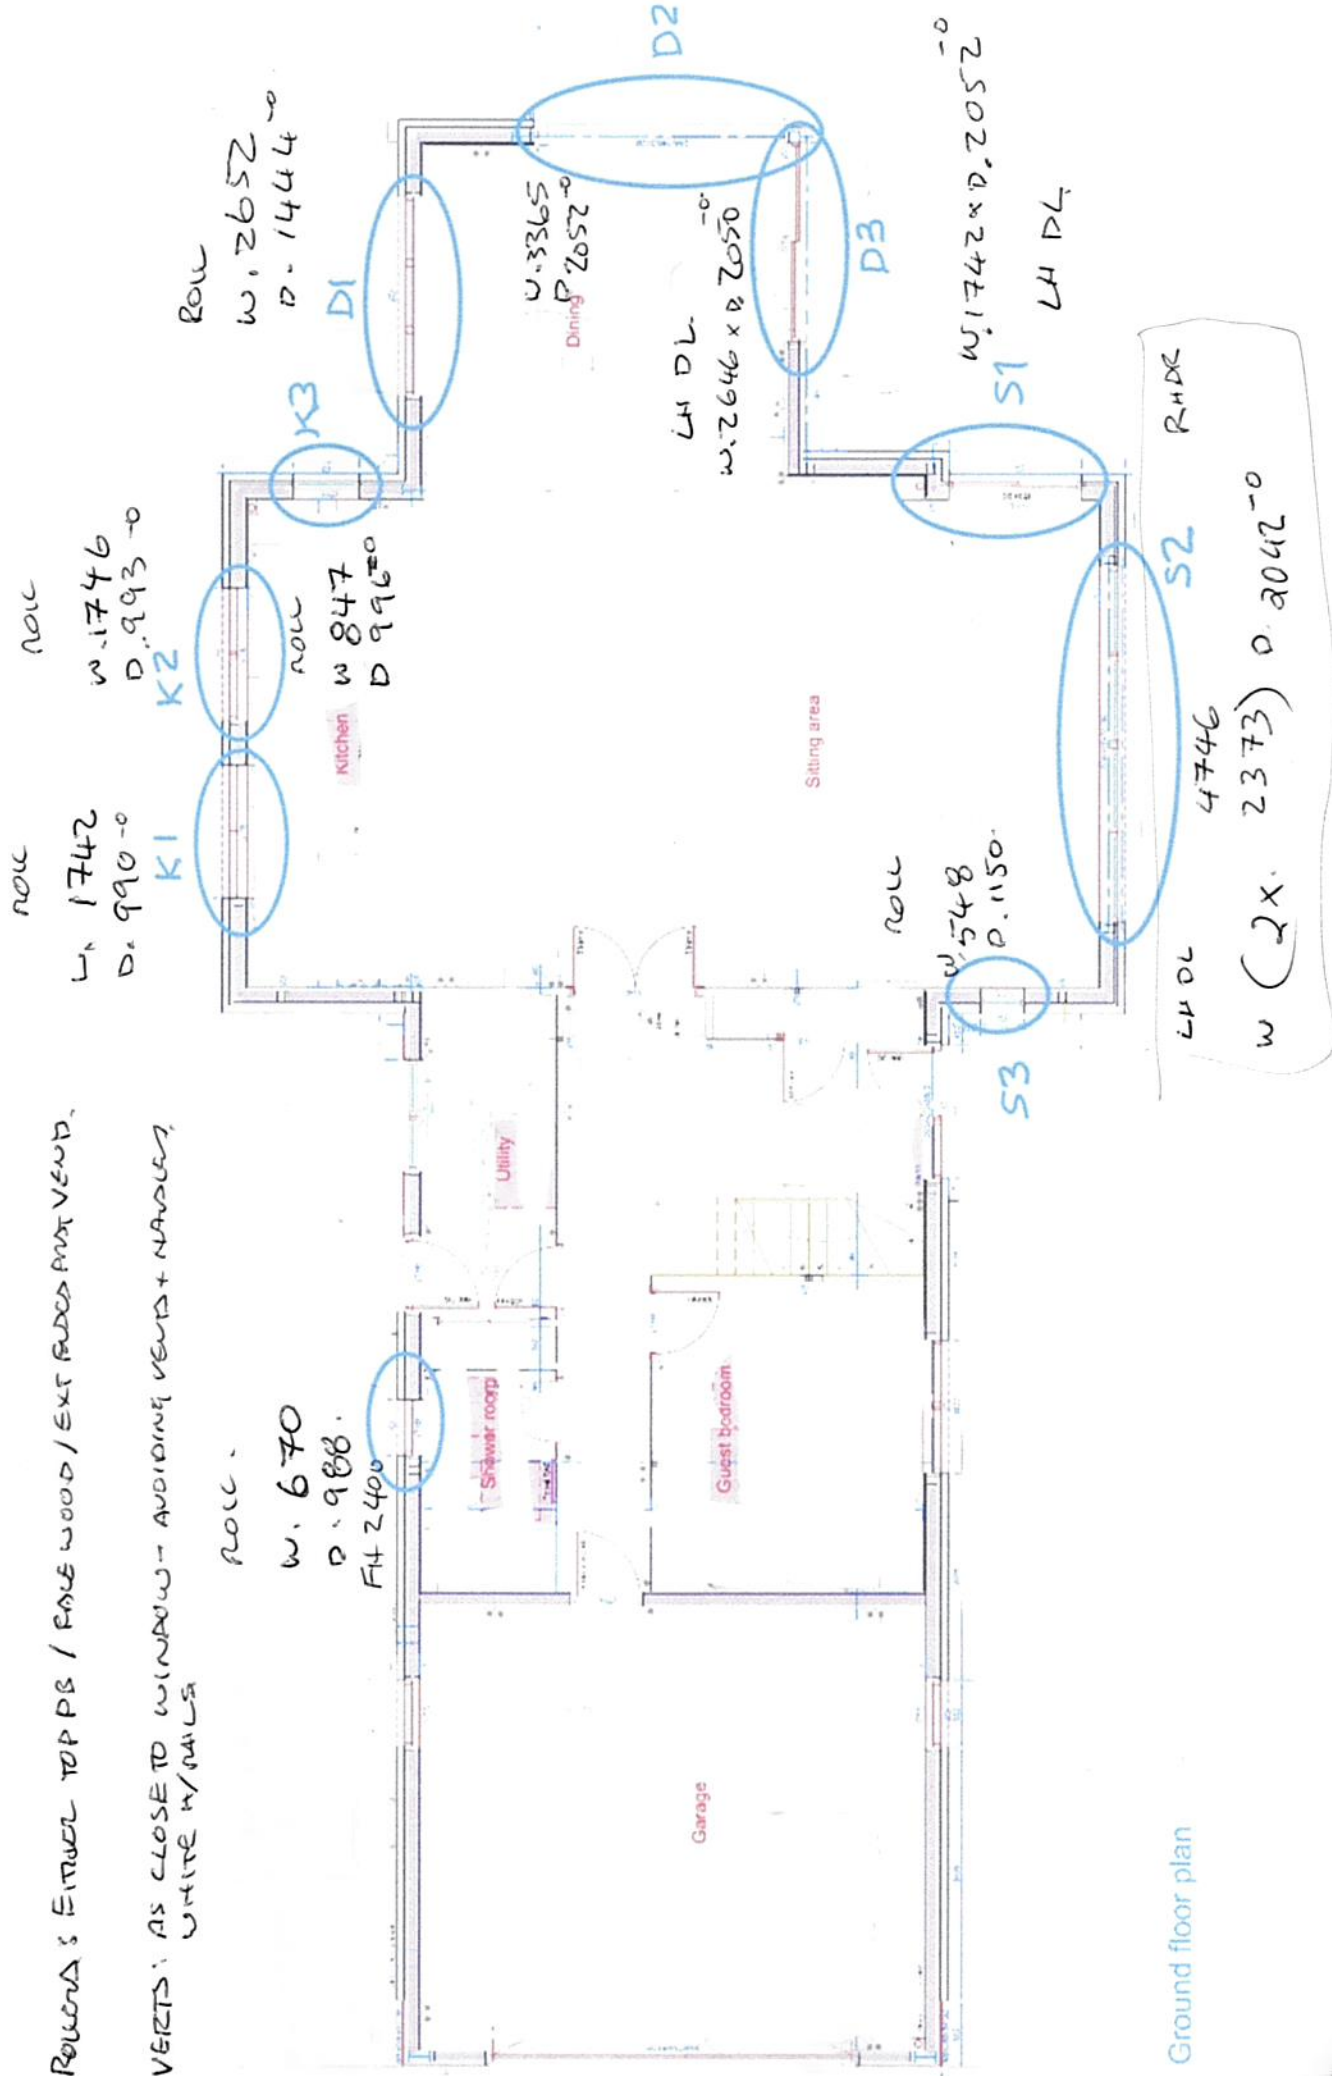

Ground floor plan

Roc

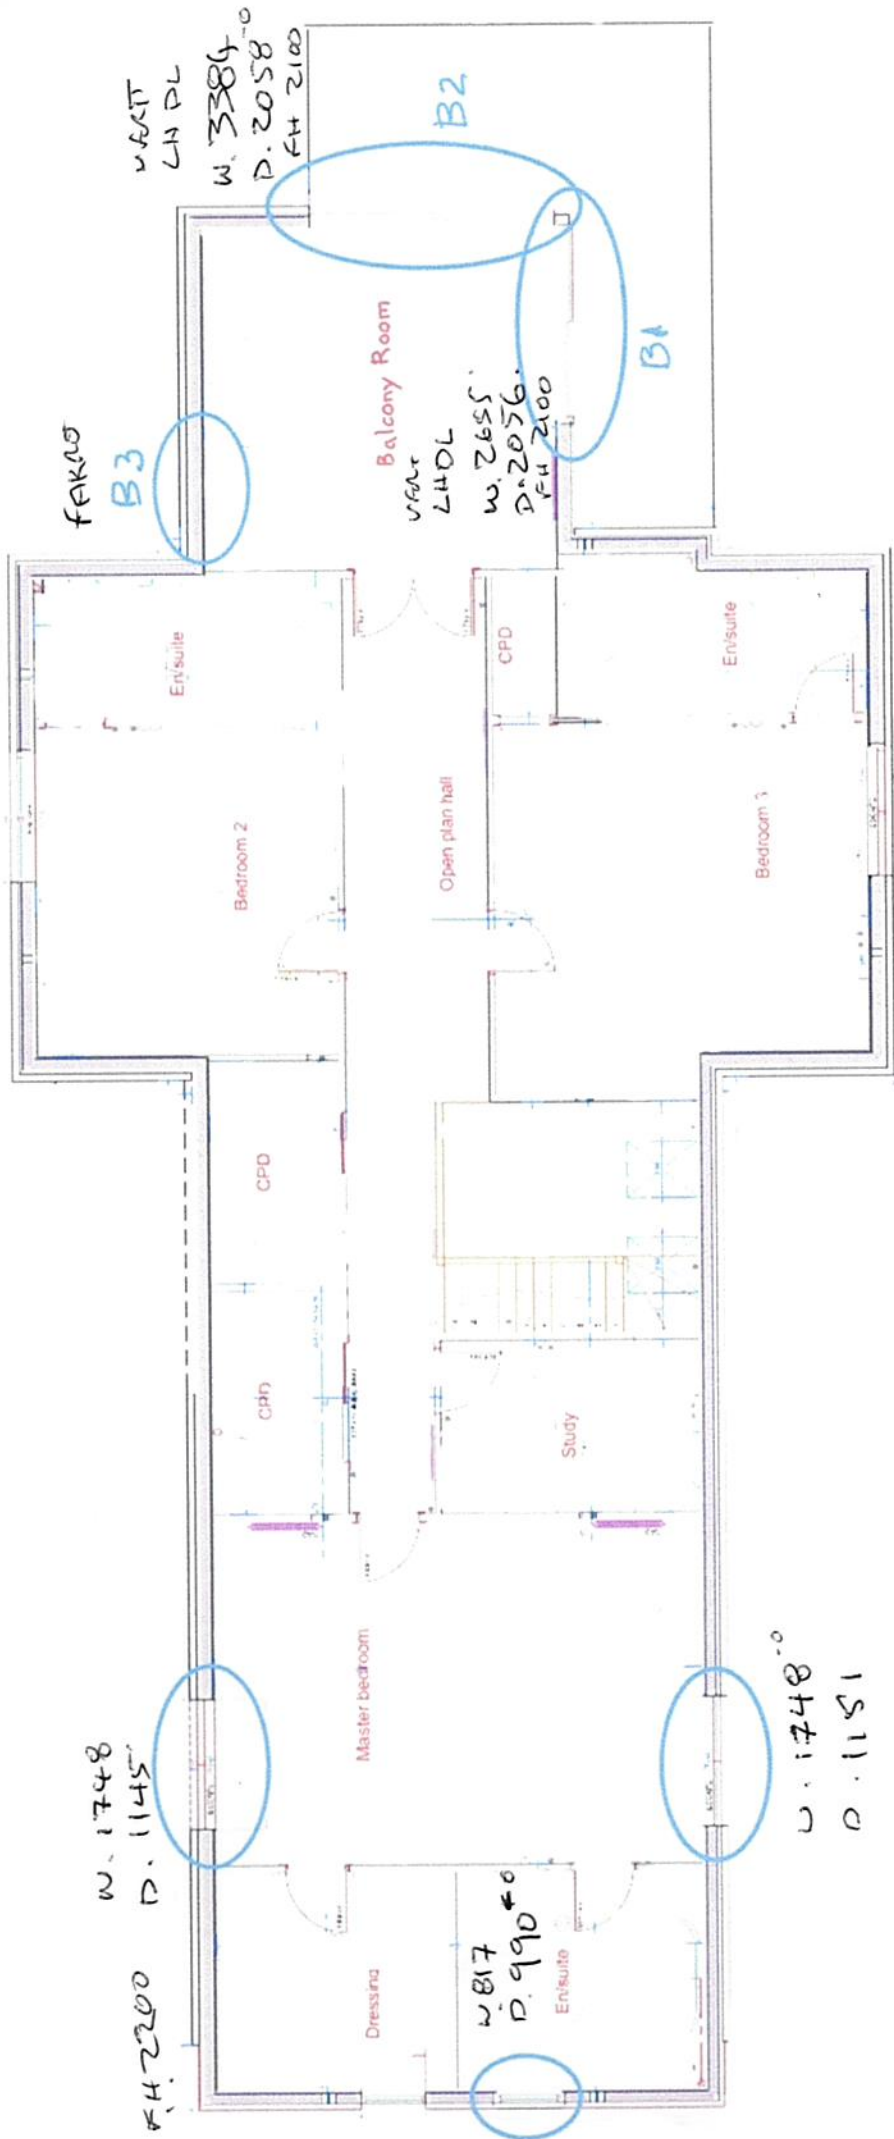

First floor plan