

DATA TO THE 8-6pm

ABERDEEN BLIND COMPANY

32 Esslemont Avenue
Aberdeen
AB25 1SP
Tel: 01224 637609
Fax: 01224 631172
Email: sales@aberdeen-blinds.co.uk

46443

CUSTOMER ORDER No.

Customer's Name Mole + Mole
Address PROJECT: ACTINER PARK
BLOUGHEN COTE, BLOUGHEN PARK
Post Code _____

Tel. home	
Tel. work	
mobile	
email	

DATE MEASURED/ORDERED
11/09/23

CURTAINS	
PLEATED	
ROLLERS	
ROMANS	
SHUTTERS	
VENETIAN	
VERTICALS	
VISION	
WOODEN	

AM PM (MEASURING TIME)		
MON		
TUE		
WED		
THU		
FRI		
AM PM (FITTING TIME)		
MON		8-2
TUE		11
WED		
THU	✓	5/10/23
FRI		

P/CUST	
NET	
PRESS	
RADIO	
MAG.	
VAN	
RECC.	
SHOP	
TV	
YELL P	
OTHER	

ALL BLINDS TO BE PAID FOR AT TIME OF FITTING

Room	Width	Drop	Slat Size	Colour	Control LH or RH	Fitting Height	Any other Instructions	Price
	36 no Various	1610	Rou	Balmoral Swan		2500		
See Plans for Specs								
Fit to know (see) So Windows that								

alum	anthracite	black	brown	champ-gold	chrome	silver	white	recess size	motorised	wood fix	stone fix	brackets top	face
------	------------	-------	-------	------------	--------	--------	-------	-------------	-----------	----------	-----------	--------------	------

measured by	fitted by	date	CASH	CHEQUE	SPREE
			INVOICE	CARD	

ALL BLINDS MANUFACTURED AFTER 1st APRIL 2014 MUST COMPLY WITH NEW CHILD SAFETY LAWS. SAFETY DEVICES SUPPLIED WITH GOODS MUST BE FITTED BY US AT THE TIME OF INSTALLATION. REFUSAL TO ALLOW A SAFETY DEVICE TO BE FITTED WILL RESULT IN THE BLINDS NOT BEING INSTALLED. UNDER THE TERMS OF THIS CONTRACT YOU WILL BE LIABLE TO ACCEPT DELIVERY AND PAY THE FULL AMOUNT. I have ordered the above goods and agree to pay 50% deposit and the remaining balance on the day of fitting. If payment is not made in full at that time Aberdeen Blinds has the right to remove the goods until full settlement is made. Title of the goods does not pass to the customer until payment has been made in full. Declaring that there shall be no liability for normal damage occasioned by such removal.

TOTAL PRICE £ _____

DEPOSIT £ _____

BALANCE £4519 + Vat

To Be Confirmed


PRICE ACCEPTANCE
Customer's Signature

yy5470

Special Instructions

LINDSAY YULE BALMORAL SWAN
 WAIVE EXPOSURE
 CYRONE CURTIS
 1610 DRON
 2500 PHENIX

Fit To Room Access

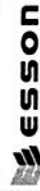


Proposed Fit-Out of
 First Floor
 Blenheim Gate
 Blenheim Place
 Aberdeen

General Arrangement Plans

C 01

1:50 @ A1

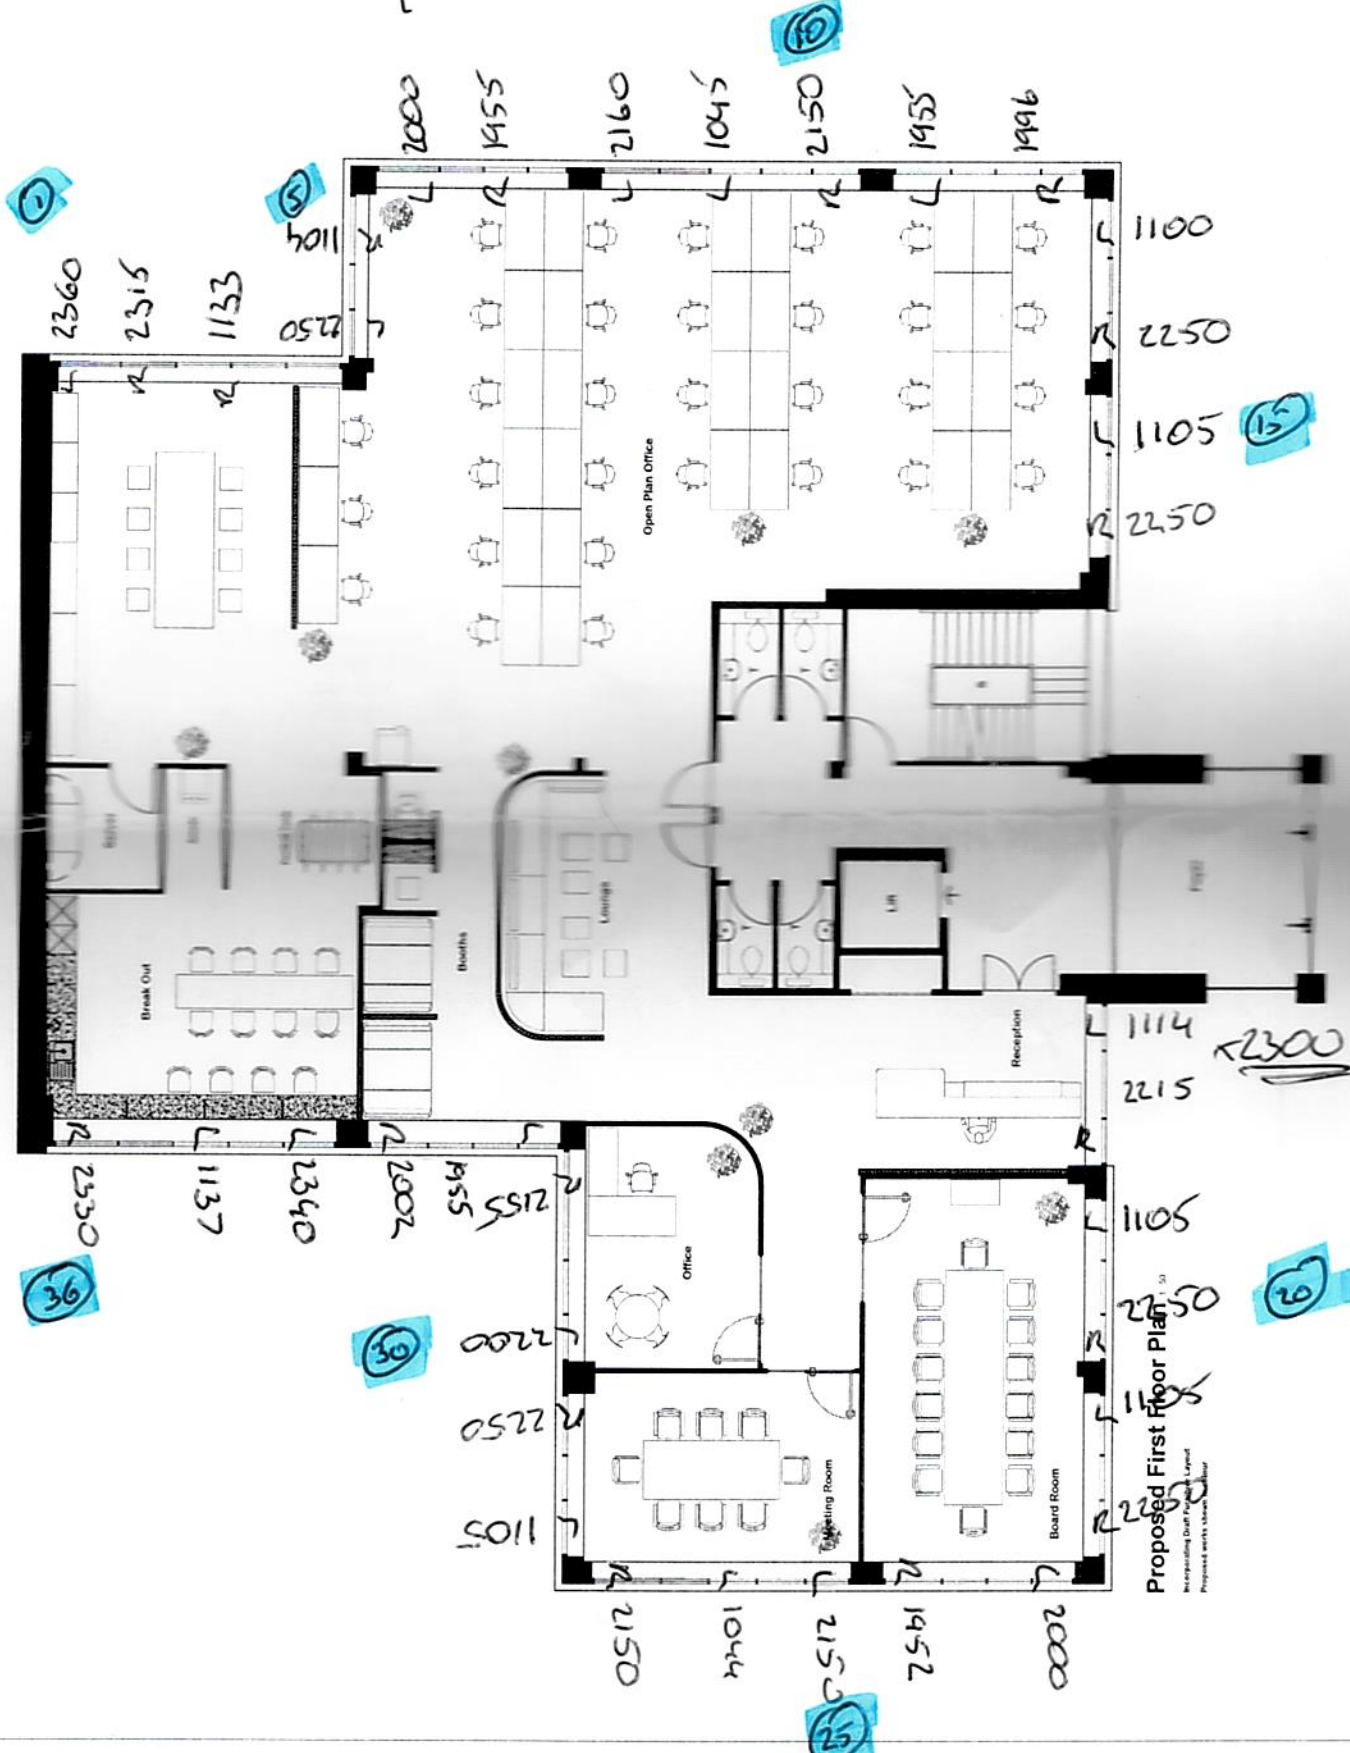

Purchase Order

YULE X YULE
INTERIOR SOLUTIONS

Yule & Yule Interior Solutions Ltd
Suite 5 Westfield Park
12 Dalhousie Road
Eskbank EH22 3BD

Date Raised: 11/09/2023
Required by Date: As per programme
Purchase Order No. YY5470
Project No. Y23097A
Raised By: LY
Sent by E-Mail:

Supplier: Steven Nimmo <steven@aberdeen-blinds.co.uk>

Aberdeen Blind Company
32 Esslemont Avenue
Aberdeen, AB25 1SP

Attn: Steven Nimmo

Item	Description	Quantity	Unit Cost Excl VAT	Total Cost £
	Project ActivPayroll Blenheim Gate Blenheim Place Aberdeen AB25 2DY			
	Option 1 (North facing) 22no Chain Operated Roller Blinds complete with round exposed white bottom bar. Fabric: Balmoral Colour: Snow Cost: £2598.00 + vat			
	Option 2 (East, South, West facing) 24no Chain Operated Roller Blinds complete with round exposed white bottom bar. Fabric: Balmoral Colour: Snow Cost: £2983.00 + vat			
	Total for all windows			£ 4,519.00

Total ex VAT £ 4,519.00
VAT element £ 903.80
Total incl VAT £ 5,422.80

Activpayroll
Office Miscellaneous Works Blenheim Gate Aberdeen
 Outline Project Programme
 Mon 11/09/23

