

King window

Roof to floor 265cm

1. length - 183cm.
width - 130cm.

2. width - 269cm.
length - 183cm.

open in Middle.
grey slats.

1st small


width - ~~114cm~~ - 112cm. 118cm.
length - 110cm.
Roof - 223cm.

2nd small.


width ~~115cm~~ 118cm.
length - 110cm
Roof/Floor 223cm.

NOTES

1. Do not scale. Use drawing. Use figured dimensions only. All the dimensions and levels to be checked on site by contractor prior to starting work.

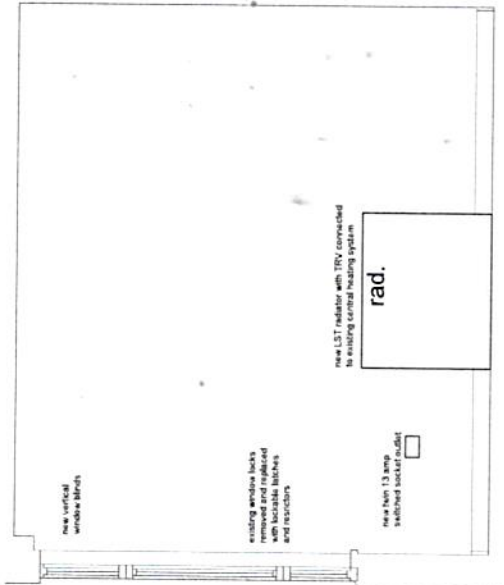


PROPOSED ROOM ELEVATION A

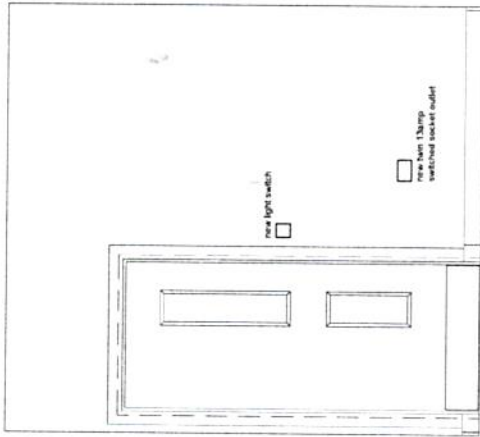


PROPOSED ROOM ELEVATION B



PROPOSED ROOM ELEVATION C

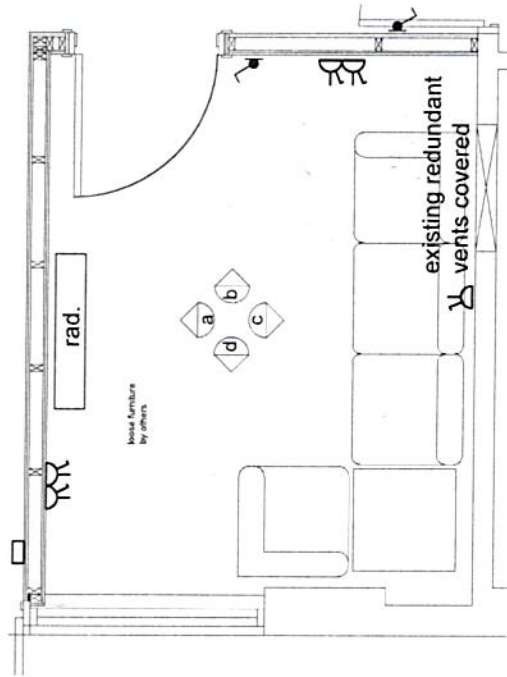

PROPOSED ROOM LAYOUT
1:20 @ A2

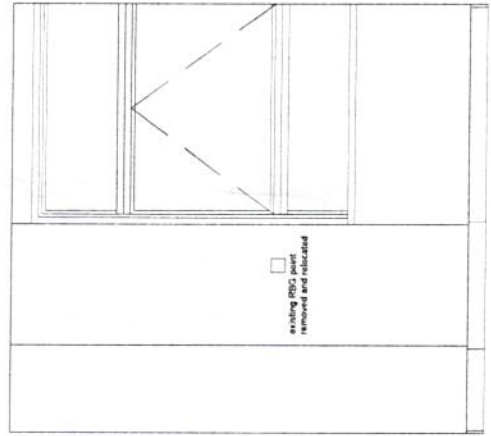

PROPOSED ROOM ELEVATION D

Rev	Description	Date
B	ISSUED FOR CONSTRUCTION	10.04.26
A	ISSUED FOR INFORMATION	18.06.25

MRT
MACKIE RAMSAY TAYLOR ARCHITECTS

01224 639295 21-23 Waverley Place Aberdeen
 mail@mrtarchitects.com www.mrtarchitects.com AB10 1XH

Project
Seafield Hospital Staff Dining Area Refurbishment for NHS Grampian
 Seafield Hospital, Barmill Road Buckie, AB56 1EJ

Drawing
 Room layout
 Staff Quiet Room

Scale
 as noted @ A2

Status
 CONSTRUCTION

Date
 17.12.24


Drawn By
 ER

Drawing No.
 2280 180 XX XX LD A 7- 002


B

NOTES:

1. Do not scale the drawing. Use typed dimensions only. All size dimensions and levels to be checked on site by contractor prior to issuing of materials.
Drawing to be read in conjunction with layout LD A 7-003 and elevations LD A 7-004.

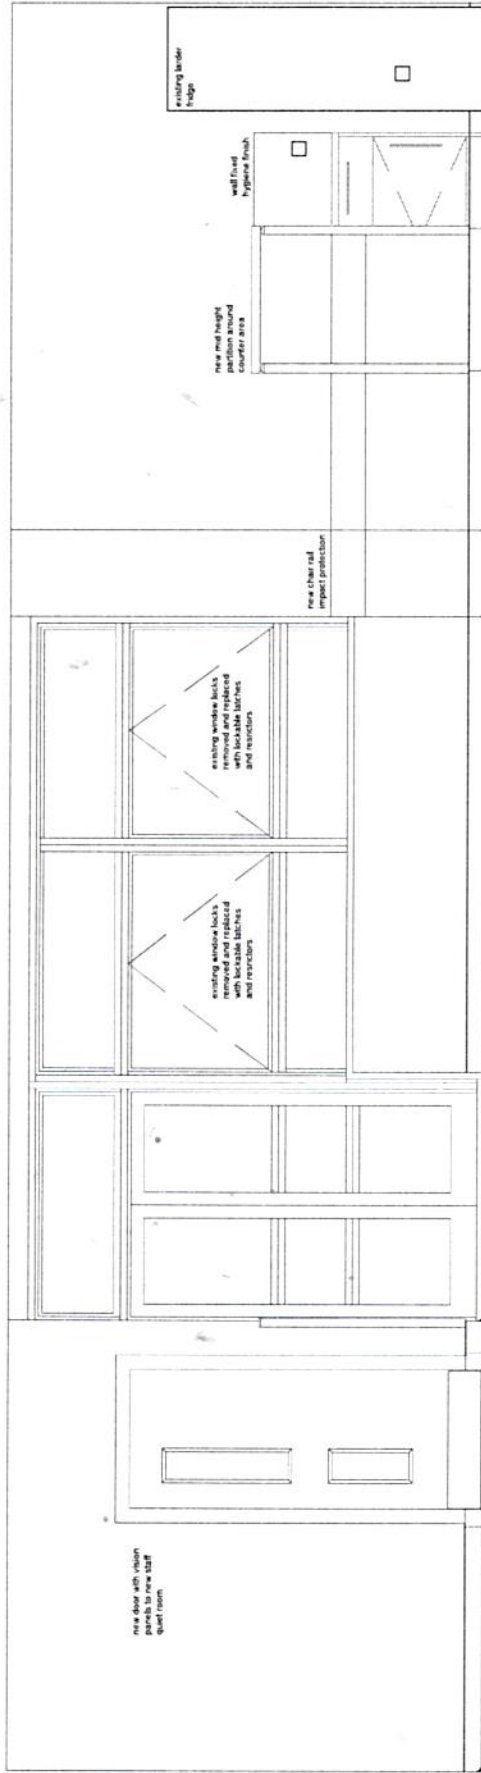

PROPOSED ROOM ELEVATION C

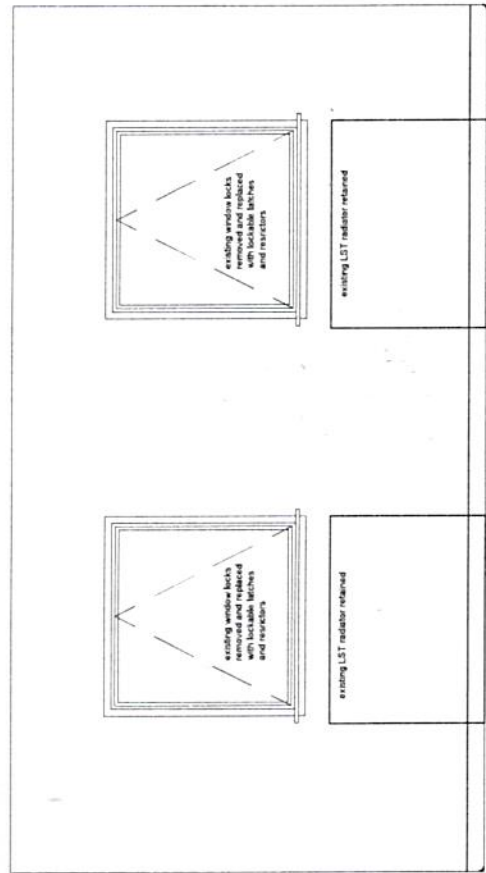

PROPOSED ROOM ELEVATION D



B ISSUED FOR CONSTRUCTION 10.04.26
 A ISSUED FOR INFORMATION 18.06.25

Rev	Description	Date



01224 639295 21-23 Waverley Place
 mail@mrtarchitects.com Aberdeen
 www.mrtarchitects.com AB10 1XH

Project
Seafield Hospital Staff Dining Area Refurbishment for NHS Grampian
 Seafield Hospital, Barnhill Road
 Buckle, AB56 1EJ

Drawing

Room layout
 Staff Dining Room
 elevations - sheet 2

Scale
 as noted @ A2

Status
 CONSTRUCTION

Date
 17.12.24

Drawn By
 ER


Drawing No.
 2280 180 XX XX LD A 7-005

B

NOTES

1. Do not scale this drawing. Use figure dimensions only. All site dimensions and levels to be checked on site by contractor prior to making of contract.

Drawing to be read in conjunction with elevations LDA 7-001 and LDA 7-005.

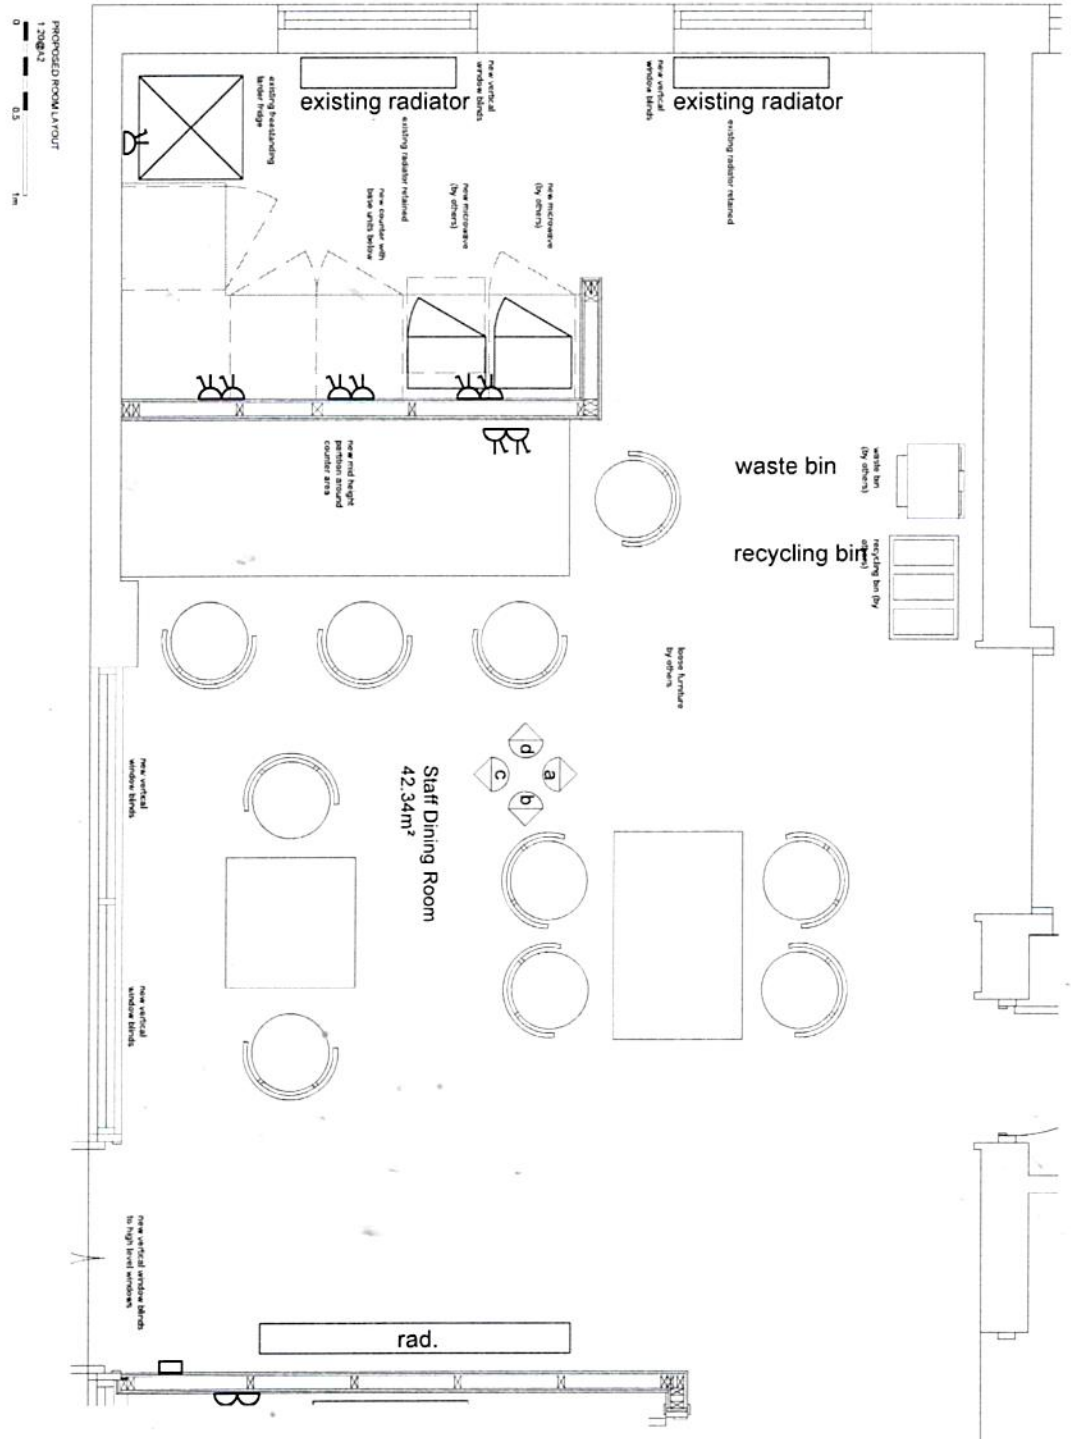

Rev	Description	Date
C	ISSUED FOR CONSTRUCTION	10.04.25
B	ISSUED FOR INFORMATION	18.06.25
A	sink, base unit omitted, privacy screen omitted	01.05.25

MRT
MACKIE RAMSAY TAYLOR ARCHITECTS

01224 639295
 21-23 Waverley Place
 Aberdeen
 AB10 1XH
 email@mrtarchitects.com
 www.mrtarchitects.com

Project
 Seafeld Hospital
 Staff Dining Area Refurbishment
 for NHS Grampian
 Seafeld Hospital, Barhill Road
 Buckle, AB56 1EJ

Drawing
 Room layout
 Staff Dining Room
 layout plan

Scale: as noted @ A2
 Date: 17.12.24
 Drawn by: ER
 Checked by: ER
 CONSTRUCTION

Drawing No: 2280 180 XX XX LDA 7-003
 C