

TYPE 03

DOOR

TARGET U-VALUE: Min 1.6 W/m²K
 FIRE RATING: -min
 ACOUSTIC RATING: TBC
 STRUCTURAL OPENING: 1495 x 2095 mm
 DOOR OPENING: 800 mm
 HEIGHT: 1880 mm
 HINGE SIDE-OPENING: RIGHT-PUSH
 IRON MONGERY: TBC
 MATERIAL: Timber
 COLOR: RAL 9010 Pure White in & out, powder coated with Matt finish

Door ID
W00-02

GROUND FLOOR
 From Street to Entrance

TYPE 04

TARGET U-VALUE: Min 1.6 W/m²K
 FIRE RATING: -min
 ACOUSTIC RATING: -dB
 STRUCTURAL OPENING: 1150 x 1300 mm
 WINDOW OPENING: N.2 x 519x878 mm N.2 x 519x309 mm
 HEIGHT: 2320 mm TBC
 HINGE SIDE-OPENING: RIGHT -PULL - LEFT PULL - BOTTOM HUNG
 IRON MONGERY: TBC
 MATERIAL: Aluminium
 COLOR: RAL 9010 Pure White in & out, powder coated with Matt finish

Window ID
W01-02

FIRST FLOOR
 From Street to Ensuite

TYPE 05

TARGET U-VALUE: Min 1.6 W/m²K
 FIRE RATING: -min
 ACOUSTIC RATING: -dB
 STRUCTURAL OPENING: 2230 x 1025 mm
 WINDOW OPENING: N.2 x 494x623 mm N.2 x 494x289 mm
 HEIGHT: 2235 mm TBC
 HINGE SIDE-OPENING: RIGHT -PULL - LEFT PULL - BOTTOM HUNG
 IRON MONGERY: TBC
 MATERIAL: Aluminium
 COLOR: RAL 9010 Pure White in & out, powder coated with Matt finish

Window ID
W02-01

FIRST FLOOR
 From Street to Bedroom 4

01 Doors / Windows Schedule

Scale 1:25 @A3












Rev	Date	Description	Drawn	Check
A	27.05.22	For Tender	CC	LC

Project	22 Lawn Road NW3 2XR	Project number	00067
Client	Mr. Richard Rosin Mrs. Louise Evans		

Drawing name	Doors/Windows Schedule 02	Drawing name	A(32)002
Date	27-05-22	Issue	A
Scale/Format	1:25@A3	Status	FOR TENDER
Drawn/Checked	LC		
Approved	LC		
CAD Reference	-		

DO NOT SCALE THIS DRAWING
 Contractors are to check all dimensions prior to commencement on site and notify the architect of any errors, omissions, or discrepancies.
 Lorenzo Corti retain copyright of this drawing. It may not be copied, altered or reproduced in any way without their written authority.

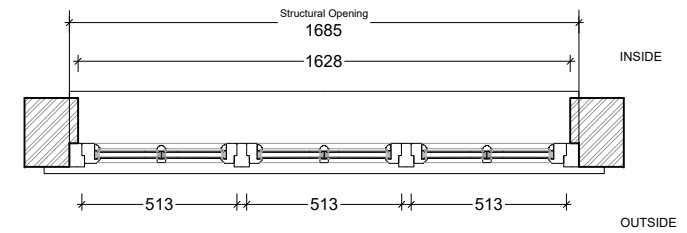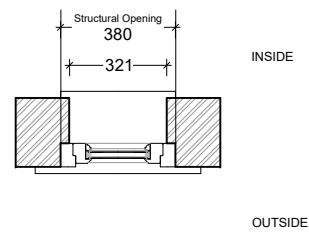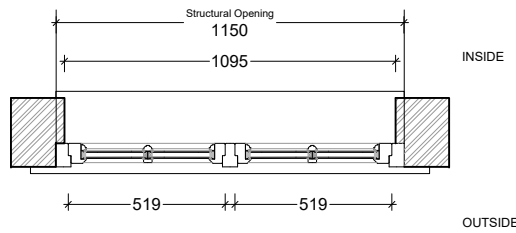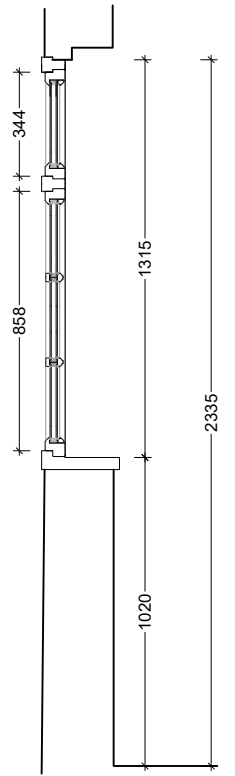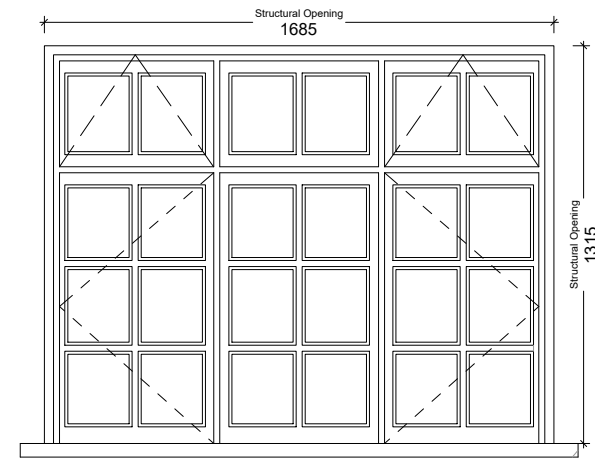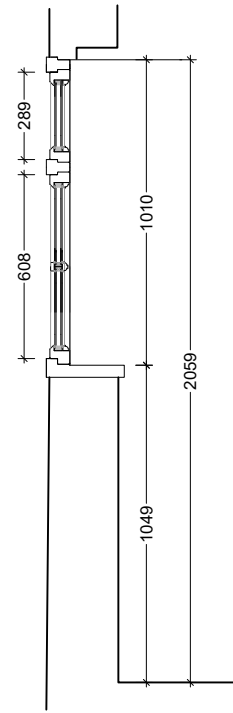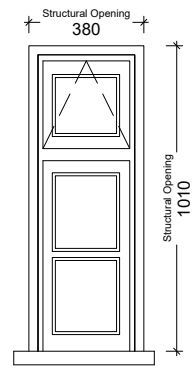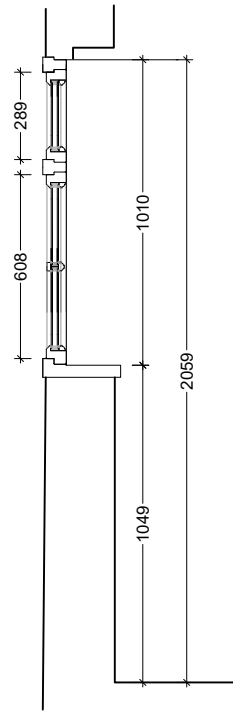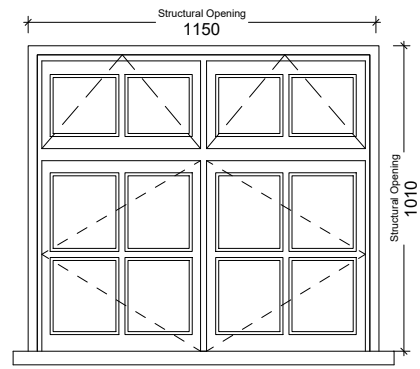

TYPE 08

TARGET U-VALUE: Min 1.6 W/m²K
 FIRE RATING: - min
 ACOUSTIC RATING: - dB
 STRUCTURAL OPENING: 1150 x 1300 mm
 WINDOW OPENING: N.2 x 519X608 mm N.2 x 519X289 mm
 HEIGHT: 2059 mm TBC
 HINGE SIDE-OPENING: RIGHT -PULL - LEFT PULL - BOTTOM HUNG
 IRON MONGERY: TBC
 MATERIAL: Aluminium
 COLOR: RAL 9010 Pure White in & out, powder coated with Matt finish

Window ID
 W01-04 | FIRST FLOOR
 From Garden to Bathroom 1

TYPE 08

TARGET U-VALUE: Min 1.6 W/m²K
 FIRE RATING: - min
 ACOUSTIC RATING: - dB
 STRUCTURAL OPENING: 1010 x 380 mm
 WINDOW OPENING: N.1 x 321X608 mm N.1 x 321X289 mm
 HEIGHT: 2059 mm TBC
 HINGE SIDE-OPENING: RIGHT -PULL - LEFT PULL - BOTTOM HUNG
 IRON MONGERY: TBC
 MATERIAL: Aluminium
 COLOR: RAL 9010 Pure White in & out, powder coated with Matt finish

Window ID
 W01-05 | FIRST FLOOR
 From Garden to Bathroom 1

TYPE 09

TARGET U-VALUE: Min 1.6 W/m²K
 FIRE RATING: - min
 ACOUSTIC RATING: - dB
 STRUCTURAL OPENING: 1685 x 1315 mm
 WINDOW OPENING: N.2 x 513X858 mm N.2 x 513X344 mm
 HEIGHT: 2335 mm TBC
 HINGE SIDE-OPENING: RIGHT -PULL - LEFT PULL - BOTTOM HUNG
 IRON MONGERY: TBC
 MATERIAL: Aluminium
 COLOR: RAL 9010 Pure White in & out, powder coated with Matt finish

Window ID
 W01-06 | FIRST FLOOR
 From Garden to Bedroom 2

01 Doors / Windows Schedule

Scale 1:25 @A3



Rev	Date	Description	Drawn	Check
A	27.05.22	For Tender	CC	LC

Project: 22 Lawn Road NW3 2XR
 Project number: 00067

Client: Mr. Richard Rosin Mrs. Louise Evans

Drawing name: Doors/Windows Schedule 04
 Drawing name: A(32)004

Date: 27-05-22
 Scale/Format: 1:25@A3
 Drawn/Checked: LC
 Approved: LC
 CAD Reference: -
 Issue: A
 Status: FOR TENDER

DO NOT SCALE THIS DRAWING

Contractors are to check all dimensions prior to commencement on site and notify the architect of any errors, omissions, or discrepancies.

Lorenzo Corti retain copyright of this drawing. It may not be copied, altered or reproduced in any way without their written authority.

