



PROPOSED GENERAL LAYOUT FIRST FLOOR PLAN 1:100

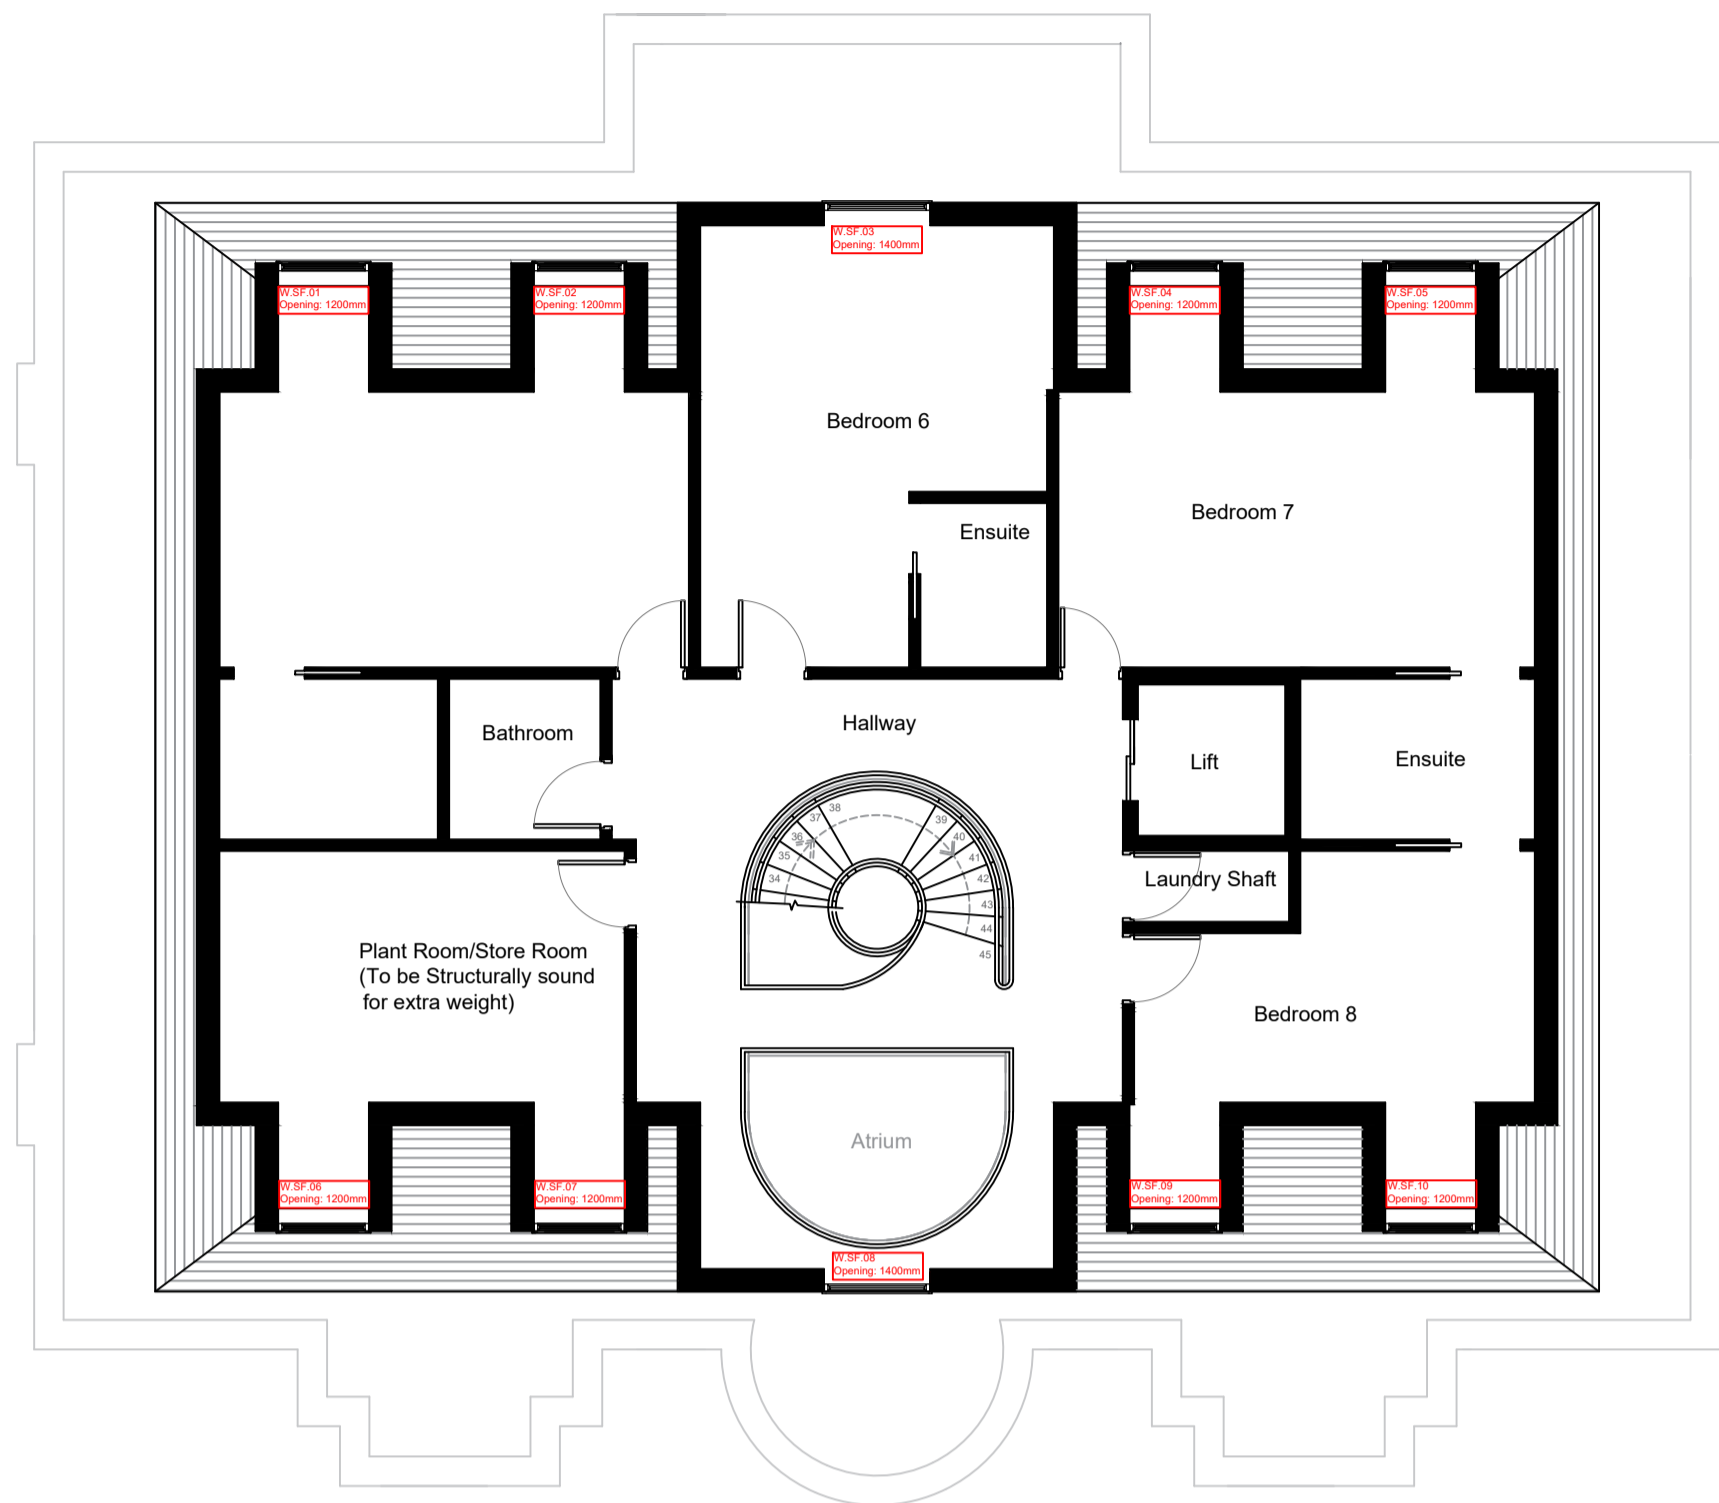


PROPOSED GENERAL LAYOUT SECOND FLOOR PLAN 1:100

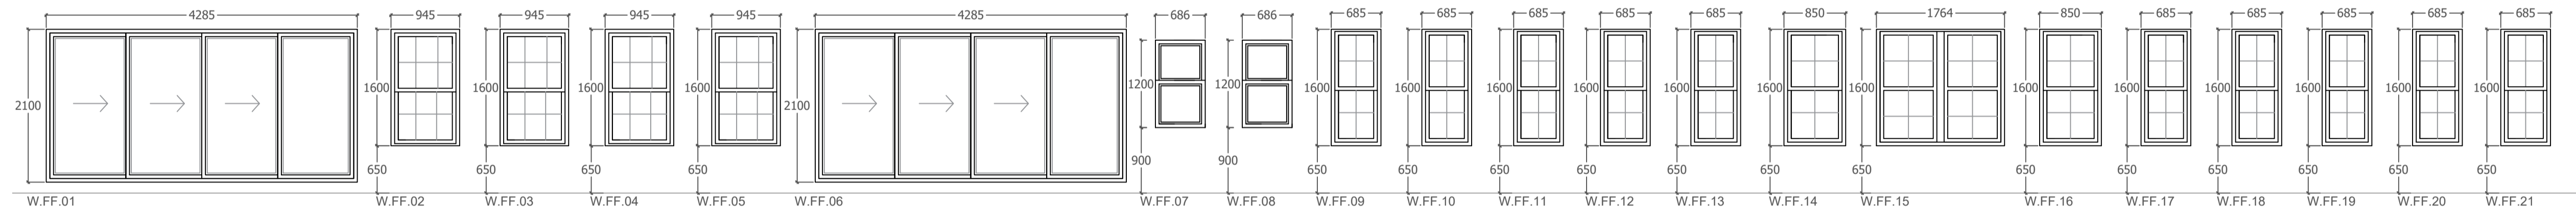

INFO	W.F.F.01	W.F.F.02	W.F.F.03	W.F.F.04	W.F.F.05	W.F.F.06	W.F.F.07	W.F.F.08	W.F.F.09	W.F.F.10	W.F.F.11	W.F.F.12	W.F.F.13	W.F.F.14	W.F.F.15	W.F.F.16	W.F.F.17	W.F.F.18	W.F.F.19	W.F.F.20	W.F.F.21
Area	Bedroom 4	En-suite	En-suite	En-suite	En-suite	Bedroom 3	En-suite	En-suite	Bedroom 1	Bedroom 1	Bedroom 1	Bedroom 1	Hallway	Hallway	Hallway	Hallway	Hallway	Bedroom 2	Bedroom 2	Bedroom 2	Bedroom 2
Height	2100mm	1600mm	1600mm	1600mm	1600mm	2100mm	1200mm	1200mm	1600mm	1600mm	1600mm	1600mm	1600mm	1600mm	1600mm	1600mm	1600mm	1600mm	1600mm	1600mm	1600mm
Length	4285mm	945mm	945mm	945mm	945mm	4285mm	685mm	685mm	685mm	685mm	685mm	685mm	685mm	685mm	1764mm	850mm	685mm	685mm	685mm	685mm	685mm
Notes	Clear glass	Frosted glass	Frosted glass	Frosted glass	Frosted glass	Clear glass	Frosted glass	Frosted glass	Clear glass	Clear glass	Clear glass	Clear glass	Clear glass	Clear glass	Clear glass	Clear glass	Clear glass	Clear glass	Clear glass	Clear glass	Clear glass
No. Openings	Sliding Window	Sash Window	Sash Window	Sash Window	Sash Window	Sliding Window	Sash Window	Sash Window	Sash Window	Sash Window	Sash Window	Sash Window	Sash Window	Sash Window	Fixed Glass	Sash Window	Sash Window	Sash Window	Sash Window	Sash Window	Sash Window
Material	UPVC	UPVC	UPVC	UPVC	UPVC	UPVC	UPVC	UPVC	UPVC	UPVC	UPVC	UPVC	UPVC	UPVC	UPVC	UPVC	UPVC	UPVC	UPVC	UPVC	UPVC
Notes	RW38D Glazing	RW38D Glazing	RW38D Glazing	RW38D Glazing	RW38D Glazing	RW38D Glazing	RW38D Glazing	RW38D Glazing	RW38D Glazing	RW38D Glazing	RW38D Glazing	RW38D Glazing	RW38D Glazing	RW38D Glazing	RW38D Glazing	RW38D Glazing	RW38D Glazing	RW38D Glazing	RW38D Glazing	RW38D Glazing	RW38D Glazing

WINDOWS SCHEDULE

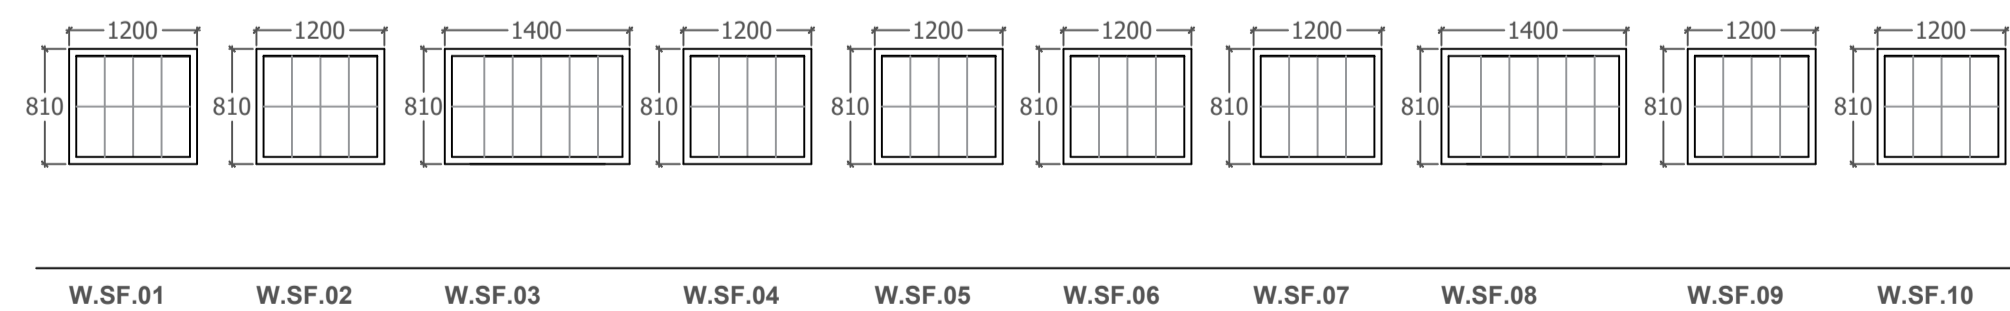

INFO	W.SF.01	W.SF.02	W.SF.03	W.SF.04	W.SF.05	W.SF.06	W.SF.07	W.SF.08	W.SF.09	W.SF.10
Area	Bedroom 5	Bedroom 5	Bedroom 6	Bedroom 7	Bedroom 7	Plant room	Plant room	Hall	Bedroom 8	Bedroom 8
Height	810mm	810mm	810mm	810mm	810mm	810mm	810mm	810mm	810mm	810mm
Length	1200mm	1200mm	1400mm	1200mm	1200mm	1200mm	1200mm	1400mm	1200mm	1200mm
Notes	Clear glass	Clear glass	Clear glass	Clear glass	Clear glass	Clear glass	Clear glass	Clear glass	Clear glass	Clear glass
No. Openings	Sash	Sash	Sash	Sash	Sash	Sash	Sash	Sash	Sash	Sash
Material	UPVC	UPVC	UPVC	UPVC	UPVC	UPVC	UPVC	UPVC	UPVC	UPVC
Notes	RW38D Glazing	RW38D Glazing	RW38D Glazing	RW38D Glazing	RW38D Glazing	RW38D Glazing	RW38D Glazing	RW38D Glazing	RW38D Glazing	RW38D Glazing

WINDOWS SCHEDULE