


Window Number	Floor	Location	Orientation
W02-01	Upper Ground	Master Bedroom	South West

Quantity
1no.

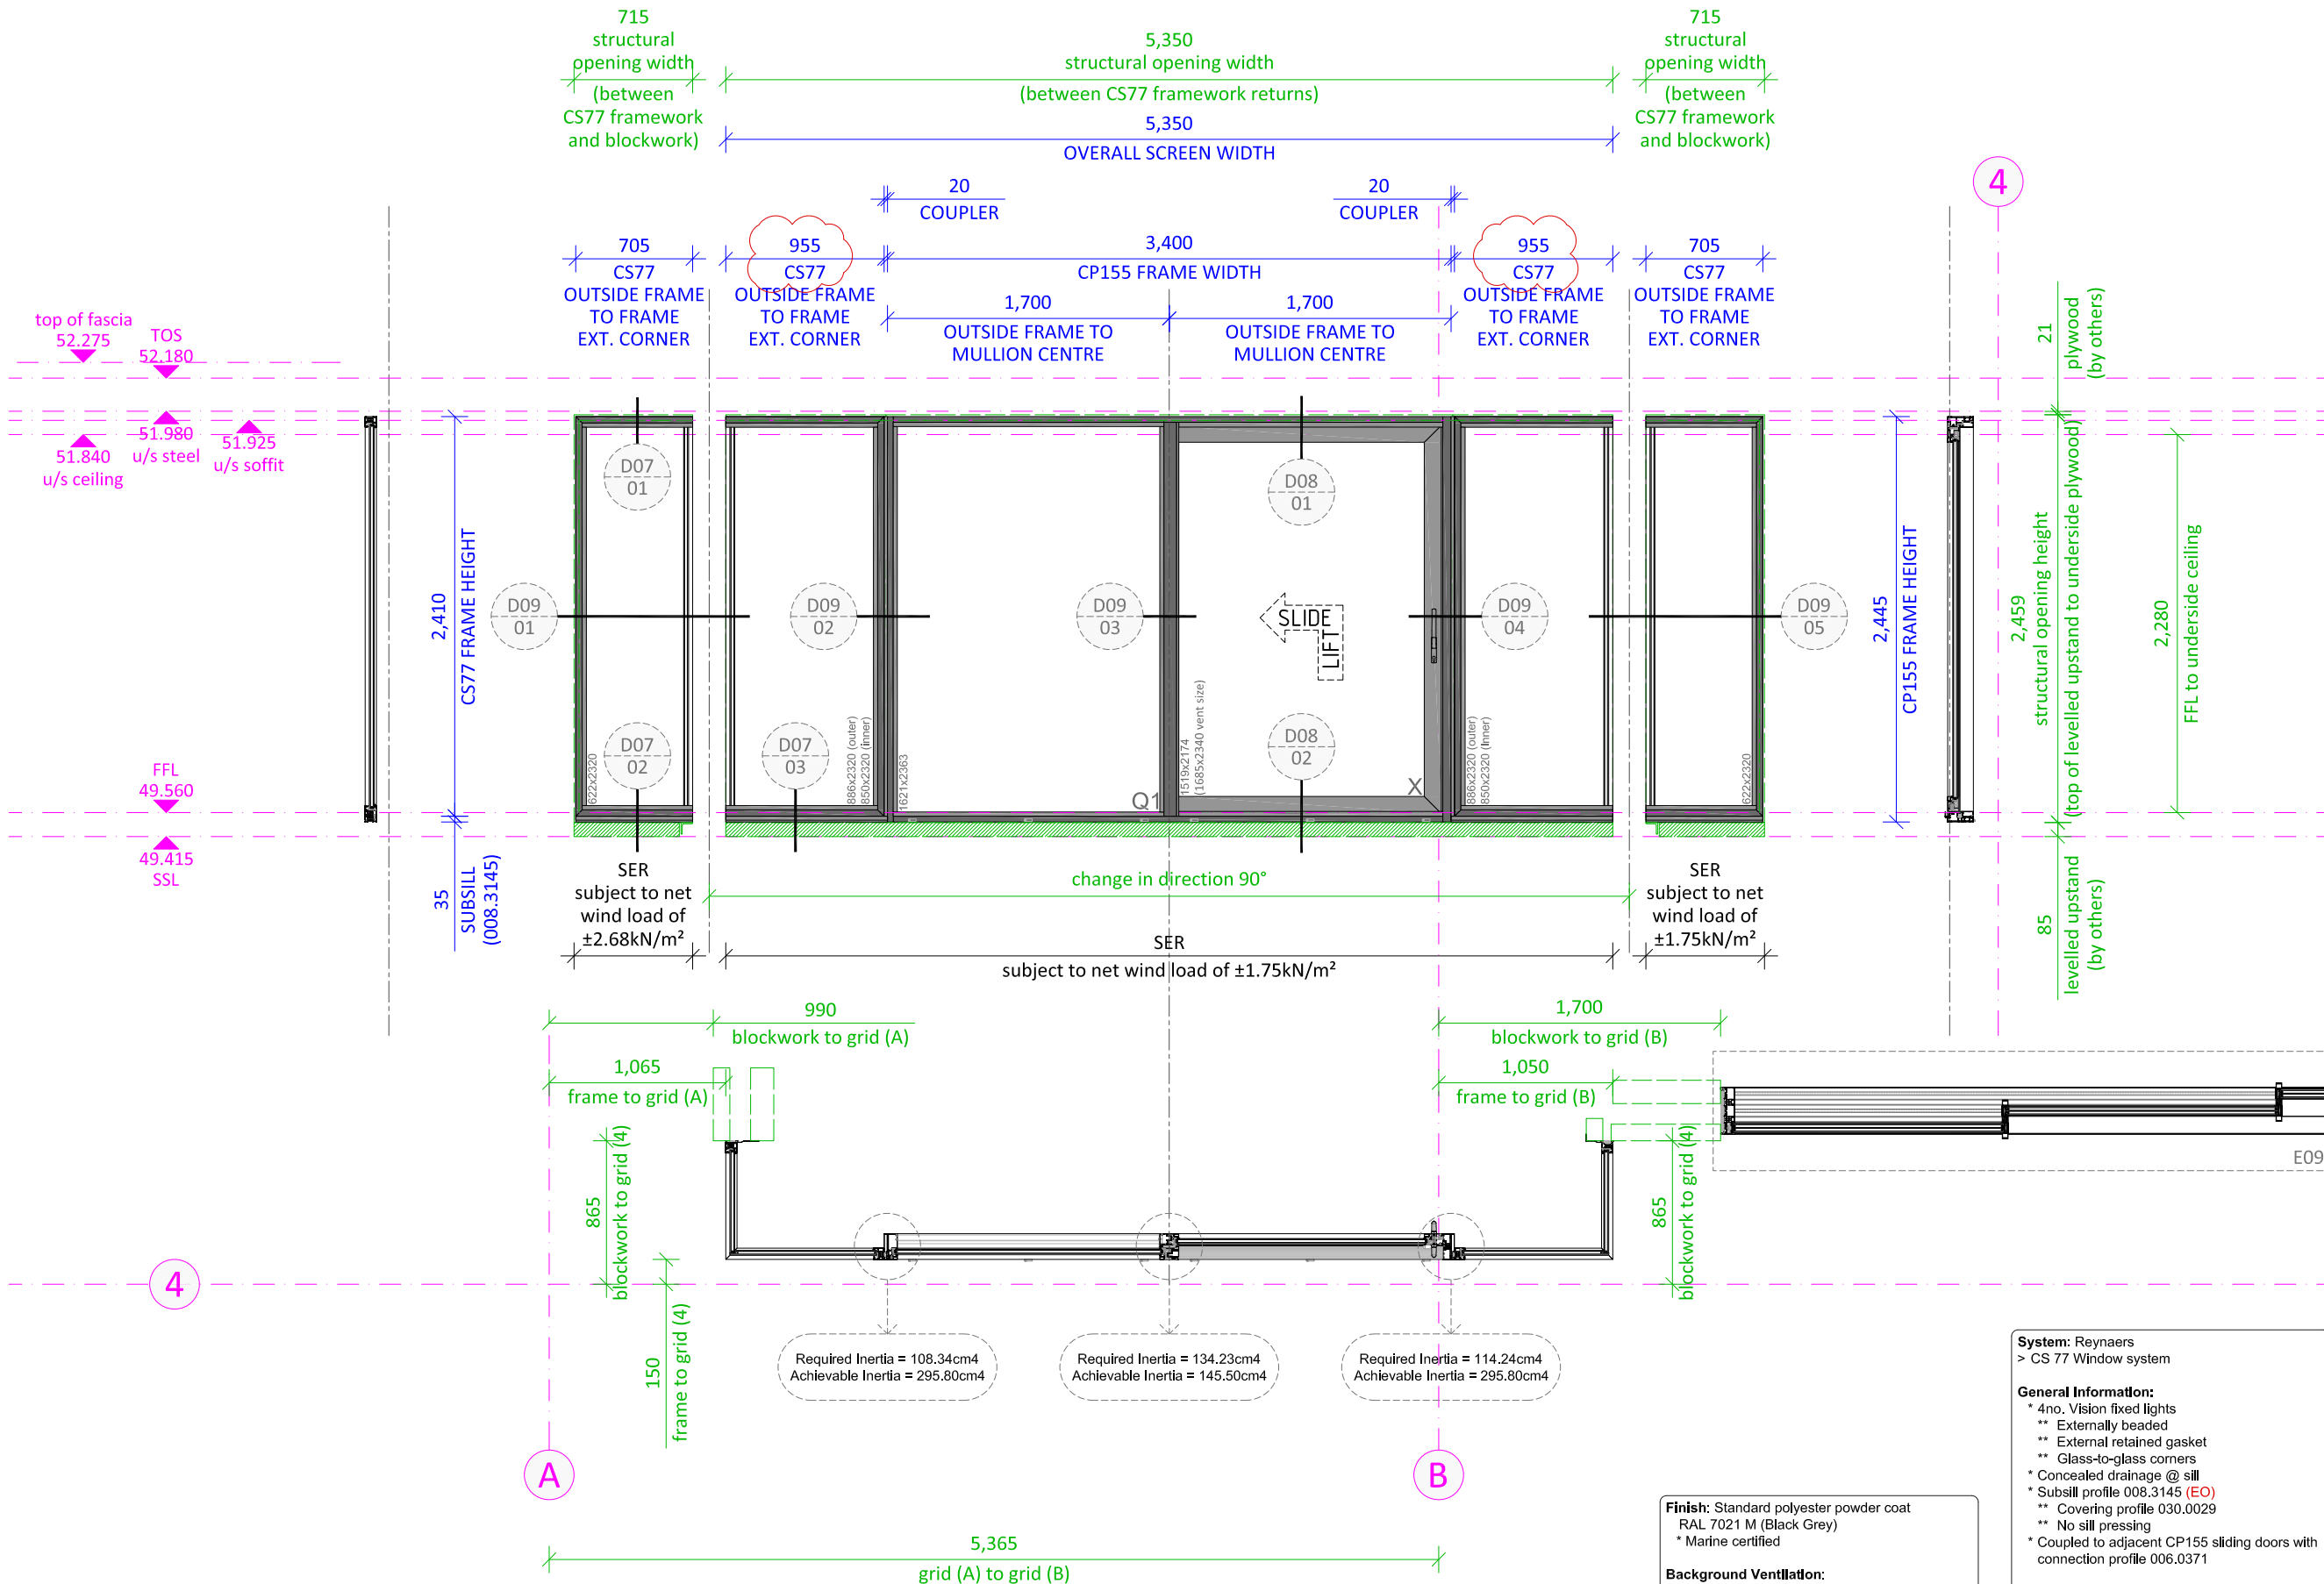

**Glazing Specification #2: Solar Control (DGU)**  
 > 30mm Double Glazed Unit  
 Outer - 8mm Toughened SunGuard SN 70/35  
 Cavity - 16mm Black warm edge spacer [Argon 90%]  
 Inner - 6mm Toughened Clear  
 \* Decibel reduction (Rw) = 37dB  
 \* Centre pane U-value = 1.0 W/m²K

**Finish:** Standard polyester powder coat  
 RAL 7021 M (Black Grey)  
 \* Marine certified

**Background Ventilation:**  
 \* N/A

**Installation:**  
 \* Combination of lug fixings + bespoke fixings + direct fixings  
 \* Continuous EPDM skirt  
 \* Perimeter sealing as DEFRA Robust Details  
 \*\* External/Internal mastic

**System:** Reynaers  
 > CS 77 Window system

**General Information:**  
 \* 4no. Vision fixed lights  
 \*\* Externally beaded  
 \*\* External retained gasket  
 \*\* Glass-to-glass corners  
 \* Concealed drainage @ sill  
 \* Subsill profile 008.3145 (EO)  
 \*\* Covering profile 030.0029  
 \*\* No sill pressing  
 \* Coupled to adjacent CP155 sliding doors with connection profile 006.0371

**Components:**  
 > 008.3483 - Outer Frame (64mm)  
 030.3897 - Outer Glazing Bead 14.2mm  
 080.9120 - Outer Glazing Bead (10mm)  
 080.9130 - Inner Glazing Gasket (10mm)  
 > 008.3145 - Sill (EO)  
 030.0029 - Covering Profile (EO)  
 > 006.0371 - Connection Profile

Style Windows © Copyright 2019. Do not scale. Use written dimensions only. All dimensions in millimetres unless otherwise stated.

**SPECIFICATION DETAILS**

**System:** Reynaers  
 > CP 155 Patio Door system

**General Information:**  
 > CP 155-LS  
 \* Lift/Slide operation  
 \* Maximum vent weight = 300kg  
 > Monorail XQ Outside Glazing  
 \* Overall system depth = 155mm  
 \* 1no. sliding door  
 \* 1no. fixed light  
 \* Concealed reinforcement @ meeting stile with reinforcement profile 006.1343  
 \* Face drainage @ sill  
 \*\* Weep hole cover 069.6830

**Ironmongery:**  
 \* Standard locking lift/slide door handle inside <062.7862>  
 \* Standard locking lift/slide door handle outside <062.7863>  
 \* Full cylinder with key locking inside+outside

**Components:**  
 > 006.0310 - Outer Frame Bottom  
 006.1322 - Outer Frame Monorail  
 006.1306 - Outer Frame Side (door)  
 006.0316 - Outer Frame Side (fixed)  
 006.0305 - Synthetic Profile Outer Frame  
 006.0362 - Covering Profile Outer Frame  
 006.0330 - Covering Profile Outer Frame  
 006.0336 - Finishing Profile  
 030.3612 - Glazing Bead 26.2mm  
 > 006.2340 - Vent 102mm  
 006.1342 - Meeting Section  
 > 006.1343 - Reinforcement Profile

REV.	DATE	DESCRIPTION
C2	30/04/19	Revised in accordance with AM comments 26/04/19 and AM ironmongery instruction 26/03/19
C1	15/04/19	Raised to 'Construction' status as MBC instruction 15/04/19 Note: Door centralisation TBC
P2	04/04/19	Revised in accordance with AM comments 08/03/19

**DRAWING STATUS**  
 CONSTRUCTION



Style House  
 La Grande Route de St Pierre, St Peter, JE3 7AY  
 t: 01534 744281 f: 01534 747276  
 www.stylegroupjersey.com

**JOB DESCRIPTION**  
 Clos Du Roche  
 Les Ruisseaux Estate  
 St Brelade, Jersey

**DRAWING TITLE**  
 W02-01:  
 CP155 + CS77 combination screen  
 External Elevation & Sections

DRAWN BY	KT
DRAWN DATE	29/01/2019
SCALE	1:40 @ A3
DRAWING NUMBER	REVISION
3898-E08	C2