


2 **Ground Floor Furniture Layout**
Scale: 1:50

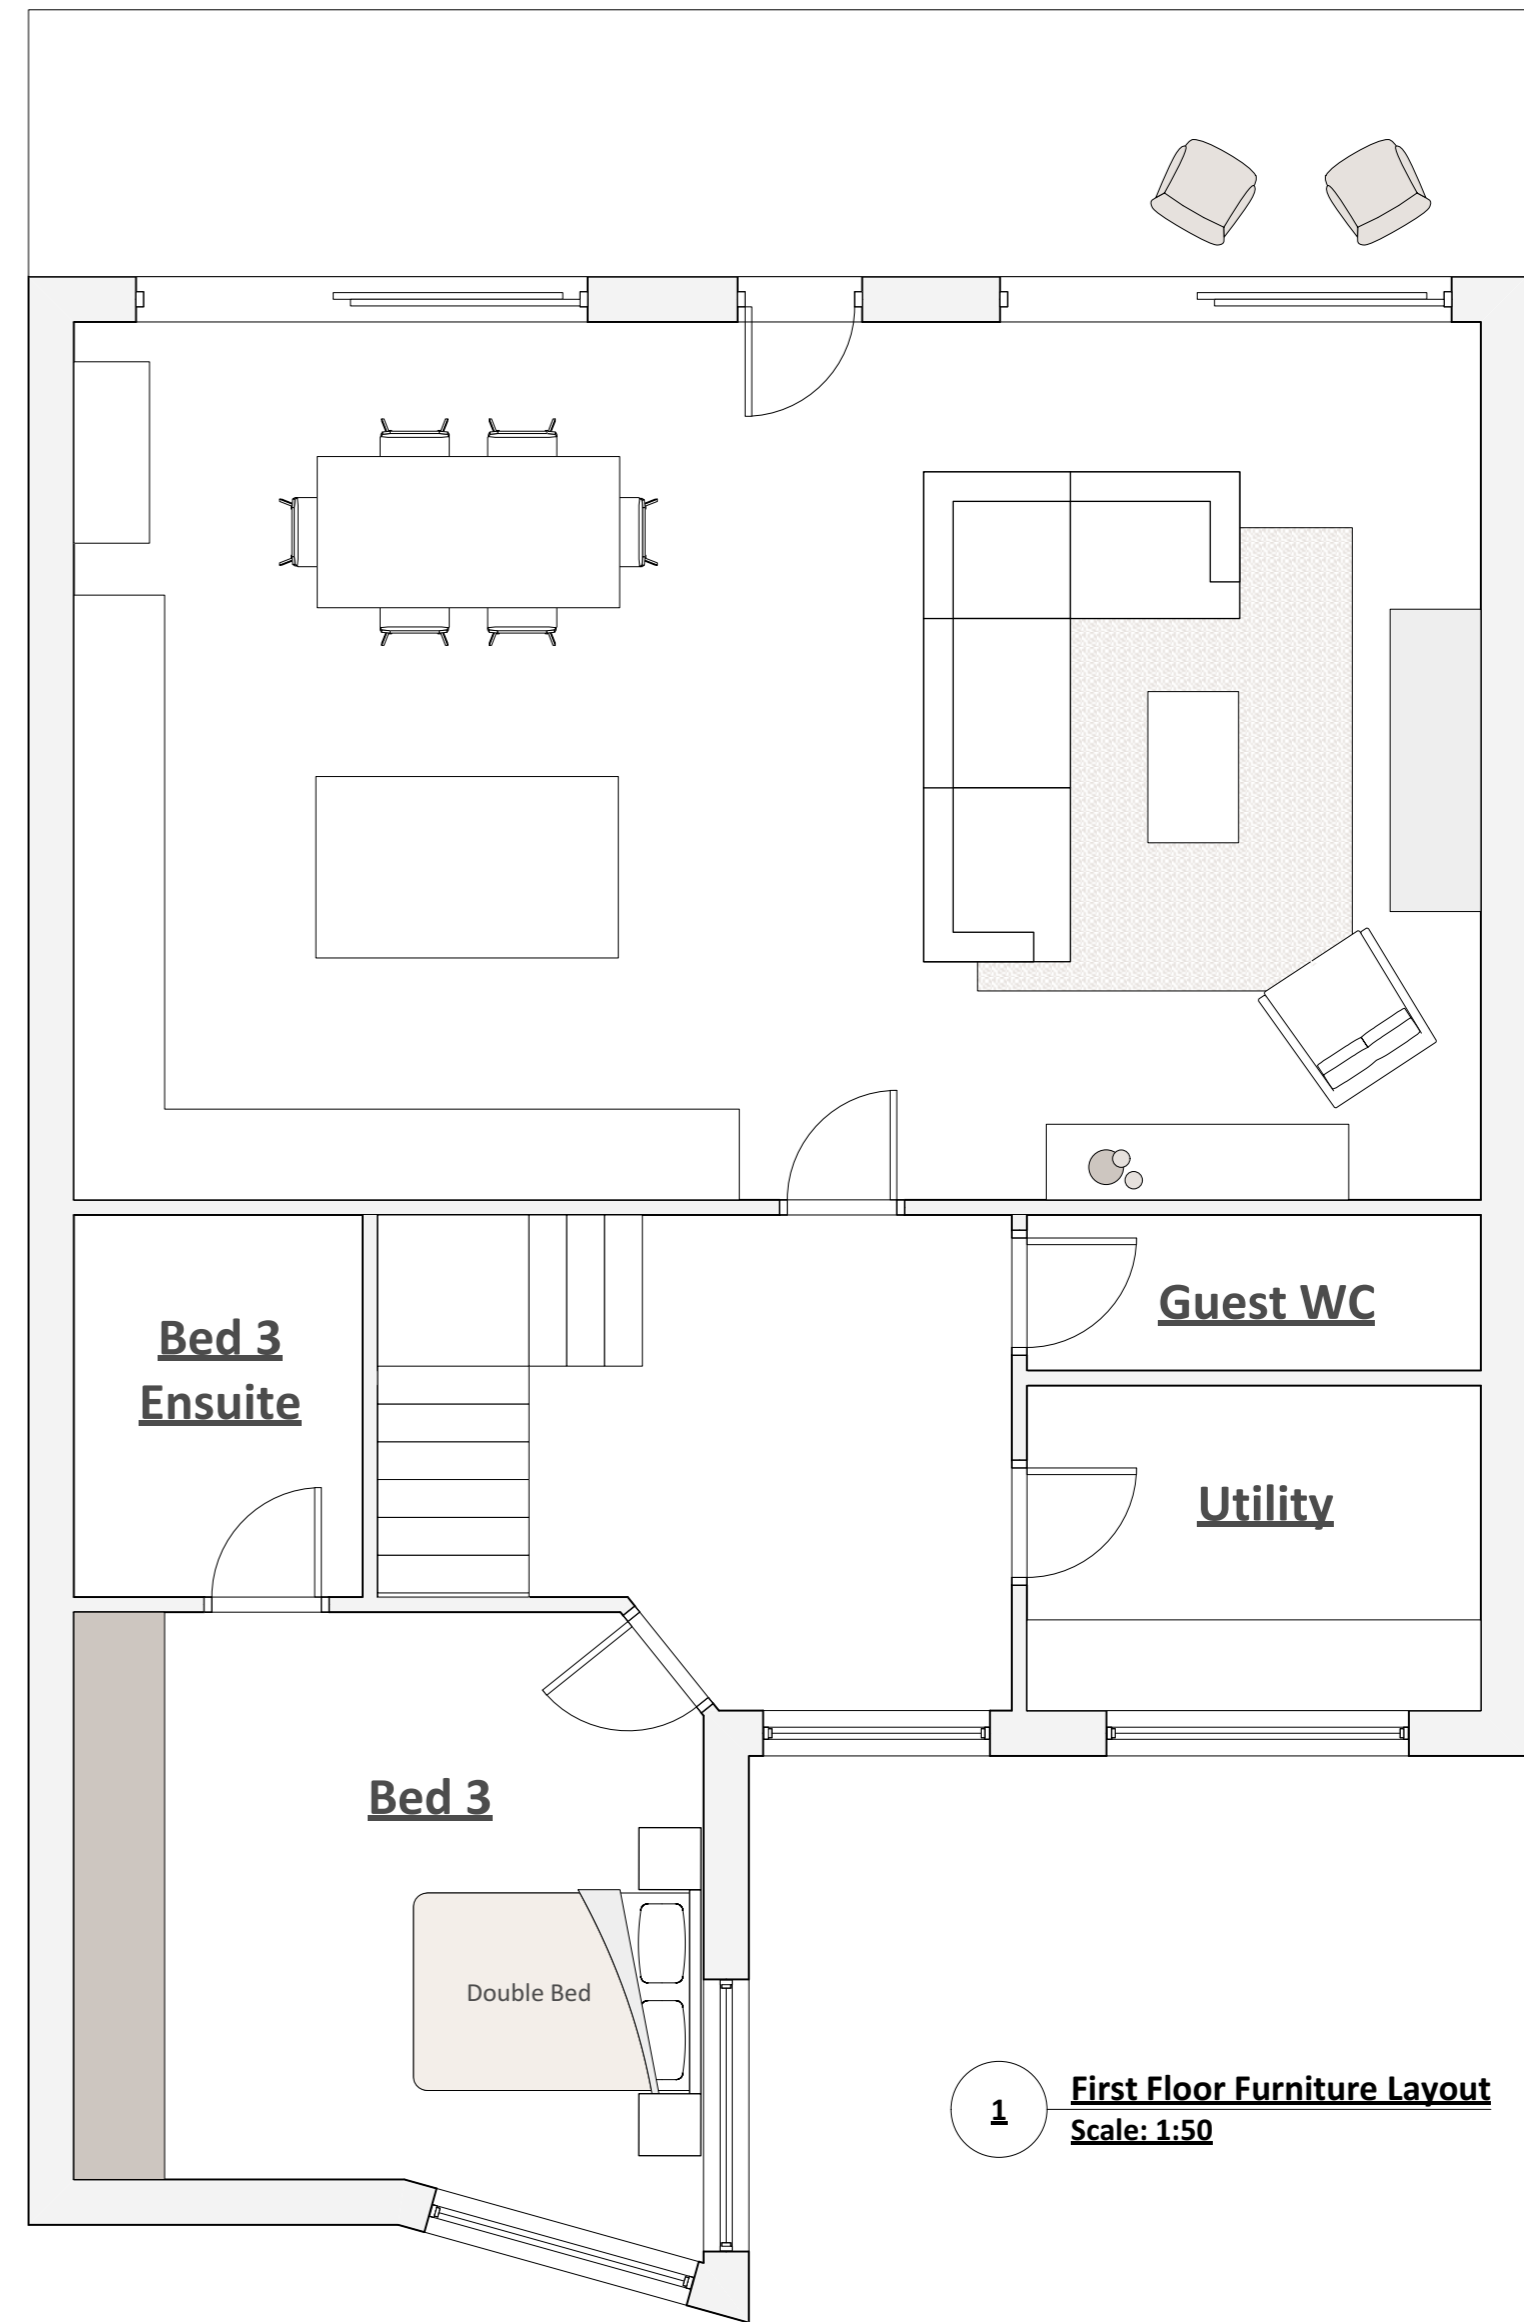

1 **First Floor Furniture Layout**
Scale: 1:50

Note
Existing drawings have been traced from estate agent plans and no survey has been carried out

<p>© Copyright Waddington Architects, Interiors & Landscape Waddington Architects, Interiors +Landscape own the copyright of this drawing and information. This drawing has been produced for the client, project and purpose as noted in the title to the right and is not intended for use by any other person or for any other purpose. This drawing is protected by copyright law and the statute of the Copyright, Designs & Patents Act 1988. All Rights Reserved. Any discrepancy between any drawings and/or documents must be notified to the architects, prior to proceeding with the work. Work to figured dimensions only, do not scale from drawings. All dimensions to be checked on site.</p>			<p>Client Mr Gus Meyer Project Title 1 Sunset View Sheet Title Proposed Furniture Plans Status FOR DISCUSSION ONLY</p>			<p>15/05/20 A EM First Issue Date No. by Revision Notes</p>		
<p>Date 15/05/2020</p>			<p>Drawn By WAI</p>			<p>Sheet Scale @ ISO A2 Refer to Label Scales</p>		
<p>ARCHITECTURE +44(0)1534 760788</p>			<p>INTERIORS +44(0)1534 280100</p>			<p>LANDSCAPE +44(0)1534 625222</p>		
<p>Sheet No. 1570-WA-00-XX-DR-1-P01</p>			<p>Project ID - Originator - Volume - Level - Type - Note - Number 1570-WA-00-XX-DR-1-P01</p>			<p>Rev A</p>		

WADDINGTON
people-centred design

St Andrew's Studios
3 St Andrew's Place
Charing Cross, St Helier
Jersey, JE2 3BP

Waddington JE - mail@waddington.je