



**Note:**  
This document and its design content is copyright © of Tyrrell Dowinton Associates Ltd. It shall be read in conjunction with all other associated project information including models, specifications, schedules and related consultants documents. Do not scale from documents. All dimensions to be checked on site. Immediately report any discrepancies, errors or omissions on this document to the Originator. If in doubt ASK.

**Revisions**


A	Sliding door system amended	13-01-21	S B
---	-----------------------------	----------	-----

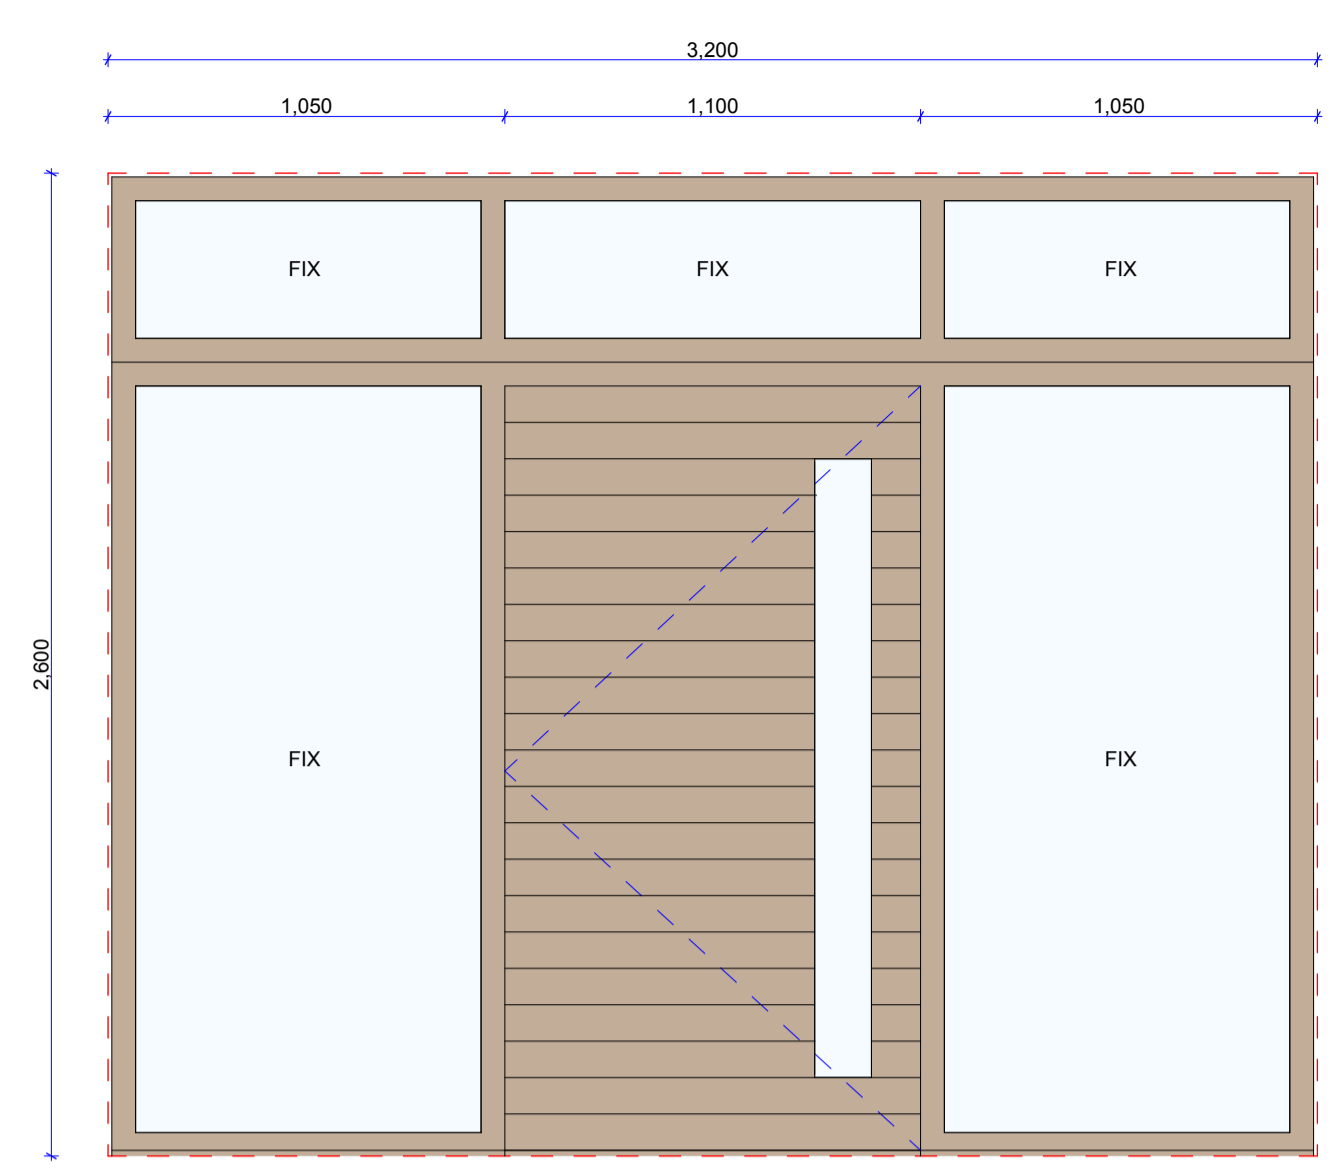

DG-01 incorporating WG-01 & WG-02 in timber frame

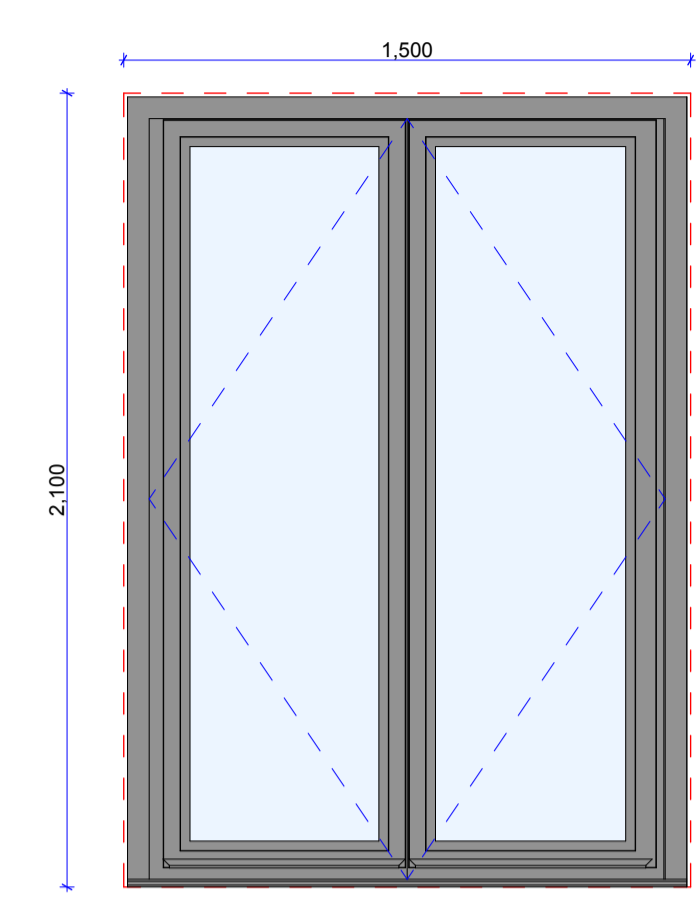

DG-03

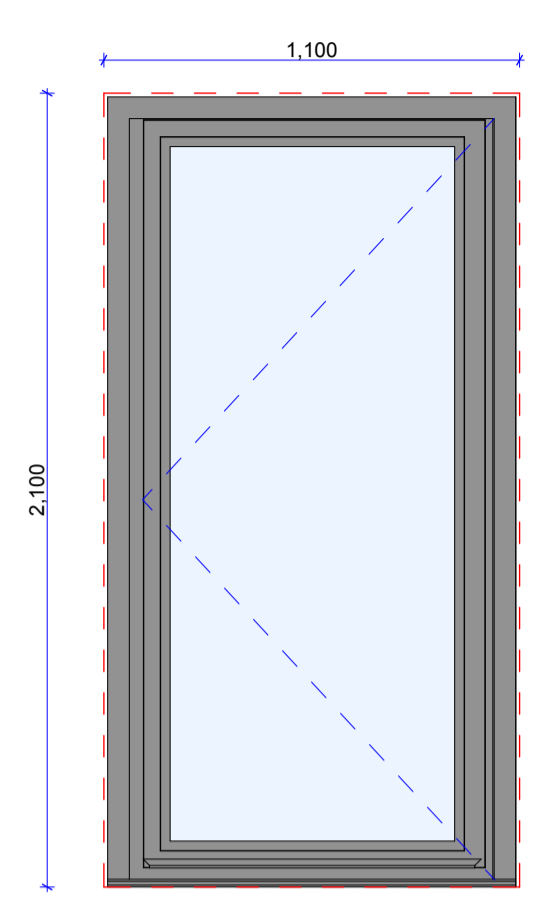


DG-02, DG-04, DG-14


Windows to be Technal (previously SAPA) Dualframe 75 SI  
Swing doors to be Technal Dualframe Dualsecure (lowered Threshold)  
Sliding doors to be Fineline  
Entrance door to be confirmed

External Frame Colour:  
Syntha Pulvin product code: M4L 0367 RAL/BS 7016  
Internal Frame Colour:  
Syntha Pulvin product code: M4C 0006 RAL/BS 9002.


Drawings to be provided for all windows and doors for sign off prior to fabrication. Structural opening dimensions to be checked on site prior to fabrication.

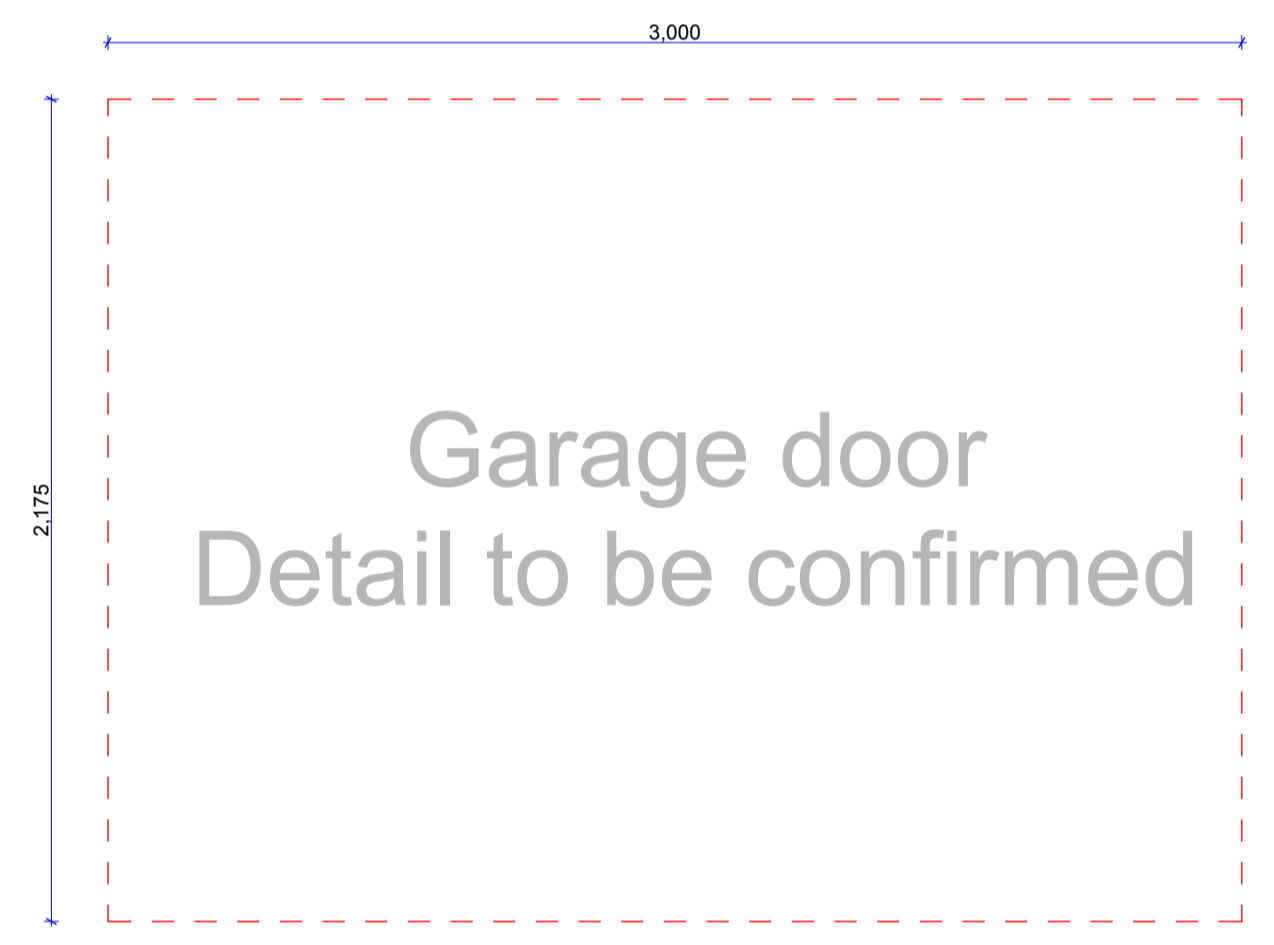


DG-13

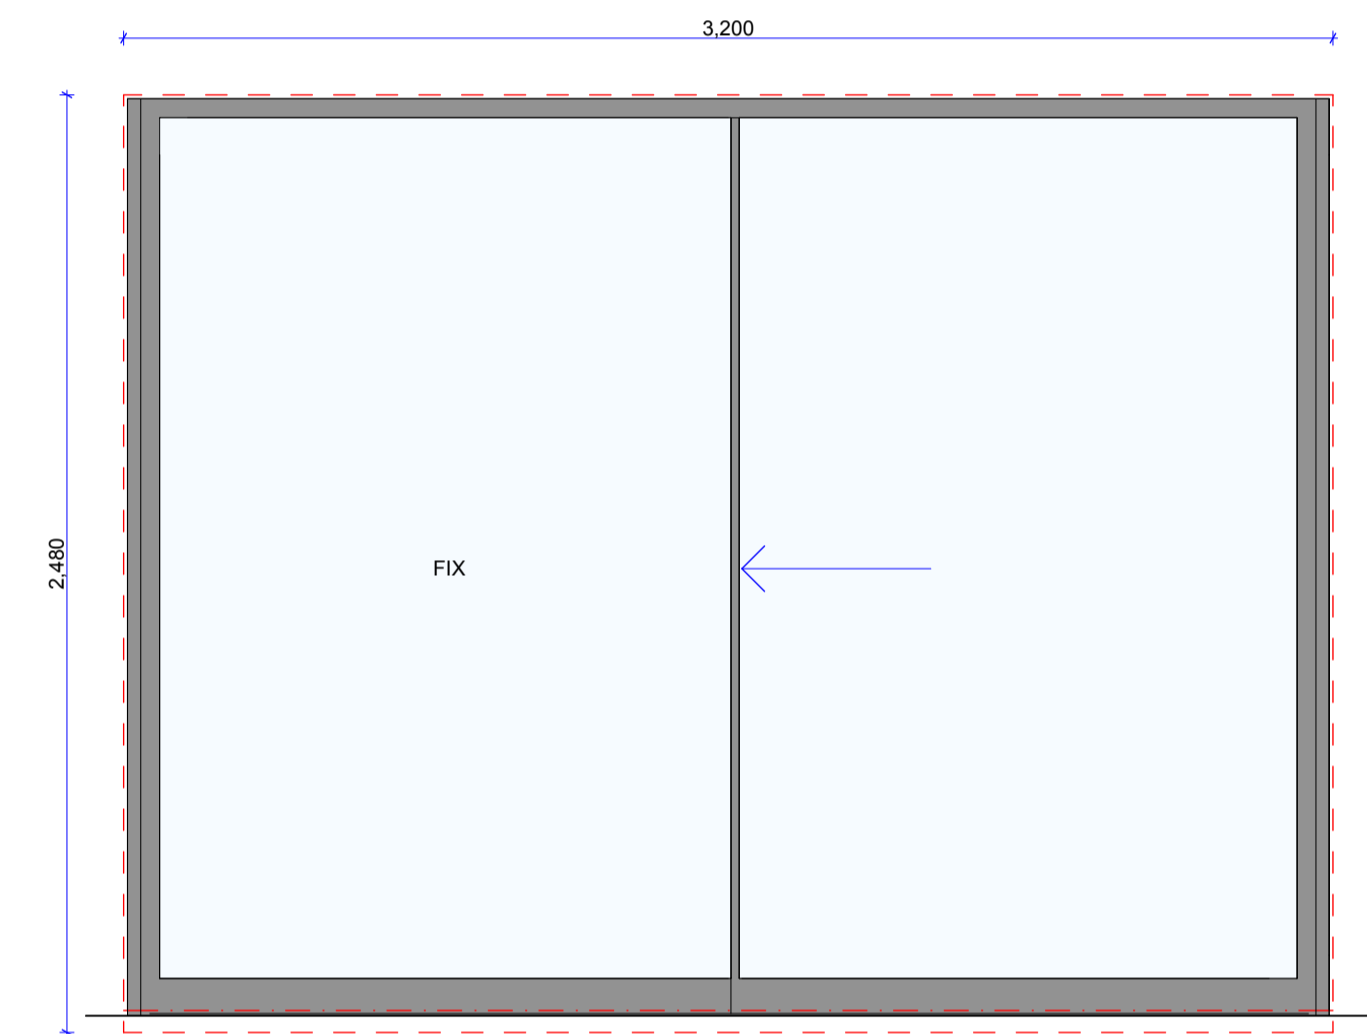

DG-05 Fineline

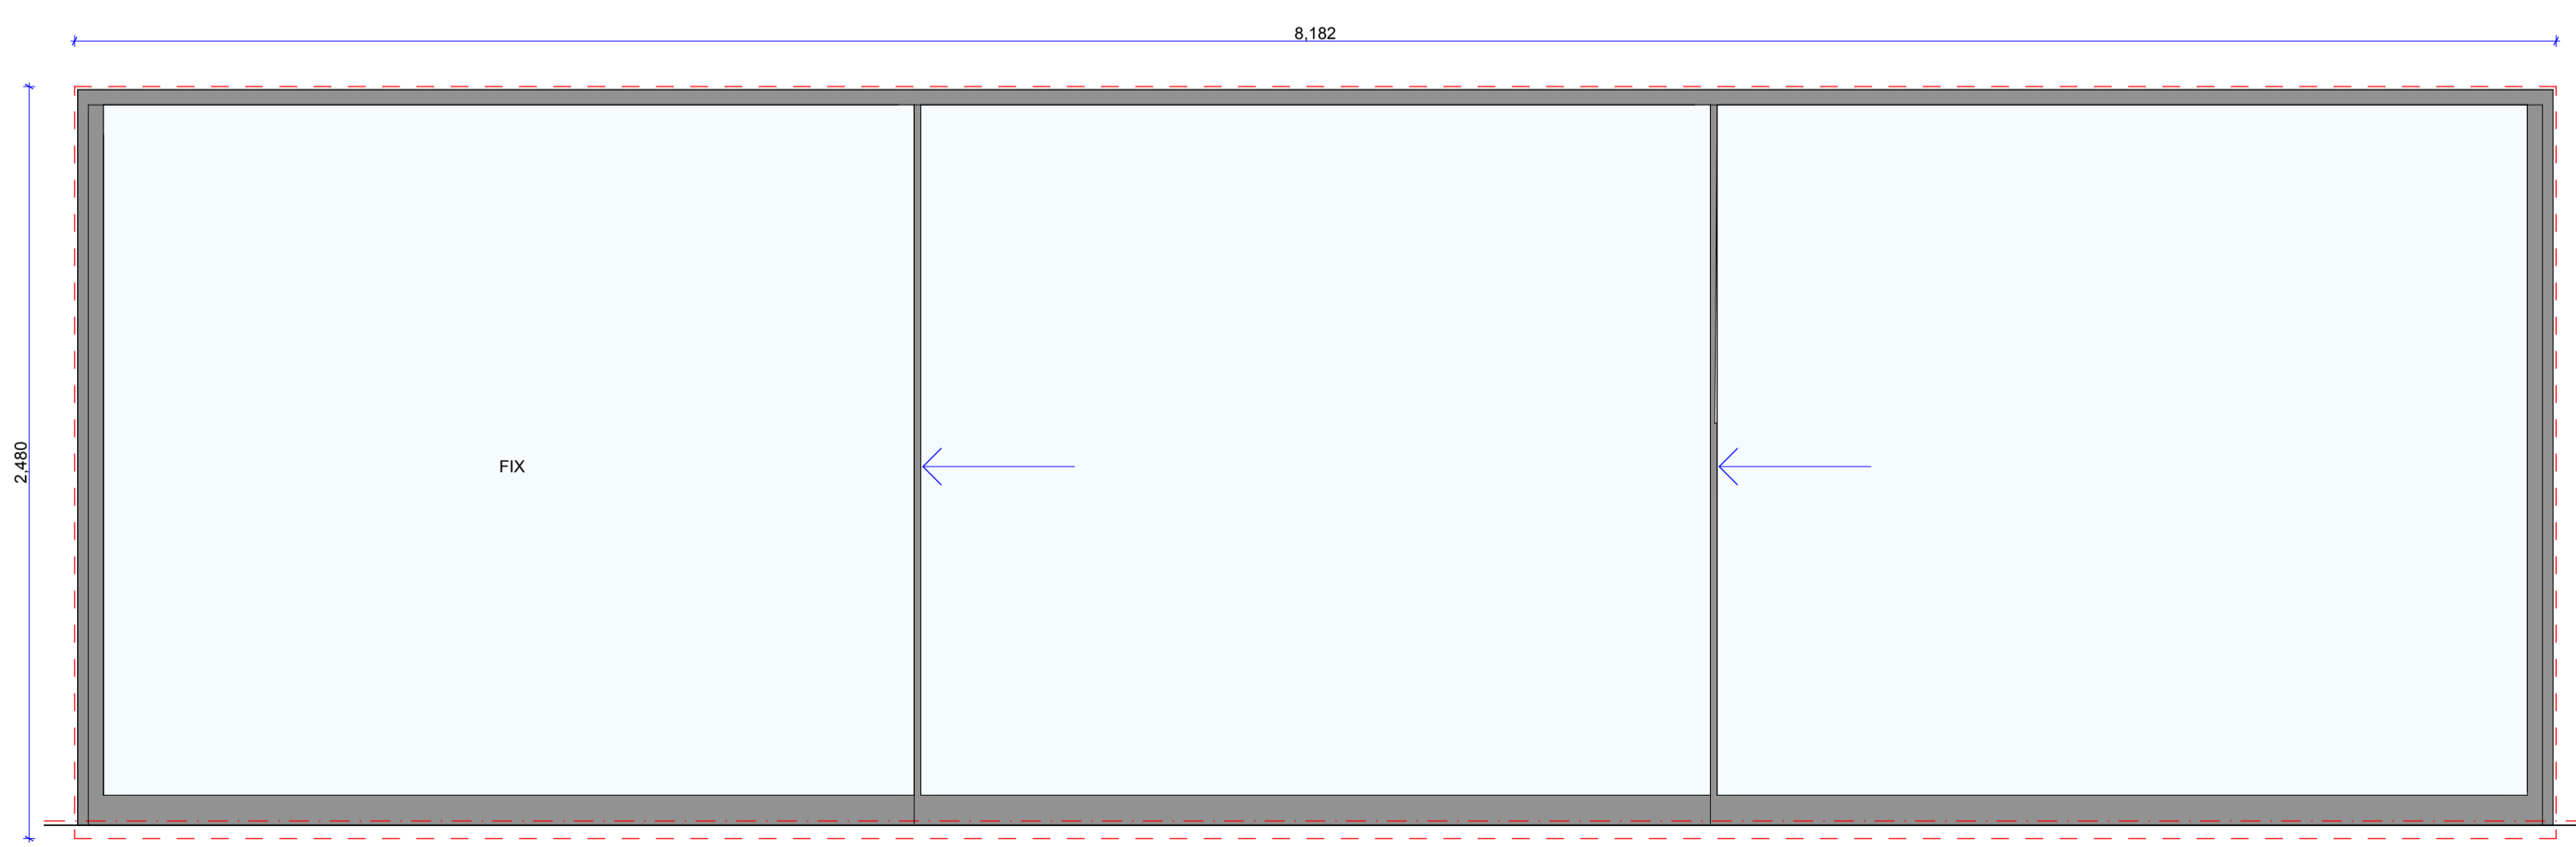

DG-07 Fineline

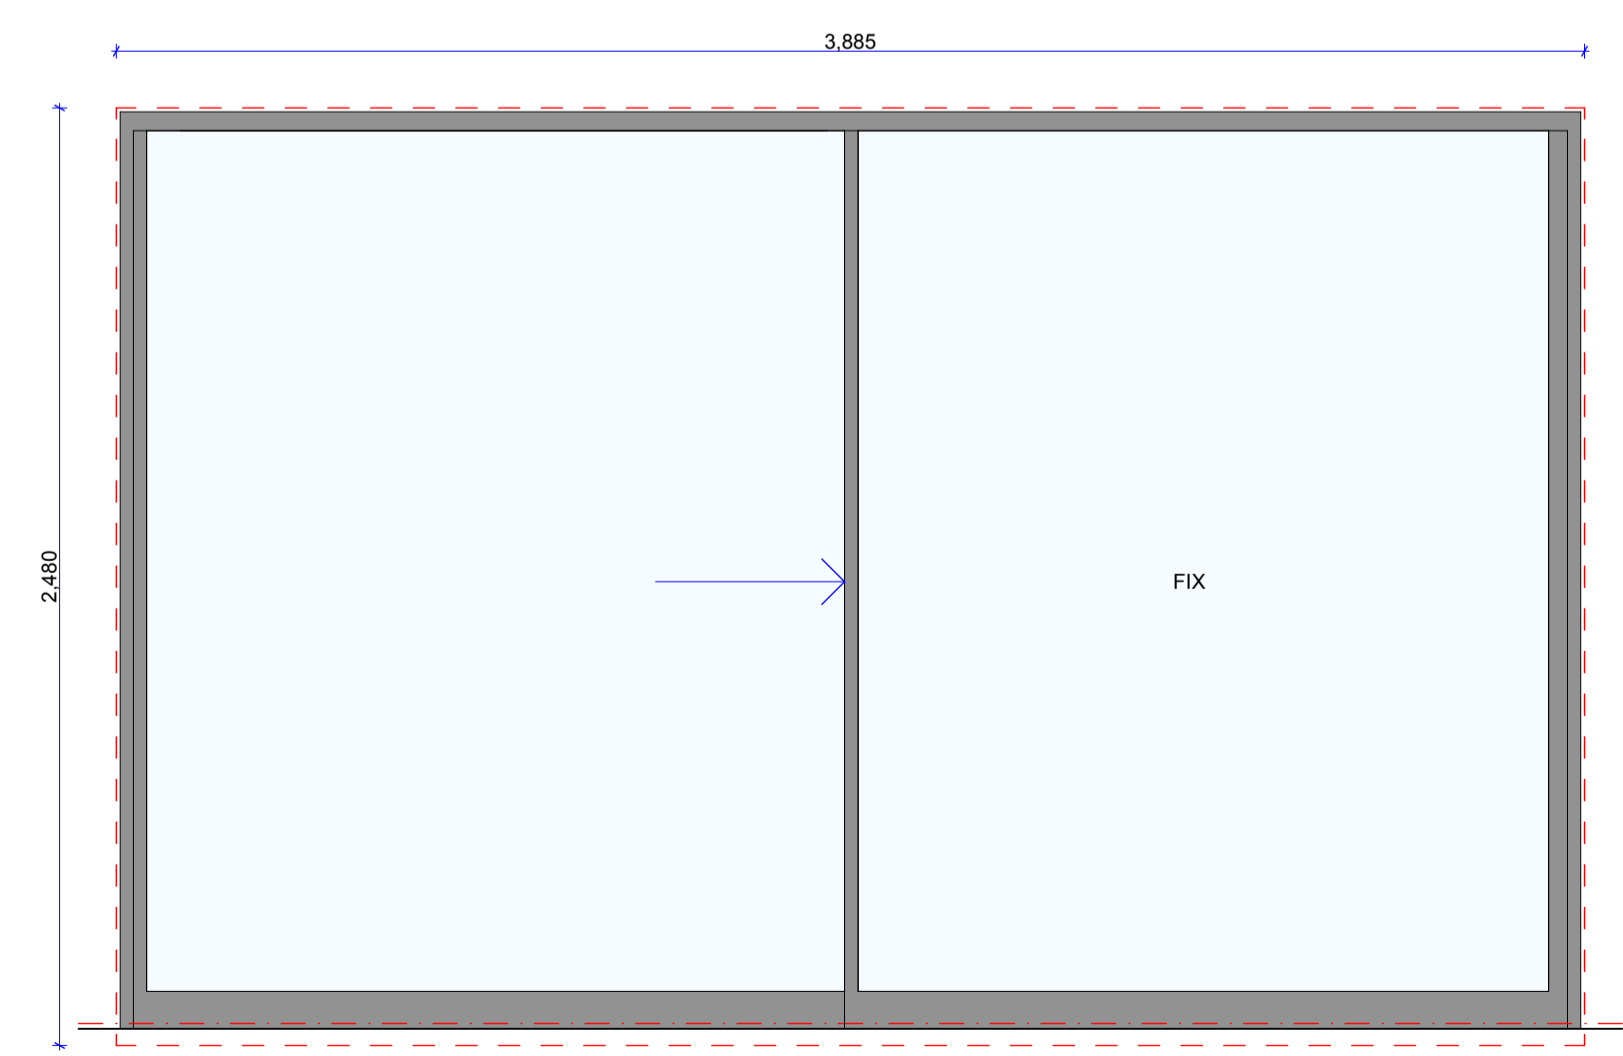

DG-06 Fineline

**Tyrrell Dowinton Associates**  
Chartered Architects

**RIBA**  
Chartered Practise

The Barn, Rue du Dos d'Ane, Castel, Guernsey, Channel Islands GY5 7LA  
T 01481 259959 E mail@tda.gg W www.tda.gg

**Project**  
Proposed Replacement Dwelling at Cedar Lodge  
La Route de Sausmarez  
St Martins

**Client**  
Mr & Mrs C Silver  
Cedar Lodge  
La Route de Sausmarez  
St Martins

**Drawing title**  
Door Elevations

<b>Date</b>	October 2020	<b>Drawn</b>	S B
<b>Scale</b>	1:20	<b>Checked</b>	
<b>Project no.</b>	2029	<b>Drawing no.</b>	06.04 A