


**Terrace Roof Design U-Value 0.19W/msqK**

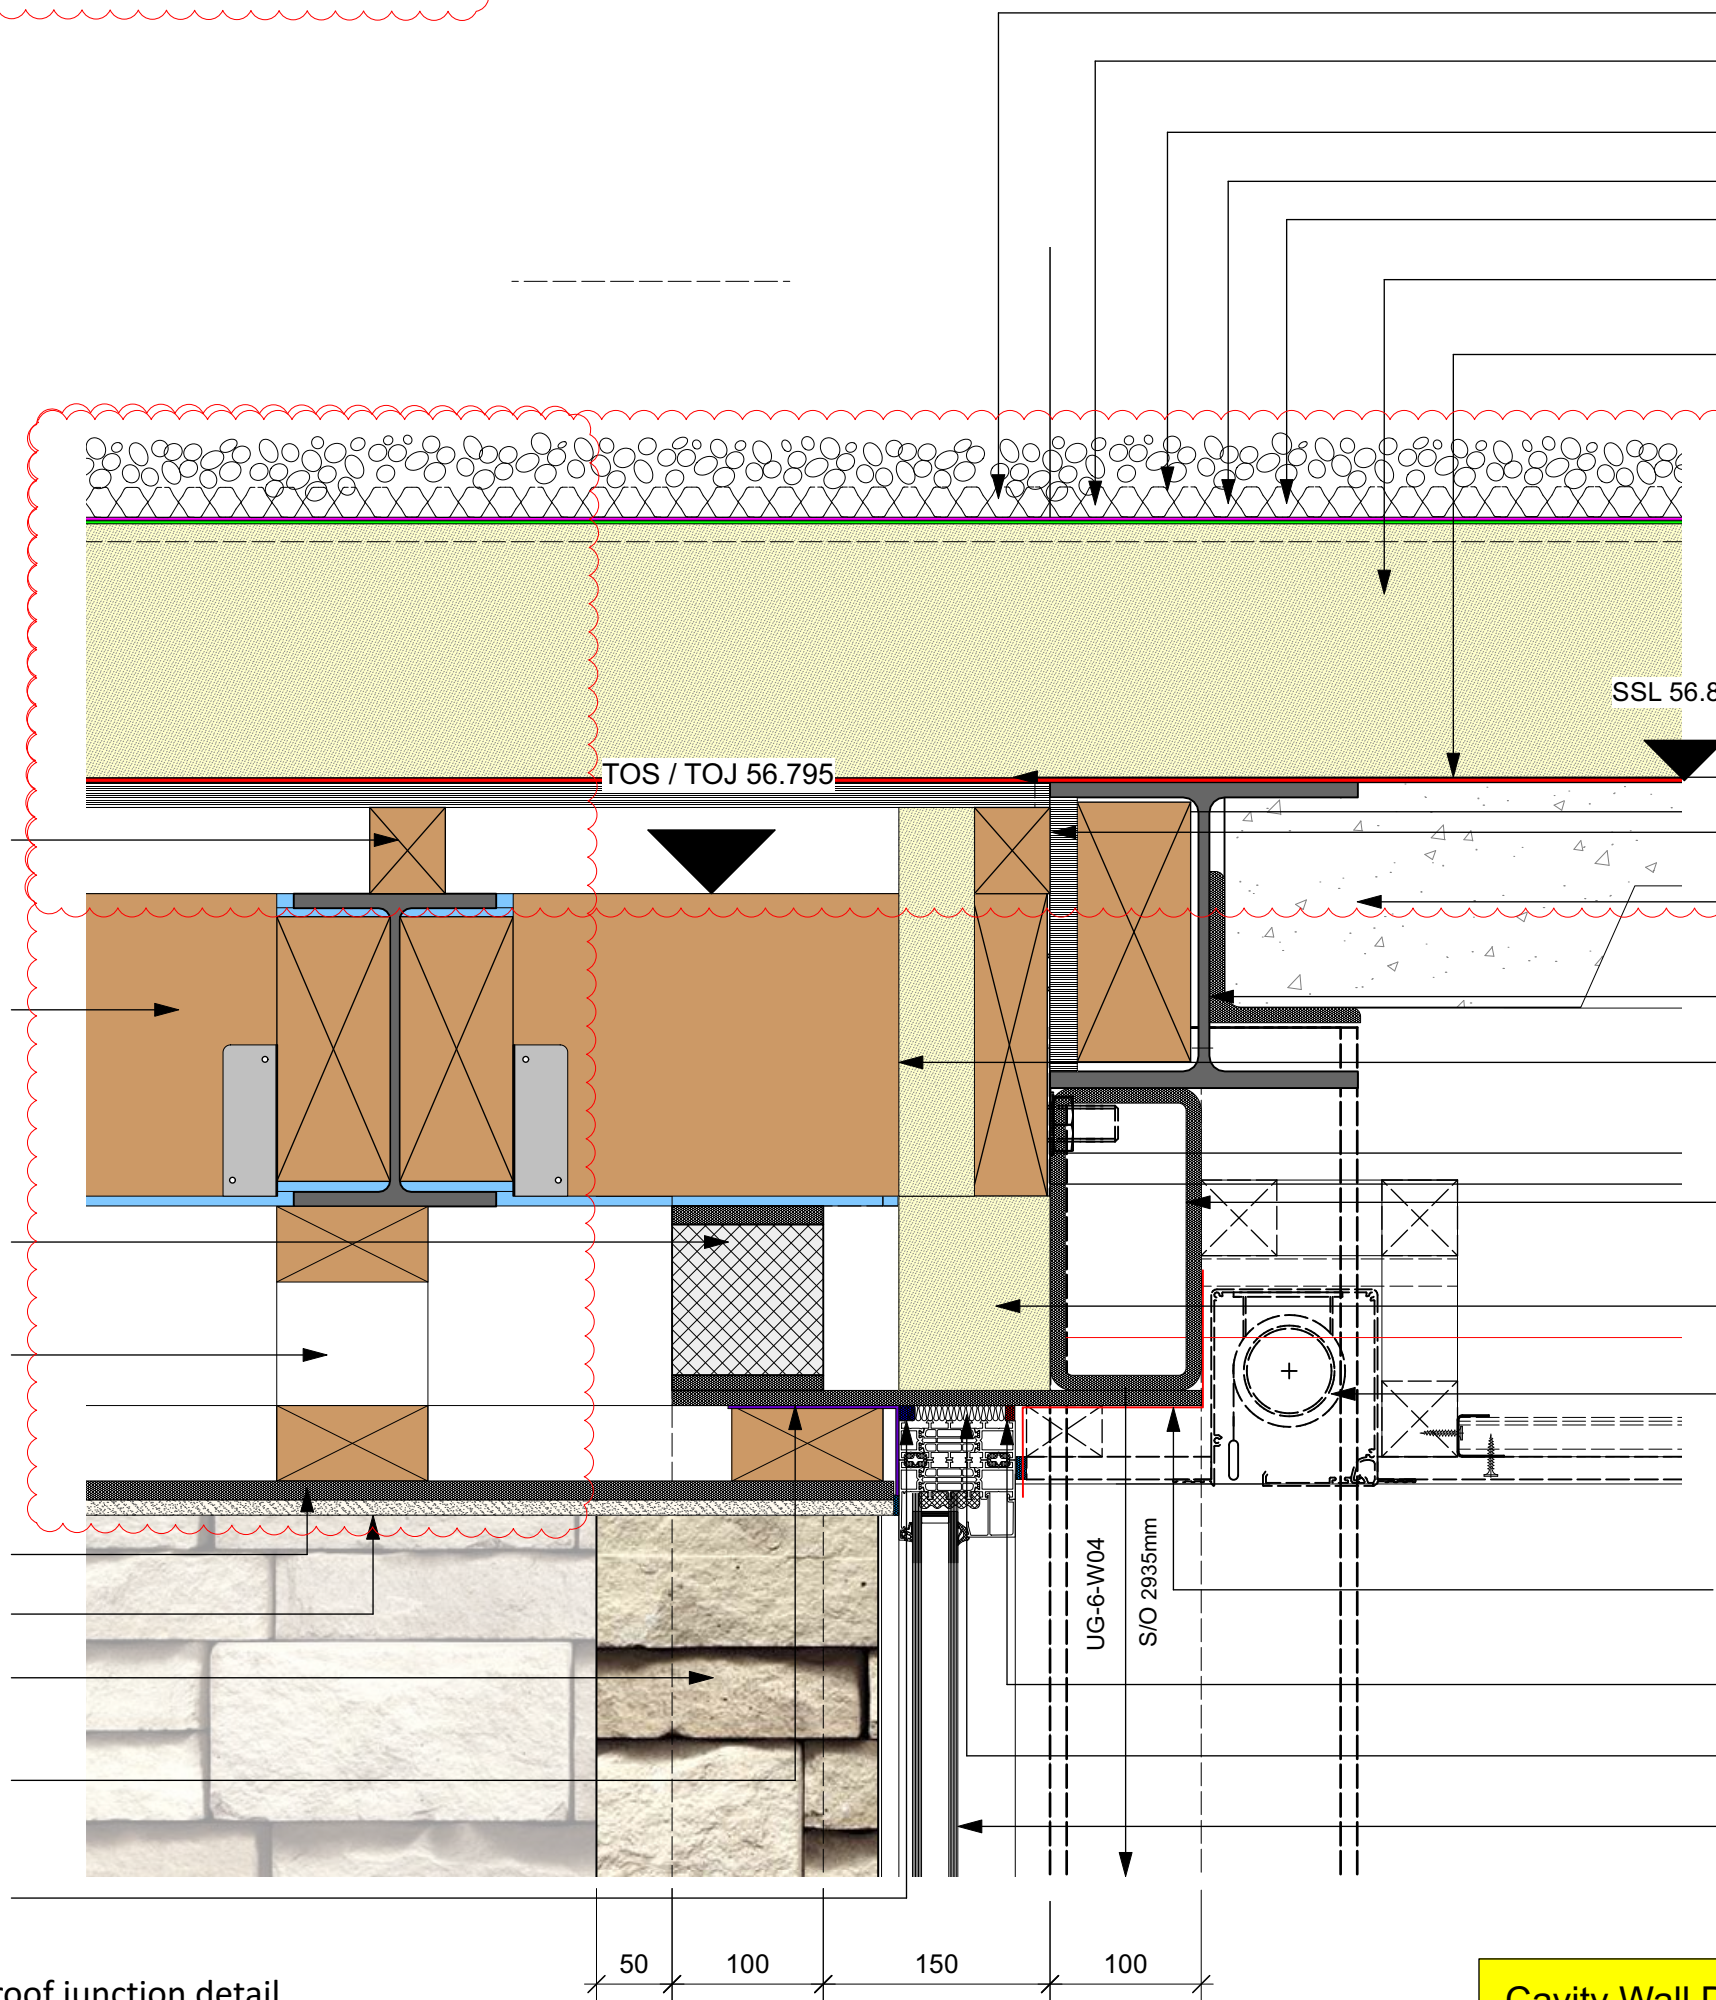

- Bauder root resistant capping sheet
- Vegetation barrier washed round pebbles
- Bauder SDF drainage mat 20mm
- Bauder LiquidTEC cold applied liquid waterproof membrane
- 6mm protection mat
- 105 - 180mm Kingspan TT47 Taperedcut to fall insulation.
- Bauder vapour control layer

- timber battens
- Timber joists to SE size/design and detail.
- Dense blockwork.
- Timber framework to SE size/design and detail.
- 12mm exterior render carrier board.
- Wetherby Epsi coat silicone render system
- Stone cladding adhesive and mechanical fixed to specialist contractor. Stone to marit wall cladding
- Illbruck ME501 External EPDM by Glazing sub-contractor
- Illbruck FA600 Frame Silicone with backing rod as required by main contractor

- Structural steel support plate to SE detail.
- 18mm WBP ply
- Concrete metal deck floor slabs and connections to SE detail.
- Structural steel to SE detail.
- Schock Thermalbreak to Structural engineer detail design.
- Structural steel lintel to SE detail.
- Kingspan K108 100mm insulation
- Ceiling & finish by Fit Out Contractor.
- Illbruck ME508 140mm wide tape bonded to steel beam.
- Illbruck acrylic sealant LD730 by main contractor
- Illbruck FM330 Pro Foam Air seal by glazing contractor
- Reynaers Hi-infinity 2 track sliding glazed doors sliding door
- Glazing fixing method to be confirmed by S.E

12/08/2021	B	DK	VE changes clouded
05/02/21	A	SN	Status changed, issued for tender
Date	No.	by	Revision Notes

Status Description  
**FOR CONSTRUCTION**

Client  
**Saroor Ltd**

Project Title/Address  
**Cambray House**  
Project Address

Sheet Title  
**Upper Grd Head Detail**

Date  
**02/10/2019**

Sheet Scale  
**@ISO A3 Refer to Drawing Labels**

Sheet No.  
Project ID - Originator - Volume - Level - Type - Role - Number  
**5509-WA-00-ZZ-DR-A-404B**



ARCHITECTURE +44(0)1534 766788 INTERIORS +44(0)1534 280100 LANDSCAPE +44(0)1534 625222

© Copyright Waddington Architects, Interiors & Landscape  
Waddington Architects, Interiors +Landscape own the copyright of this drawing and information. This drawing has been produced for the client, project and purpose as noted in the title above and is not intended for use by any other person or for any other purpose. This drawing is protected by copyright law and the statute of the Copyright, Designs & Patents Act 1988. All Rights Reserved.  
Any discrepancy between any drawings and/or documents must be notified to the architects, prior to proceeding with the work. Work to figured dimensions only, do not scale from drawings. All dimensions to be checked on site.