



ALL ELECTRICAL/ PLUMBING WORK TO BE IN PLACE PRIOR TO DURA GARAGES INSTALL  
 DURA GARAGES IS NOT RESPONSIBLE FOR ELECTRICIAN/PLUMBING WORKS CARRIED OUT

Cabinet colour:	RAL 7016
StoreWall colour:	N/A
Wall type:	N/A
Floor spec:	N/A
Ceiling spec:	N/A



Description:	LAYOUT PROPOSAL
Client:	PARKFIELD HOUSE

Date:	09.09.2021
Drawn by:	A.CLARKE
Drawing No:	
Rev:	1

This drawing is the property of Dura Ltd and may not be copied or shared with a third party, unless prior consent is given by Dura Ltd. Copyright © 2011 Dura Ltd.

**DURA**<sup>®</sup>  
 Fitted Garages

www.duragarages.com +44 (0) 1280 700 563

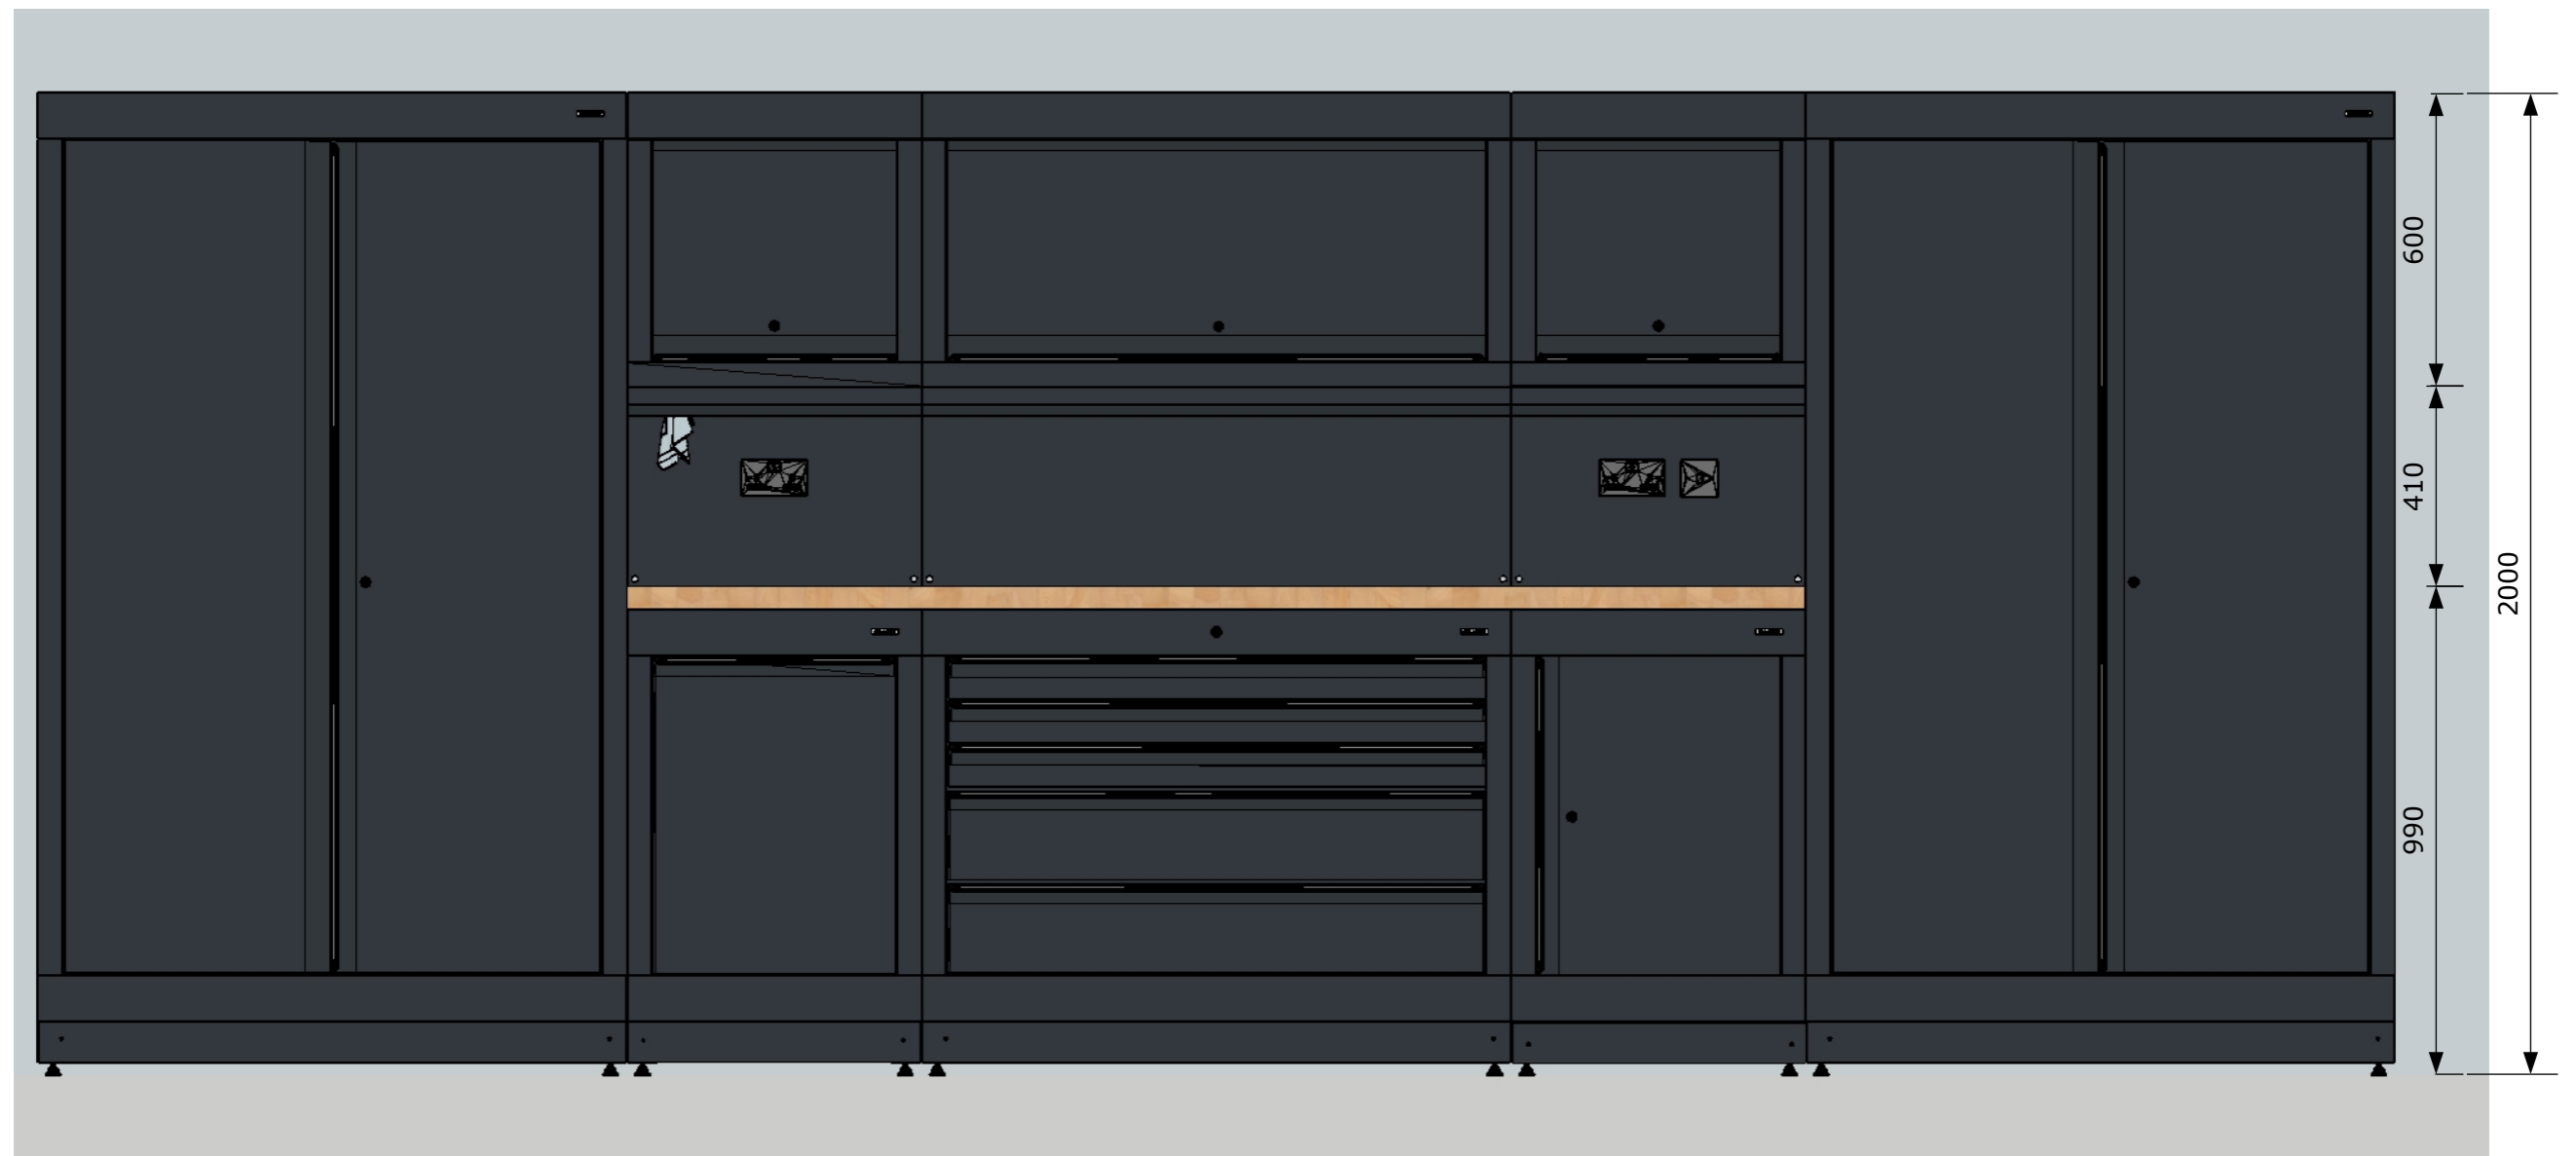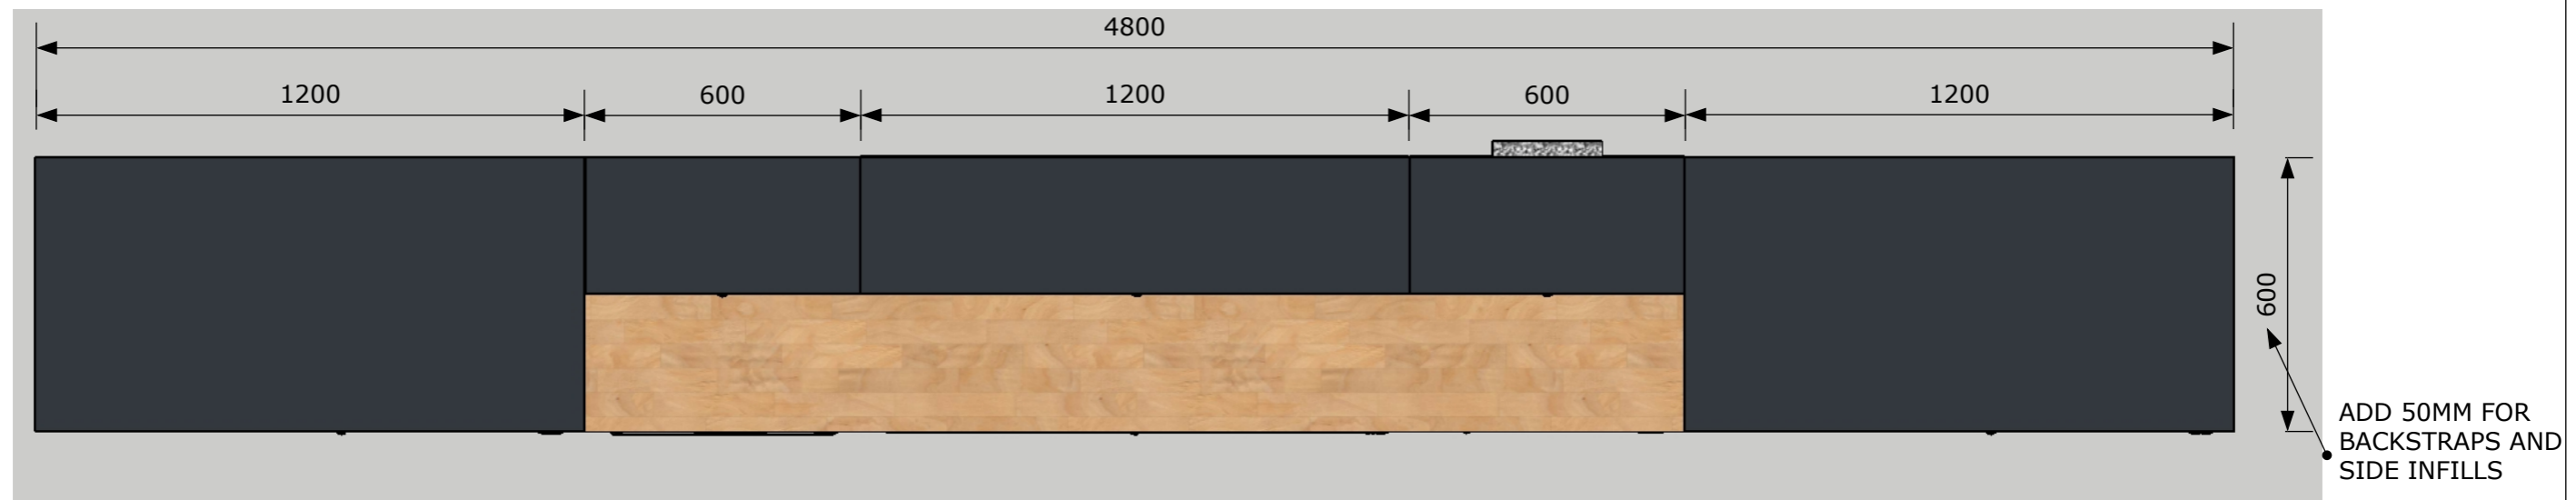

ALL ELECTRICAL/ PLUMBING WORK TO BE IN PLACE PRIOR TO DURA GARAGES INSTALL  
 DURA GARAGES IS NOT RESPONSIBLE FOR ELECTRICIAN/PLUMBING WORKS CARRIED OUT

Cabinet colour:	RAL 7016
StoreWall colour:	N/A
Wall type:	N/A
Floor spec:	N/A
Ceiling spec:	N/A

Description:	LAYOUT PROPOSAL
Client:	PARKFIELD HOUSE

Date:	09.09.2021
Drawn by:	A.CLARKE
Drawing No:	
Rev:	1

This drawing is the property of Dura Ltd and may not be copied or shared with a third party, unless prior consent is given by Dura Ltd. Copyright © 2011 Dura Ltd.

**DURA**<sup>®</sup>  
 Fitted Garages

www.duragarages.com +44 (0) 1280 700 563