

Work Diary

Customer Ref

Date 24-09-2021 Time 11:00


Name: Adrian
 Order No: S012388
 Measurer or Fitter: Measurer
 Contact Address: Mrs. Tiffany Newbald, Le Boulivot De Bas, Grouville, JE39UH, 07797 780226,
 tiffanynewbald@gmail.com



Magnolia House


Location	Supplier	Blind Type /Description	Colour	Qty	Width	Drop	Fitting Height	Blind/Recess	Controls	Brackets	Surface	Unit Price
Bed 1		Plantation	MSA	1	860	1270		A			201	233
		76mm		1	1340	1270		A			201	358
		Curtain Pleat		1	860	1270		A				233
u2				1	1350	1270					201	562
				1	620	1270						258
3				1	1340	1270					201	558
				1	620	1270						258
4				1	1340	1300						571
New				1	3600	2500		A				2713
Sung				1	3700	2500		A				2789
ABS kitchen				1	1200	2500		A				909

Comments: PRO Remson Carway AS

Order Date: 2021
 Customer Signature:
 I have checked and agree with the above choices
 Target Fitting Date:
 Done

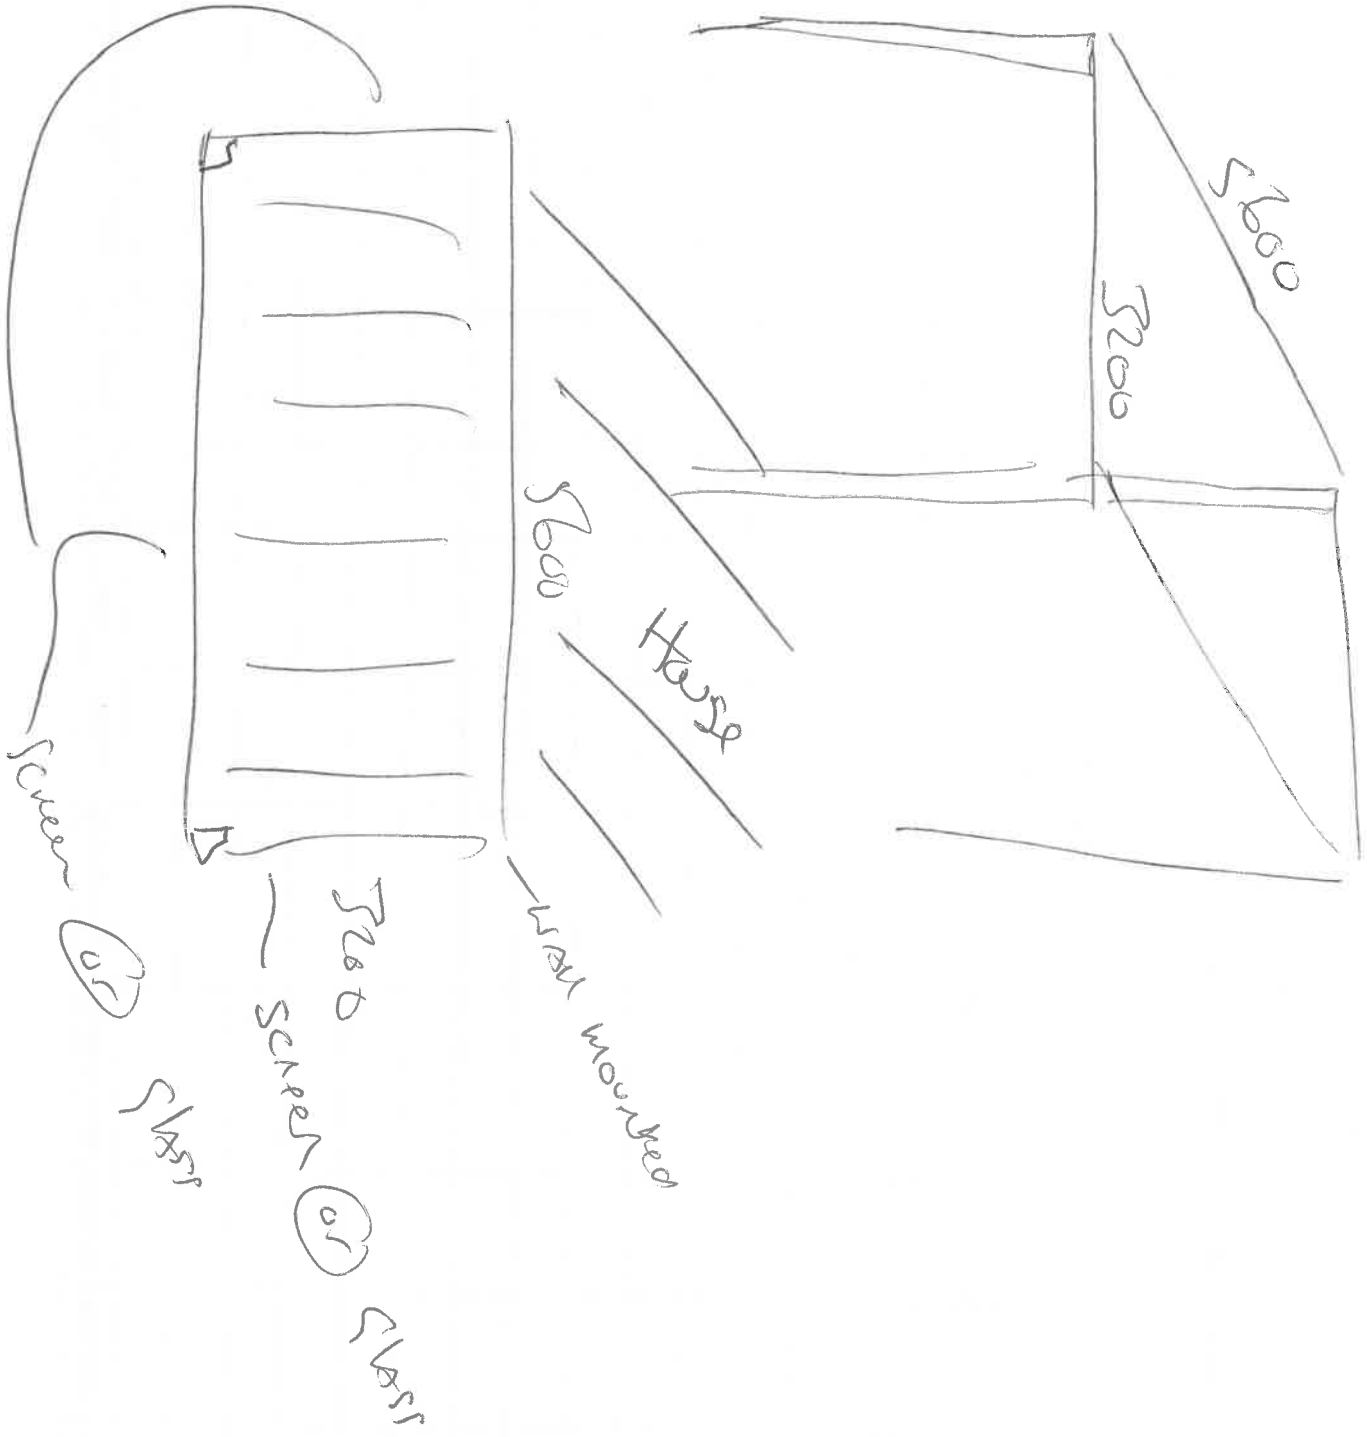

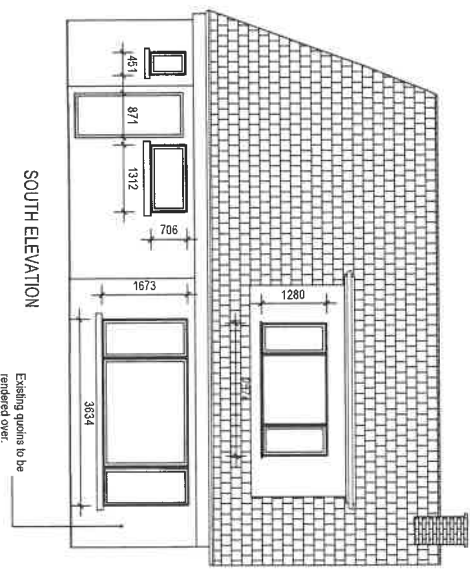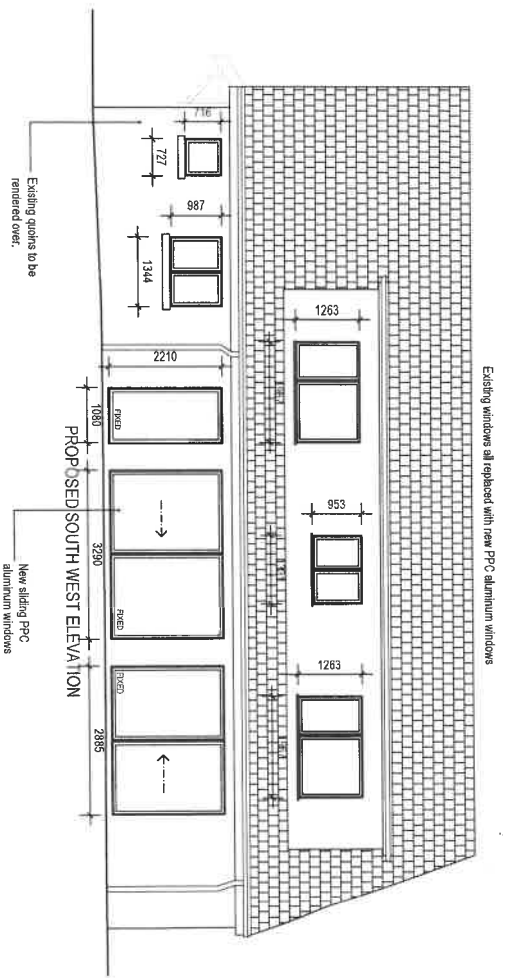

Rev	Description	Dwn	Ckd	Date
B1	Preliminary	VM	MB	02.07.2021
B2	Preliminary	VM	MB	09.07.2021

NOTES
 Figures are given only as a guide. The contractor shall verify all dimensions before any work is put in hand. The client shall confirm all dimensions.
 The drawings shall be used in conjunction with all other architectural details, drawings and specifications. All drawings are to be used in conjunction with relevant drawings from other contracts. In the case of any discrepancy, the drawings shall prevail.
 The drawings shall be the property of the architect and shall not be reproduced without the written consent of the architect. All rights reserved.
 © Copyright Axis Mason Ltd

Client:	Mr & Mrs Newbald
Project:	Magnolia House, Le Boulvot de Bas
Drawing Title:	Proposed Elevations

AXIS MASON		Somerville House, Phillips Street St Helier, Jersey, JE2 4SN 01534 810 137 WWW.AXISMASON.COM	
LONDON	GLASGOW	JERSEY	GDANSK DURBAN
Scale @ A3:	1:100	Date:	JUNE 2021
Project Co-ordinator:	MB	Issue Status:	BYE-LAWS
Job No.:	4165	Drawing No.:	L(2)-151
			Revision:
			B2

