



1 **Ground Floor - Proposed Window Treatment Plan**
Scale: 1:25

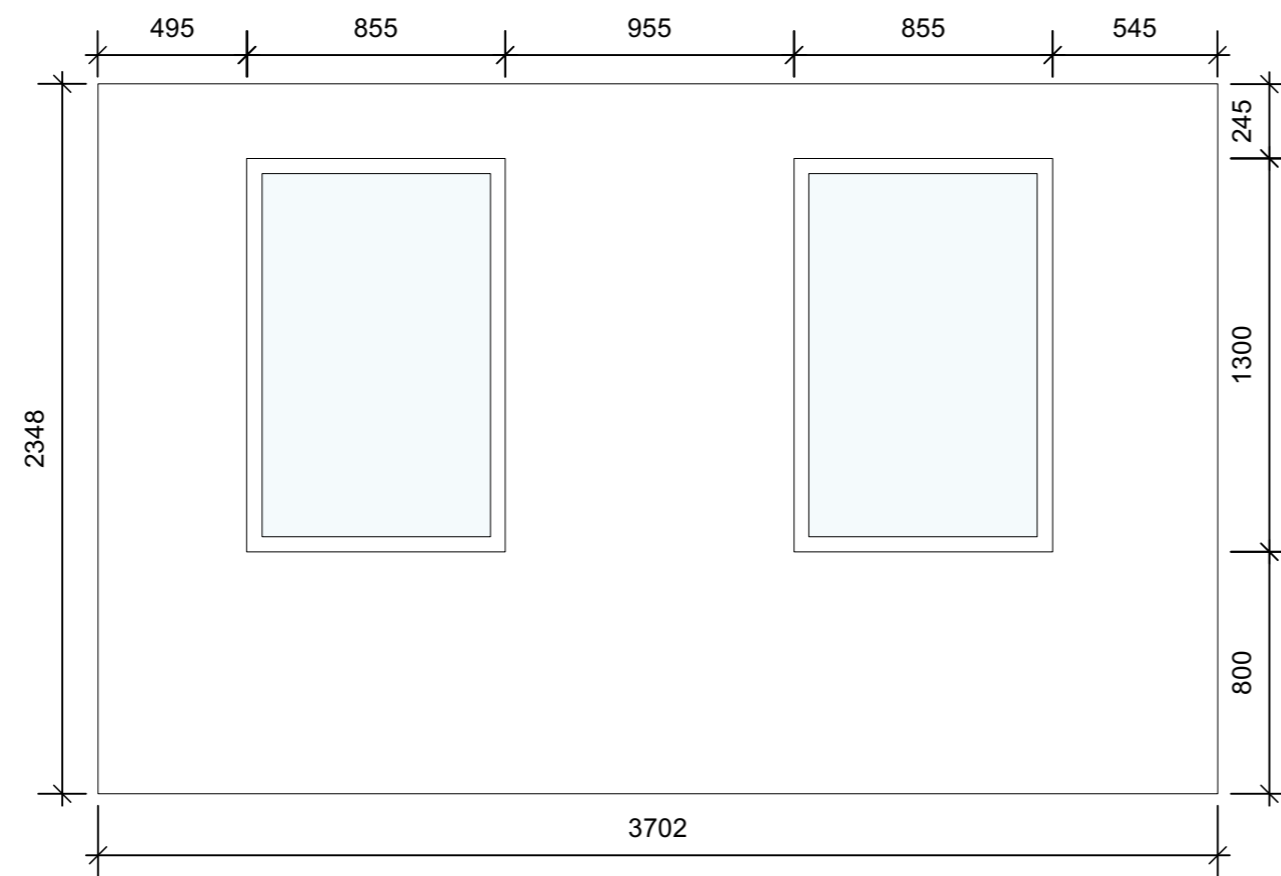

3 **Elevation A (W1 & W2)**
Scale: 1:25

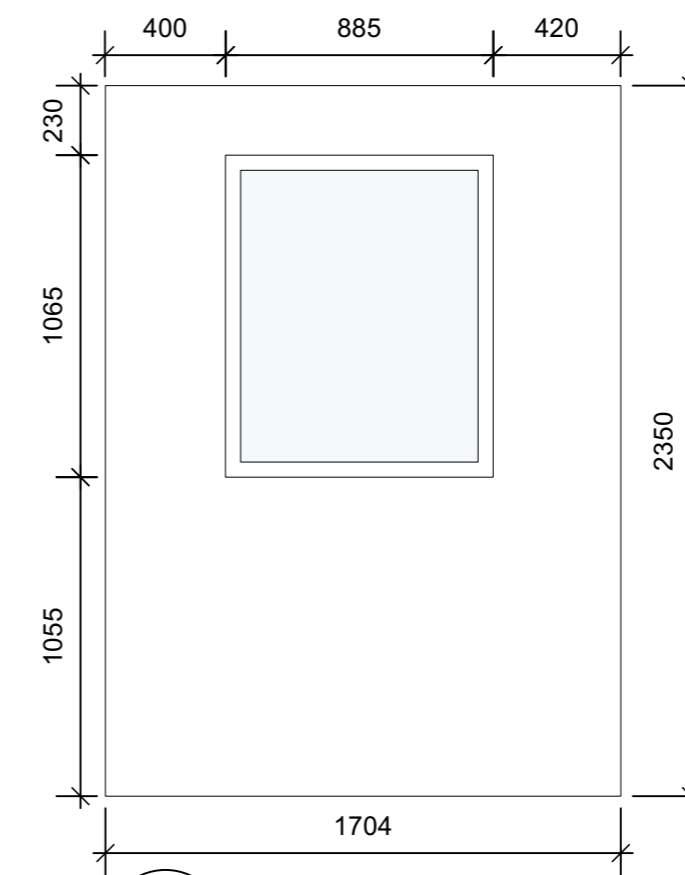

4 **Elevation B (W3)**
Scale: 1:25



Elevation A



Elevation B

© Copyright Waddington Architects, Interiors & Landscape
Waddington Architects, Interiors +Landscape own the copyright of this drawing and information. This drawing has been produced for the client, project and purpose as noted in the title to the right and is not intended for use by any other person or for any other purpose. This drawing is protected by copyright law and the statute of the Copyright, Designs & Patents Act 1988. All Rights Reserved. Any discrepancy between any drawings and/or documents must be notified to the architects, prior to proceeding with the work. Work to figured dimensions only, do not scale from drawings. All dimensions to be checked on site.

Date: 16/09/2021
Drawn By: WAI
Sheet Scale: @ ISO A2 Refer to Label Scales

Client: Mr and Mrs Troth
Project Title: 2 Boulivot Court
Sheet Title: Proposed Ground Floor Window Elevations

Status: FOR DISCUSSION ONLY

Date No. by Revision Notes

WADDINGTON
people-centred design

ARCHITECTURE INTERIORS LANDSCAPE
+44(0)1534 766788 +44(0)1534 280100 +44(0)1534 625222

Sheet No. 1610-WA-00-XX-DR-A-010.3
Project ID: Originator - Volume - Level - Type - Role - Number