


1 **Ground Floor - Proposed Window Treatment Plan**  
Scale: 1:20



2 **Elevation A (W5)**  
Scale: 1:15

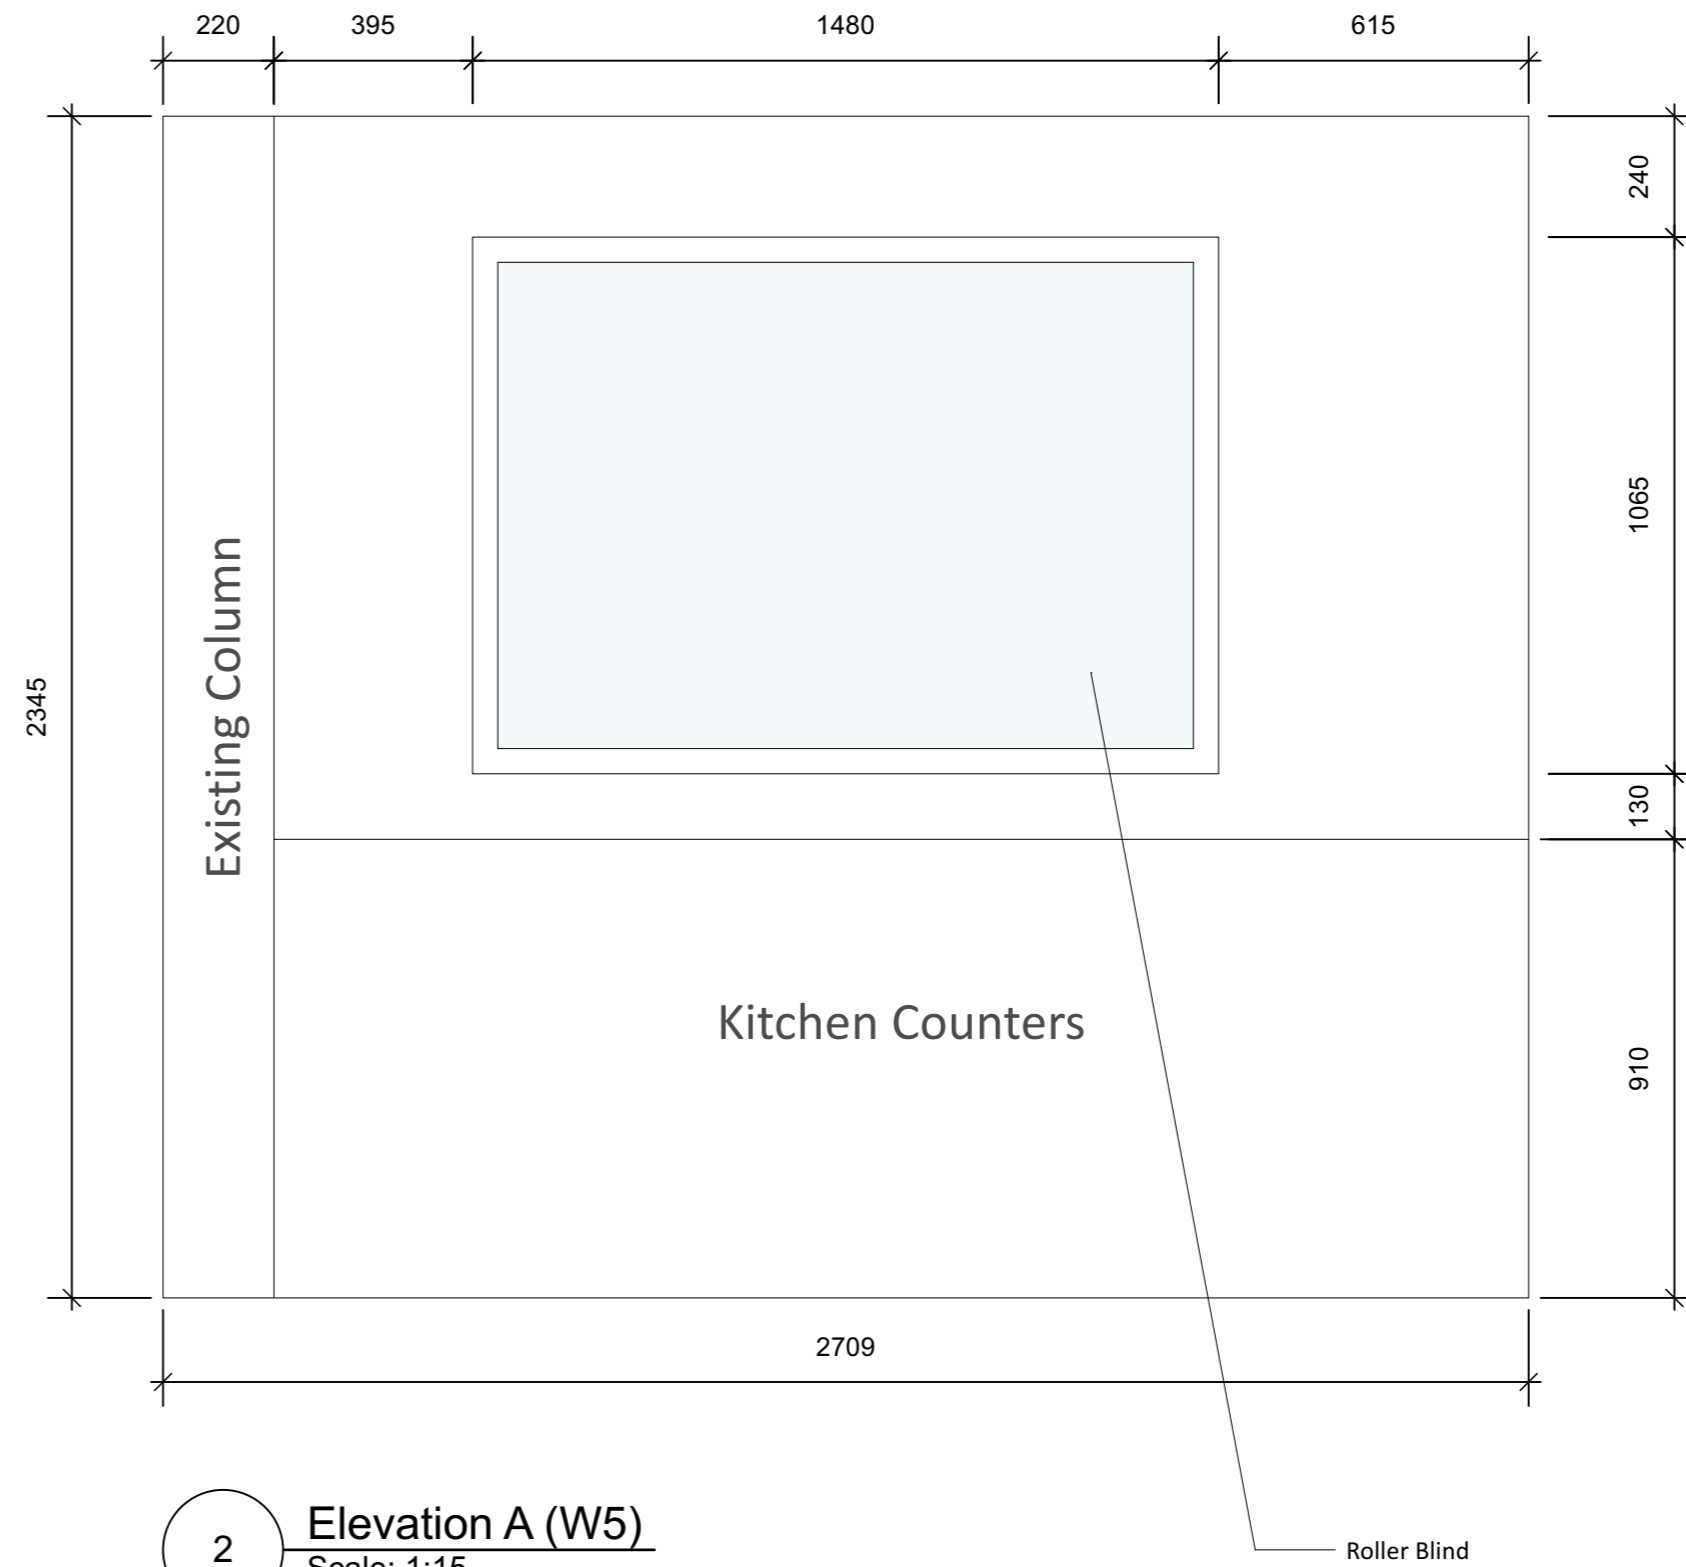

Elevation A

08/04/2022 A PG First Issue  
Date No. by Revision Notes

© Copyright Waddington Architects, Interiors & Landscape  
Waddington Architects, Interiors +Landscape own the copyright of this drawing and information. This drawing has been produced for the client, project and purpose as noted in the title to the right and is not intended for use by any other person or for any other purpose. This drawing is protected by copyright law and the statute of the Copyright, Designs & Patents Act 1988. All Rights Reserved. Any discrepancy between any drawings and/or documents must be notified to the architects, prior to proceeding with the work. Work to figured dimensions only, do not scale from drawings. All dimensions to be checked on site.

Client  
**Mr and Mrs Troth**  
Project Title  
**2 Boulivot Court**  
Sheet Title  
**Proposed Kitchen Window Elevations**

Date  
16/09/2021  
Drawn By  
WAI  
Sheet Scale  
@ ISO A2 Refer to Label Scales

Status  
**FOR DISCUSSION ONLY**

**WADDINGTON**  
people-centred design  
ARCHITECTURE INTERIORS LANDSCAPE  
+44(0)1534 766788 +44(0)1534 280100 +44(0)1534 625222  
Sheet No.  
Project ID - Originator - Volume - Level - Type - Role - Number  
**1610-WA-00-XX-DR-A-010.4A**