


1 **Ground Floor - Proposed Window Treatment Plan**
Scale: 1:25



2 **Elevation A (W6 and W7)**
Scale: 1:20

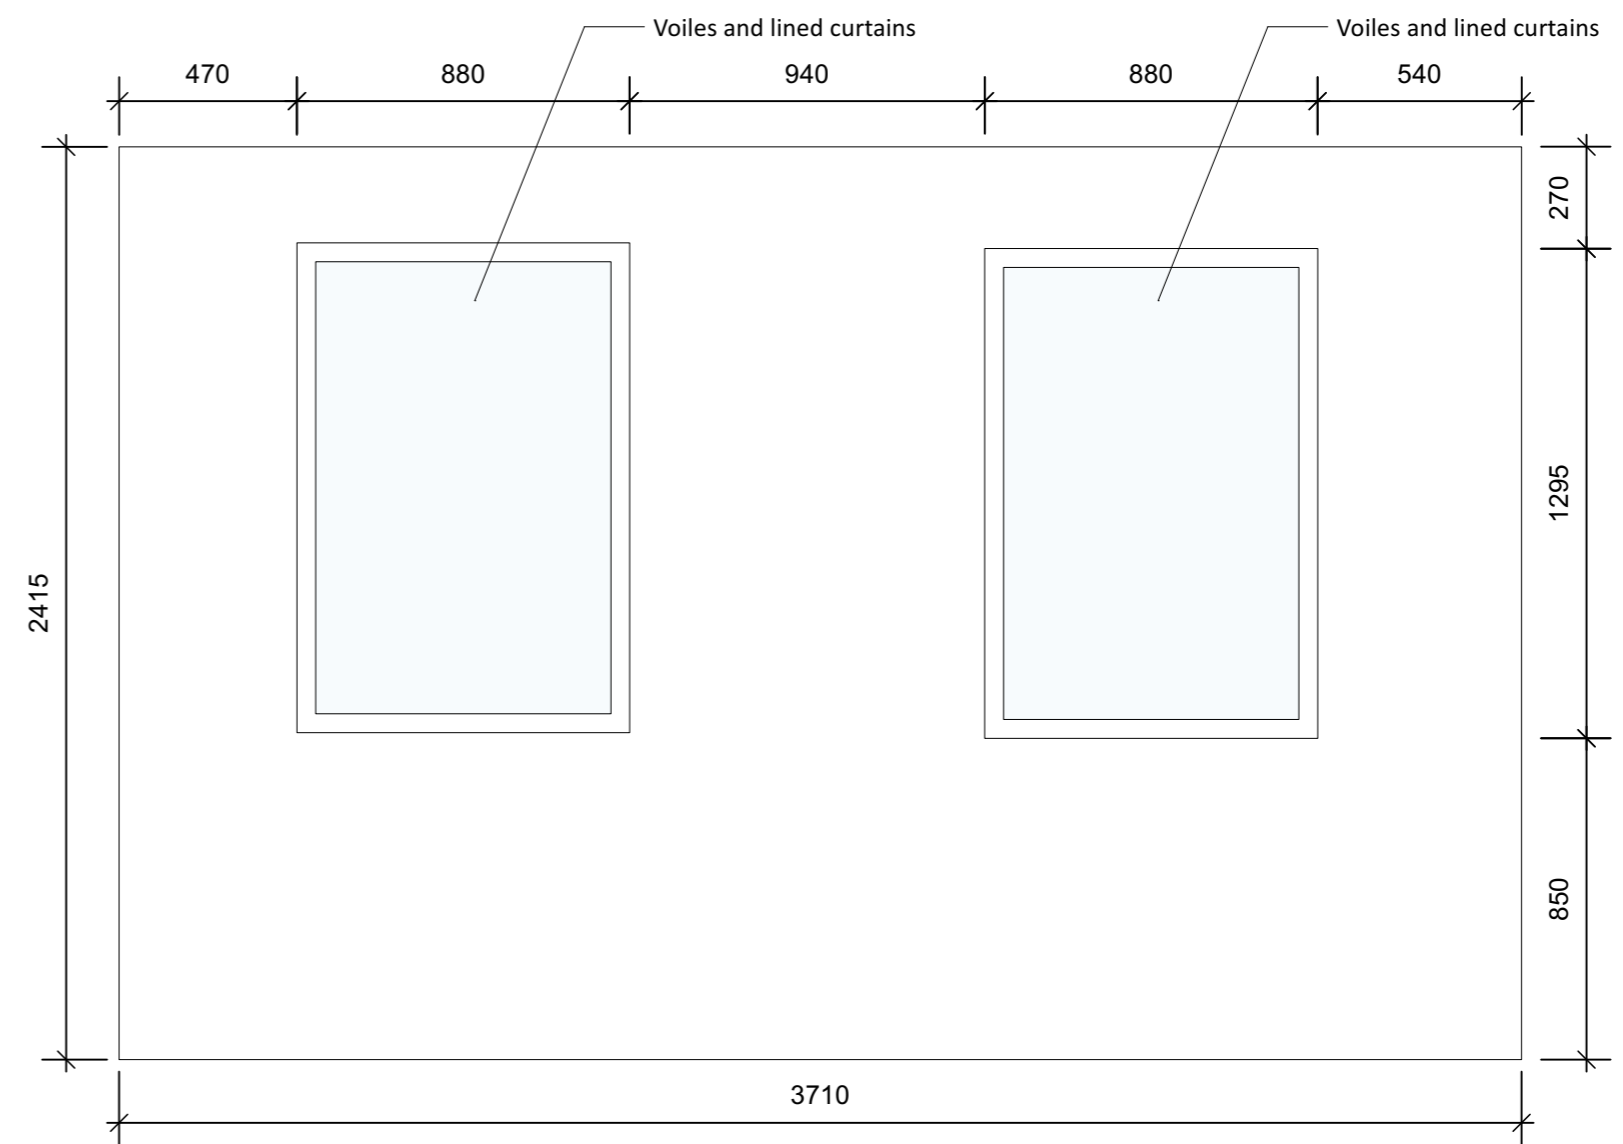

Existing Master Bed - Elevation A

11/02/2022 A PG First Issue
Date No. by Revision Notes

© Copyright Waddington Architects, Interiors & Landscape
Waddington Architects, Interiors +Landscape own the copyright of this drawing and information. This drawing has been produced for the client, project and purpose as noted in the title to the right and is not intended for use by any other person or for any other purpose. This drawing is protected by copyright law and the statute of the Copyright, Designs & Patents Act 1988. All Rights Reserved. Any discrepancy between any drawings and/or documents must be notified to the architects, prior to proceeding with the work. Work to figured dimensions only, do not scale from drawings. All dimensions to be checked on site.

Client
Mr and Mrs Troth
Project Title
2 Boulivot Court
Sheet Title
Proposed Master Bedroom Window Elevations

Date
16/09/2021
Drawn By
WAI
Sheet Scale
@ ISO A2 Refer to Label Scales

Status
FOR DISCUSSION ONLY

WADDINGTON
people-centred design

ARCHITECTURE INTERIORS LANDSCAPE
+44(0)1534 766788 +44(0)1534 280100 +44(0)1534 625222

Sheet No.
Project ID - Originator - Volume - Level - Type - Role - Number
1610-WA-00-XX-DR-A-110.2A