


# FIRST FLOOR WINDOW TREATMENTS

**DRAWINGS SHOW DESIGN INTENT**

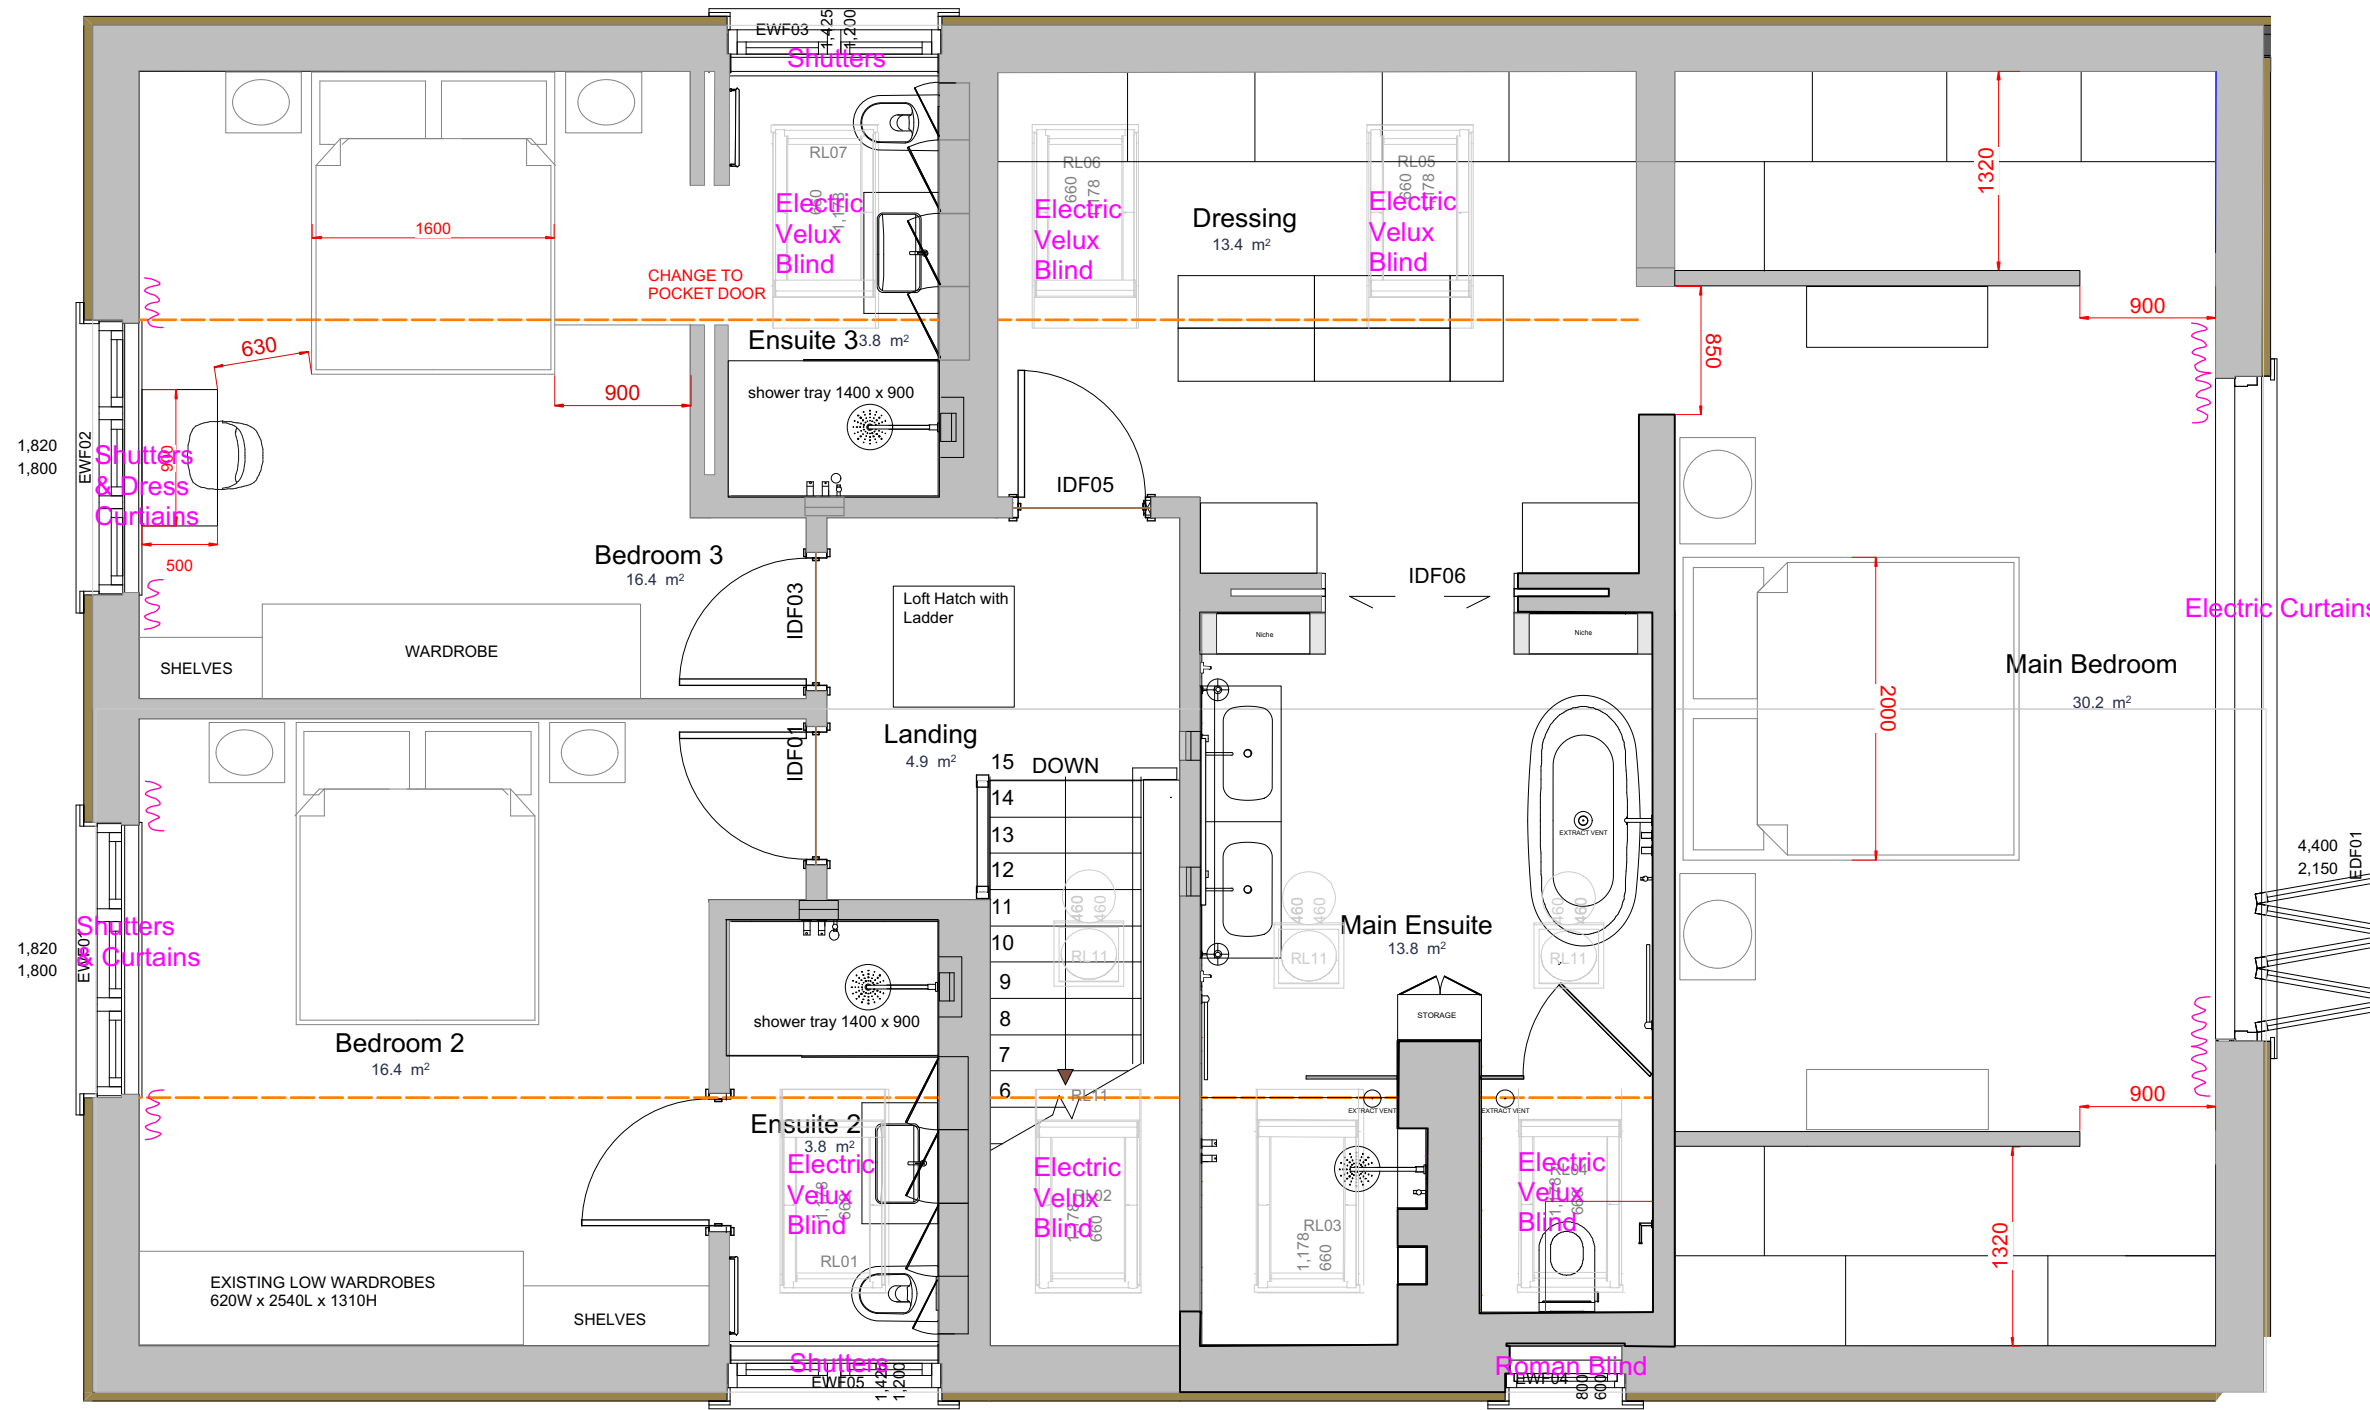

First Floor Area = 115.8 m²

**Disclaimer**  
 Any areas, measurements or distances given are approximate only.  
 Do not scale from these drawings, verify all dimensions before starting work.  
 Report suspected discrepancies and omissions.

**Notes**

**Project Title**  
 Flag House, Jersey

**Drawing Description**  
 First Floor Window Treatments

**Drawing Number**  
 2022.05.07

**Scale**  
 1:50 @ A3

**Date Drawn**  
 14/09/22

**Drawn By**  
 AJD

**Revision**  
 5

**Amanda Durham**  
 CREATIVE INTERIOR DESIGN  
 48 Cloncurry Street  
 London  
 SW6 6DU  
 T: 020 7371 7894  
 M: 07900 531 351  
 E: mail@amandadurham.com  
 W: www.amandadurham.com