



5 door & 3 door arrangement

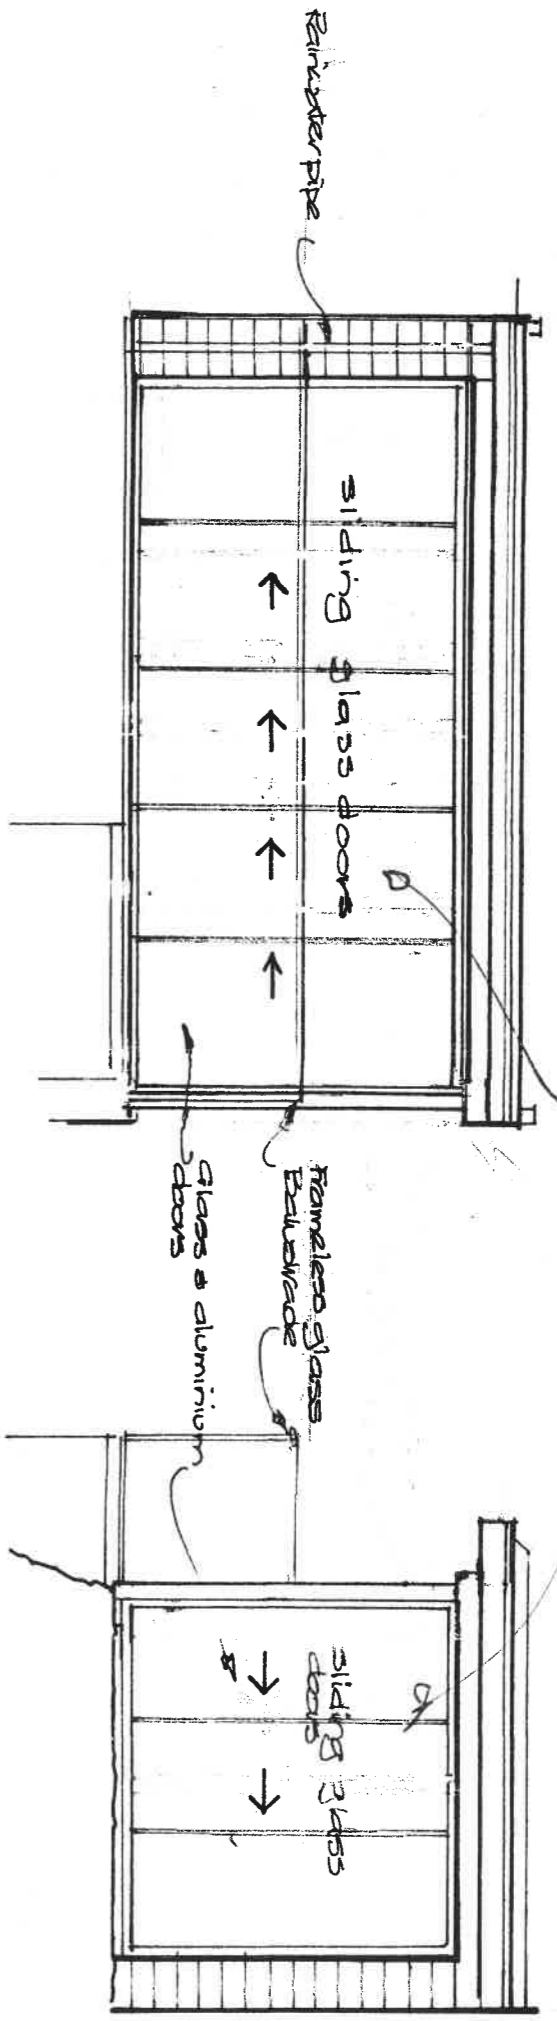


SOUTH ELEVATION

EAST ELEVATION


Acc drained at base of granite wall to catch seepage

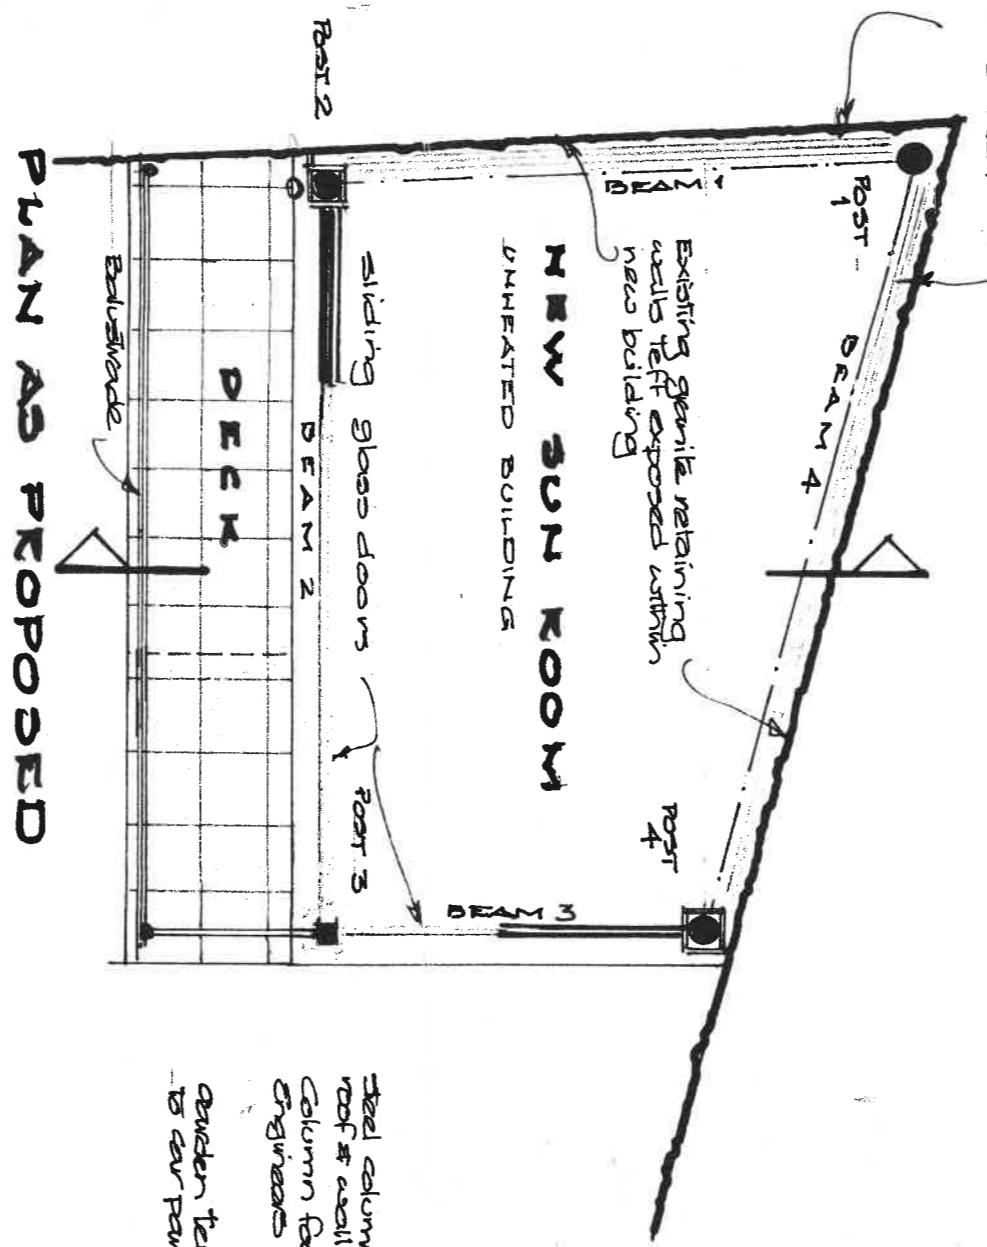

PLAN AS PROPOSED

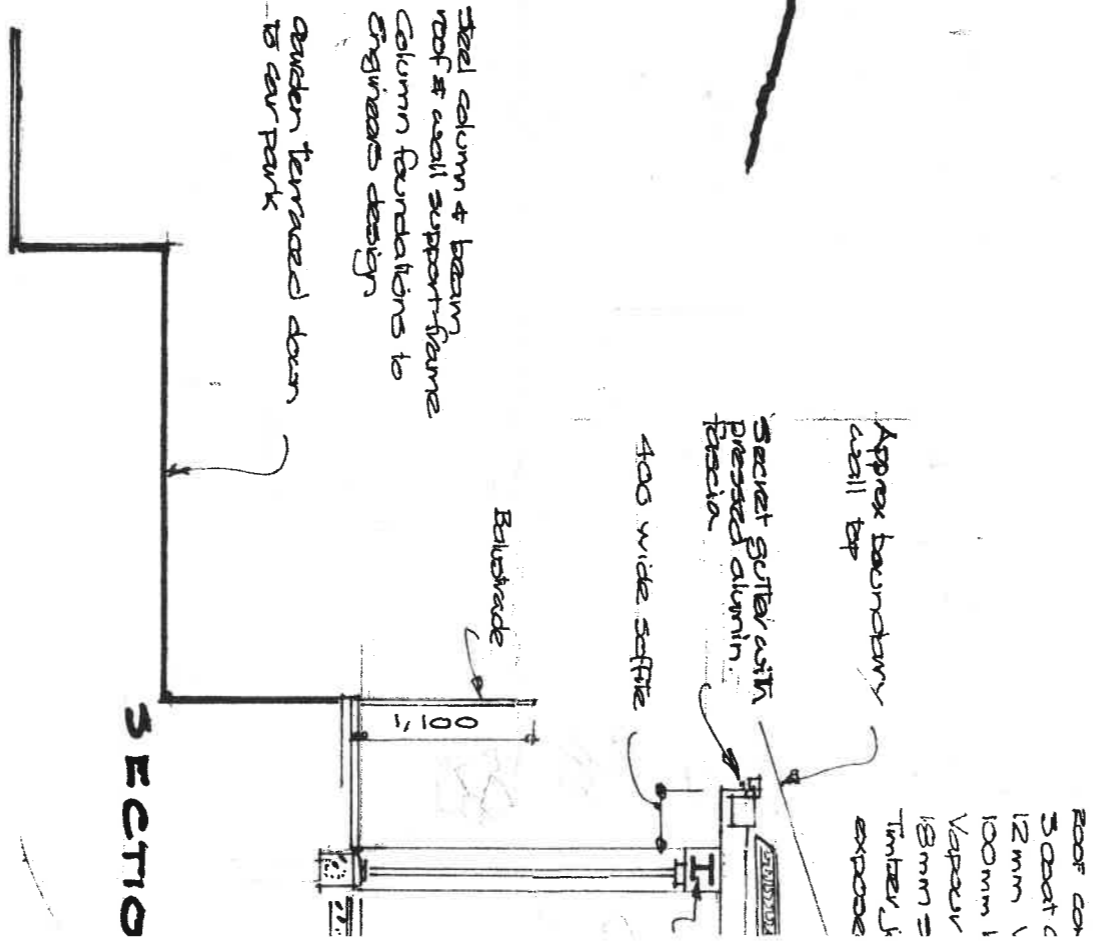

SECTION

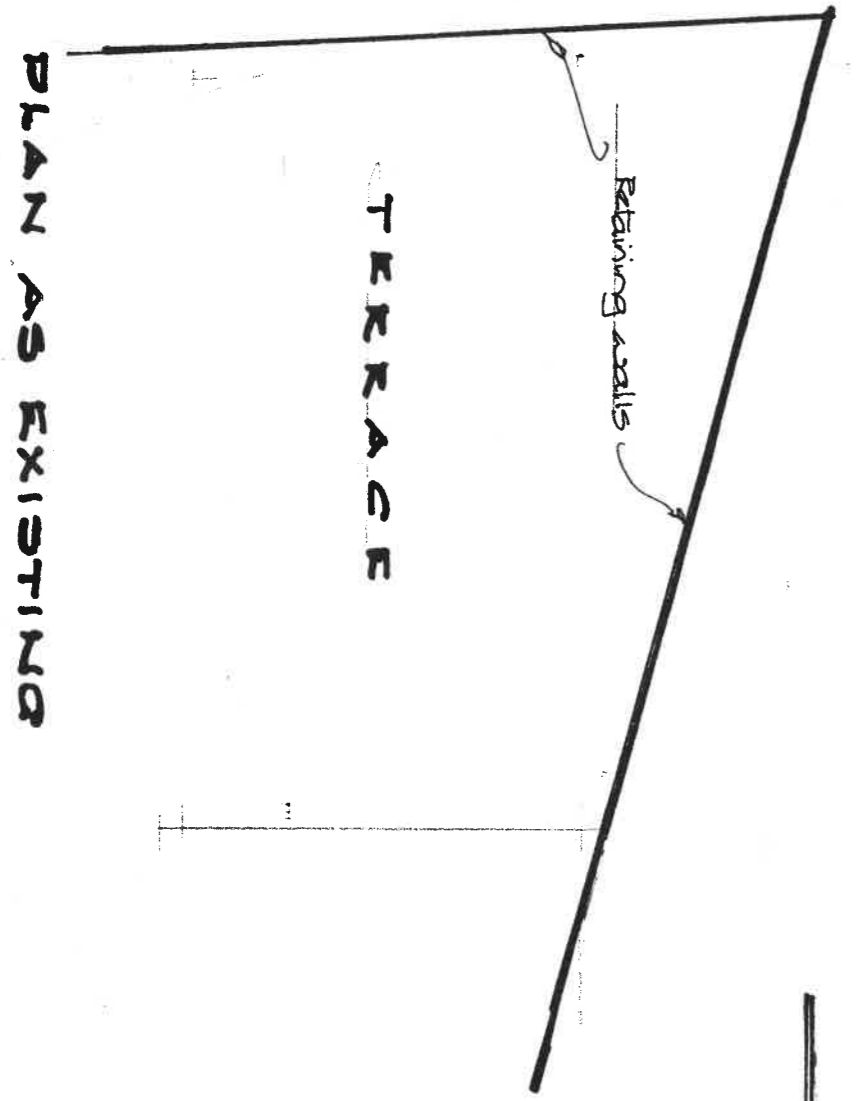

PLAN AS EXISTING