



ALL ELECTRICAL/ PLUMBING WORK TO BE IN PLACE PRIOR TO DURA GARAGES INSTALL
 DURA GARAGES IS NOT RESPONSIBLE FOR ELECTRICIAN/PLUMBING WORKS CARRIED OUT

Cabinet colour:	N/A
StoreWall colour:	GREY
Wall type:	N/A
Floor spec:	N/A
Ceiling spec:	N/A


Description:	LAYOUT PROPOSAL
Client:	MACANGUS - CPI

Date:	23.01.2024
Drawn by:	A.CLARKE
Drawing No:	
Rev:	1

This drawing is the property of Dura Ltd and may not be copied or shared with a third party, unless prior consent is given by Dura Ltd. Copyright © 2011 Dura Ltd.

DURA[®]
 Fitted Garages

www.duragarages.com +44 (0) 1280 700 563

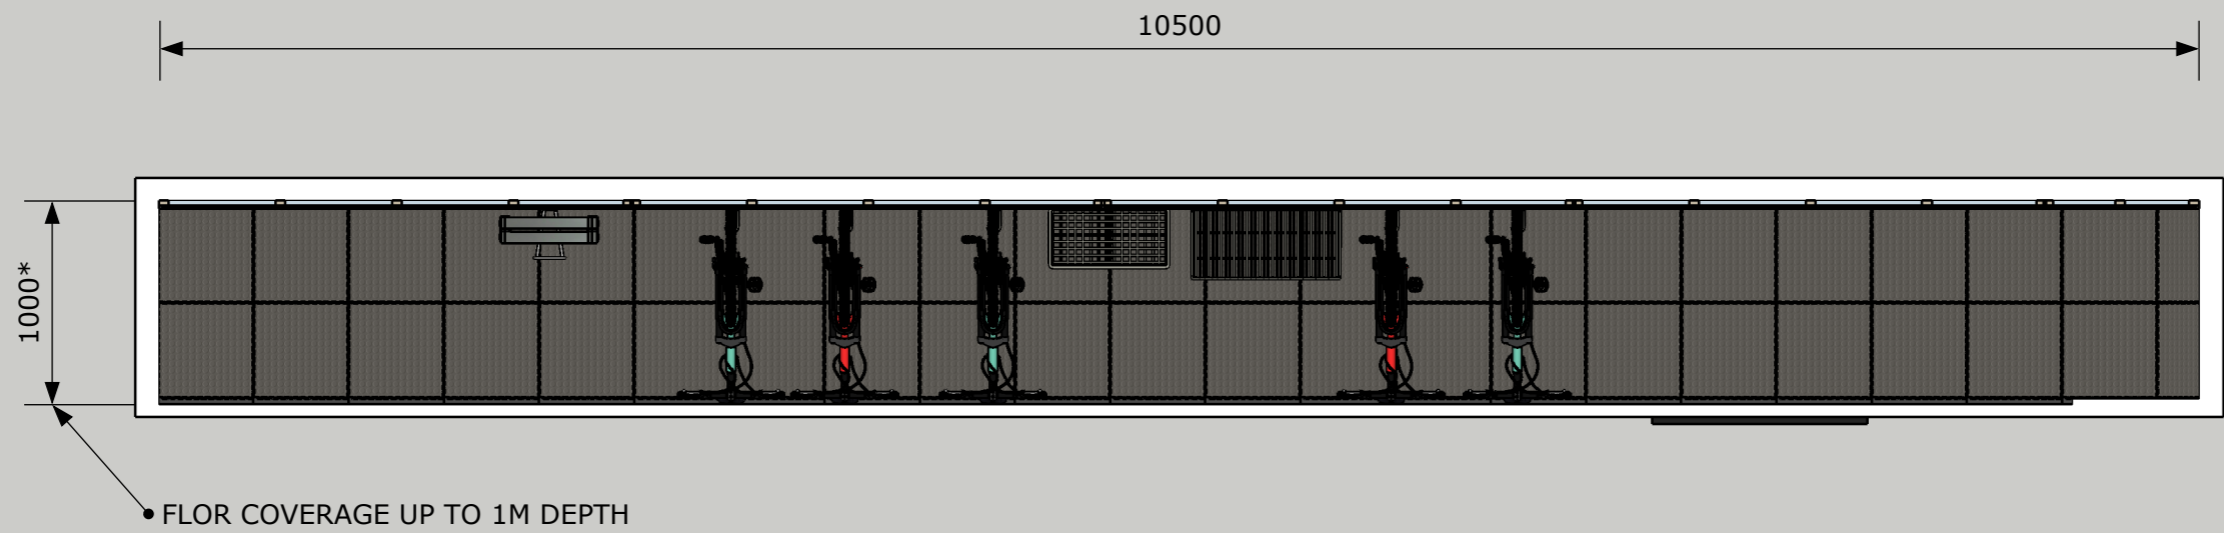

ALL ELECTRICAL/ PLUMBING WORK TO BE IN PLACE PRIOR TO DURA GARAGES INSTALL
 DURA GARAGES IS NOT RESPONSIBLE FOR ELECTRICIAN/PLUMBING WORKS CARRIED OUT

Cabinet colour:	N/A
StoreWall colour:	GREY
Wall type:	N/A
Floor spec:	N/A
Ceiling spec:	N/A

Description:	LAYOUT PROPOSAL
Client:	MACANGUS - CPI

Date:	23.01.2024
Drawn by:	A.CLARKE
Drawing No:	
Rev:	1

This drawing is the property of Dura Ltd and may not be copied or shared with a third party, unless prior consent is given by Dura Ltd. Copyright © 2011 Dura Ltd.