


Note: Any recessed downlights must be minimum 30 minutes fire rated. Check downlight data sheets regarding insulation around fitting

WALL DESIGN U-VALUE 0.16W/msqK

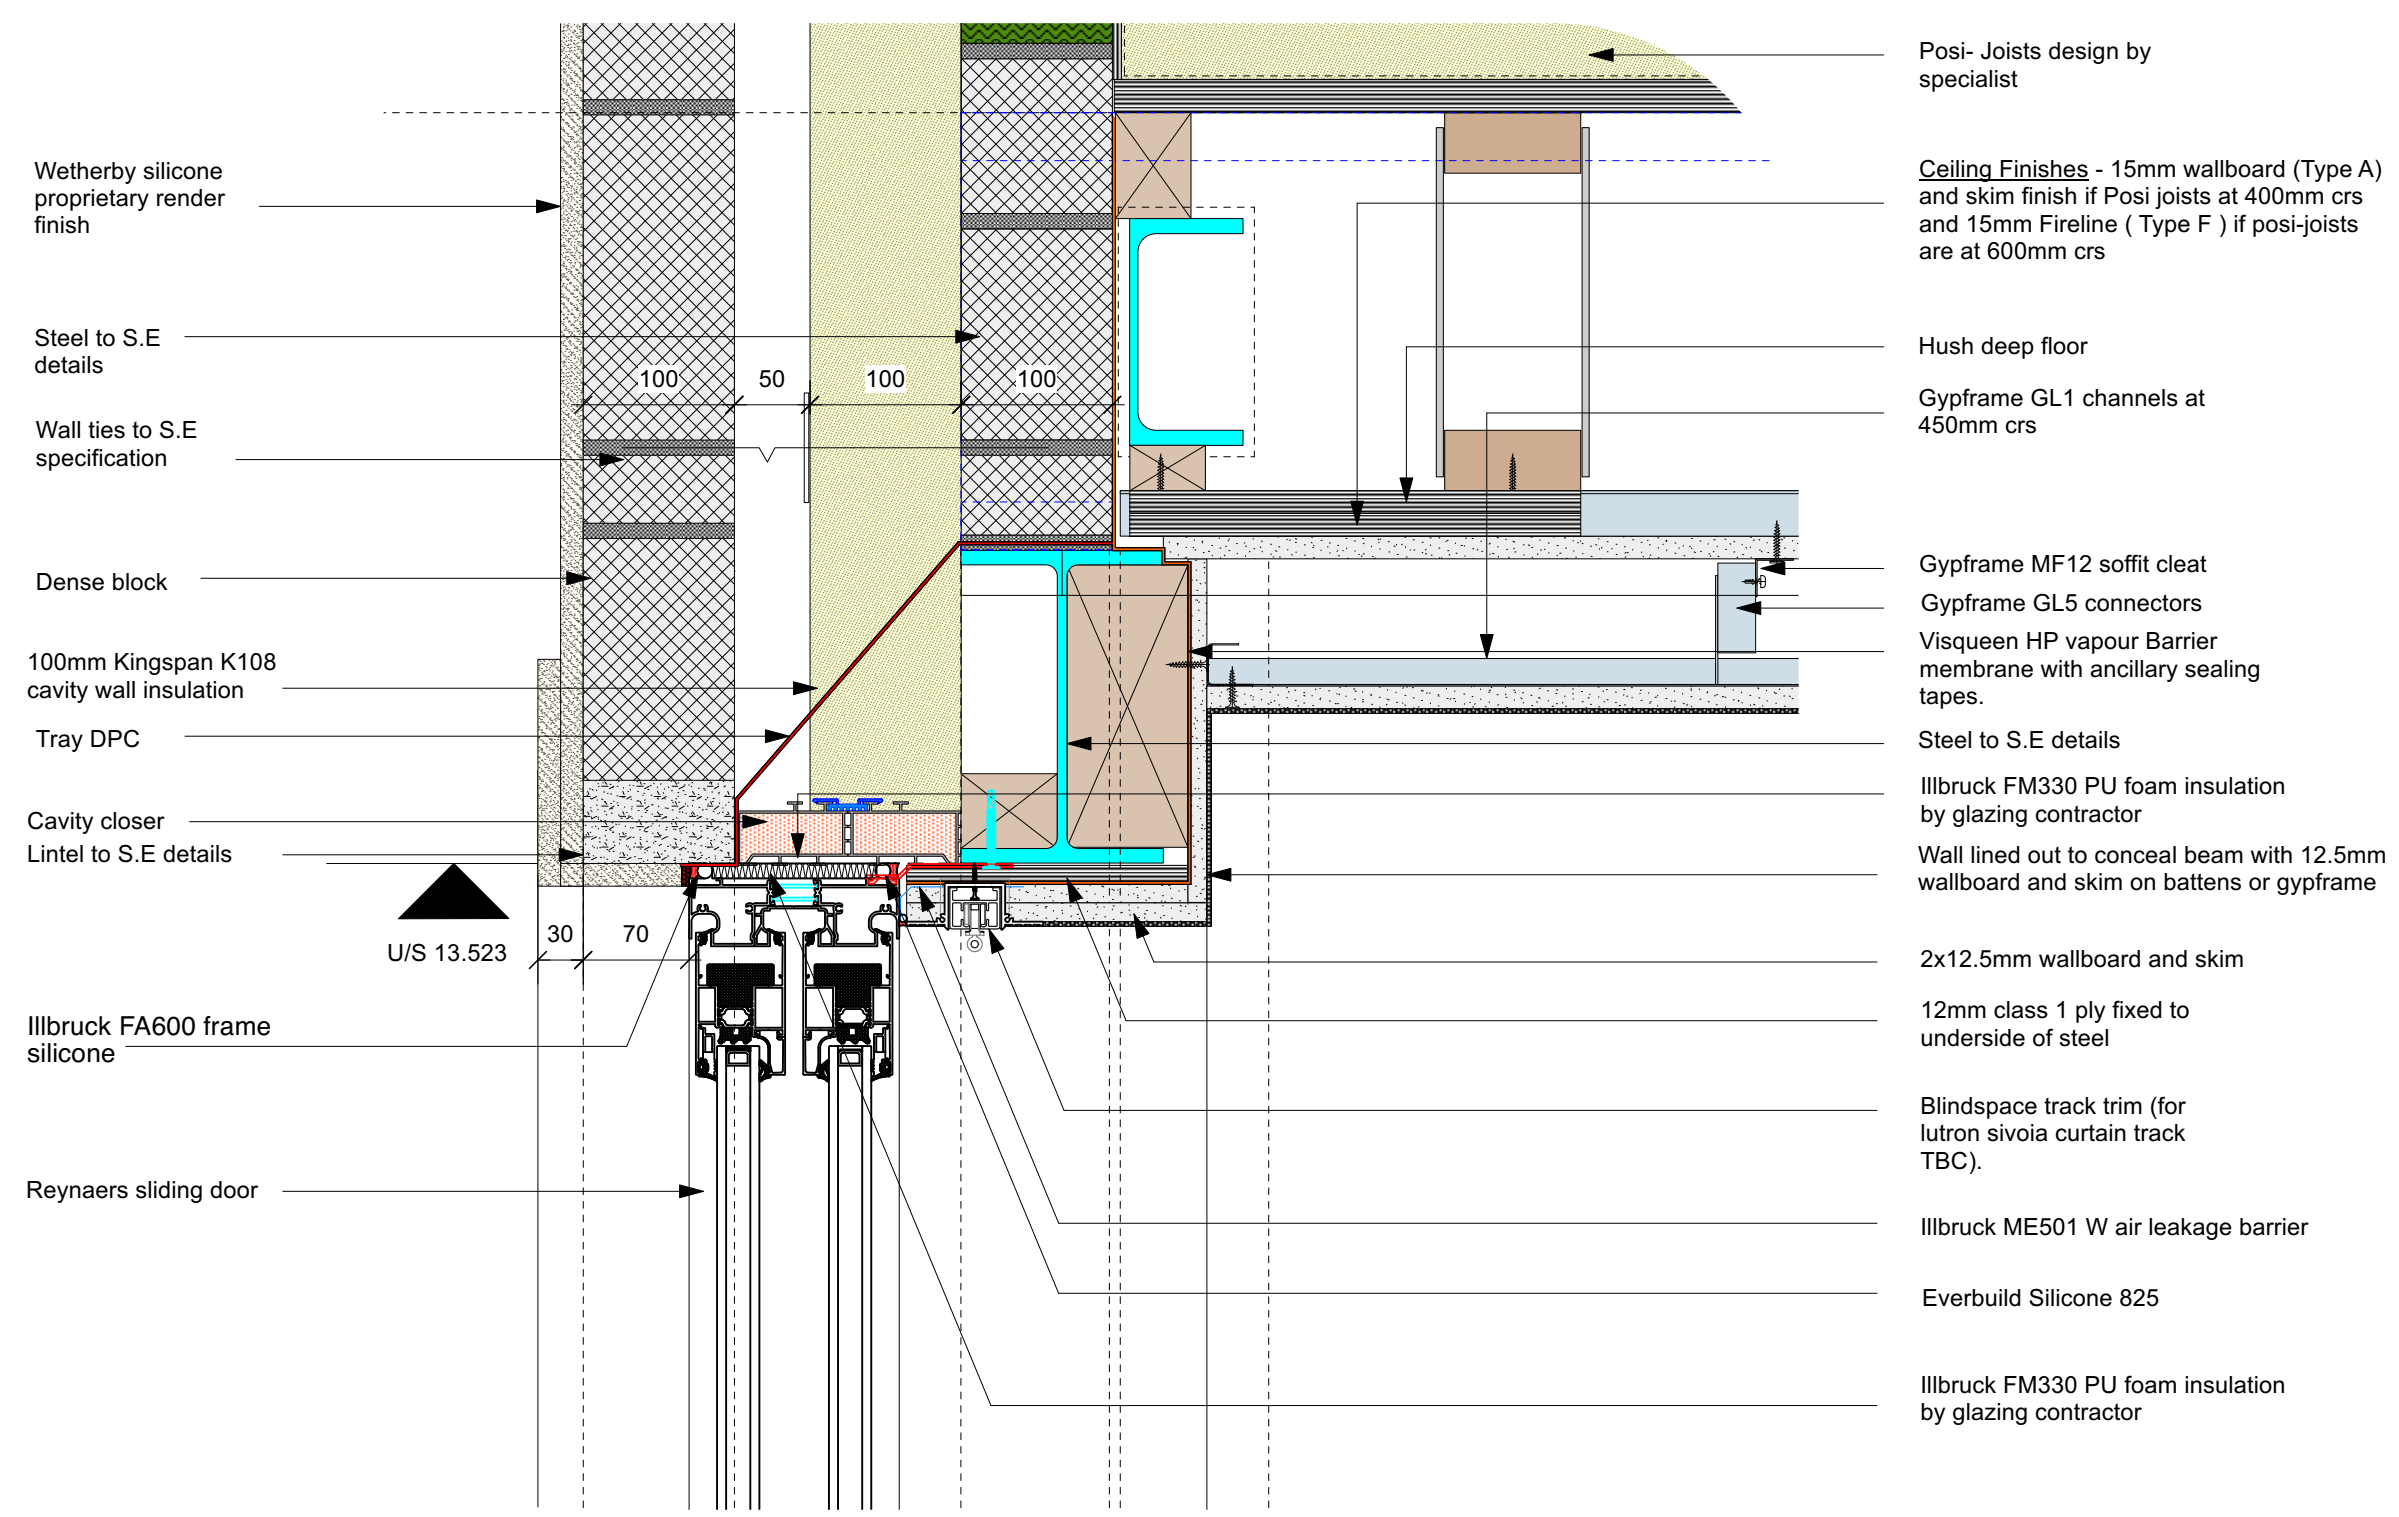

GLAZING DESIGN U-VALUE 0.14W/msqK

Date	No.	by	Revision Notes
31/01/2024	D	DK	Amended pair of hinged doors to sliding door. Amended notes to ceiling finish to correspond to detail 408.
21/08/2023	C	DK	Amended notes to ceiling finish to correspond to detail 408.
07/06/2023	B	DK	Changed status to construction

<b>Status</b> Description <b>FOR CONSTRUCTION</b>	
Client <b>Mr and Mrs S Meiklejohn</b>	
Project Title/Address <b>Green Roofs</b> La Grande Route de la Cote, St Clement	
Sheet Title <b>External terrace door head</b>	
Date	11/10/2022
Sheet Scale	@ISO A3 Refer to Drawing Labels
Drawn By	PO
Sheet No.	5580-WA-00-XX-DR-A-403
Project ID - Originator - Volume - Level - Type - Role - Number	
Rev	D


**WADDINGTON**  
 people-centred design

ARCHITECTURE    INTERIORS    LANDSCAPE  
 +44(0)1534 766788    +44(0)1534 280100    +44(0)1534 625222

© Copyright Waddington Architects, Interiors & Landscape  
 Waddington Architects, Interiors +Landscape own the copyright of this drawing and information. This drawing has been produced for the client, project and purpose as noted in the title above and is not intended for use by any other person or for any other purpose. This drawing is protected by copyright law and the statute of the Copyright, Designs & Patents Act 1988. All Rights Reserved.  
 Any discrepancy between any drawings and/or documents must be notified to the architects, prior to proceeding with the work. Work to figured dimensions only, do not scale from drawings. All dimensions to be checked on site.

**External terrace door head**  
 Scale: 1:5