

Followed up on
23/05/24



Ms. Alison Horton
Antony Gibb Ltd
Ballarat
La Route De La Trinite
Trinity
JE3 5JN

Date	Reference	Your Contact
15-04-2024	SO15608	Tamara
Customer Ref.		
Elizabeth Castle Option 1 Manual Operated zipped roller blind		

Quote

Our Price Promise to you
We are so confident our pricing is competitive, that we will beat any written quotation for equivalent product by 5%

Supply & Fit/Supply Only

Location	Description	QTY	Price
	Skylight, KuroLok 100 RL in a C Screen Blackout fabric fabric in a colour of your choice and white hardware. Hand operated with a detached crank handle. Includes L-Angle profiles. Please note we don't recommend manual crank-operated rooflights, as for this drop, it would mean winding the crank handle approx. 50 turns to fully open or close the blinds.,	5	£ 11,260.00

Terms : 40% deposit due with order, 40% on delivery & final 20% on completion

BACS Payment Bank: NatWest Sort Code: 60 12 03 Account No: 66577772 Carpet Protection (C.I) Ltd T/A CP Interiors	Phone and Card Payment Payment can be made in person or by phone. If phone, please call us on 01534 768141 and have your card details ready. Note, we do not accept American Express or Cheque payments.	Subtotal : £ 11,260.00 GST : £ 563.00 Total : £ 11,823.00
---	--	--

Please note: This quotation is only valid for acceptance for 7 days. Our estimate does not include any electrical work or additional carpentry work to install the above unless otherwise specified. Please note there is a handling charge on customer own fabric of £5 per metre. Due to high costs of labour, pre-arranged missed fitting appointments will be charged on a time-wasted basis. Settlement is due on completion of works and an administration charge of £25 will be added per month if unpaid within 30 days. We reserve the right to charge for design, advice and liaison work carried out should an order not be placed. Goods remain the property of CP Interiors until full settlement is received. Should payment not be received we reserve the right to attend premises during working hours to remove goods and not be required to make good. Our full terms and conditions apply and are available on request.



Ms. Alison Horton
 Antony Gibb Ltd
 Ballarat
 La Route De La Trinite
 Trinity
 JE3 5JN

Date	Reference	Your Contact
15-04-2024	SO15608Q1	Tamara
Customer Ref.		
Elizabeth Castle Option 2 Motor Operated zipped roller blind		

Quote

Our Price Promise to you
 We are so confident our pricing is competitive, that we will beat any written quotation for equivalent product by 5%

Supply & Fit/Supply Only

Location	Description	QTY	Price
	Skylight, KuroLok 100 RL in a C Screen Blackout fabric fabric in a colour of your choice and white hardware. Operated with a Somfy Sonesse 40 RTS hardwired motor. Includes L-Angle profiles.	5	£ 13,115.00
	Situo 5 remote,	1	£ 80.00
	. Electrical works not included,		

Terms : 40% deposit due with order, 40% on delivery & final 20% on completion

BACS Payment		Phone and Card Payment	Subtotal : £ 13,195.00
Bank: NatWest	Sort Code: 60 12 03		GST : £ 659.75
Account No: 66577772	Carpet Protection (C.I) Ltd T/A CP Interiors	Note, we do not accept American Express or Cheque payments.	Total : £ 13,854.75

Please note: This quotation is only valid for acceptance for 7 days. Our estimate does not include any electrical work or additional carpentry work to install the above unless otherwise specified. Please note there is a handling charge on customer own fabric of £5 per metre. Due to high costs of labour, pre-arranged missed fitting appointments will be charged on a time-wasted basis. Settlement is due on completion of works and an administration charge of £25 will be added per month if unpaid within 30 days. We reserve the right to charge for design, advice and liaison work carried out should an order not be placed. Goods remain the property of CP Interiors until full settlement is received. Should payment not be received we reserve the right to attend premises during working hours to remove goods and not be required to make good. Our full terms and conditions apply and are available on request.



Ms. Alison Horton
 Antony Gibb Ltd
 Ballarat
 La Route De La Trinite
 Trinity
 JE3 5JN

Date	Reference	Your Contact
15-04-2024	SO15608Q2	Tamara
Customer Ref.		
Elizabeth Castle Option 3 Motor operated Duette roof blind		

Quote

Our Price Promise to you
 We are so confident our pricing is competitive, that we will beat any written quotation for equivalent product by 5%

Supply & Fit/Supply Only

Location	Description	QTY	Price
	Duette blind, PBE10 Duette roof blind in a blackout fabric of your choice (Band C) and white hardware. Operated with a Somfy Sonesse RTS hardwired motor. Includes Situot 5 remote to control all blinds . Electrical works not included,	5	£ 5,485.00

Terms : 40% deposit due with order, 40% on delivery & final 20% on completion

BACS Payment		Phone and Card Payment	Subtotal :	£ 5,485.00
Bank: NatWest	Sort Code: 60 12 03		GST :	£ 274.25
Account No: 66577772	Carpet Protection (C.I) Ltd T/A CP Interiors	Payment can be made in person or by phone. If phone, please call us on 01534 768141 and have your card details ready. Note, we do not accept American Express or Cheque payments.	Total :	£ 5,759.25

Please note: This quotation is only valid for acceptance for 7 days. Our estimate does not include any electrical work or additional carpentry work to install the above unless otherwise specified. Please note there is a handling charge on customer own fabric of £5 per metre. Due to high costs of labour, pre-arranged missed fitting appointments will be charged on a time-wasted basis. Settlement is due on completion of works and an administration charge of £25 will be added per month if unpaid within 30 days. We reserve the right to charge for design, advice and liaison work carried out should an order not be placed. Goods remain the property of CP Interiors until full settlement is received. Should payment not be received we reserve the right to attend premises during working hours to remove goods and not be required to make good. Our full terms and conditions apply and are available on request.



Quote

Q33401-53423



Motor Option

Customer: CP Interiors
Contact Name: Tamara Lopez-Dominguez

Quote Date: 9/4/2024

Customer Ref.: SO15608 Elizabeth Castle

System	Ref. No.	Finish	Width	Height	Operation	Fabric Joins	Tube Dia	Hem Bar	Hem Bar Colour	Hardware Colour	Fabric Type	Channel/Bracket Type	Shape	Type	Bottom Angle	Cust Ref	Notes	Unit RRP	Unit Price	Qty	Total
KuroLok 100 RL	1	800	1800		Radio - RTS - Somfy Sonesse 40 9/12	0	65	Z	White	White	C Screen - 3m - BO	Channel	Square	Cassette	No	1		£1,881.34	£903.04	5	£4,515.22
Blinds total																			6	£4,515.22	
Special Notes																					
Your blinds are costed above, please see the last page for additional items																					
Spectrum Supply /a Umbra, 31 Ystrad Road, Swansea West Business Park, Swansea, SA5 4BT Tel: 01792 562015 E-mail: sales@umbrashading.co.uk																					
The above sizes are blind sizes which will be used for manufacture The above pricing excludes VAT																					

Please note that the above pricing is based on this quotation being ordered in full on a single purchase order. Should you require these blinds in phases please discuss this with us as it may affect the pricing.

*£903.04 + £145.98 = £1049.02
 x 2.5 =
 £2623
 each blind*

Quote

Q33401-53423



Customer: CP Interiors
Contact Name: Tamara Lopez-Dominguez

Order Date: 9/4/2024

Customer Ref.: SO15608 Elizabeth Castle

Total Quantity: 28
Total Price: £5,258.35

Part No.	Details	Length	Unit RRP	Unit Price	Quantity	Total Price
274961 White	L - Angle 115mm x 50mm x 3mm (White, 6m length)	10no @ 800mm	£69.97	£33.59	8	£268.68
274246 White	L - Angle 75mm x 50mm x 3mm (White, 6m length) Standard Casing	10no @ 1570mm	£61.20	£29.38	15.7	£461.20
			£13.25	£13.25	1	£13.25
Parts total:						£743.13
Blinds total:						£4,515.22
Grand total:						£5,258.35

Special Notes

Delivery Address

Spectrum Supply via Umbra, 31 Ystrad Road, Swansea West Business Park, Swansea, SA5 4BT
Tel: 01792 562015 E-mail: sales@umbraheading.co.uk

The above sizes are blind sizes which will be used for manufacture
The above pricing excludes VAT

Please note that the above pricing is based on this quotation being ordered in full on a single purchase order. Should you require these blinds in phases please discuss this with us as it may affect the pricing

£729.88 ÷ 5 =
£145.98
to be added
to each blind

Quote

Q33401-53574



Customer: CP Interiors

Quote Date: 15/4/2024

Customer Ref: SO15608 Elizabeth Castle

Contact Name: Tamara Lopez-Dominguez

System	Ref No	Finish	Finish of Drop	Operation	Fabric Joins	Tube Dia	Hem Bar	Hem Bar Colour	Hardware Colour	Fabric Type	Channel/Braz Net Type	Shape	Type	Bottom Angle	Cust. Ref	Notes	Unit RRP	Unit Price	Qty	Total
KuroLok 100 RL	1	800	1800	Detach Crank - inc handle	0	65	Z	White	White	C Screen - 3m - BO	Channel	Square	Cassetts	No	1		£1,572.83	£754.96	5	£3,774.79
Blinds total																			5	£3,774.79

Special Notes

Your blinds are costed above, please see the last page for additional items

Delivery Address

Spectrum Supply via Umbra, 31 Ystrad Road, Swansea West Business Park, Swansea, SA5 4BT
Tel: 01792 562015 E-mail: sales@umbra shading.co.uk

The above sizes are blind sizes which will be used for manufacture
The above pricing excludes VAT

Please note that the above pricing is based on this quotation being ordered in full on a single purchase order. Should you require these blinds in phases please discuss this with us as it may affect the pricing.

£754.96 + £145.98 = £900.94
x 2.5 = £2252
each
blind

Quote

Q33401-53574



Customer: CP Interiors
Contact Name: Tamara Lopez-Dominguez

Order Date: 15/11/2024

Customer Ref.: SO15608 Elizabeth Castle

Total Quantity 28
Total Price £4,517.92

Part No.	Details	Length	Unit RRP	Unit Price	Quantity	Trade Price
274961 White	L - Angle 115mm x 50mm x 3mm (White, 6m length)	10no @ 800mm	£69.97	£33.59	8	£268.68
274246 White	L - Angle 75mm x 50mm x 3mm (White, 6m length) Standard Carriage	10no @ 1570mm	£61.20	£29.38	15.7	£461.20
			£13.25	£13.25	1	£13.25
Parts total:						£748.13
Blinds total:						£3,774.79
Grand total:						£4,517.92

Special Notes

Delivery Address

Spectrum Supply Via Umbra, 31 Ystrad Road, Swansea West Business Park, Swansea, SA5 4BT
 Tel: 01792 562015 E-mail: sales@umbrashading.co.uk

The above sizes are blind sizes which will be used for manufacture
 The above pricing excludes VAT

Please note that the above pricing is based on this quotation being ordered in full on a single purchase order. Should you require these blinds in phases please discuss this with us as it may affect the pricing.

↙
 £729.88 ÷ 5 =
 £145.98
 to be added
 to each blind

5015608

Tamara Lopez-Dominguez

From: Adrian Colston-Weeks
Sent: 08 April 2024 12:17
To: Tamara Lopez-Dominguez
Subject: FW: Elizabeth Castle- Black out Blinds for Rooflights
Attachments: 337-3-56 Section through Coal Store Roof Lights.pdf; 337-3-51 Section HH and Section II Coal Store Roof.pdf

Follow Up Flag: Follow up
Flag Status: Completed

Kind regards,

Adrian
Colston-Weeks

Director
adrian@cpinteriors.je



Unit 28 Rue Des Pres Trading Estate
St Saviour
Jersey
JE2 7QN

01534 768141 | www.cpinteriors.je



With our CP Price promise, we will beat any quote by
** On like for like products only

From: Alison Horton <Alison@antonygibb.co.uk>
Sent: Monday, 11 March 2024 12:02
To: leena@cpinteriors.je; Adrian Colston-Weeks <Adrian@cpinteriors.je>
Subject: Elizabeth Castle- Black out Blinds for Rooflights

Good morning,

We are working on a project for Elizabeth Castle and currently are looking at black out blinds for 5 no. rooflights as your skylights as illustrated on your website. they are to have options to be manually and electrically operated.

I attach drawings illustrating sizes 1800mm x800mm and details. Is it possible to have an approximate budget price for the blinds?

The client is Jersey Heritage. We have a site meeting tomorrow and I would like to be able to discuss with the client.

The room is a top-lit multi- functional space with the option for digital presentations.

Please let me know if you have any queries. You can call me on 07797 769685.

Many thanks.

Alison

Alison Horton BA(Hons) DipArch RIBA



Antony Gibb Ltd.

Historic Buildings Consultants


Ballarat, La Route de la Trinite, Trinity

Jersey, JE3 5JN, Channel Islands

T: 07797 769685

E: alison@antonygibb.co.uk

W: www.antonygibb.co.uk

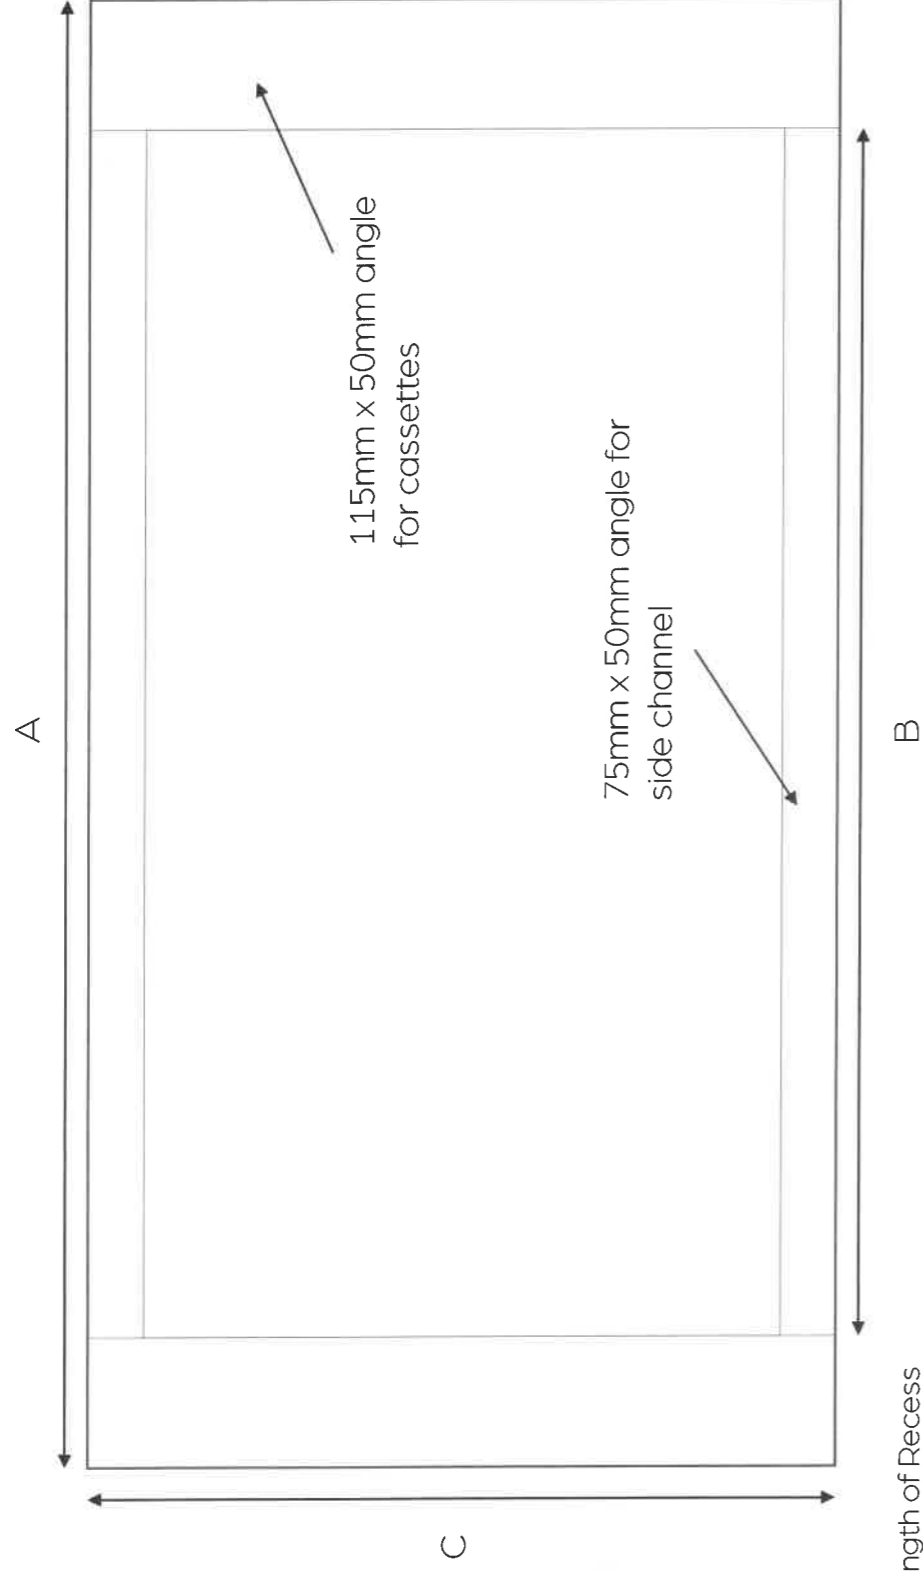

A = Full Length of Recess

B = Length of Recess minus 230mm (to accommodate 115mm angle at both ends) for 75mm angle

C = Length of recess for 115mm angle

UMBRA®

&KUROLOK RL™
ZIPPED-EDGE ROOFLIGHT SYSTEM



@KUROLOK RL™

ZIPPED-EDGE ROOFLIGHT SYSTEM

Zipped-edge fabric retention combined with powerful constant-tension spring technology is what makes KuroLok RL the perfect solution for rooflights.

OVERVIEW

- Tensioned rooflight blind system
- Zipped-edge fabric retention
- 5 year warranty
- Sizes up to 3m wide, 4.1m drop, 9m²
- Includes headboxes and slim side channels



SYSTEM DETAILS

Taking all the unique benefits of the KuroLok system and adding powerful constant-tension spring (CTS) units gives you KuroLok RL. This is a system that can operate at any angle from vertical to horizontal, with the blind drawing upwards, downwards or sideways.

KuroLok RL features extruded aluminium headboxes and slim side channels, with the fabric locked in using zip technology. Headboxes at each end of the blind are either 100mm or 125mm high, depending on blind size. The slim side channels are only 35mm wide. Universal profiles allow the frame to be fixed through the top, face or sides as required.

USES & APPLICATIONS


Secured along the edges and held under tension, the fabric on a KuroLok RL blind can shade or darken large areas with minimal sagging.

KuroLok RL blinds are faster and easier to install than comparable systems, and are robustly built to provide a maintenance-free blind. L-angle profiles can be supplied to create a simple and beautiful rooflight installation. Or headboxes and side channels can be recessed into walls or ceilings for the ultimate built-in look. Motorised operation makes controlling your KuroLok RL blinds easy from anywhere.




®KUROLOK RL™
ROLLER SHADE FEATURES


MAX SIZE
9m²

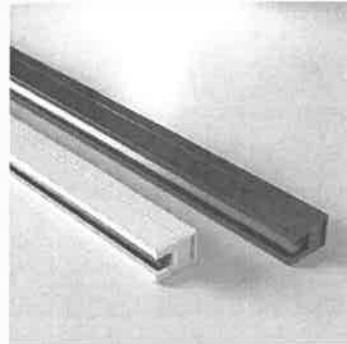

FABRIC ZIP SIDE CHANNELS
– Slim 35mm wide channel
– Zipped-edge fabric retention
– Wider 56mm channel also available

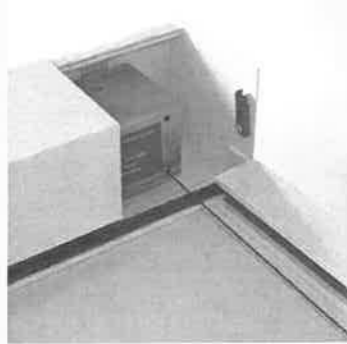

CONSTANT TENSION SPRING UNITS
– 4kg pull force per unit
– Tension is constant throughout extensions and retraction
– Fabric under tension at any angle

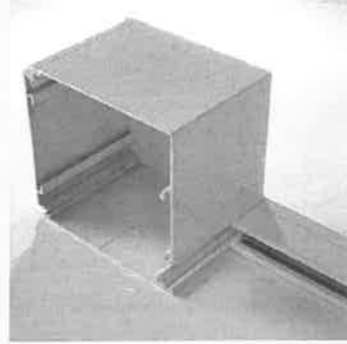

HEADBOXES
– 100 x 92.5mm and 125 x 117.5mm headboxes to suit blind size
– Connects to side channel with sturdy steel legs
– Fascia removable within 100mm or 125mm



CONTROL OPTIONS

- Motorised (recommended)
- Crank-handle with reduction gear (limited sizes)



MOTORISATION CONTROLS

- Hardwired Switch
- Radio remote control
- Digital and IP communication
- Integration and control systems




FABRIC OPTIONS

- Dimout fabrics for light filtering and privacy
- Sunscreen fabrics for glare control with views out
- Blackout fabrics for room darkening




SYSTEM SPECIFICATION

FABRIC RETENTION SIDE CHANNELS

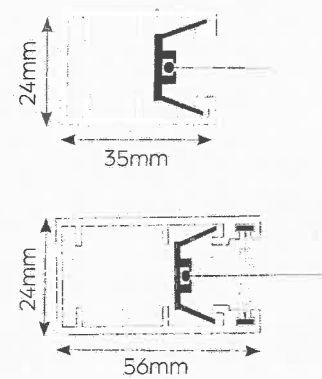

KUROLOK HEADBOX DIMENSIONS

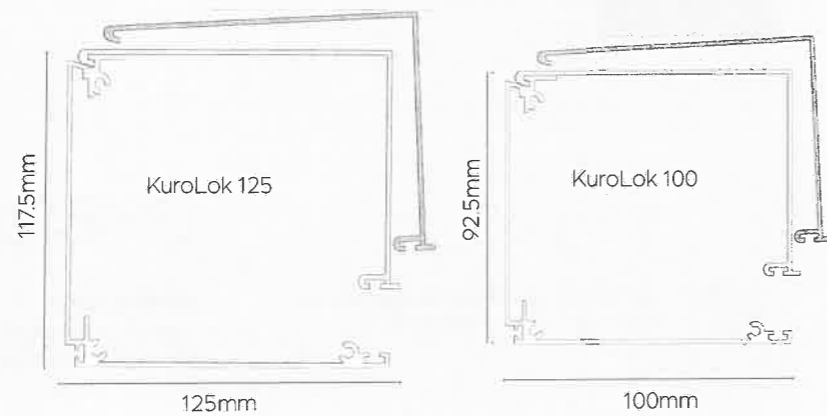

UMBRA® YOU

SELECT YOUR SYSTEM


See Systems Overview brochure for more information

ROOFLIGHT SYSTEMS

BLACKOUT SYSTEMS →


SOFTWARE 80/20

18m²

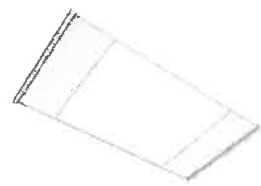


® KUROLOK™
TWIN RL

9m²

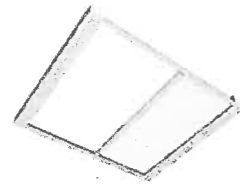

® KUROLOK™
RL

4m²

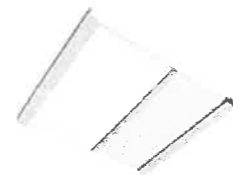

® HELIOS™
RL

24m²



® KUROLOK™

BLACKOUT SYSTEMS

ROLLER SHADES


14m²



® KURO™

LARGE

16m²

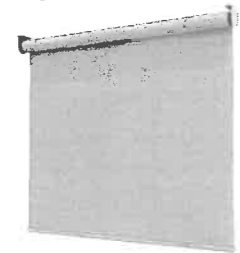

® HELIOS™

MEDIUM


6m²



® SIRIOS™

SMALL

3m²

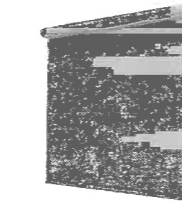

® ORBIS™

SELECT YOUR FABRIC



VIEW OUR RANGE
OF FABRICS ONLINE

www.umbrashading.co.uk/products-services/blind-fabrics

FIND OUT MORE

FOR MORE SYSTEM INFO AND AUTOMATION
OPTIONS VISIT

www.umbrashading.co.uk/tools/product-selector-guide

UMBRA®

In line with our policy of continuous product development, we reserve the right to alter specifications without notice.

01792 562015
sales@umbrashading.co.uk
www.umbrashading.co.uk

TECHNICAL DATA SHEET

C-SCREEN

C-screen blackout fabrics are an easy to clean, practical solution woven from high quality Polyester (30%) and PVC (70%) yarns. Available in a width of 300cm (118") and coated with a flame retardant and anti-bacterial finish, it makes an ideal solution for commercial projects.

BLACKOUT WHITE BACKING




C-Screen Blackout White Backing

Technical Data Sheet

GENERAL INFORMATION

Number of Colors	8	
Material Composition	30% Polyester / 70% PVC	
Width	300 cm	118.00 in
Thickness (+/- 5%)	0,65 mm	0.0256 in
Weight (+/- 5%)	550 gr/m ²	16.22 oz/yd ²
Roll Length	30 m	32.8 yd

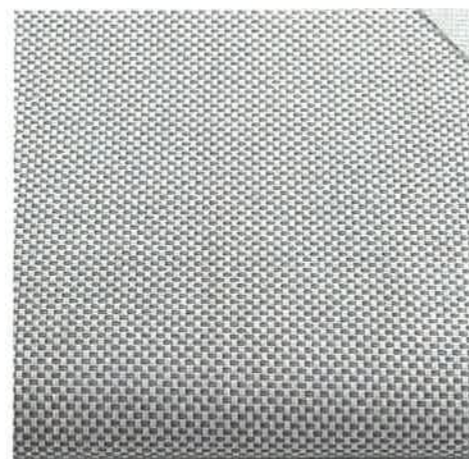

SPECIAL VALUES

Color Fastness to Light	Class 4.5 (AATCC 16-2003)	Fungal Resistance	Yes (ASTM G21-15)
Finish	Heat Setting	Antimicrobial	Yes (ASTM E2149)
PVC Free	No	Humid Environment	Yes
Lead Free	Yes	Suitable for Workstations	Yes
Halogen Free	Yes	Manufacturing Procedure	Cold Cut / Ultrasonic Cutting
Formaldehyde Free	Yes	Care Instructions	Damp Cloth
Phthalates Free	Yes		
Flame Retardancy	DIN 4102 B1 / EN 13773-1 / NFPA-701 / California U.S. Title 19 / CAN / ULC-S10 / BS 5867 Part 2		

SUITABLE FOR



Roller



Roman



Panel



Skylight

CARE & HANDLING

Remove dust with vacuum cleaner or compressed air. Do not scrub. Do not use solvents or any abrasive substance which might damage the fabric. Clean with a sponge or a soft brush dipped in soapy water using mild detergent. Rinse with clean water. Leave the shade down until completely dry. You can also rub the fabric very gently with a clean white pencil eraser to remove small stains.

Version 20220810



The information provided herein is based upon tests believed to be reliable. The values are intended only as a source of information. A legally binding guarantee of specific properties is not to be inferred from our specifications. They are given without guarantee and do not constitute a warranty.

C-Screen Blackout White Backing

Technical Data Sheet

LIGHT AND SOLAR PROPERTIES

Item Number	Color	DIN EN 410						
		Rv	Tv	Av	TUV	Rs	Ts	As
CB5-000-300	Ice White	84%	0%	16%	0%	73%	0%	27%
CB5-001-300	White	84%	0%	16%	0%	73%	0%	27%
CB5-002-300	Ivory	84%	0%	16%	0%	73%	0%	27%
CB5-003-300	White Gray	84%	0%	16%	0%	73%	0%	27%
CB5-004-300	Sand	84%	0%	16%	0%	73%	0%	27%
CB5-005-300	Charcoal	84%	0%	16%	0%	73%	0%	27%
CB5-006-300	Gray	84%	0%	16%	0%	73%	0%	27%
CB5-007-300	Light Gray	84%	0%	16%	0%	73%	0%	27%

Rv = Light Reflection **Tv** = Light Transmittance **Av** = Light Absorption
Rs = Solar Reflection **Ts** = Solar Transmittance **As** = Solar Absorption **TUV** = Ultraviolet Transmittance

Version 20220810

C-Screen Blackout White Backing

Technical Data Sheet

COLORS




CB5-000-300
Ice White



CB5-001-300
White



CB5-002-300
Ivory

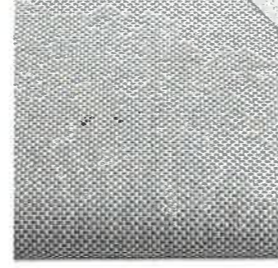

CB5-003-300
White Gray



CB5-004-300
Sand




CB5-005-300
Charcoal



CB5-006-300
Gray



CB5-007-300
Light Gray

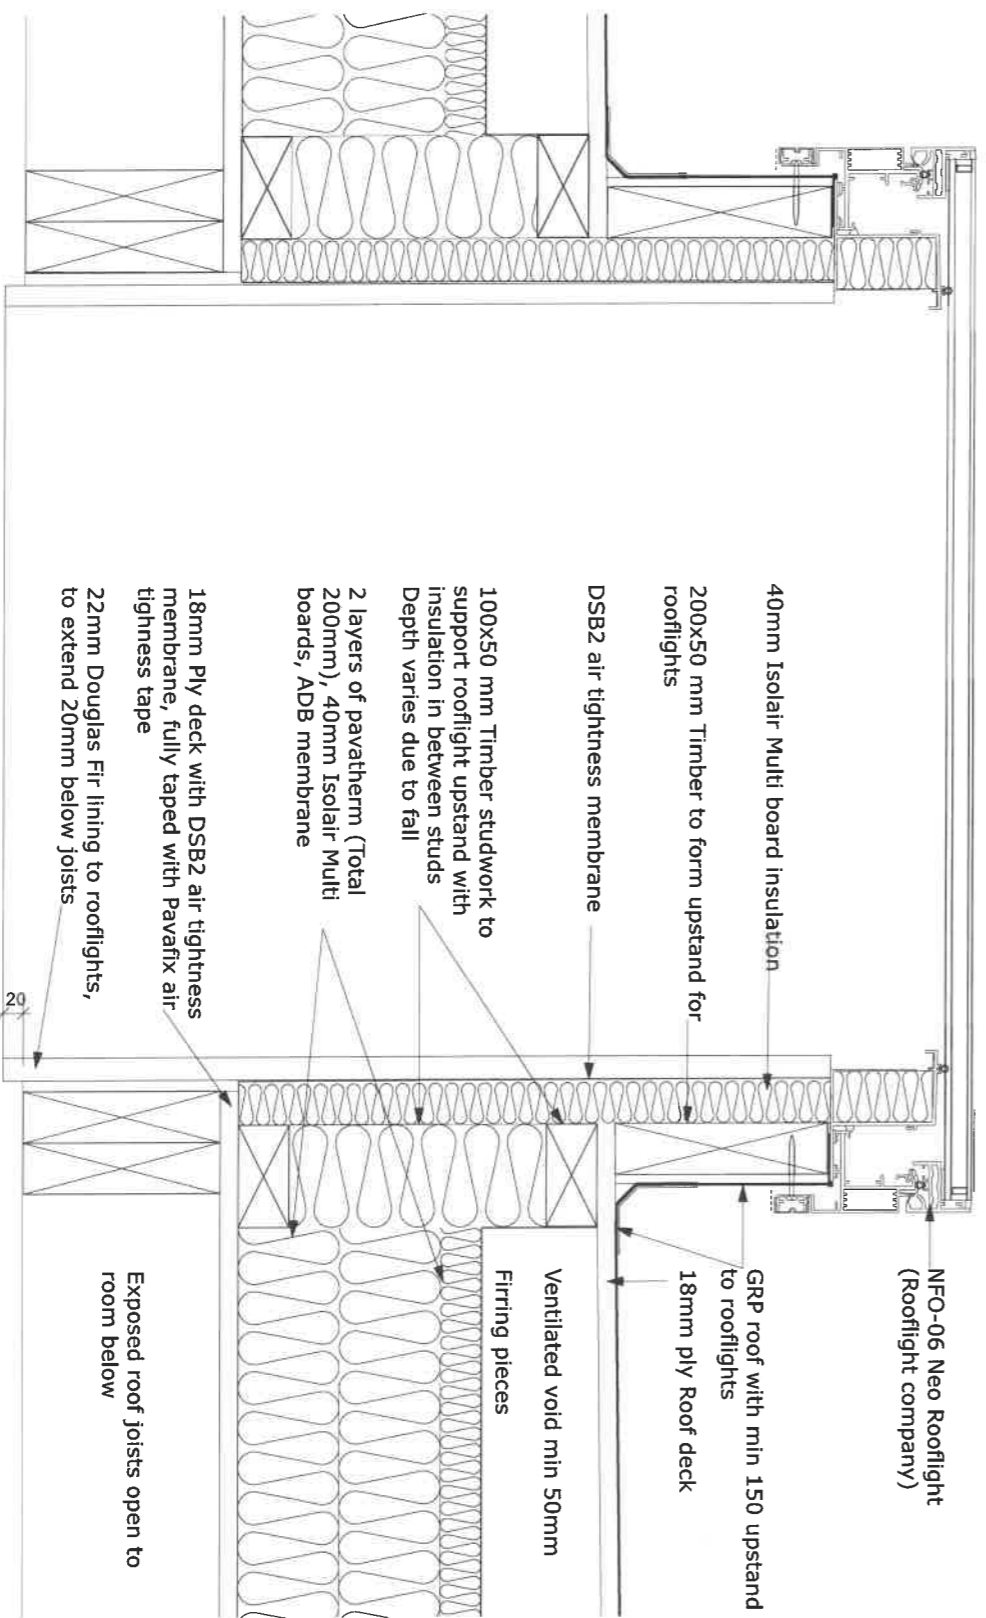

NFO-06 Neo Rooflight
(Rooflight company)

40mm Isolair Multi board insulation
200x50 mm Timber to form upstand for
rooflights
DSB2 air tightness membrane
100x50 mm Timber studwork to
support rooflight upstand with
insulation in between studs
Depth varies due to fall
2 layers of pavatherm (Total
200mm), 40mm Isolair Multi
boards, ADB membrane
18mm Ply deck with DSB2 air tightness
membrane, fully taped with Pavafix air
tightness tape
22mm Douglas Fir lining to rooflights,
to extend 20mm below joists

Ventilated void min 50mm

Furring pieces

Exposed roof joists open to
room below

FOR CONSTRUCTION

General Note: This drawing is for reference purposes only. No dimensions are to be scaled off this drawing.

REV	DATE	DESCRIPTION
-	-	-
-	-	-
-	-	-
-	-	-

JOB: Elizabeth Castle
Hospital Block

TITLE: Section through Coalstore
Rooflights



AntonyGibb
Historic Buildings Consultants

Ballarat,
La Route de Trinité, Trinity,
Jersey, JE3 5JN
Tel: 01534 863922
mail@antonygibb.co.uk


SCALE: 1:5@ A3 DATE: July 2023

DWG. No: 337-3-56

REV:

Section through rooflight upstand

800

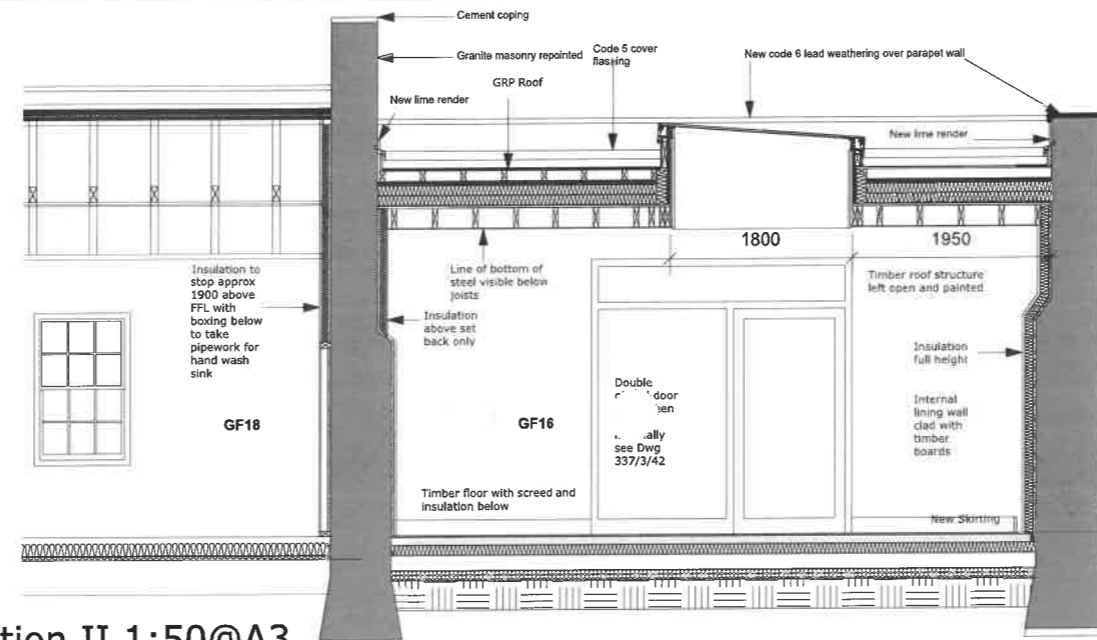


Note

Structural openings to NFO/F -06
800mm x 1800mm

Mushroom vents or abutment vents
to be provided to satisfy Building
Control, exact type to be confirmed.

Abutment and copings details to be
confirmed.

Coal store Section II 1:50@A3

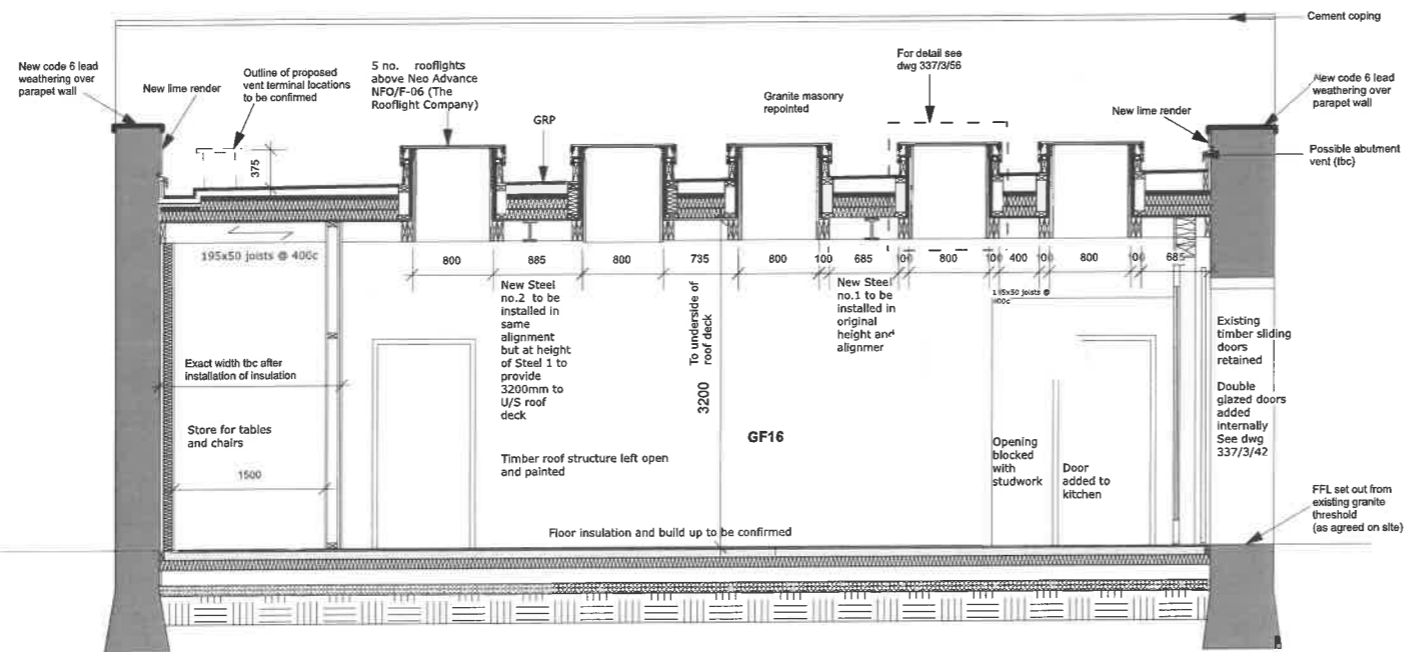

Coal store Section HH 1:50@A3

FOR CONSTRUCTION

General Note: This drawing is for reference purposes only. No dimensions are to be scaled off this drawing.

REV	DATE	DESCRIPTION
-	-	-
-	-	-
-	-	-
-	-	-
-	-	-

JOB: Elizabeth Castle Hospital Block

TITLE: Coal Store Roof Section HH and Section II with steels and rooflights

AntonyGibb
Historic Buildings Consultants

Ballarat,
La Route de Trinité, Trinity,
Jersey. JE3 5JN
Tel: 01534 863922
mail@antonygibb.co.uk

SCALE: 1:50@ A3 DATE: June 2023

DWG. No: 337/3/51 REV:

SO 15608

ANTONY GIBB LTD

REF. ELIZABETH

CASTLE