
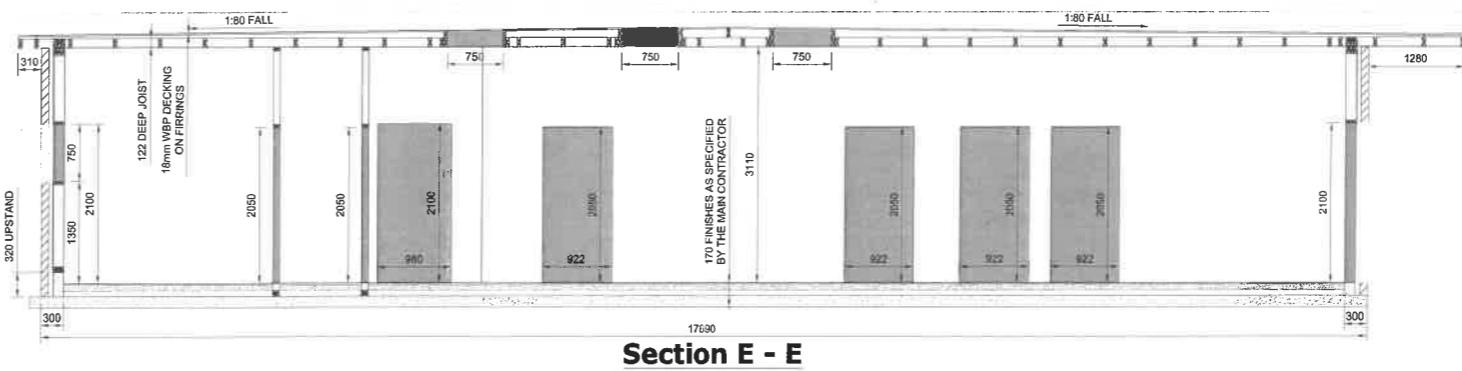
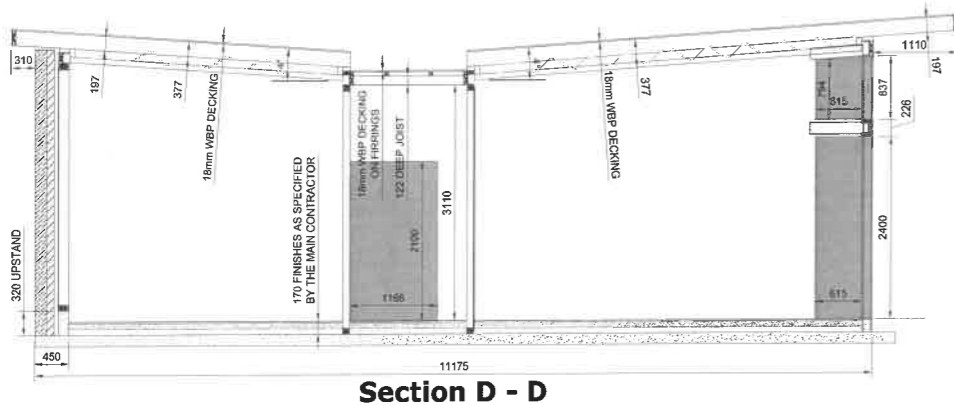
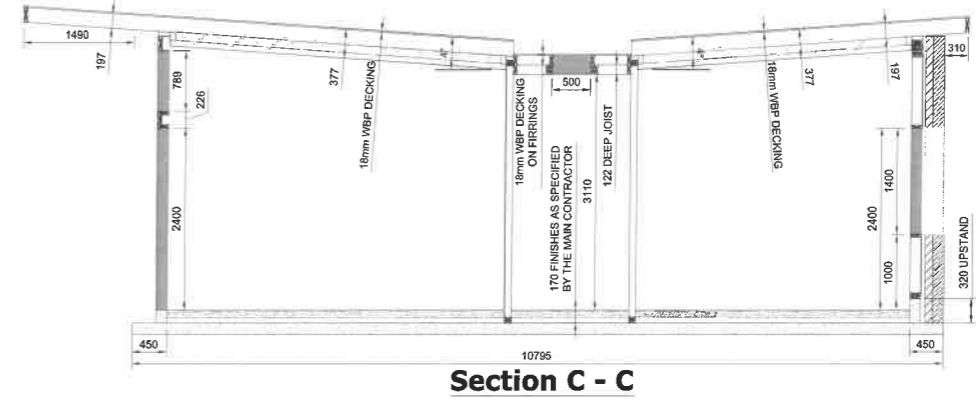
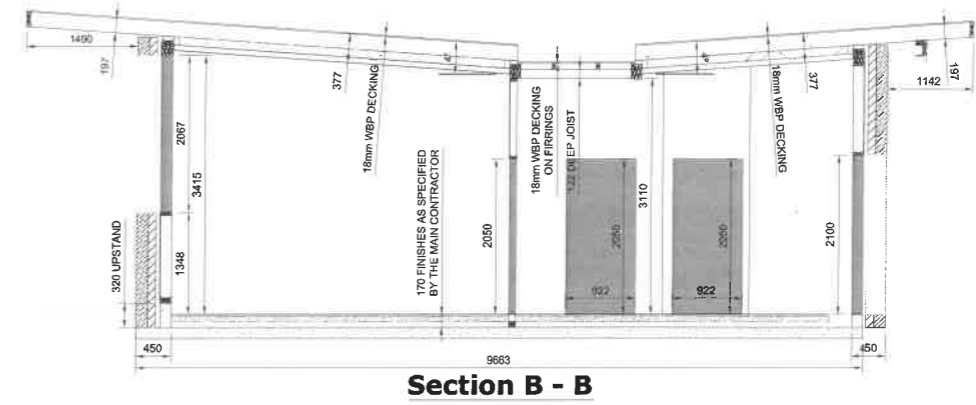
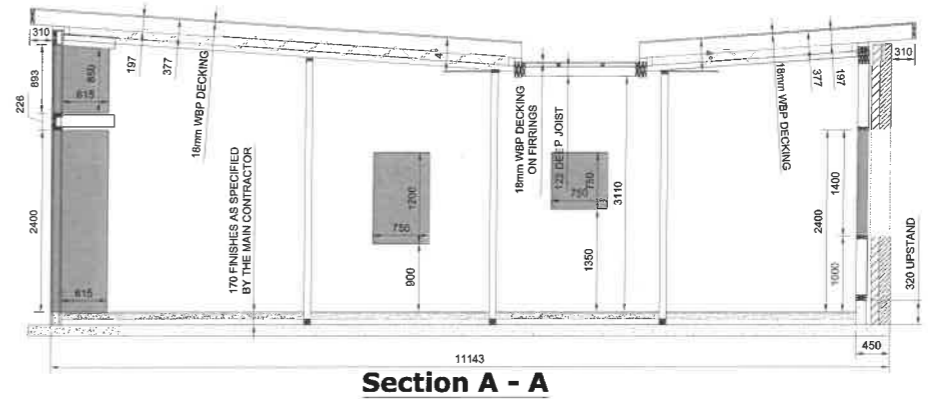


N.B: Dimensions Are Timber To Timber and Do Not Include Facings

Door & Window Clearances
 General Clearances, Eaves, Gable Ends On The Ground
 Are Shown On Options, To Be Provided On Site
 These Will Be 100mm Clearance In The Timber Frame
 Internal Door Swing 90° To The Right
 All Dimensions Given To The Centre Line
 Face Of The Wall Unless Indicated Otherwise

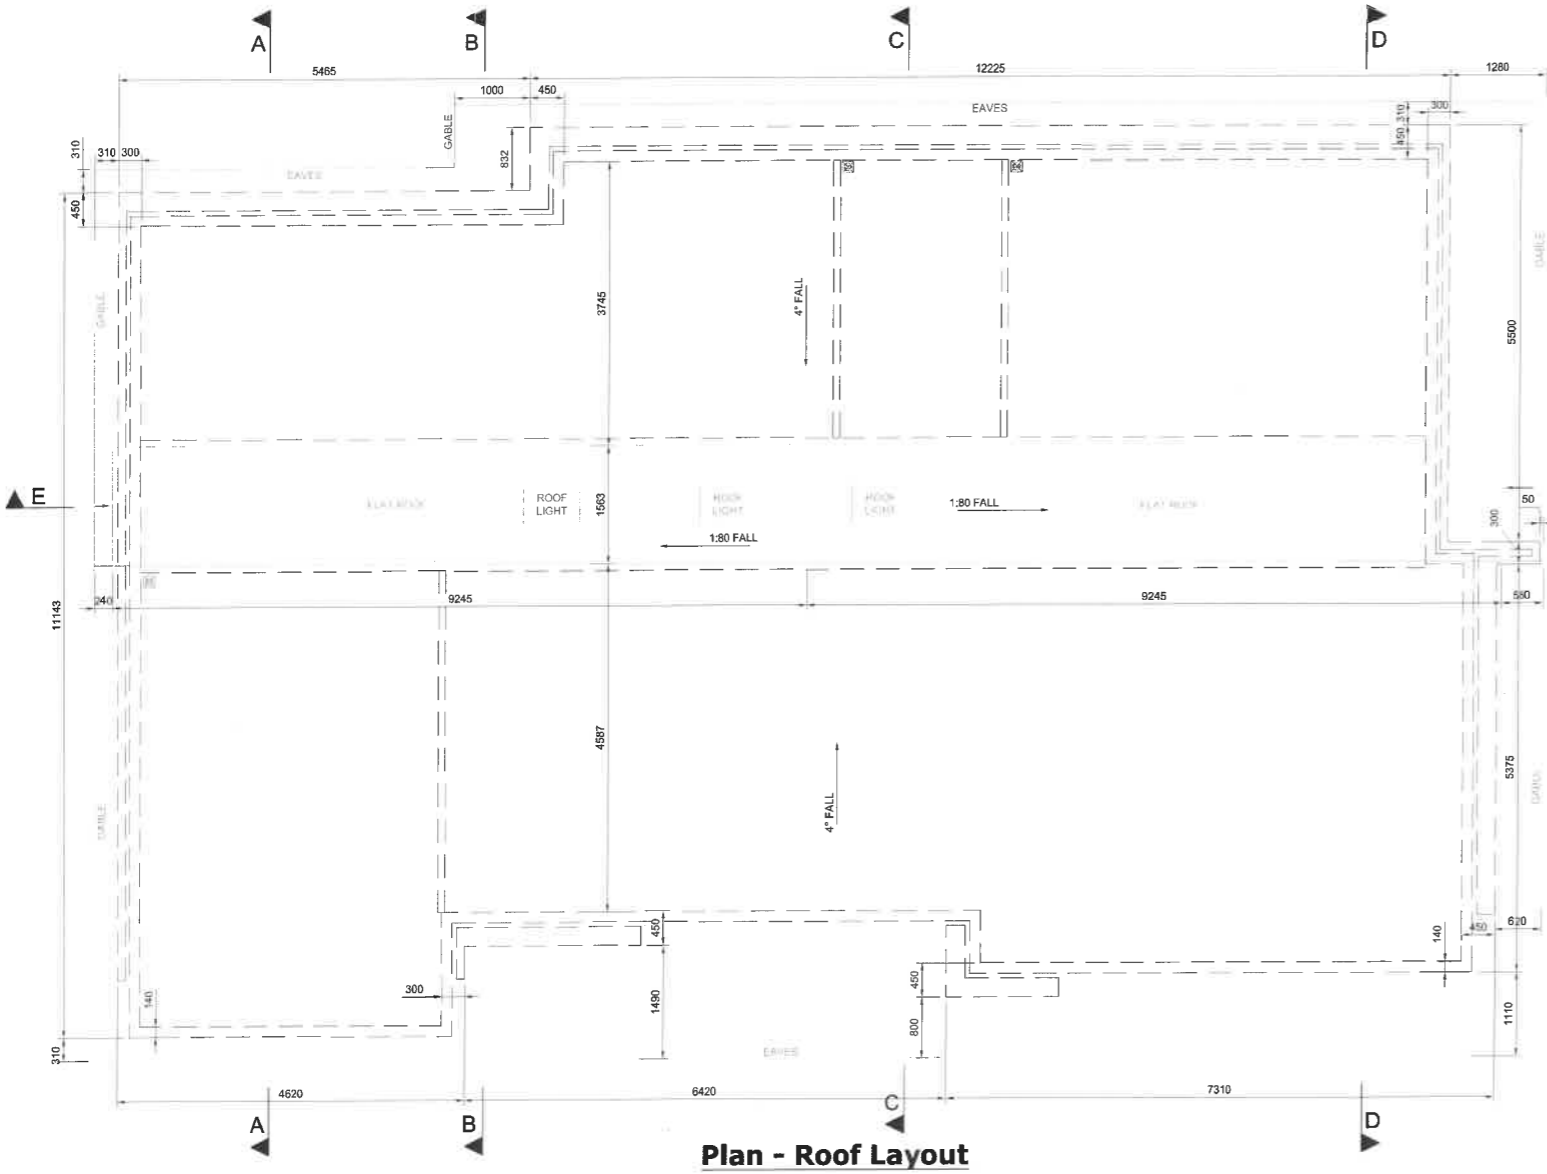

PI	21/05/24	Amended to suit client's changes.
PD	11/04/24	Preliminary issue for client comment/approval.
Rev.	Date	Description

BENCHMARK TIMBER FRAME & TRUSSED RAFTERS
 SOUTHFORK
 RUE DE TROT
 ST SAVIOUR
 JERSEY
 JE2 7JQ
 TEL: (01534) 528084

PROJECT
HIGHVIEW
 RUE DE LA HOUQUETTE
 ST CLEMENT

TITLE
Roof Layout & Sections

DATE	SCALE	DRAWN
08/04/24	1:50 & 1:10	CJ
DWG No.	REV	
Q3922/02	P1	