




1. PLAN - Fitting Room 1 & 2
SCALE 1:20

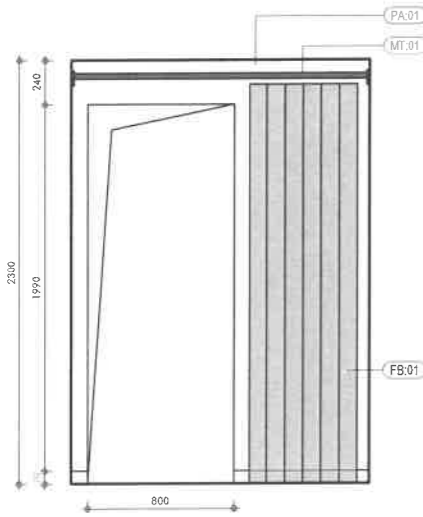


2. ELEVATION - FR1-2 A
SCALE 1:20

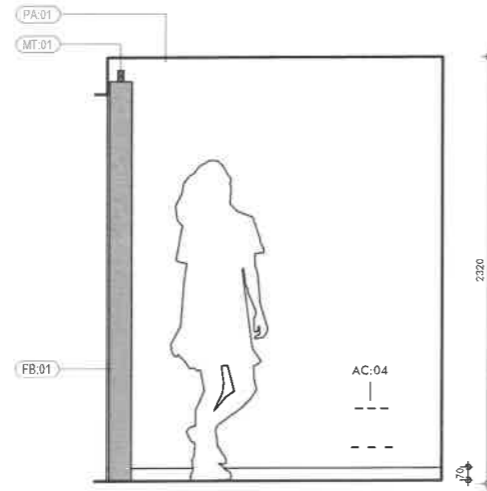


3. ELEVATION - FR1-2 B
SCALE 1:20

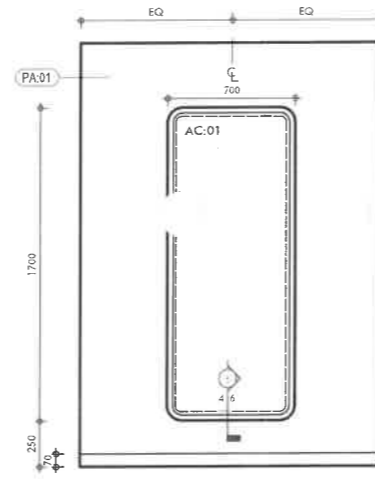


4. ELEVATION - FR1-2 C
SCALE 1:20

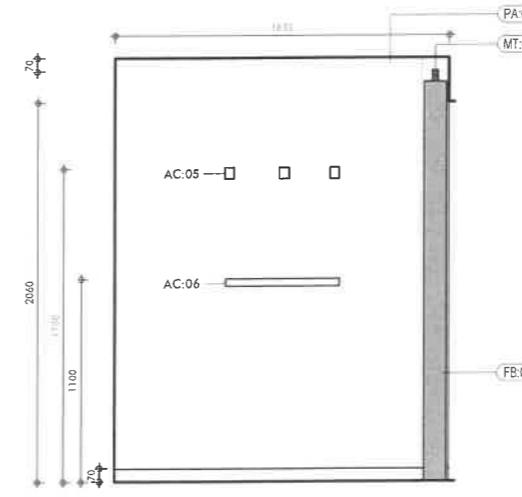


5. ELEVATION - FR1-2 D
SCALE 1:20

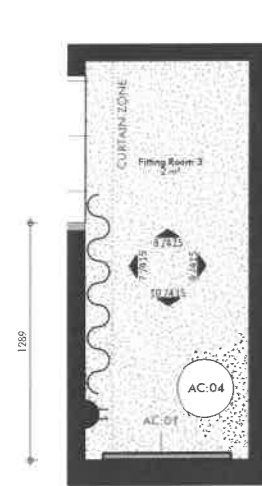


6. PLAN - Fitting Room 3
SCALE 1:20

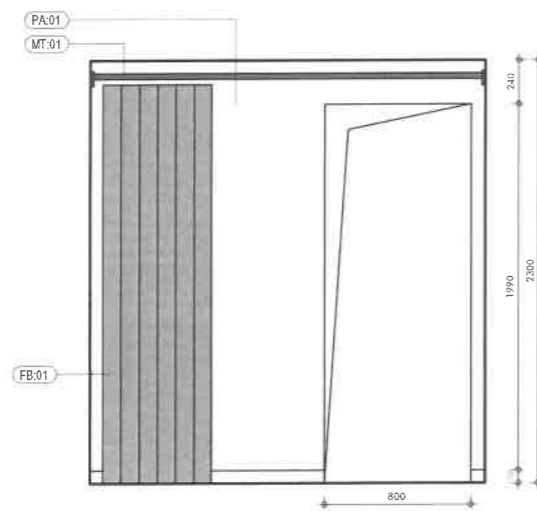


7. ELEVATION - A
SCALE 1:20

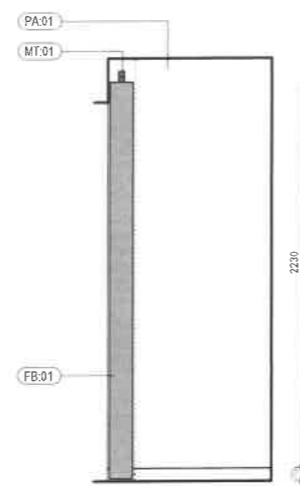

8. ELEVATION - B
SCALE 1:20

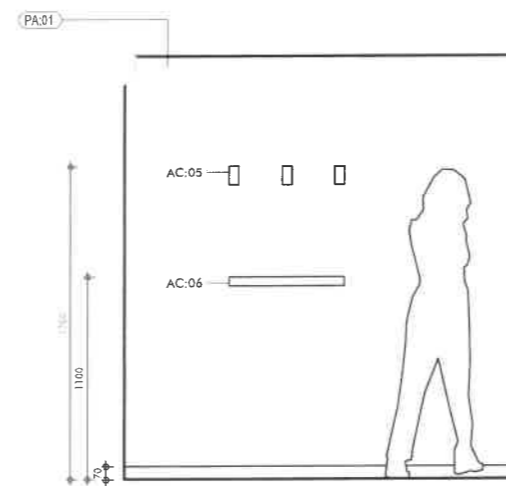

9. ELEVATION - C
SCALE 1:20

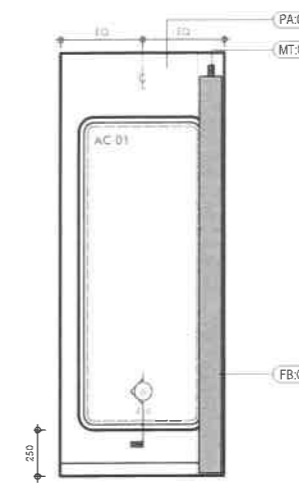

10. ELEVATION - D
SCALE 1:20

#	Status	Description	Date
---	--------	-------------	------

Notes
Copyright © Atsukor Hoard & Yu 2025
All Rights Reserved
No material may be reproduced without prior permission
Contractor must verify all dimensions on site before commencing work or preparing shop drawings.
Do not scale drawings.

MATERIAL FINISHES

- RS:01 HIMACS AURORA ANGORA
- RS:02 10MM WHITE ACRYLIC
- LM:01 POLYREY S040 FA CERUSE CLAIR LAMINATE
- LM:02 POLYREY B141 METAL BROSSSE BRONZE
- LM:03 EGGER U222 ST9 CREMA BEIGE
- LM:04 POLYREY A120 EXM ARACENA LAMINATE
- LM:05 EGGER H3773 ST9 BLEACHED CARINI WALI
- TV:01 OAK VENEER STAINED TO MATCH TE:01
- MT:01 BRUSHED BRONZE FINISH
- TE:01 FRAKE NOIR OR SIMILAR TIMBER
- TE:02 HAWWOODS SIMPLISTA
- PA:01 DESERT ROSE EGG SHELL PAINT
- PA:02 MCHANGA 60% LACQUER PAINT
- PA:03 WHITE 60% LACQUER PAINT
- PA:04 KASBAH EGG SHELL PAINT
- GL:01 SARHIR CRASH WHITE

Project
LINGERIE DEPARTMENT


Client
VOISINS DEPARTMENT STORE

Issuer
A | NY


Project number 0167
Checked Checker Approved Approver Sheet size A1 Scale As Indicated
Size check 25mm

Sheet title
PROPOSED
FITTING ROOM SHEET 1


Sheet number ID 415
Status CONSTRUCTION

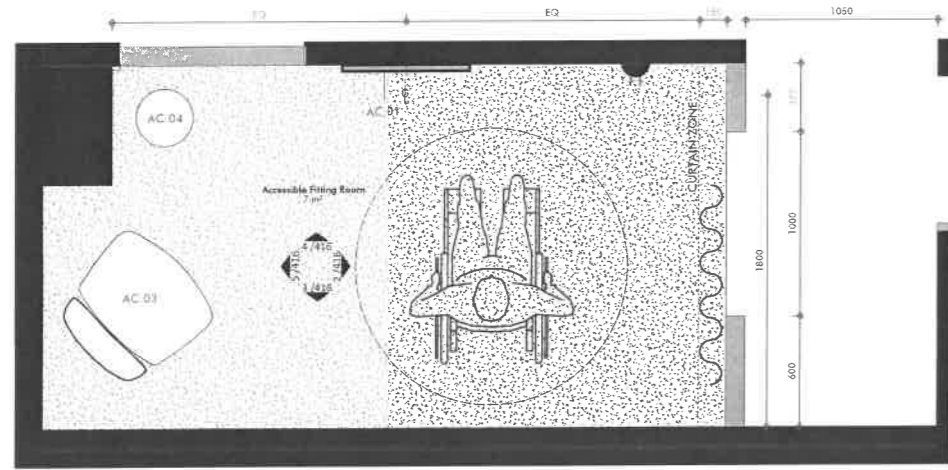


1. PLAN - Fitting Room 4
SCALE 1:20

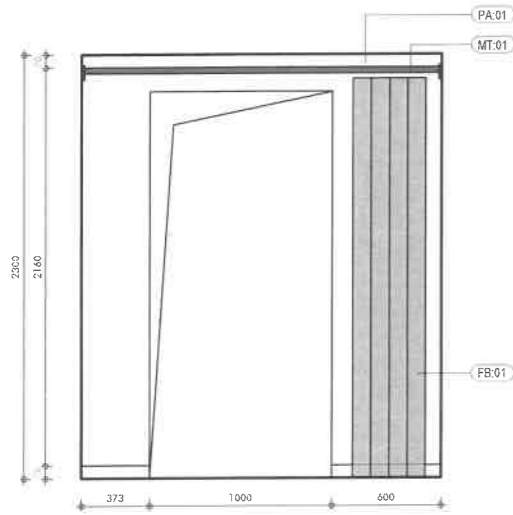


2. Elevation 8 - a
SCALE 1:20

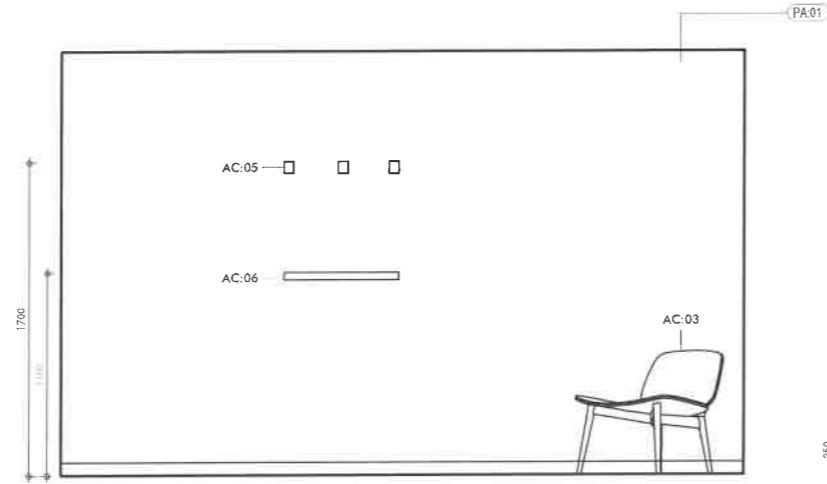


3. Elevation 11 - a
SCALE 1:20

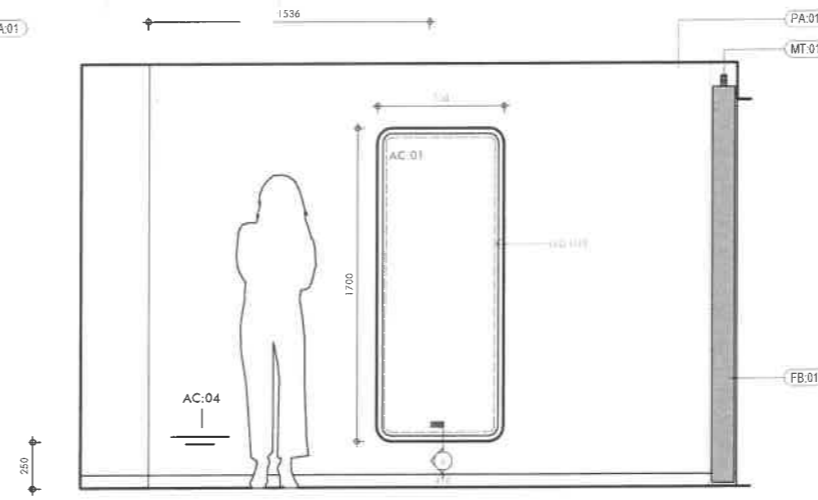

4. Elevation 7 - a
SCALE 1:20

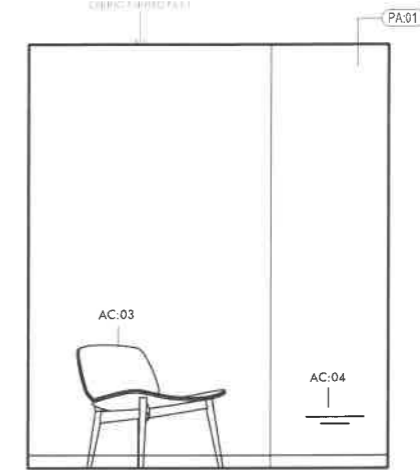

5. Elevation 12 - a
SCALE 1:20

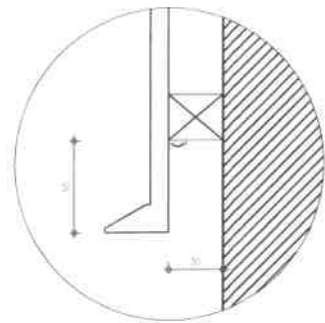

6. SECTION - Backlit Mirror
SCALE 1:2

Recent revision history

#	Status	Description	Date

Notes
Copyright © Atelier Hood & Yu 2025
All Rights Reserved
No material may be reproduced without prior permission
Contractor must verify all dimensions on site before commencing work or preparing shop drawings.
Do not scale drawings.

MATERIAL FINISHES

- RS:01 HIMACS AURORA ANGORA
- RS:02 10MM WHITE ACRYLIC
- LM:01 POLYREY S040 FA CERUSE CLAIR LAMINATE
- LM:02 POLYREY B141 METAL BROSSSE BRONZE
- LM:03 EGGER U222 ST9 CREMA BEIGE
- LM:04 POLYREY A120 EXM ARACENA LAMINATE
- LM:05 EGGER H3773 ST9 BLEACHED CARINI WALL
- TV:01 OAK VENEER STAINED TO MATCH TE:01
- MT:01 BRUSHED BRONZE FINISH
- TE:01 FRAKE NOIR OR SIMILAR TIMBER
- TE:02 HAWWOODS SIMPLISTA
- PA:01 DESERT ROSE EGG SHELL PAINT
- PA:02 MCHANGA 60% LACQUER PAINT
- PA:03 WHITE 60% LACQUER PAINT
- PA:04 KASBAH EGG SHELL PAINT
- GL:01 SARHIR CRASH WHITE

Project
LINGERIE DEPARTMENT

Client
VOISINS DEPARTMENT STORE

Issuer
A | NY

Project number 0167
Checked Approved Checker Approver
Size check 25mm
Sheet size A1
Scale As indicated

Sheet title
**PROPOSED
FITTING ROOM SHEET 2**

Sheet number ID 416
Status CONSTRUCTION