




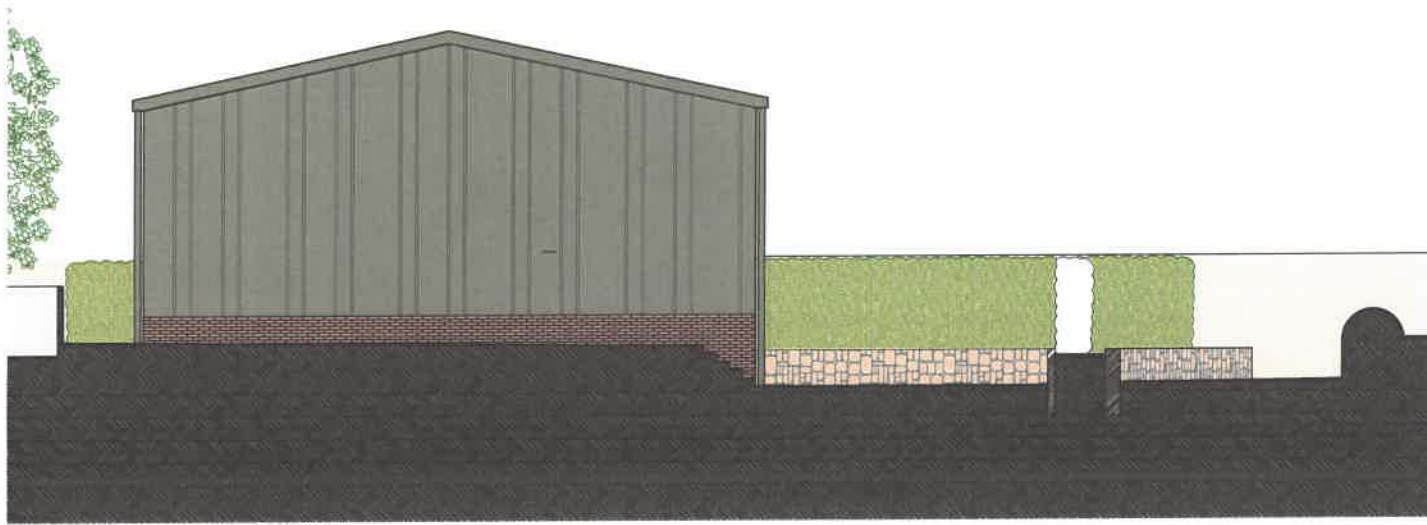

proposed south west elevation



proposed north west elevation

This drawing remains the copyright of MS Planning Ltd.  
 This drawing is to be read in conjunction with all other drawings and documents issued.  
 All discrepancies between any drawings and/or documents shall be notified to MS Planning Ltd immediately and prior to proceeding with the works.  
 Work to figures dimensions only.  
 Do not Scale.

**THIS DRAWING IS SOLELY FOR TENDER PURPOSES**

Rev.	Date	Description	D.

**MSPlanning**  
 Architecture | Landscape

14 Britanni Place,  
 Bath Street,  
 St Helier, Jersey  
 JE2 4YS

t. 01534 856425  
 f. 01534 856925  
 e. info@msplanning.co.uk  
 w. msplanning.co.uk

Client: **MR TYRER**




Project: **THE WORKSHOP, ST. PETER**

Drawing: **PROPOSED SOUTH WEST & NORTH WEST ELEVATIONS**

Drawn: **MC**      Checked:

Scale: **1:100 @ A1**      Date: **SEPT 24**

Dwg. no. **MSP-3352-T06**      Rev

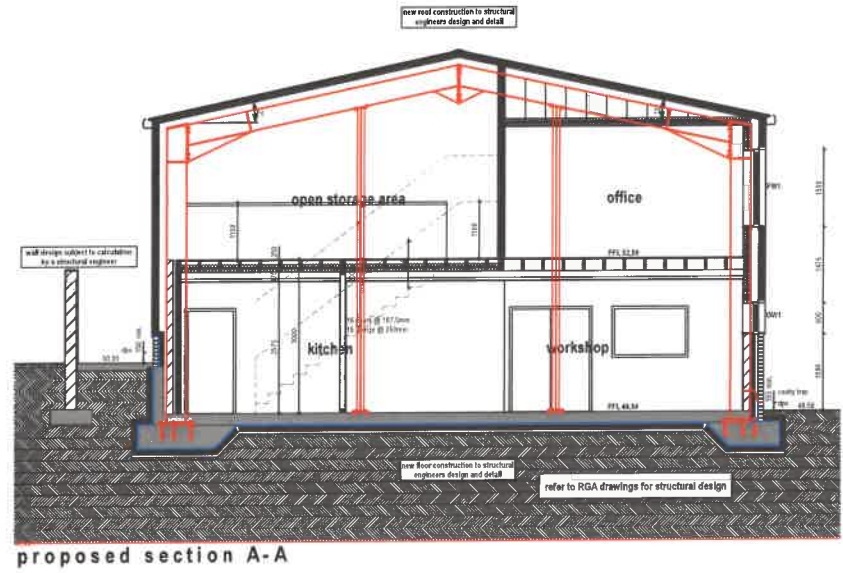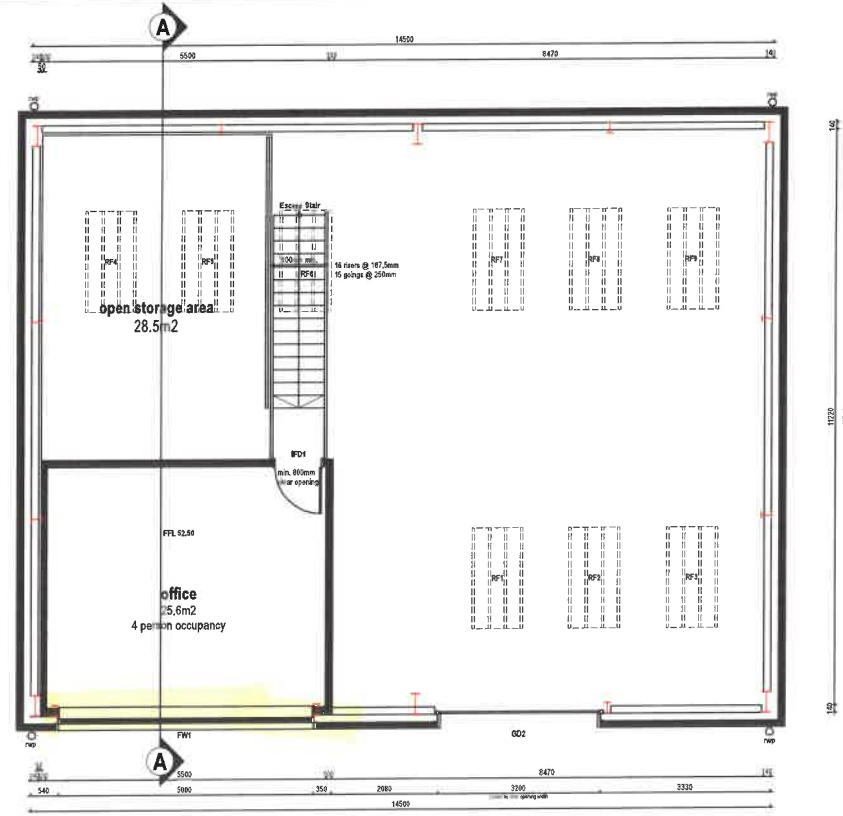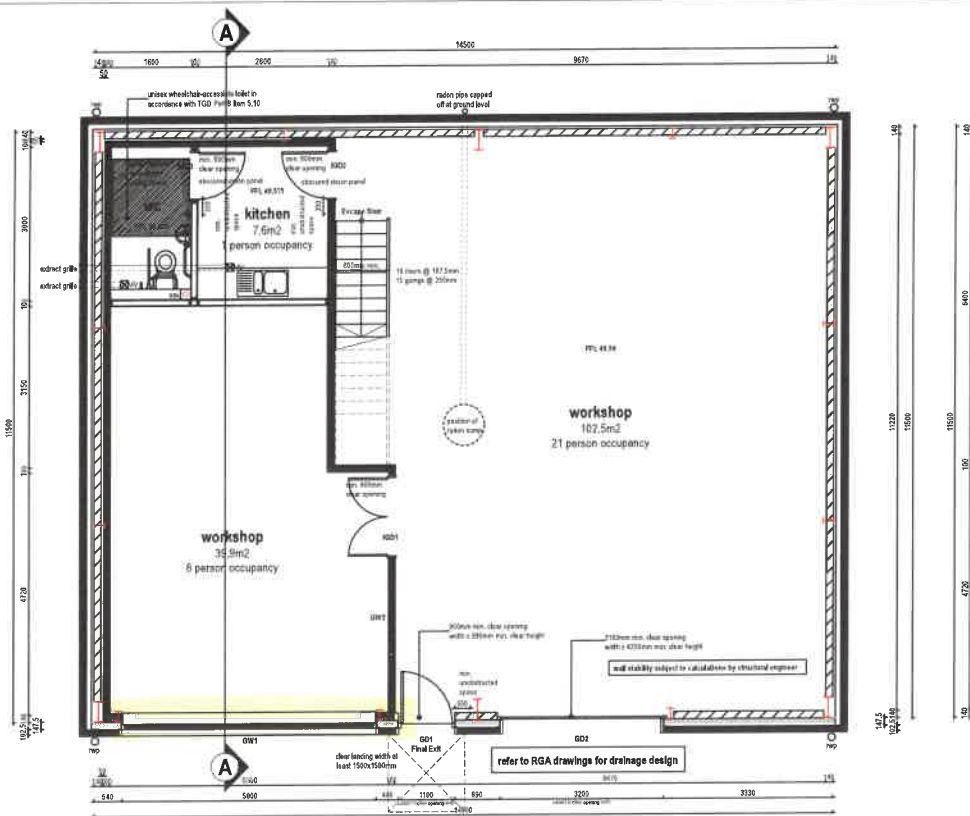

**KINGSPAN PRODUCTS SPECIFICATION**


**WALL PANELS**  
 Kingspan Quadcore KS1000RW & associated components.  
 Finish: XL Forte outside in Olive Green colour.  
 Finish: Clean Safe 15 inside in Bright White colour.  
 U-Value: 0.18W/m²K - core thickness 100mm.

**ROOF PANELS**  
 Kingspan Quadcore KS1000RW & associated components.  
 Finish: XL Forte outside in Olive Green colour.  
 Finish: Clean Safe 15 inside in Bright White colour.  
 U-Value: 0.18W/m²K - core thickness 100mm.

**ROOFLIGHTS**  
 Kingspan Day-Lite Trapezoidal Rooflight Plus KS1000 DLTR.  
 Size: 1m wide x 1.8m long.  
 U-Value: 0.9W/m²K.  
 Finish: Clear.

**GUTTERS & DOWNPIPES**  
 Kingspan Industrial Highline Gutters & associated components.  
 Finish: XL Forte in Olive Green colour.

Kingspan square section pre-coated steel downpipes & associated components.  
 Finish: XL Forte in Olive Green colour.

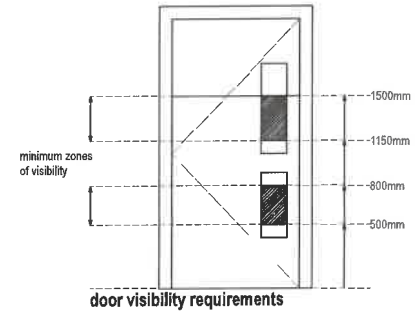

This drawing remains the copyright of MS Planning Ltd. This drawing is to be read in conjunction with all other drawings and documents issued. All discrepancies between any drawings and or documents shall be notified to MS Planning Ltd immediately and prior to proceeding with the works. Work to figured dimensions only. Do not Scale.

**THIS DRAWING IS SOLELY FOR TENDER PURPOSES**

MS Planning  
 Architecture | Construction

14 Britaine Place,  
 Bath Street,  
 St Helier, Jersey  
 JE2 4YS

T: 01534 889425  
 F: 01534 889423  
 e: info@msplanning.co.uk  
 w: www.msplanning.co.uk

Client: **MR TYRER**  
 Project: **THE WORKSHOP, ST. PETER**

Drawing: **PROPOSED PLANS & SECTION**

Drawn: **MC** Checked:  
 Scale: **1:50 @ A1** Date: **SEPT 24**

Dwg. no. **MSP-3352-T04**

Rev.	Date	Description	ID