




typical detail C - 1:10

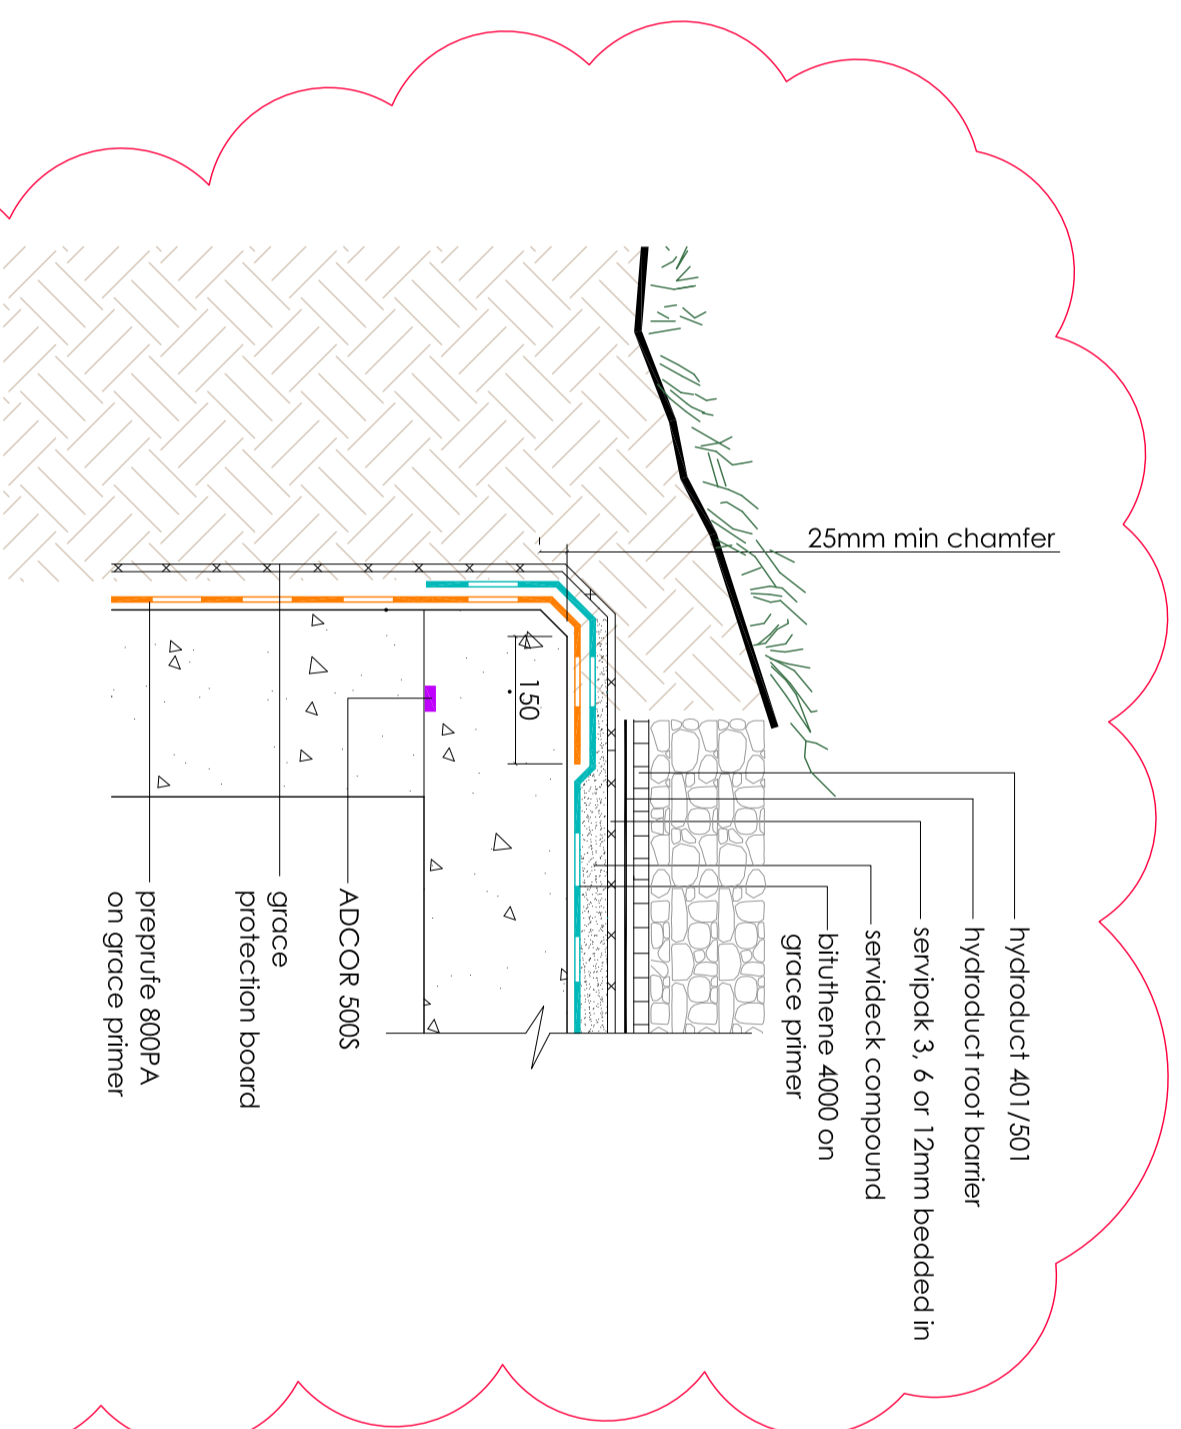

typical detail D - 1:10

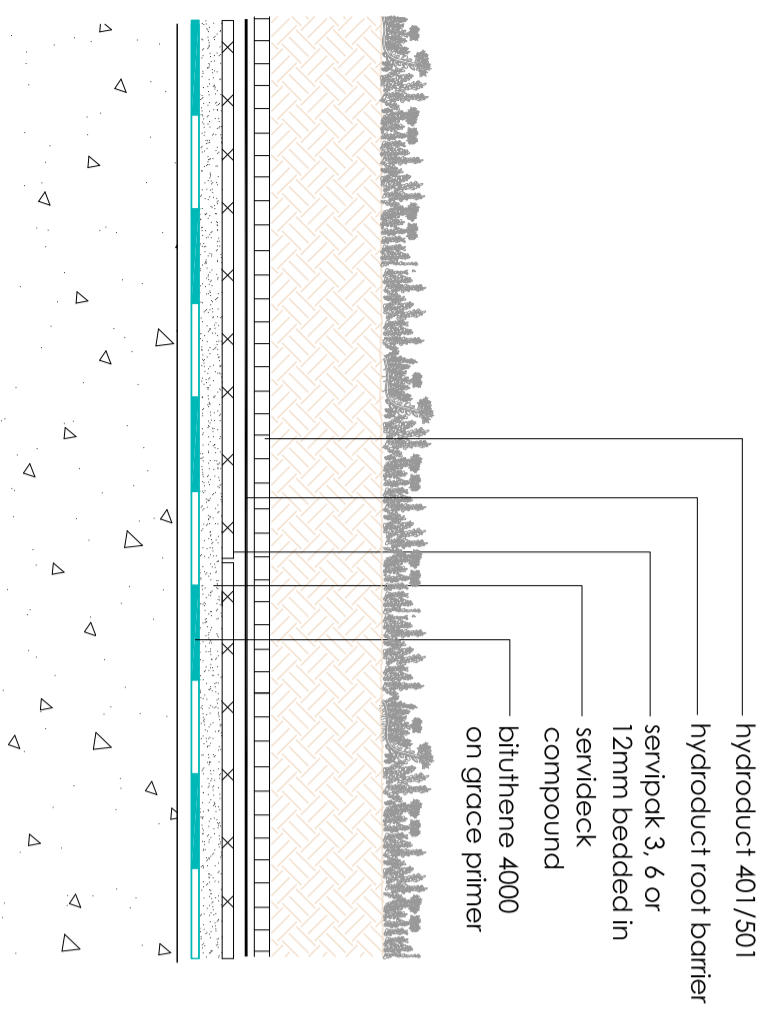

typical detail E - 1:10

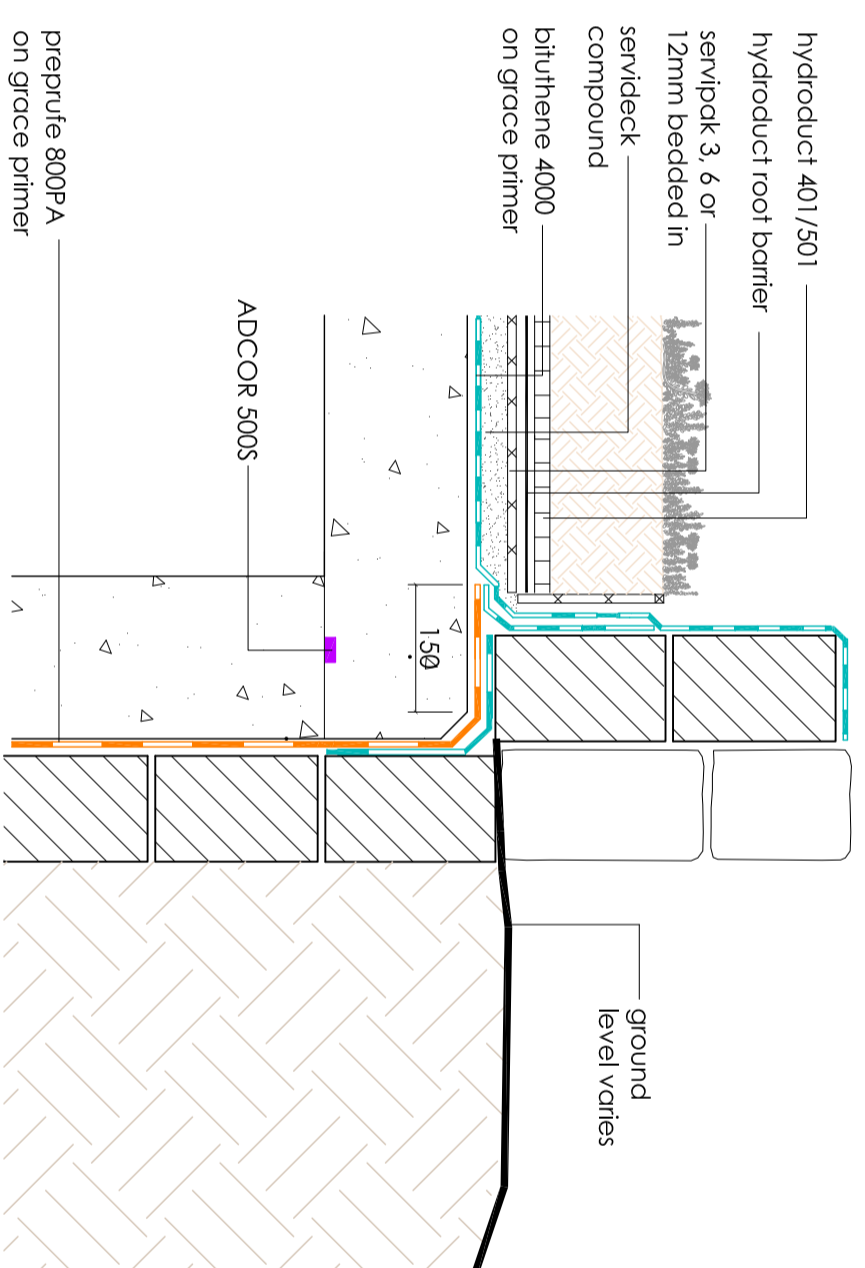

typical detail F - 1:10

rev	revision	date	dwn	ckd
A	block-work wall removed to detail D	11/03/13	kl	mg

project
Old Station House
 La Route de Corbiere, St Brelade
 Client: Mr & Mrs A. Snow
 drawing

Details

date	scale	dwn	checked
Feb 2012	1:10	KL	MG

bye laws

job number	dig. number	revision
DP1212	202	A

tel 6397773 . fax 639780

d+ designplus limited
 architecture . interior design
 13-15 don street . st helier, jersey JE2 4TG

